


2/19/2016 10:14:46 AM

three inches = one foot  
one and one half inch = one foot  
one inch = one foot  
three quarters inch = one foot  
one half inch = one foot  
three eighths inch = one foot  
one eighth inch = one foot



KEYNOTES	
NUMBER	DESCRIPTION
1	LOOSE FURNITURE SHOWN IN PLANS IS FOR REFERENCE ONLY. NOT IN CONTRACT.
2	PROVIDE WALL MOUNT FOR 42" TV. PROVIDE BLOCKING AS NECESSARY. TV N.I.C.
3	ELECTRIC FIREPLACE INSERT WITH CUSTOM MANTLE.
4	ALL EXISTING DOORS TO REMAIN SHALL BE PAINTED PT-5 (TYPICAL).
5	WINDOWS E.T.R. PROVIDE NEW STOOLS ALONG ALL EXTERIOR WINDOWS (TYP.)
6	DOUBLE SIDED DISPLAY CASE WITH ADJUSTABLE SHELVING.
7	ALIGN NEW AND EXISTING WALLS SO THAT PAINTED GWS IS ON CONTINUOUS PLANE.
8	PROVIDE FRP1 TO 4'-0" AFF. EXTEND FRP TO 4'-0" FROM BEHIND MOP SINK U.N.O.
9	INSTALL NEW SEMI-RECESSED FIRE EXTINGUISHER CABINET.

1 FIRST FLOOR PLAN - AREA 1E  
1/8" = 1'-0"

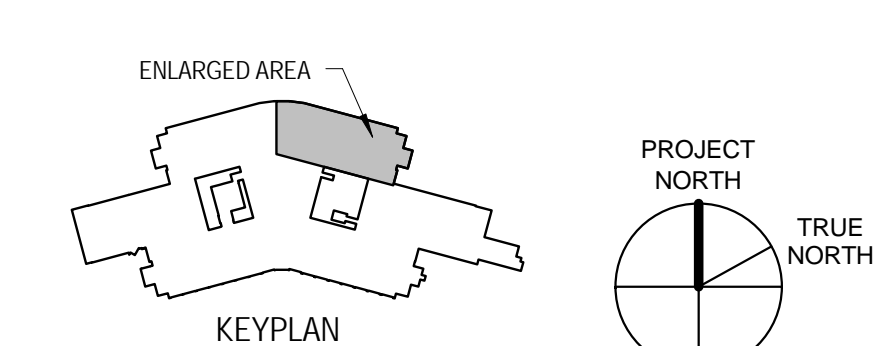

## FULLY SPRINKLERED CONSTRUCTION DOCUMENTS

<b>CONSULTANTS:</b>		<b>SEAL</b>		<b>ARCHITECTS/ENGINEERS:</b>		Drawing Title ARCHITECTURAL FLOOR PLAN - AREA 1E		Project Title: SCI RENOVATIONS		Project Number #526-09-120		<b>Office of Construction and Facilities Management</b> 			
						Approved: Project Director		Location: 130 W KINGSBRIDGE RD, BRONX, NY 10468		Building Number 1					
# Revision								Date: 02/19/2016		Checked: PR		Drawn: PR			
Date												Drawing Number A101-E		Dwg. of	