



DOOR SPECIFICATIONS & ROUGH-IN SCHEDULE										
I.D.	DESCRIPTION	ROUGH-IN	QTY	U-VALUE	SHGC	VT	LIGHT SF	VENT SF	Required DP	Actual DP
A	3/0 X 6/8 18GA COMMERCIAL STEEL DOOR (OUT-SWING), 1/2 LITE SAFETY GLASS VIEW PANEL, 16GA GALVANIZED STEEL FRAME, 4.5"x4.5" NRP HINGES (260 FINISH), KEYED LEVER HANDLE, H.C. THRESHOLD, DOOR SWEEP WITH DRIP, WEATHER STRIPPING VINYL/ALUMINUM & ALUMINUM DRIP CAP	37-1/2" X 81"	1	0.31						
WINDOW SPECIFICATIONS & ROUGH-IN SCHEDULE										
I.D.	DESCRIPTION	ROUGH-IN	QTY	U-VALUE	SHGC	VT	LIGHT SF	VENT SF	Required DP	Actual DP
1	4/0 X 340 "WHITE" VINYL FRAMED HORIZ SLIDER W/DOUBLE INSULATED GLASS, "WHITE" PRE-FINISHED WOOD RETURN AND CASING, HALF F/G INSECT SCREENS & "WHITE" VINYL MINI BLINDS	48 1/2" X 48 1/2" UP 80" A.F.F. TO TOP	3	0.31	0.33	0.58	2.32	5.53		+35 -35

BACKSIDE WINDOW NOT REQUIRED:

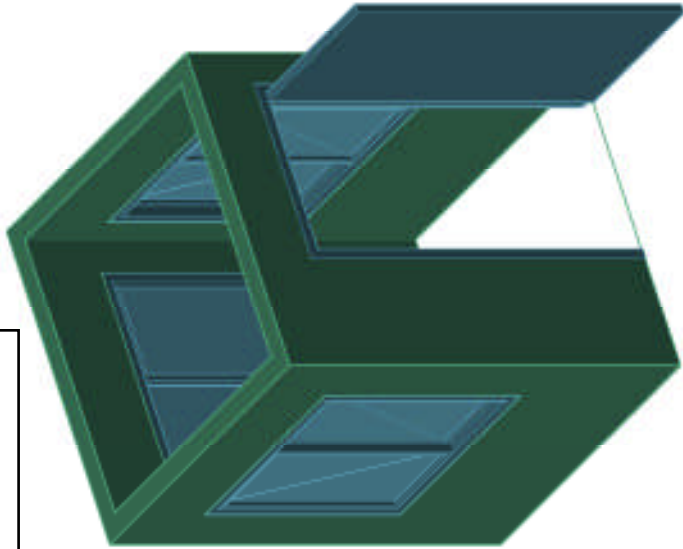

PROVIDE TINTED WINDOWS:

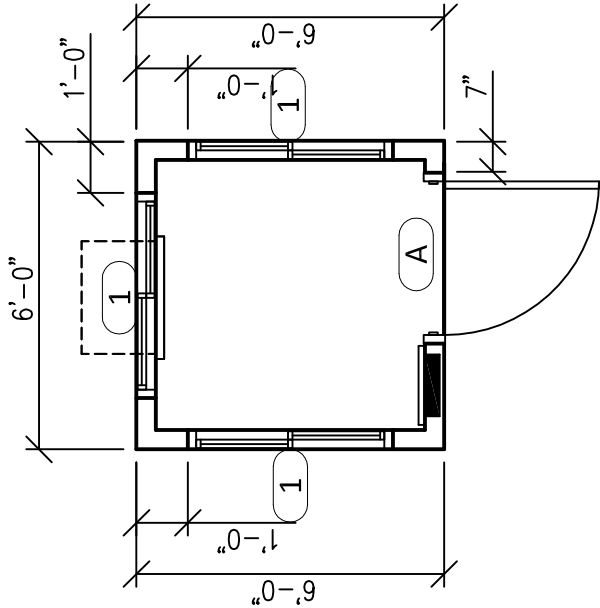

FLOOR PLAN

PAC VAN  
6'x6' GUARD SHACK

FLOOR PLAN  
ELEC PLAN

ISSUE:	
DESIGNED:	3-8-2012
SERIAL #:	-
PRINTED:	3/8/12 1:58PM
APPROVED BY:	
DRAWN BY:	PPM
SCALE:	1/4"=1'-0"
DRAWING #:	
	A1