



A three inches = one foot
 B one and one-half inches = one foot
 C one inch = one foot
 D three quarters inch = one foot
 E one-half inch = one foot
 F three-eighths inch = one foot
 G one-quarter inch = one foot
 H one-eighths inch = one foot

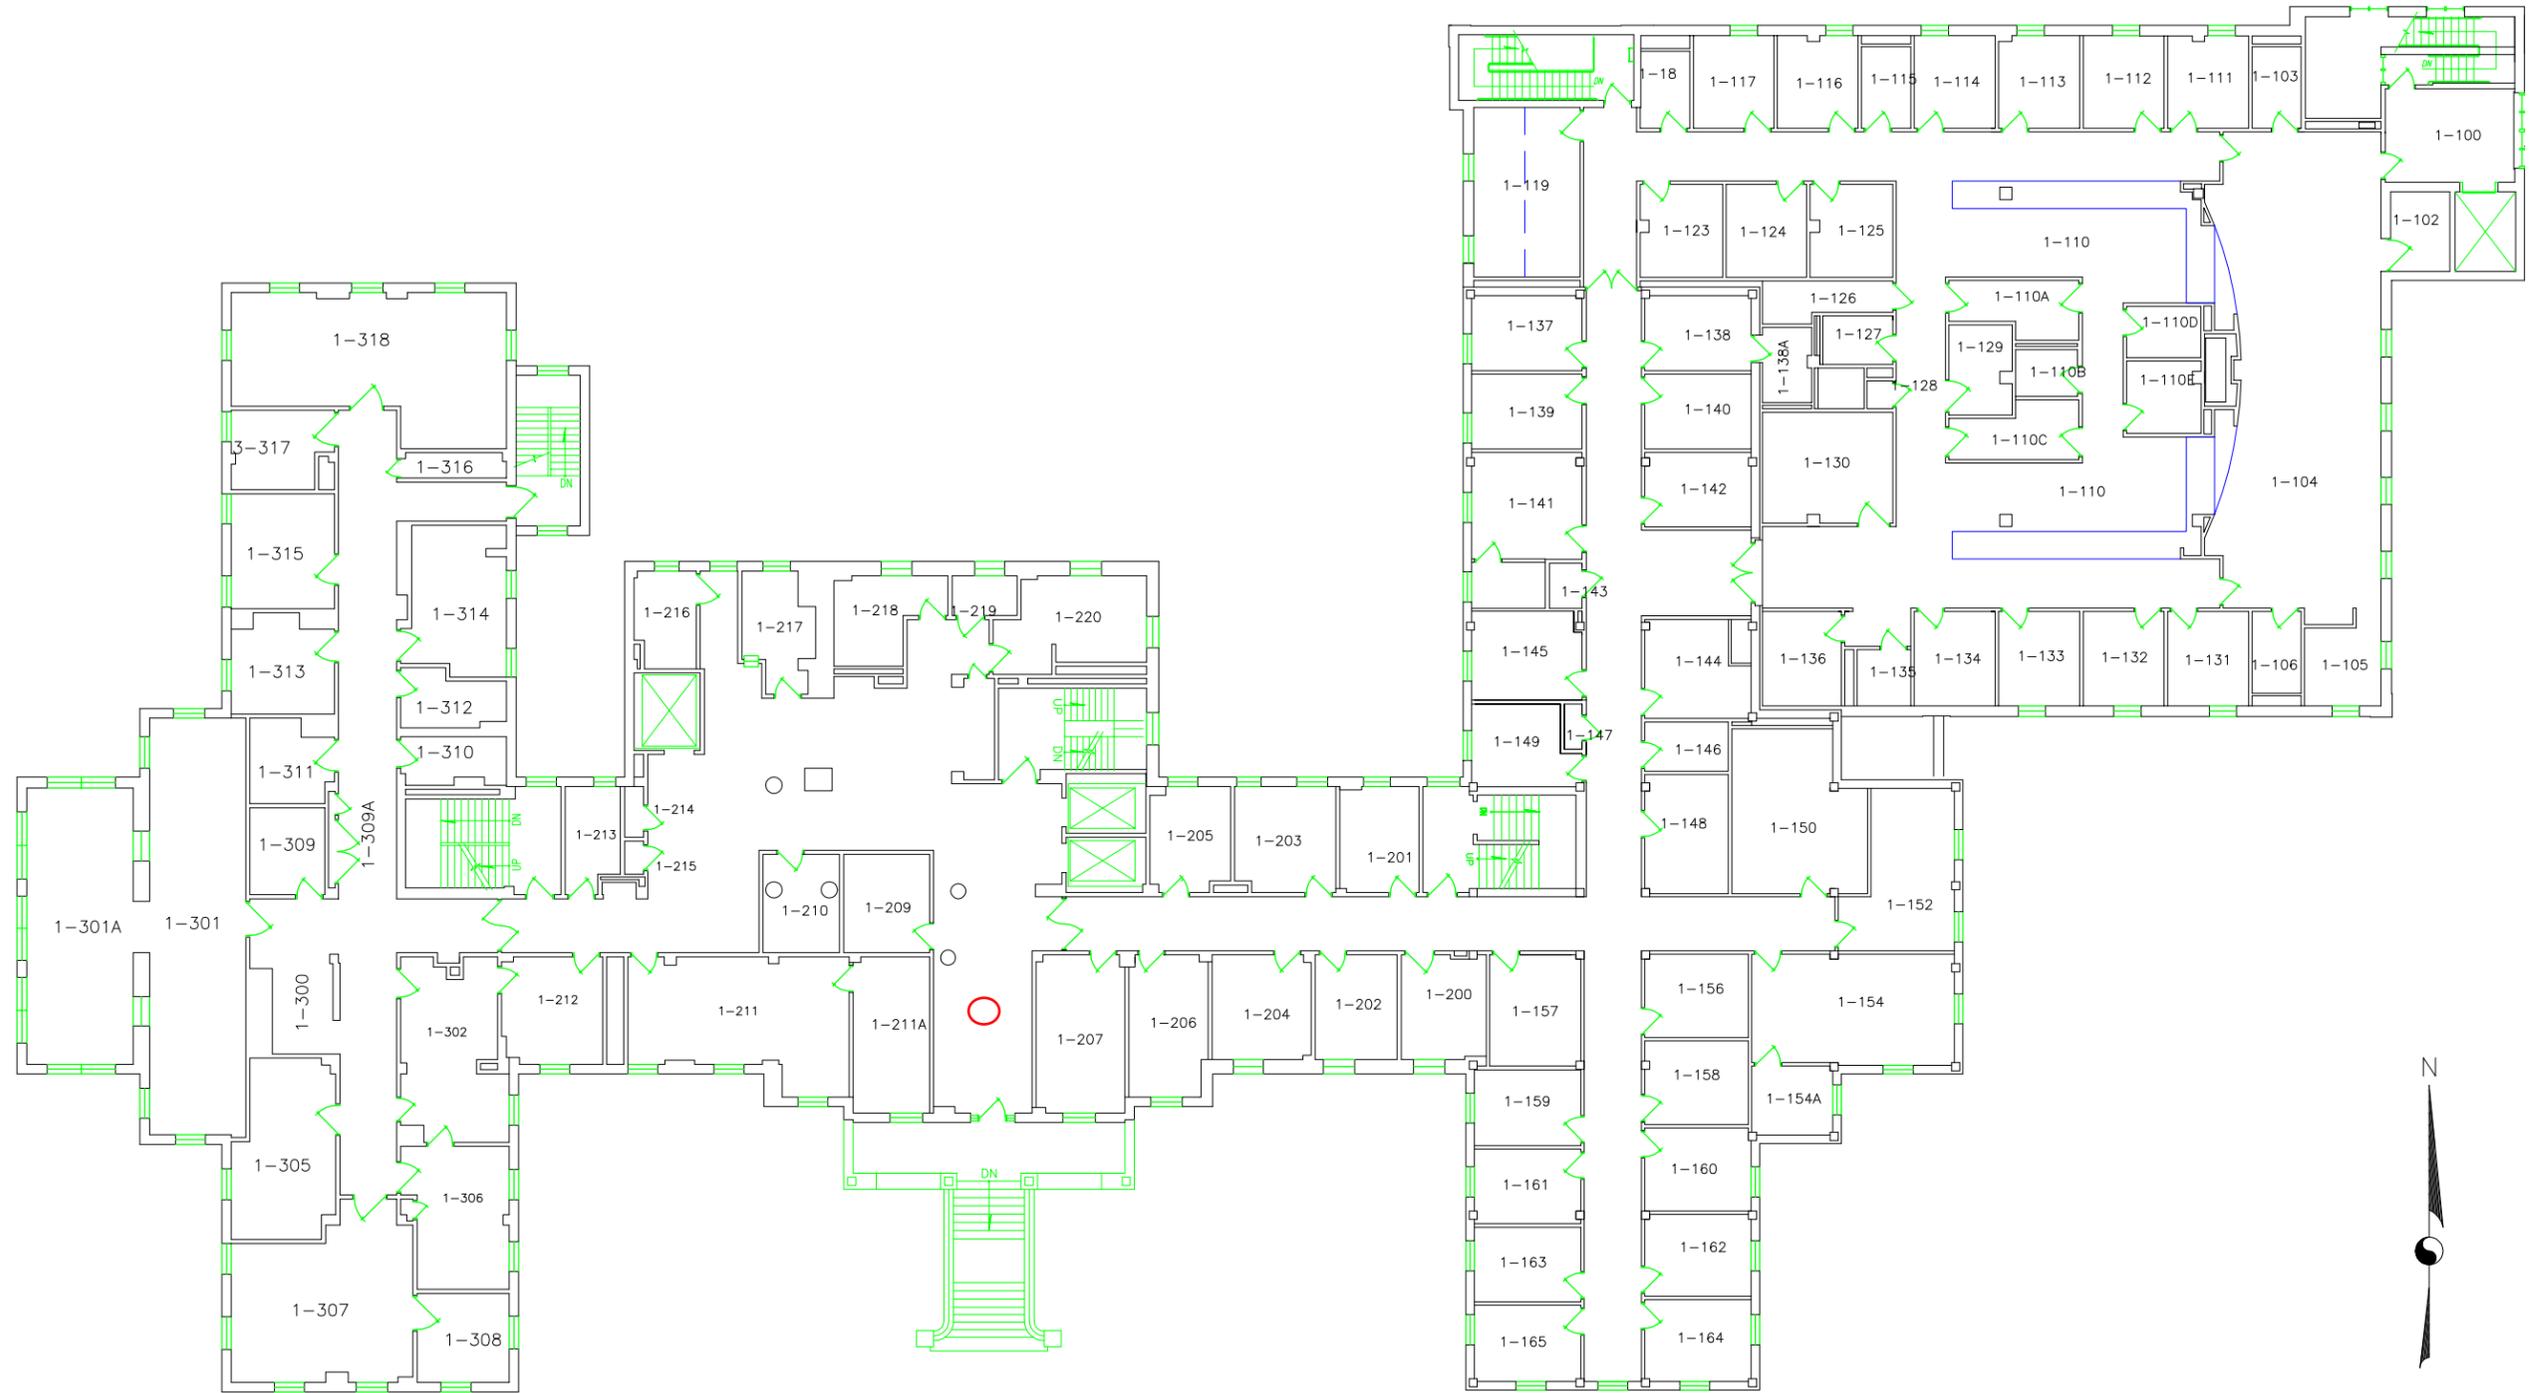

**BUILDING 31
FIRST FLOOR PLAN**

Horizon - 1 Access
 Point
 Closet - Rm. 210

 

Updated Updated Revisions	4-2010 5-05 Date		Drawing Title First Floor Plan	Project Title	Date
			Approved: Chief, Engineering Service	Building Number 31	Project No.
			Approved: Director, Medical Center	Checked Drawn	DRAWING NO. S-031-1
				Location Chillicothe, Ohio	Deg. Of

