


A three inches = one foot
 B one and one-half inches = one foot
 C one inch = one foot
 D three quarters inch = one foot
 E one-half inch = one foot
 F three-eighths inch = one foot
 one-quarter inch = one foot
 one-eighths inch = one foot

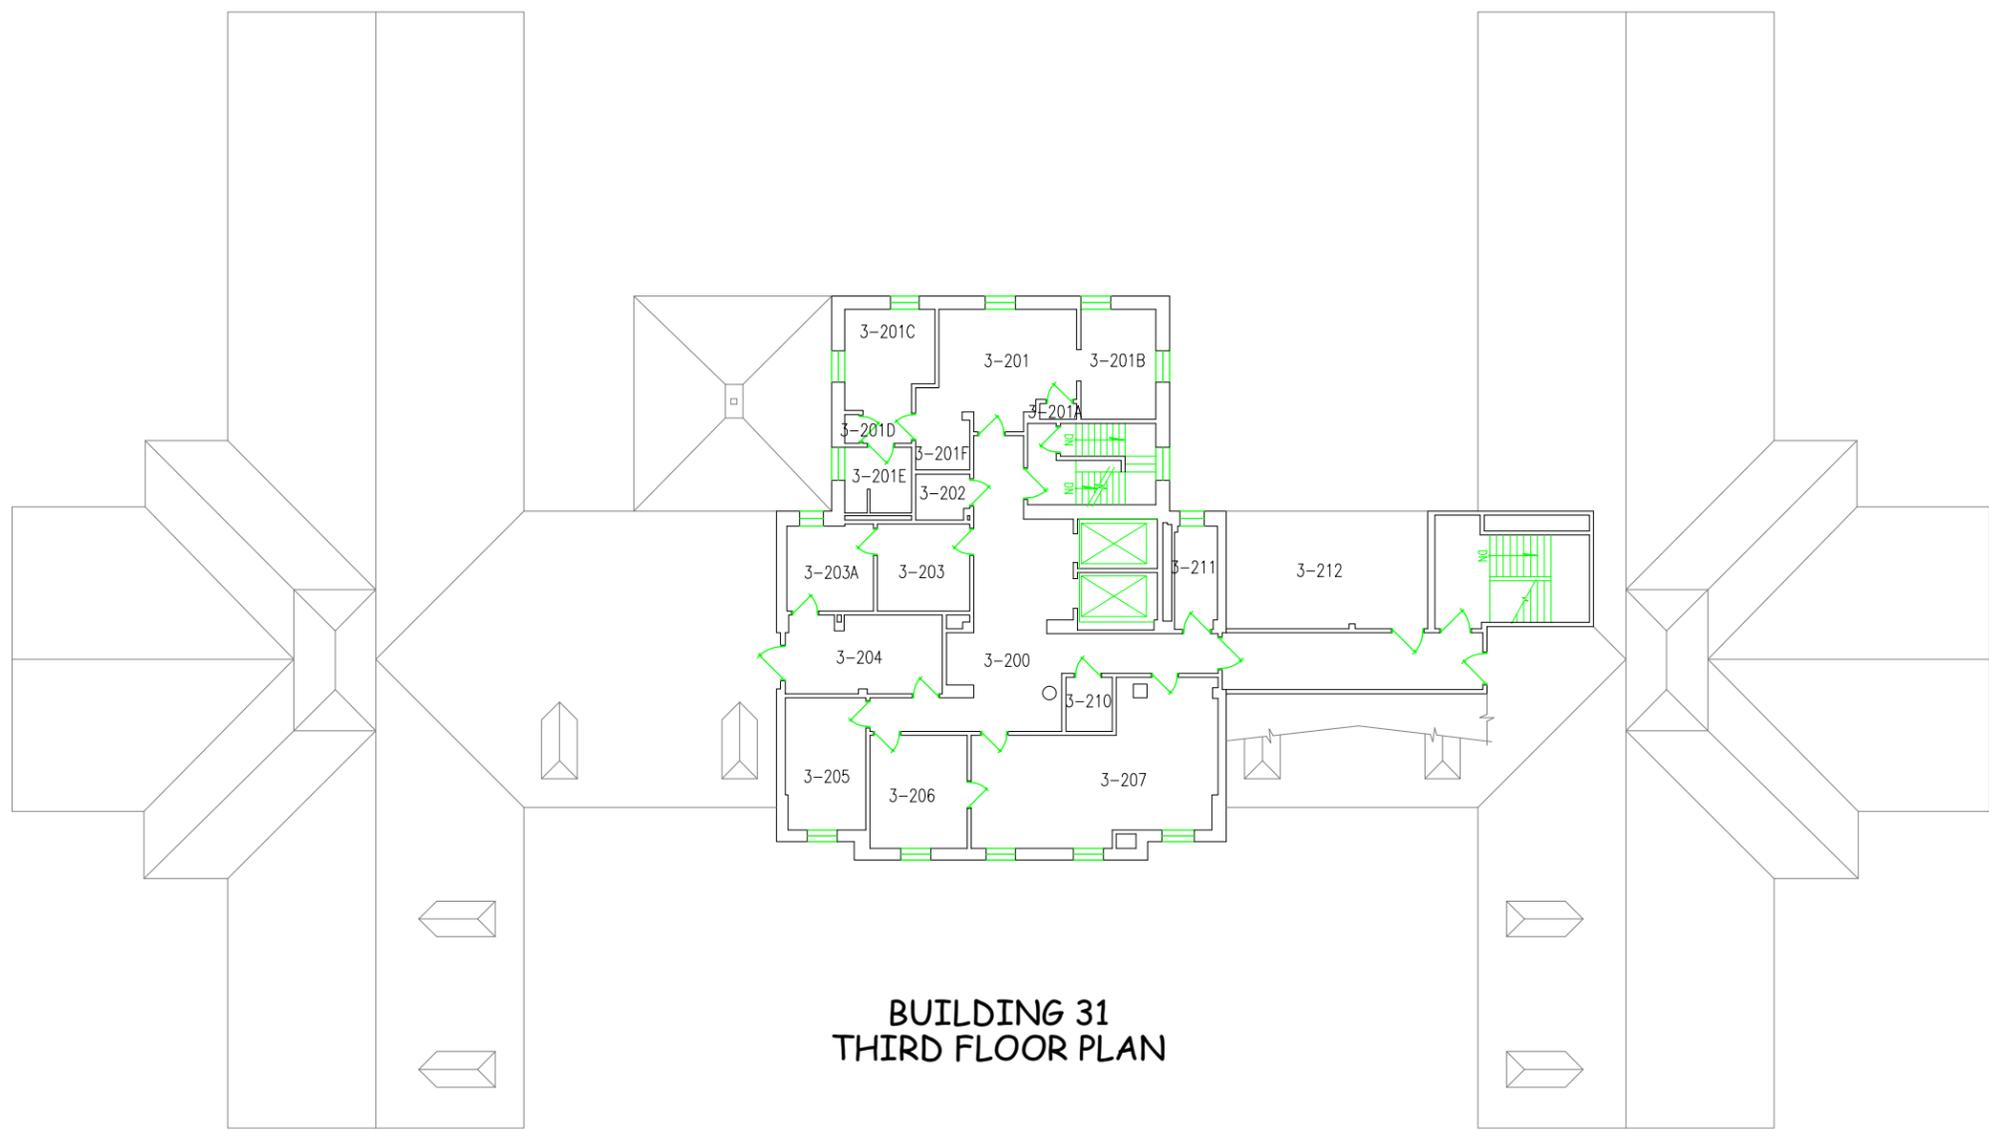

**BUILDING 31
THIRD FLOOR PLAN**

Horizon - No
Access Points



Updated Revisions 4-2010 5-05 Date		Drawing Title <h3 style="margin: 0;">Third Floor Plan</h3>	Project Title	Date
		Approved: Chief, Engineering Service	Building Number <h2 style="margin: 0;">31</h2>	Project No.
		Approved: Director, Medical Center	Location Chillicothe, Ohio	DRAWING NO. <h2 style="margin: 0;">S-031-3</h2>
				Deg. Of

