

PARKING QUANTITIES

PARKING LOT	VISITOR/ PATIENT	OPEN/ EMPLOYEE	H/C	VALET	GOV
LOT A	503	0	25	56	0
LOT B	282	0	35	0	0
LOT C	210	0	26	0	0
LOT D	0	502	10	0	71
LOT E	0	373	22	0	0
LOT F	0	164	22	0	0
EMERGENCY DEPT	42	0	6	2	0
FISHER HOUSE	21	0	2	0	0
UTILITY PLANT	0	28	1	0	0
TEMP LOT #1	0	200	0	0	0
TEMP LOT #2	0	0	0	0	300
TOTALS	1058	1267	149	56	371

*Per ADA Accessible Design Standard - 20 Accessible Parking for the 1st 1000 spaces plus 1 for each 100 spaces over 1000 for a total of 36 H/C parking spaces


BUILDING DESIGNATIONS

-  ADMINISTRATION (white)
-  BUILDING 5 (orange)
-  EDUCATION (blue)
-  EMERGENCY DEPARTMENT (red)
-  MAIN HOSPITAL (gray)
-  MENTAL HEALTH CLINIC (green)
-  SPECIALTY CLINICS (brown)

PARKING DESIGNATIONS

-  OPEN
-  GOVERNMENT(GSA)
-  VALET
-  VISITOR / PATIENT
-  EMERGENCY DEPT
-  FISHER HOUSE
-  TEMP LOT
-  UTILITY PLANT
-  PV COVERED PARKING

**EAST WEST ENTRANCE
MODIFICATION
PROJECT #593-15-330
PAVEMENT MARKINGS**

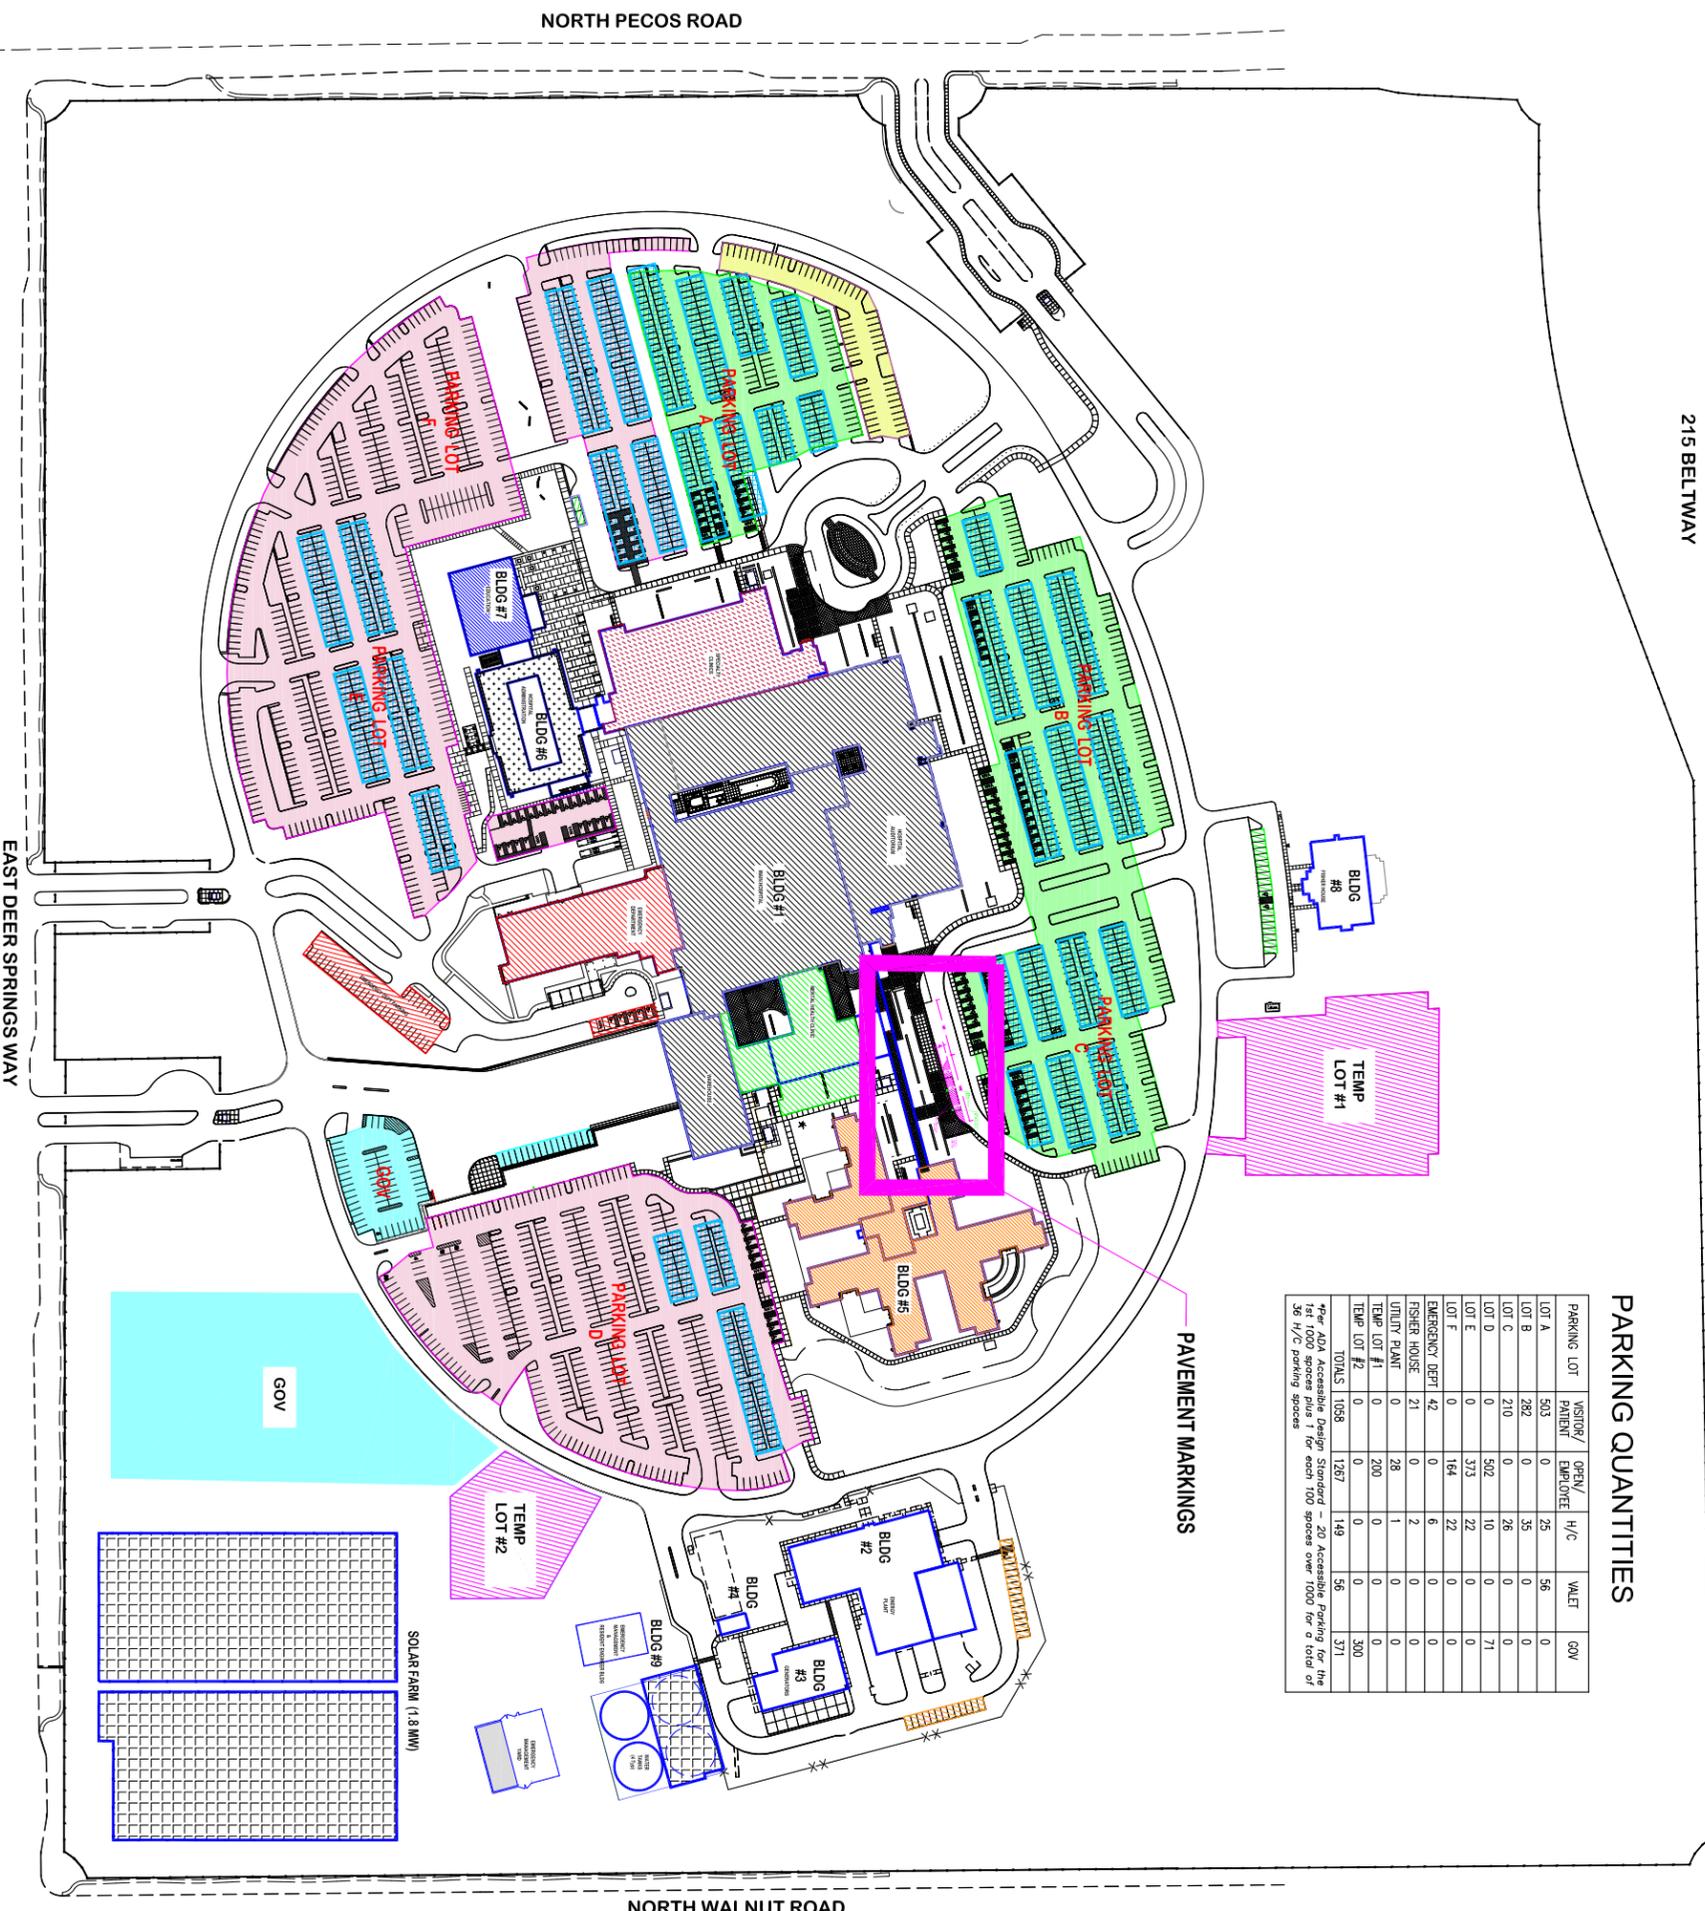

0 50 100 150 200 250 300
SCALE = FEET

**U.S. Department
of Veterans Affairs**

Engineering Service

Every Day
Veterans
HERE IS
VA
SOUTHERN NEVADA HEALTHCARE SYSTEM

Revisions	Date	Drawing Title	Project Number
Approved: VA Medical Center Director		North Las Vegas, NV	Hospital Campus Parking Plan
Approved: Chief, Engineering Services		North Las Vegas, NV	Building Number
Peggy Kearns, MS, RD, FACHE		Brian C. MacClung	Drawing Number
			Scale
			Date
			Checked
			Drawn
			Dwg. #

**EAST WEST ENTRANCE MODIFICATION
PROJECT #593-15-330
PAVEMENT MARKINGS**

WHITE PAVEMENT MARKINGS
6" Wide Border
3" Wide Diagonal Hash Marks
@ 5' on center
12" High Letters

