


one eighth inch = one foot
one quarter inch = one foot
three eighths inch = one foot
one half inch = one foot
three quarters inch = one foot
one inch = one foot
one and one half inches = one foot
two inches = one foot
three inches = one foot

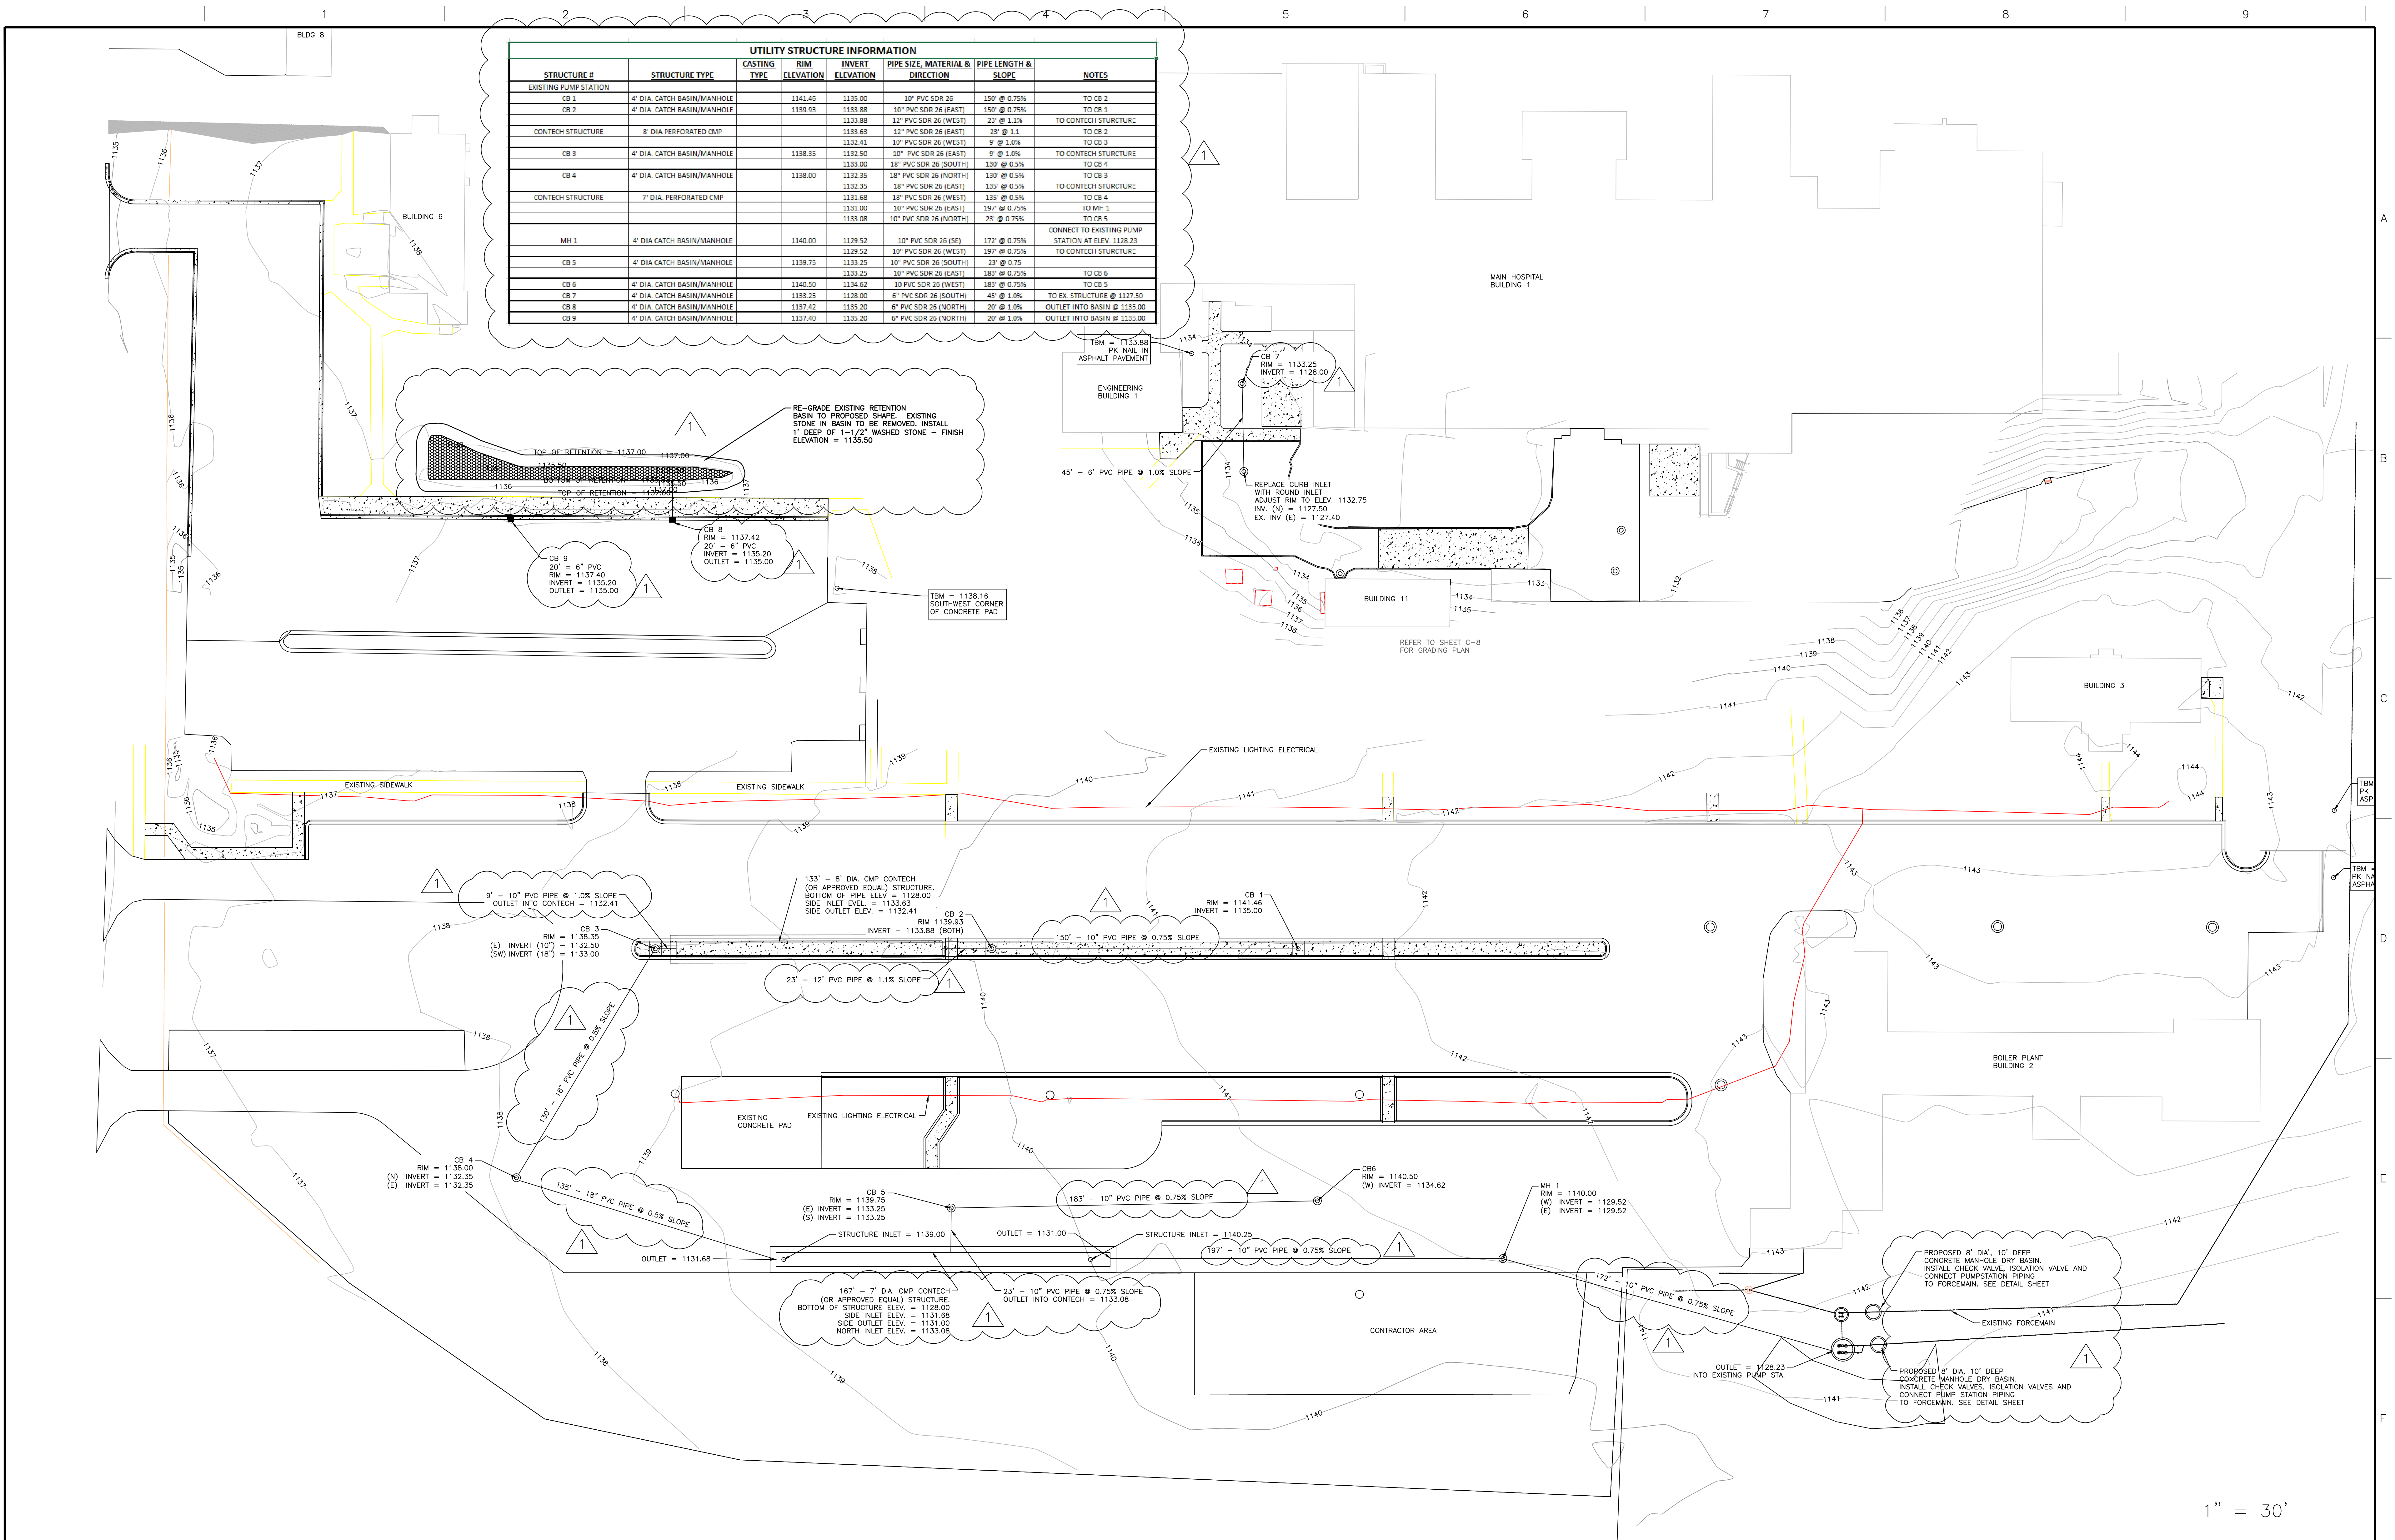

ADDENDUM #1

100% CONSTRUCTION DRAWINGS

Revisions:

10/16/18

9/11/18

Date

OSCAR G. JOHNSON

VA MEDICAL CENTER

IRON MOUNTAIN, MI 49801

W

VA

Drawing Title

UTILITY PLAN

Project Title

UPGRADE STAFF PARKING AREAS AND UTILITIES

Project Number

585-17-110

Building Number

1

Location

IRON MOUNTAIN, MICHIGAN

Date

9/11/18

Checked

AMS

Drawn

ARH

Project Number

585-17-110

Building Number

1

Drawing Number

Dwg. 6 of 16

C - 3

Department of Veterans Affairs