


DOOR HEAD H2

SCALE: 3" = 1'-0"

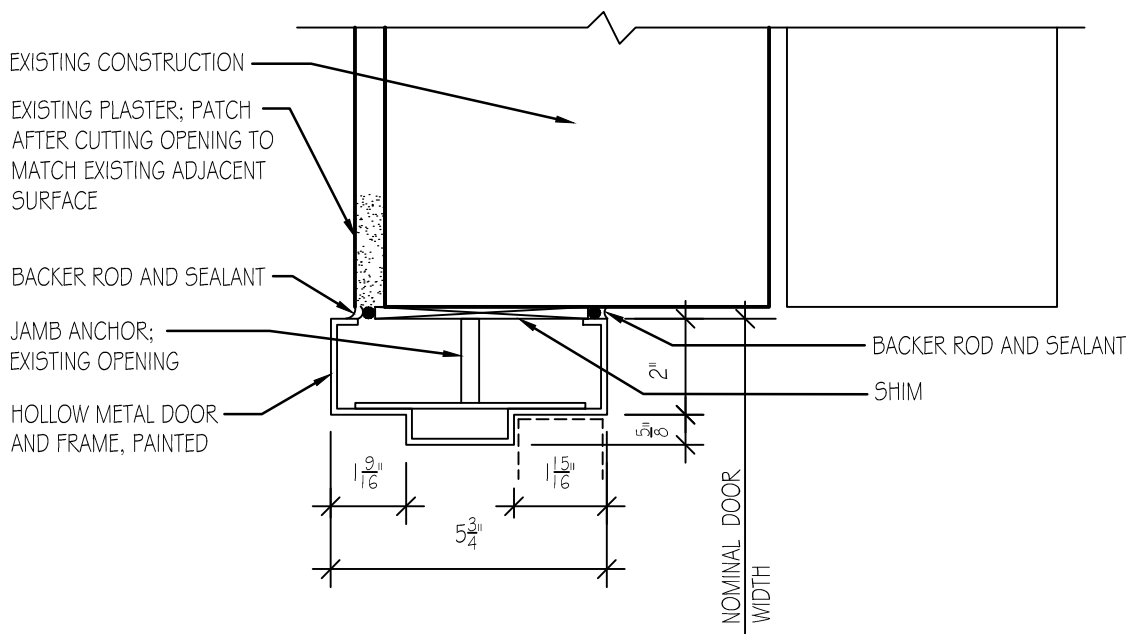

NEW HEAD & JAMB DETAIL ADDENDUM NO. 1

RICHARD L. ROUDEBUSH VAMC
1481 W. 10TH STREET, INDIANAPOLIS, IN 46202

RENOVATE FOR CLINICAL IMPROVEMENTS
3RD FLR. C-WING WEST AND 4TH FLR. C-WING EAST
BUILDING 1
VA PROJECT NO. 583-CSI-01


DATE: 08/20/2012
 SCALE: 3"=1'-0"
 DRAWN: FMF
 CHECKED: FMF
 PROJ. #:2010.00629.0002

AS-601-A




AMERICAN
STRUCTUREPOINT
INC.

7260 SHADELAND STATION
 INDIANAPOLIS, IN 46256-3957
 TEL 317.547.5580 FAX 317.543.0270
 www.structurepoint.com

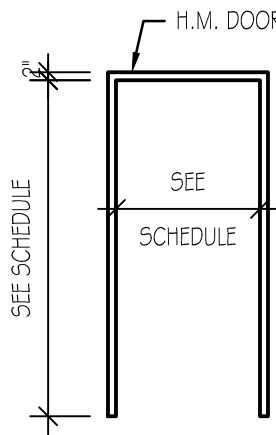


FRAME TYPE: F1
HOLLOW METAL

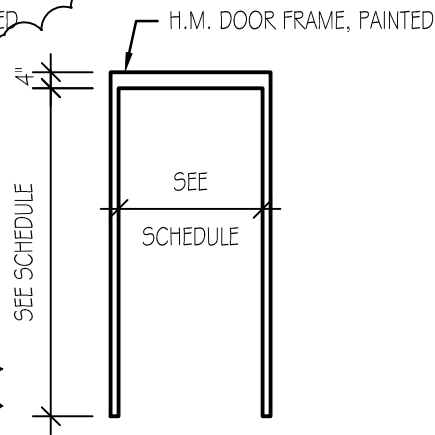


FRAME TYPE: F2
HOLLOW METAL

FRAME ELEVATIONS

SCALE: 1/4" = 1'-0"

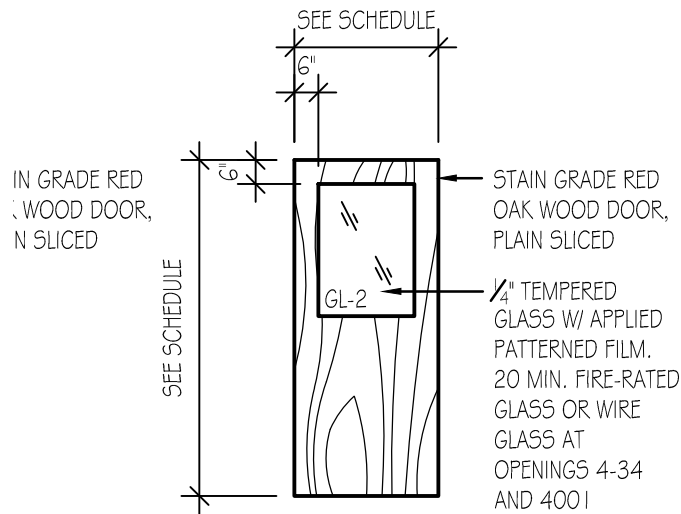


DOOR TYPE: D2
WOOD

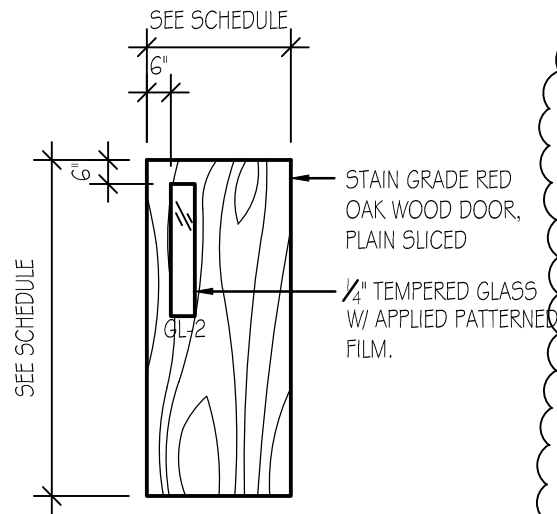

DOOR TYPE: D3
WOOD

DOOR ELEVATIONS

SCALE: 1/4" = 1'-0"

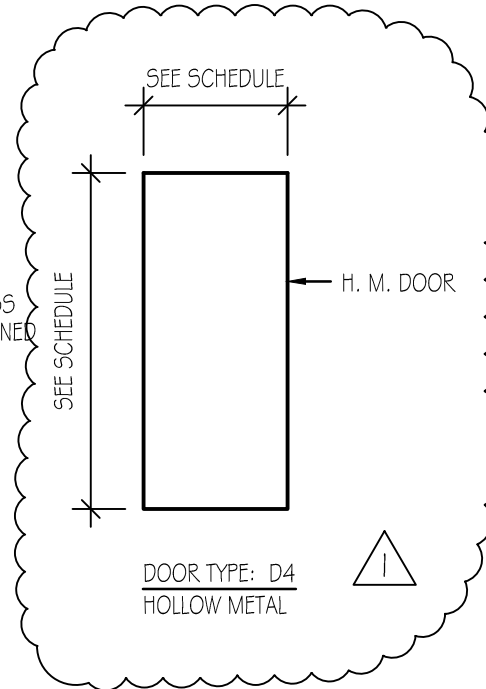

DOOR TYPE: D4
HOLLOW METAL

FRAME & DOOR ELEVATIONS ADDENDUM NO. 1

RICHARD L. ROUDEBUSH VAMC
1481 W. 10TH STREET, INDIANAPOLIS, IN 46202
RENOVATE FOR CLINICAL IMPROVEMENTS
3RD FLR. C-WING WEST AND 4TH FLR. C-WING EAST
BUILDING 1
VA PROJECT NO. 583-COI-01

DATE: 08/20/2012
SCALE: 3"=1'-0"
DRAWN: FMF
CHECKED: FMF
PROJ. #2010.00629.0002

AS-601-B

7260 SHADELAND STATION
INDIANAPOLIS, IN 46256-3957
TEL 317.547.5580 FAX 317.543.0270
www.structurepoint.com

AMERICAN
STRUCTUREPOINT
INC.



4008A	W	3'-10" x 7'-0" x 1 3/4"	WOOD	D1	H.M.	F1	J1	H1	I	
4009	W	3'-10" x 7'-0" x 1 3/4"	WOOD	D1	H.M.	F1	J1	H1	I	
4009A	W	3'-10" x 7'-0" x 1 3/4"	WOOD	D1	H.M.	F1	J1	H1	I	
4010	W	3'-10" x 7'-0" x 1 3/4"	WOOD	D1	H.M.	F1	J1	H1	I	
4010A	W	3'-10" x 7'-0" x 1 3/4"	WOOD	D1	H.M.	F1	J1	H1	I	
4011	W	3'-10" x 7'-0" x 1 3/4"	WOOD	D1	H.M.	F1	J1	H1	I	
4011A	W	3'-10" x 7'-0" x 1 3/4"	WOOD	D1	H.M.	F1	J1	H1	I	
4012	W	3'-10" x 7'-0" x 1 3/4"	WOOD	D1	H.M.	F1	J1	H1	3E	
4013	S	3'-0" x 7'-0" x 1 3/4"	WOOD	D1	H.M.	F1	J1	H1	2G	
4014	S	3'-0" x 7'-0" x 2"	WOOD	D1	EX.	EX.	EX.	EX.	SH-3C	3/4 HOUR FR LABEL
4015	Q	2'-6" x 7'-0" x 1 3/4"	WOOD	D1	H.M.	F1	J1	H1	SH-3C	20 MIN. FR LABEL
4016	S	3'-0" x 7'-0" x 1 3/4"	WOOD	D1	H.M.	F1	J1	H1	3E	
4017	W	3'-10" x 7'-0" x 1 3/4"	WOOD	D1	H.M.	F1	J1	H1	I	
4018	W	3'-10" x 7'-0" x 1 3/4"	WOOD	D1	H.M.	F1	J1	H1	I	
4019	W	3'-10" x 7'-0" x 1 3/4"	WOOD	D1	H.M.	F1	J1	H1	I	
4020	W	3'-10" x 7'-0" x 1 3/4"	WOOD	D1	H.M.	F1	J1	H1	I	
4020A	S	3'-0" x 7'-0" x 1 3/4"	WOOD	D1	H.M.	F1	J1	H1	2G	
4021	S	3'-0" x 7'-0" x 1 3/4"	WOOD	D1	H.M.	F1	J1	H1	3E	
4022	W	3'-10" x 7'-0" x 1 3/4"	WOOD	D1	H.M.	F1	J1	H1	I	
4023	W	3'-10" x 7'-0" x 1 3/4"	WOOD	D1	H.M.	F1	J1	H1	I	
4024	W	3'-10" x 7'-0" x 1 3/4"	WOOD	D1	H.M.	F1	J1	H1	I	
4025	S	3'-6" x 7'-0" x 1 3/4"	WOOD	D1	H.M.	F1	J1	H1	SH-3C	20 MIN. FR LABEL
4026	M	1'-6" x 7'-0" x 2"	WOOD	D1	EX.	EX.	EX.	EX.	5A	3/4 HOUR FR LABEL
4027A	S	3'-0" x 7'-0" x 1 3/4"	WOOD	D1	H.M.	F1	J1	H1	3E	
4027B	S	3'-0" x 7'-0" x 2"	WOOD	D1	EX.	EX.	EX.	EX.	3E	
4033	S	3'-0" x 7'-0" x 1 3/4"	WOOD	D1	H.M.	F1	J1	H1	5G	
4033A	Q	2'-6" x 7'-0" x 1 3/4"	H.M.	D4	H.M.	F2	J2	H2	5A	2-HR FR LABEL
4034	S	3'-0" x 7'-0" x 1 3/4"	WOOD	D1	H.M.	F1	J1	H1	SH-3C	20 MIN. FR LABEL
4035	S	3'-0" x 7'-0" x 1 3/4"	WOOD	D1	H.M.	F1	J1	H1	3E	
4036	U	3'-6" x 7'-0" x 1 3/4"	WOOD	D1	H.M.	F1	J1	H1	3G	
4037	U	3'-6" x 7'-0" x 1 3/4"	WOOD	D1	H.M.	F1	J1	H1	3G	

REMARKS:

DOOR SCHEDULE
ADDENDUM NO. 1

DATE: 08/20/2012
SCALE: 3"=1'-0"
DRAWN: FMF
CHECKED: FMF
PROJ. #2010.00629.0002

RICHARD L. ROUDEBUSH VAMC
1481 W. 10TH STREET, INDIANAPOLIS, IN 46202
RENOVATE FOR CLINICAL IMPROVEMENTS
3RD FLR. C-WING WEST AND 4TH FLR. C-WING EAST
BUILDING 1
VA PROJECT NO. 583-CSI-01

7260 SHADELAND STATION
INDIANAPOLIS, IN 46256-3957
TEL 317.547.5560 FAX 317.543.0270
www.structurepoint.com



AS-601-C