


General New Work Notes:
 1. Deminision are for estimating and feild verification is required for the project.

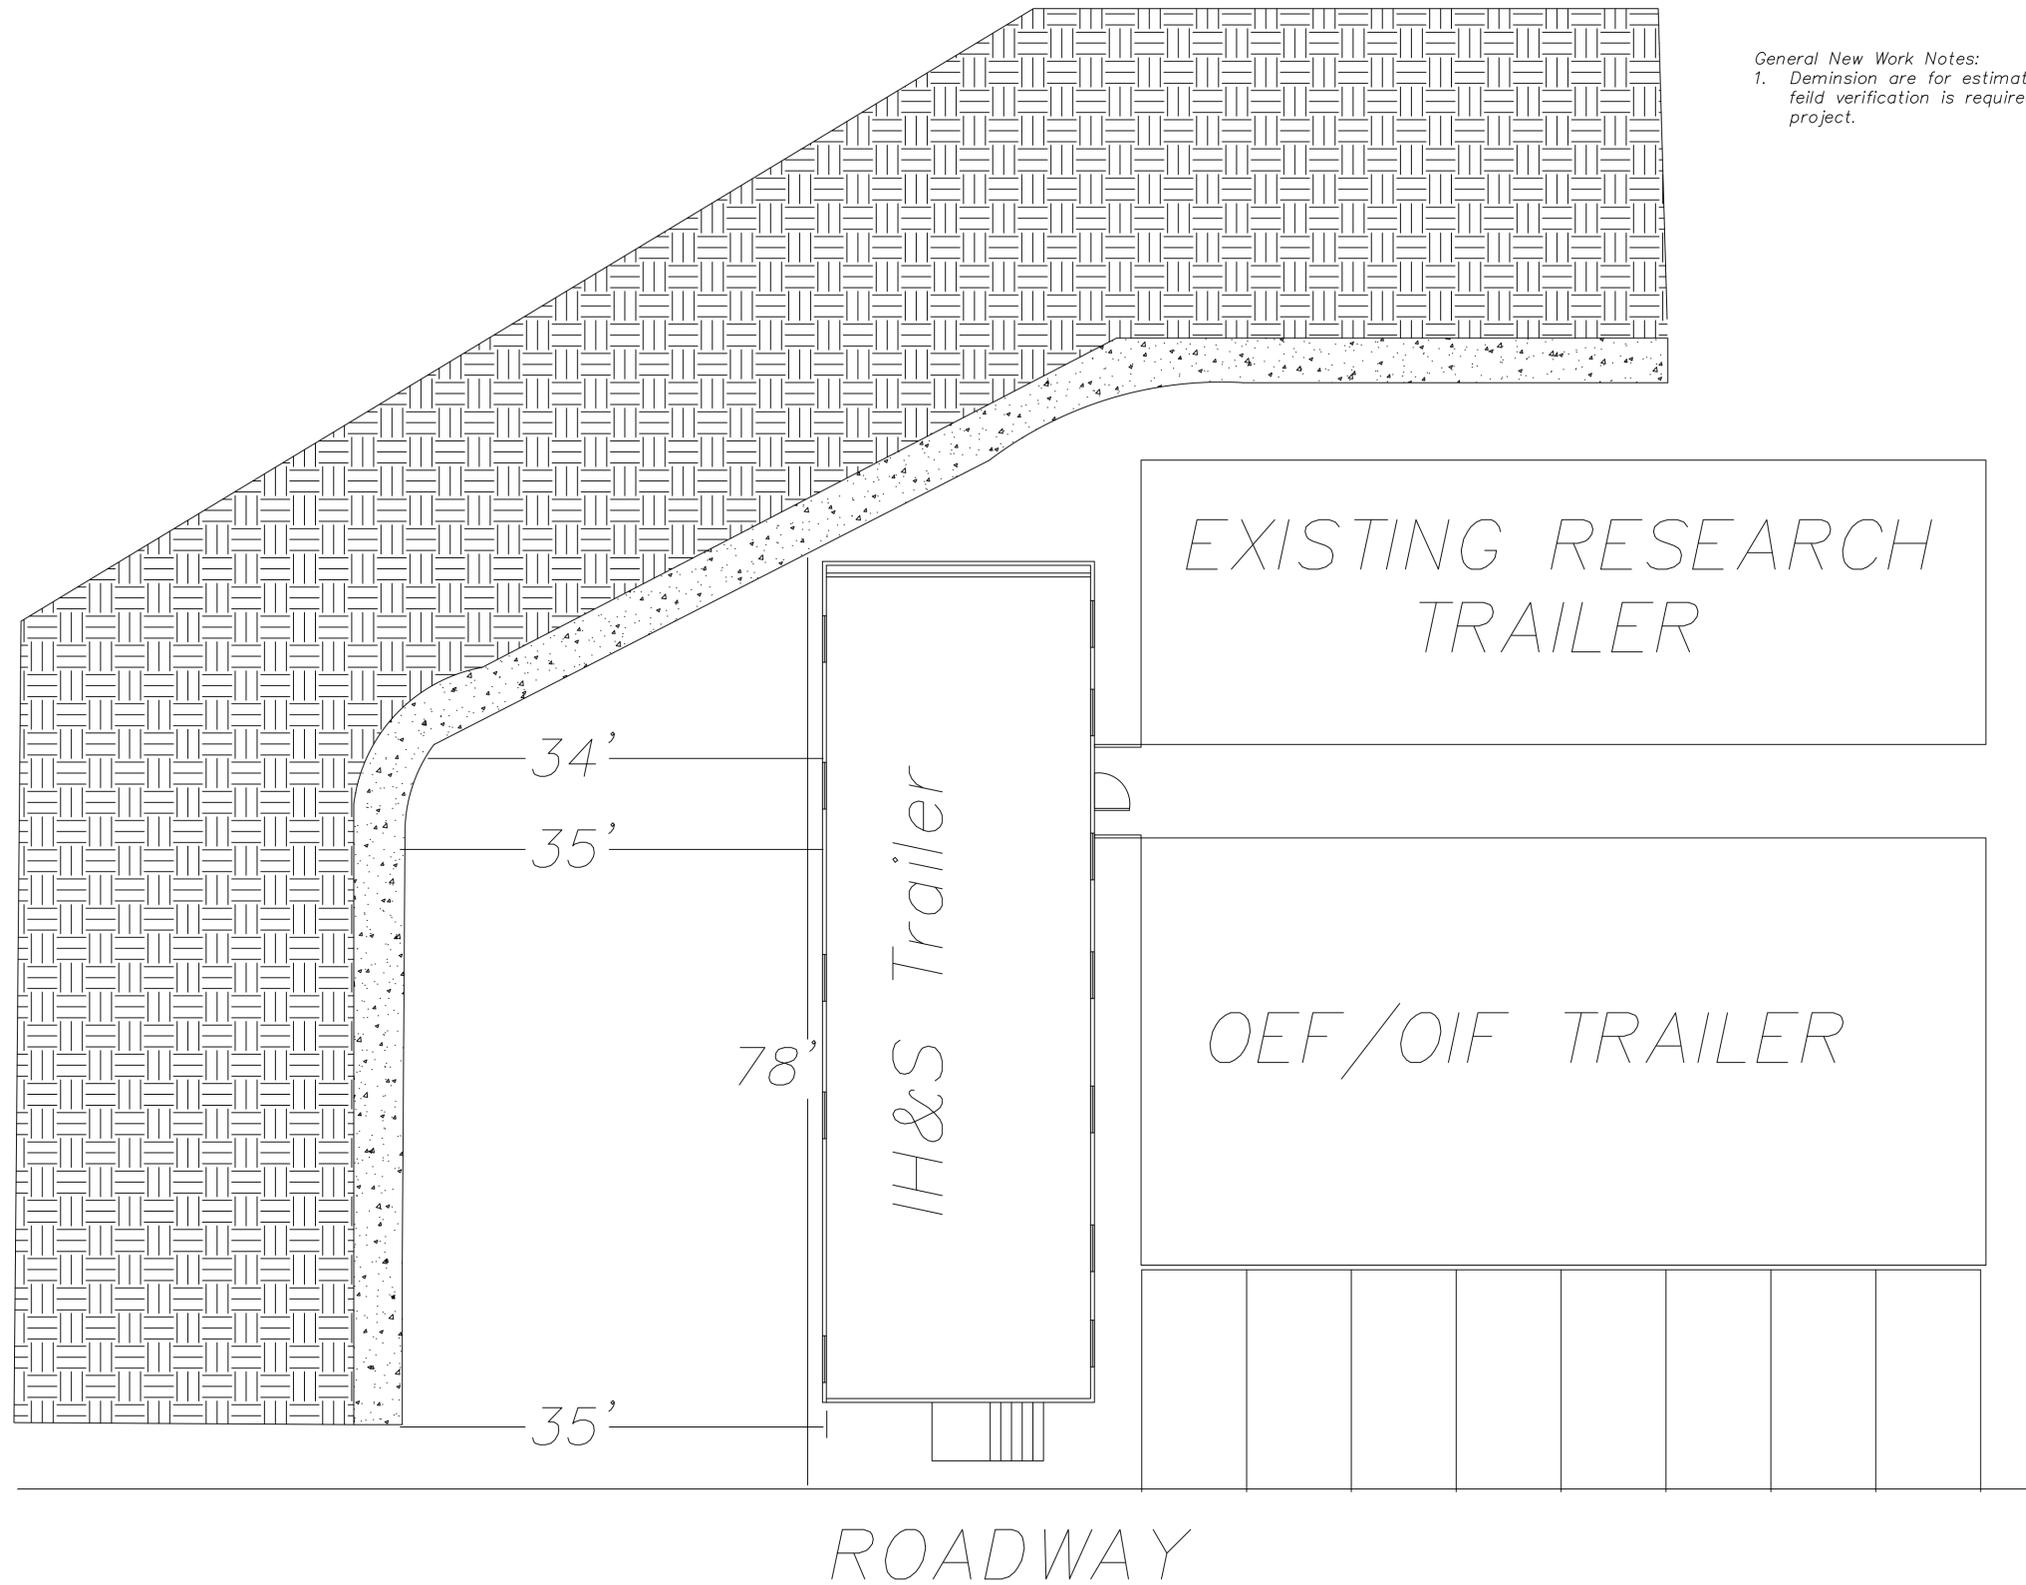

⊗ New Education Site Plan

Drawing Title: SITE PLAN VIEW -	Project Title: New Education Trailer	Date: 8/31/12	
		Project No. STATION FUNDED	
Building Number	Drawn	Timothy Hogg	