



one and one half inches = one foot
one inch = one foot
three quarters inch = one foot
one half inch = one foot
one quarter inch = one foot
one eighth inch = one foot

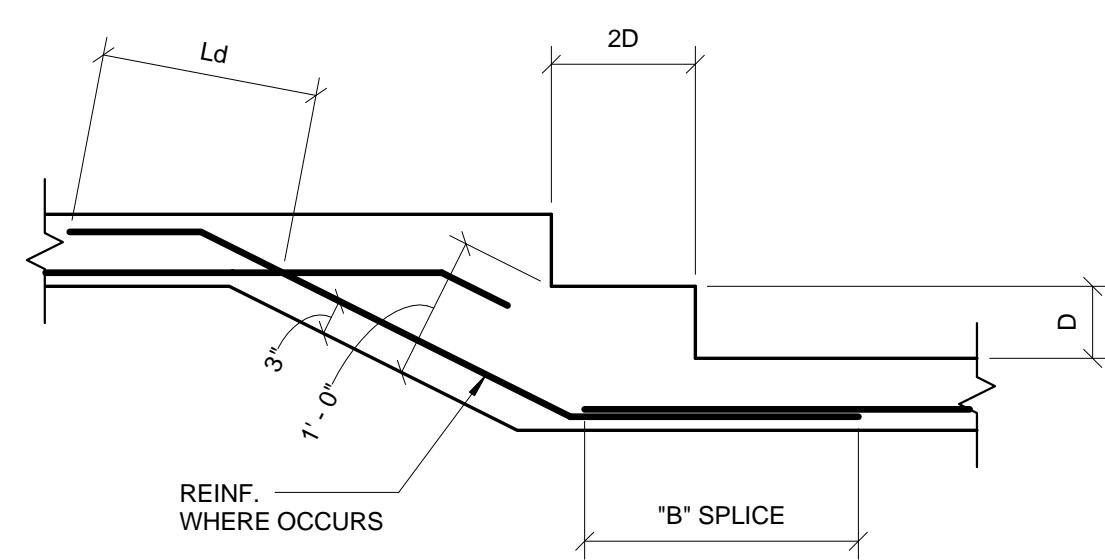


TYPICAL STEPPED FOOTING

1
3/4" = 1'-0"

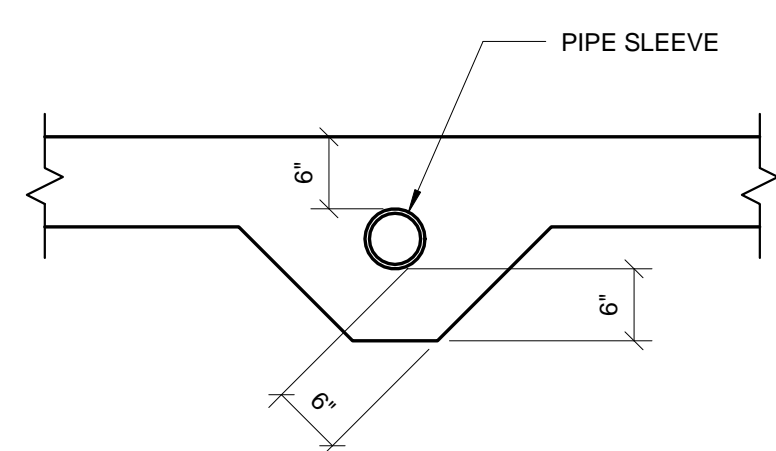


TYPICAL PIPE SLEEVE
THRU CONT. FOOTING

2
3/4" = 1'-0"

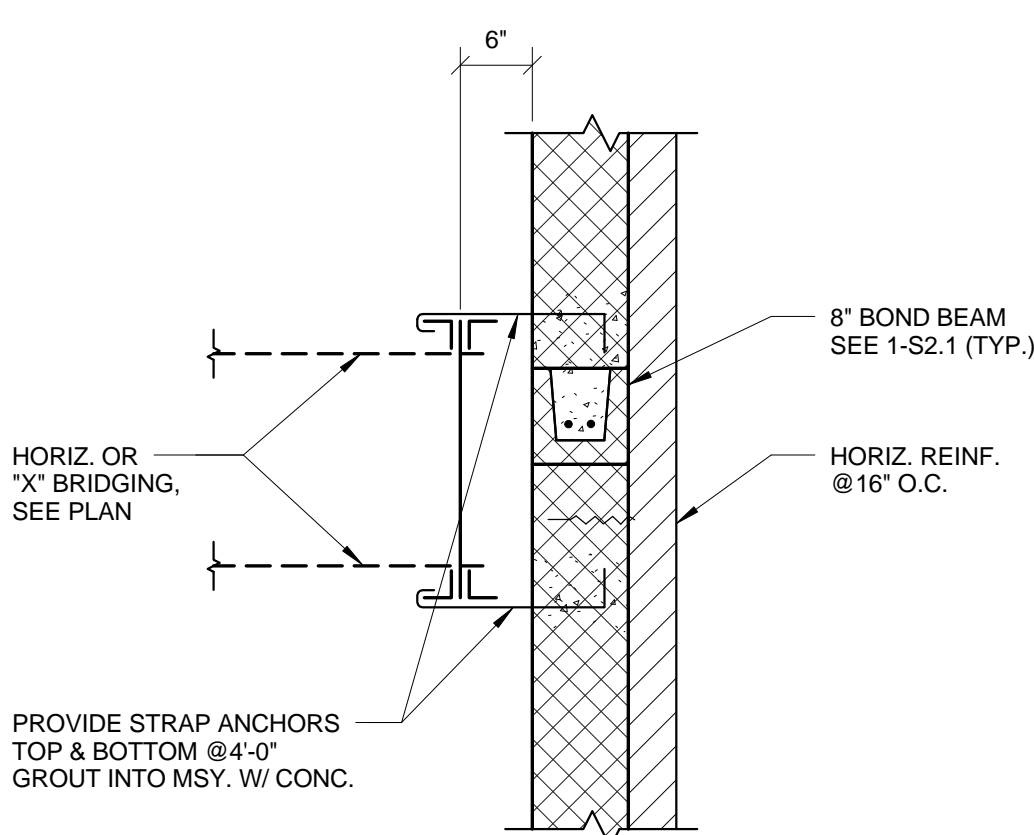


TYPICAL STEEL JOIST
PARALLEL TO WALL

7
3/4" = 1'-0"

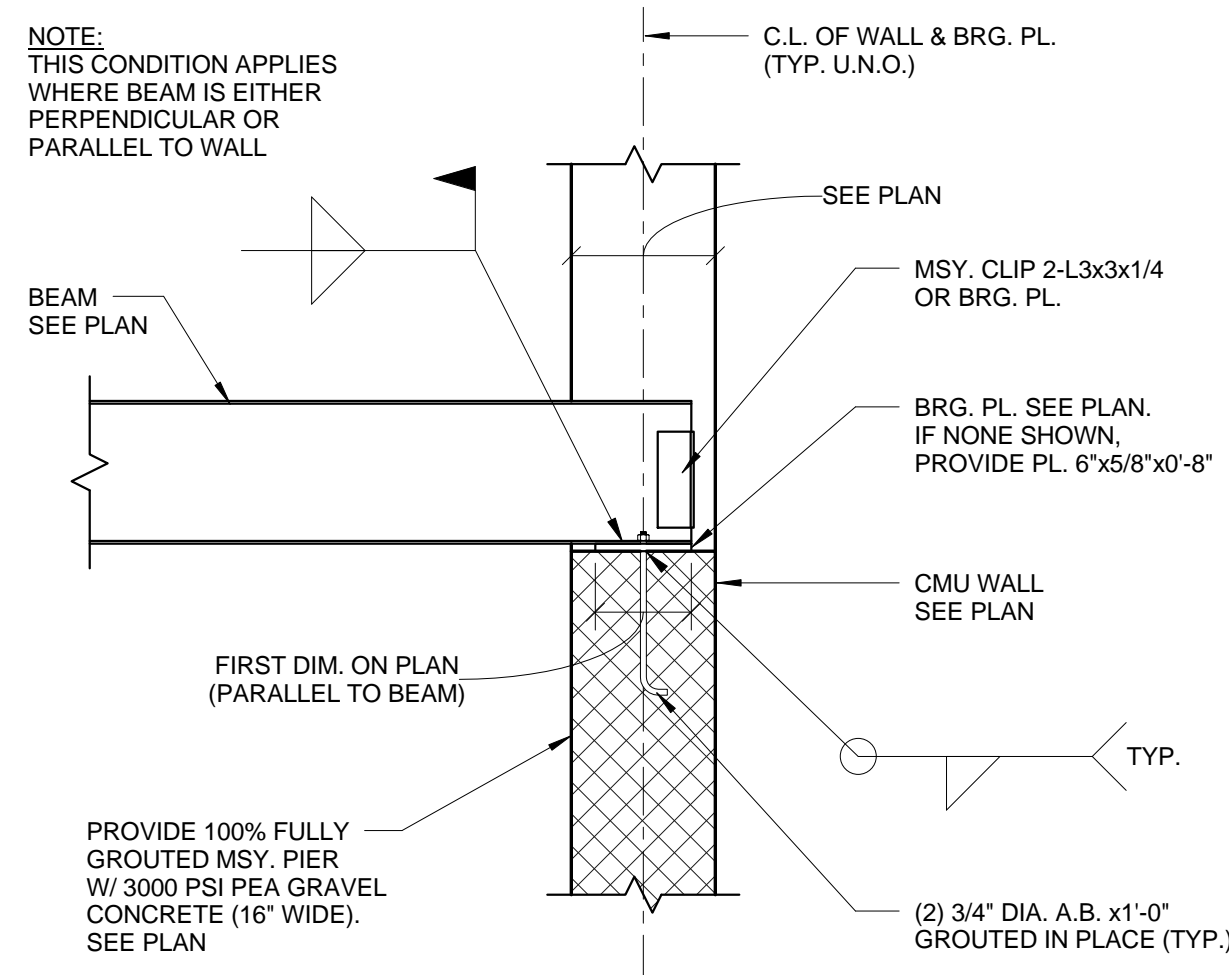


TYPICAL STEEL BEAM
BEARING ON MASONRY

3
3/4" = 1'-0"

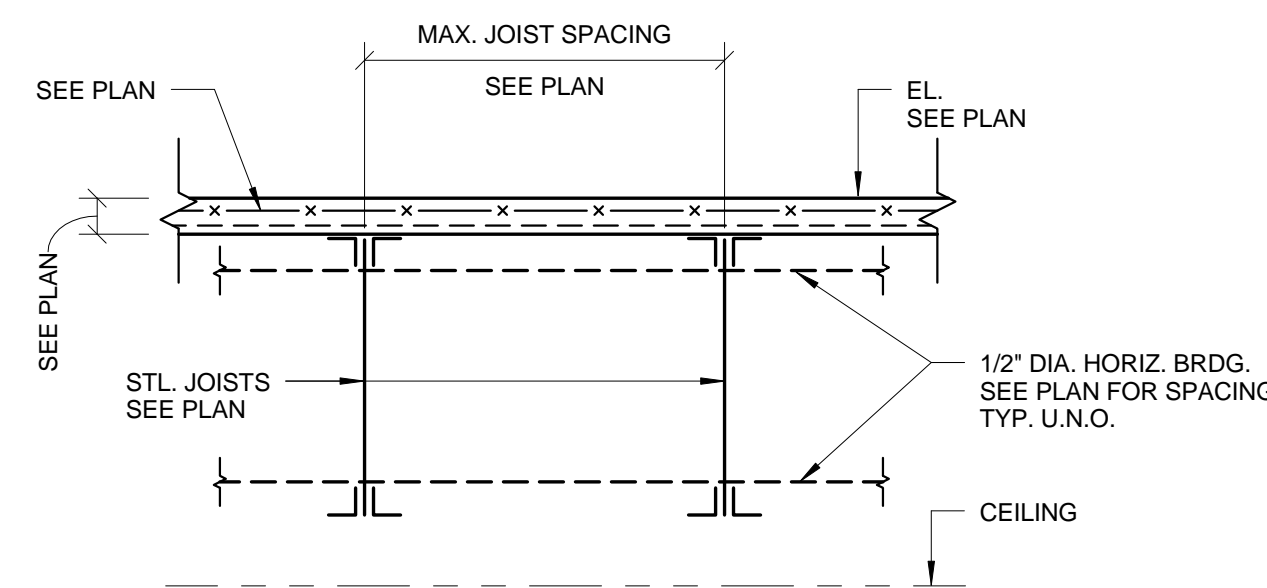


TYPICAL FLOOR SLAB

4
3/4" = 1'-0"

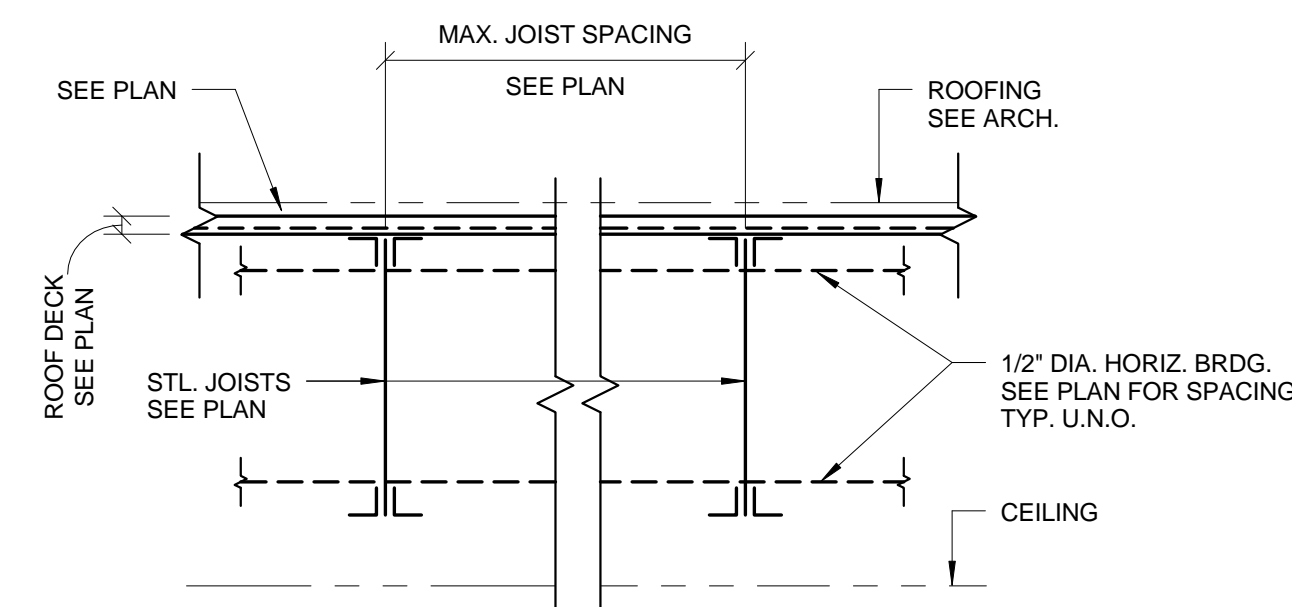


TYPICAL ROOF

5
3/4" = 1'-0"

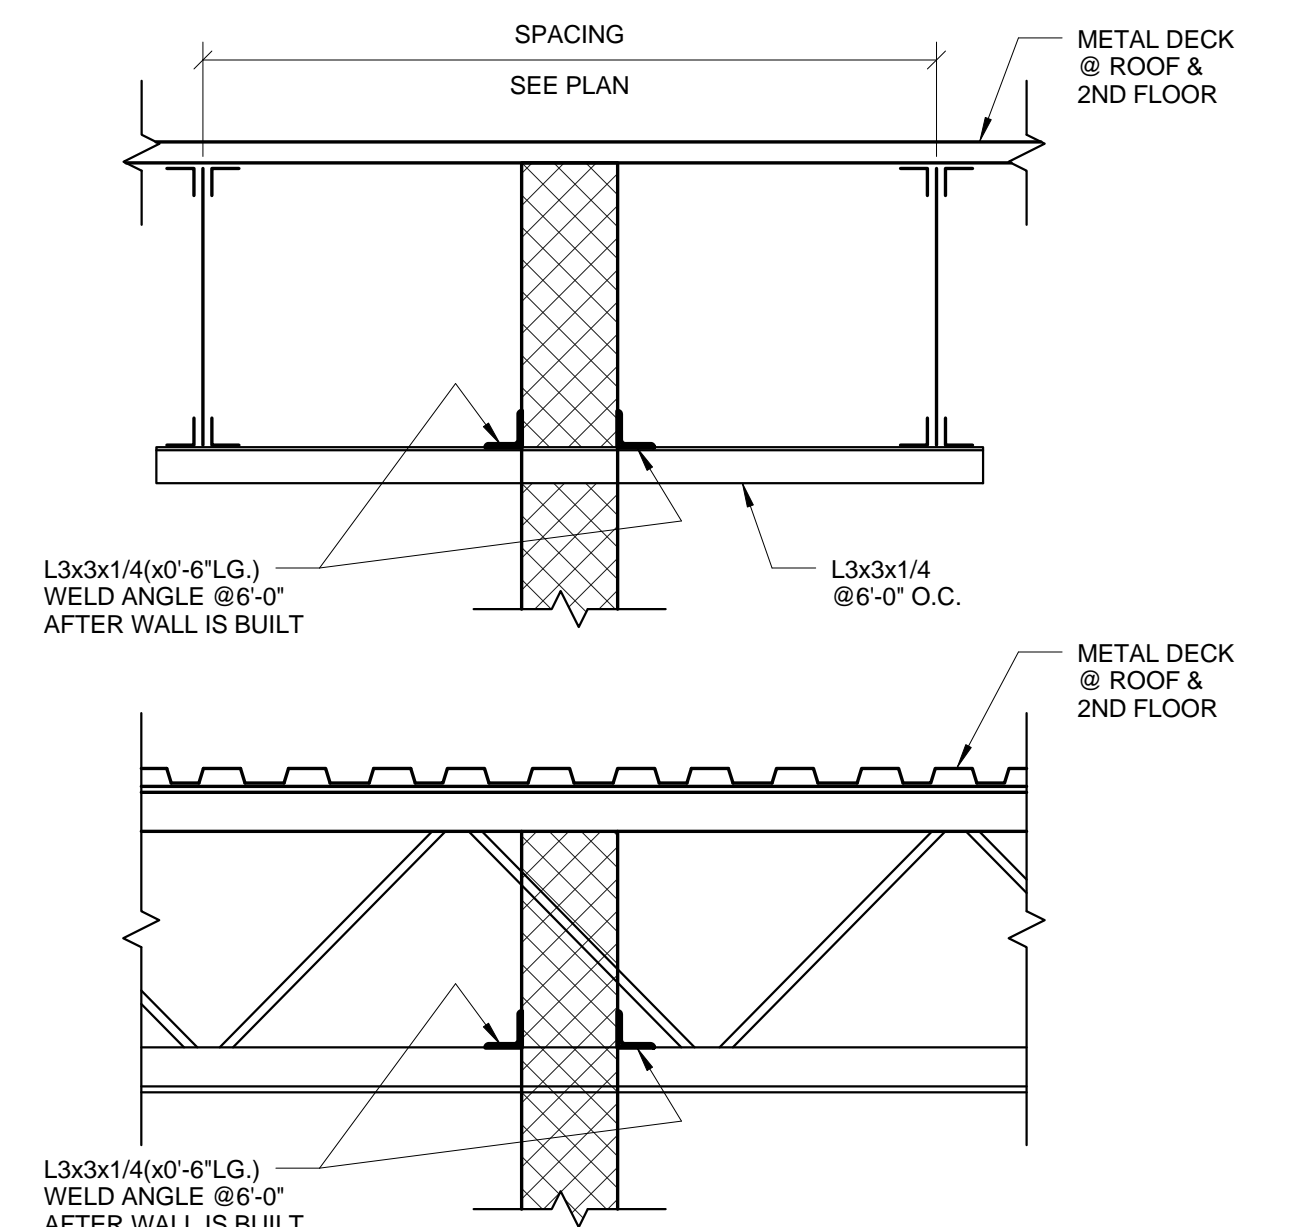


TYPICAL LATERAL SUPPORT
OF INTERIOR MSY. WALLS

6
3/4" = 1'-0"

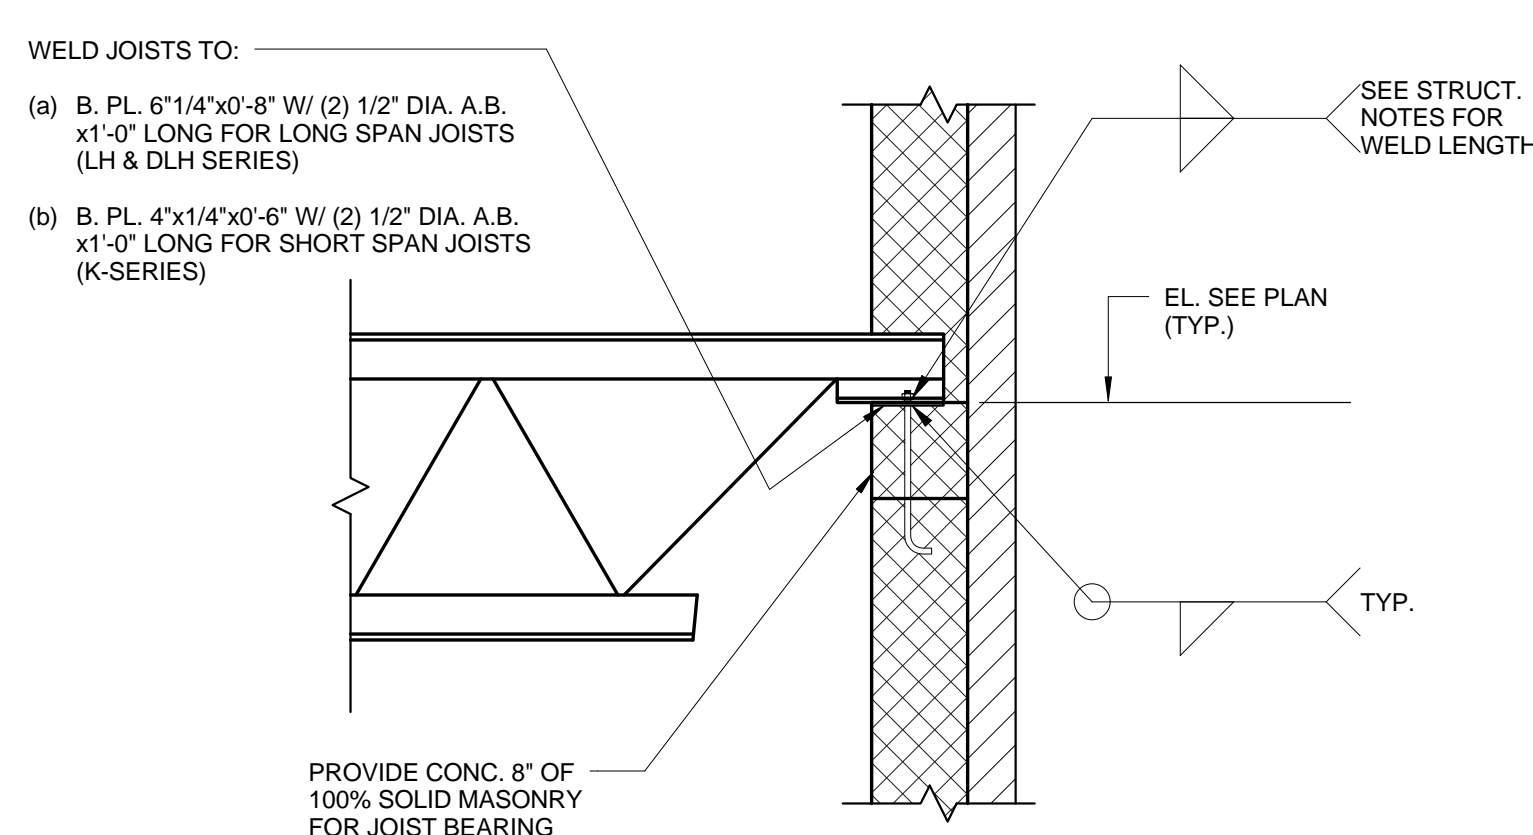


TYPICAL STEEL JOIST
BEARING ON MASONRY

8
3/4" = 1'-0"

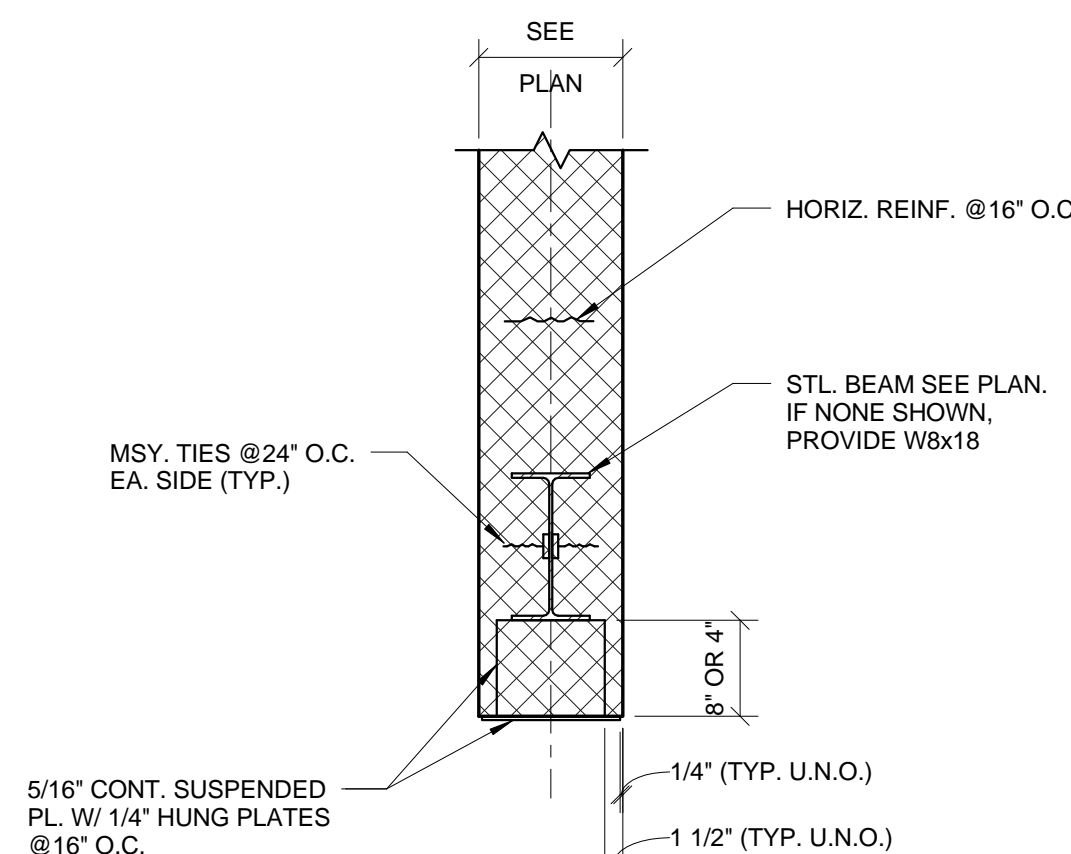


TYPICAL HEADER BEAM

9
3/4" = 1'-0"

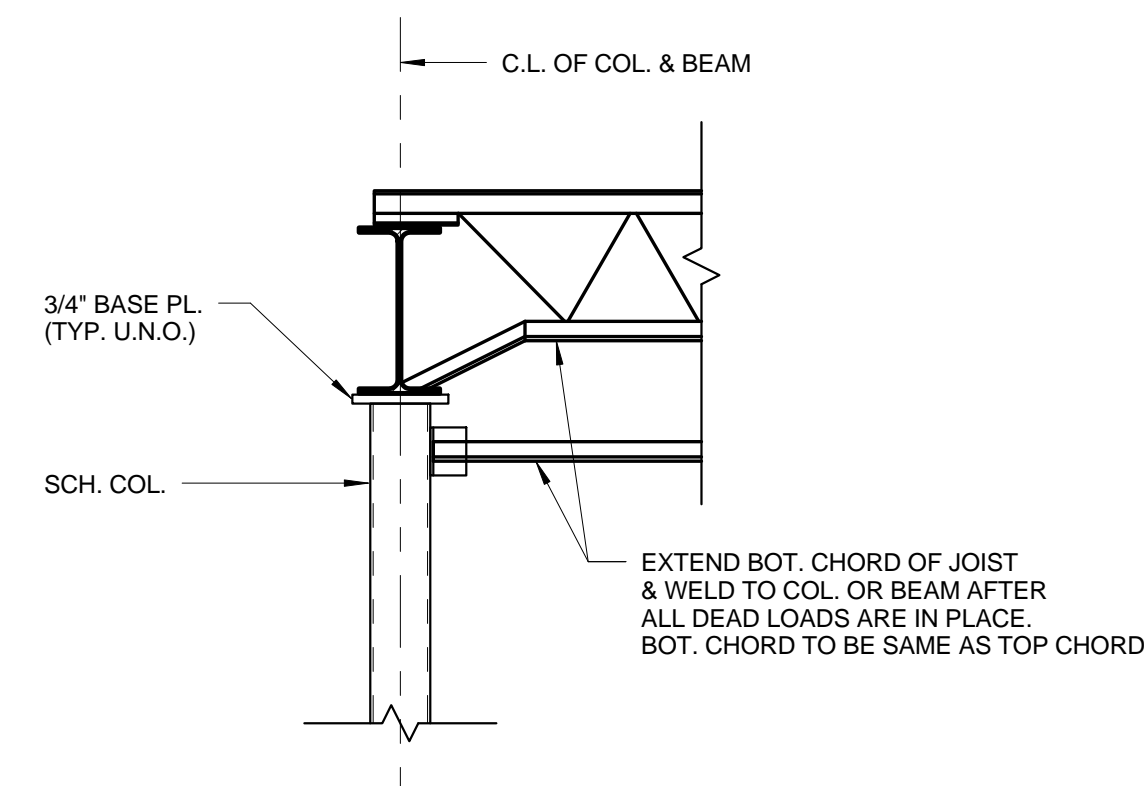


TYPICAL JOIST @ COL.

10
3/4" = 1'-0"

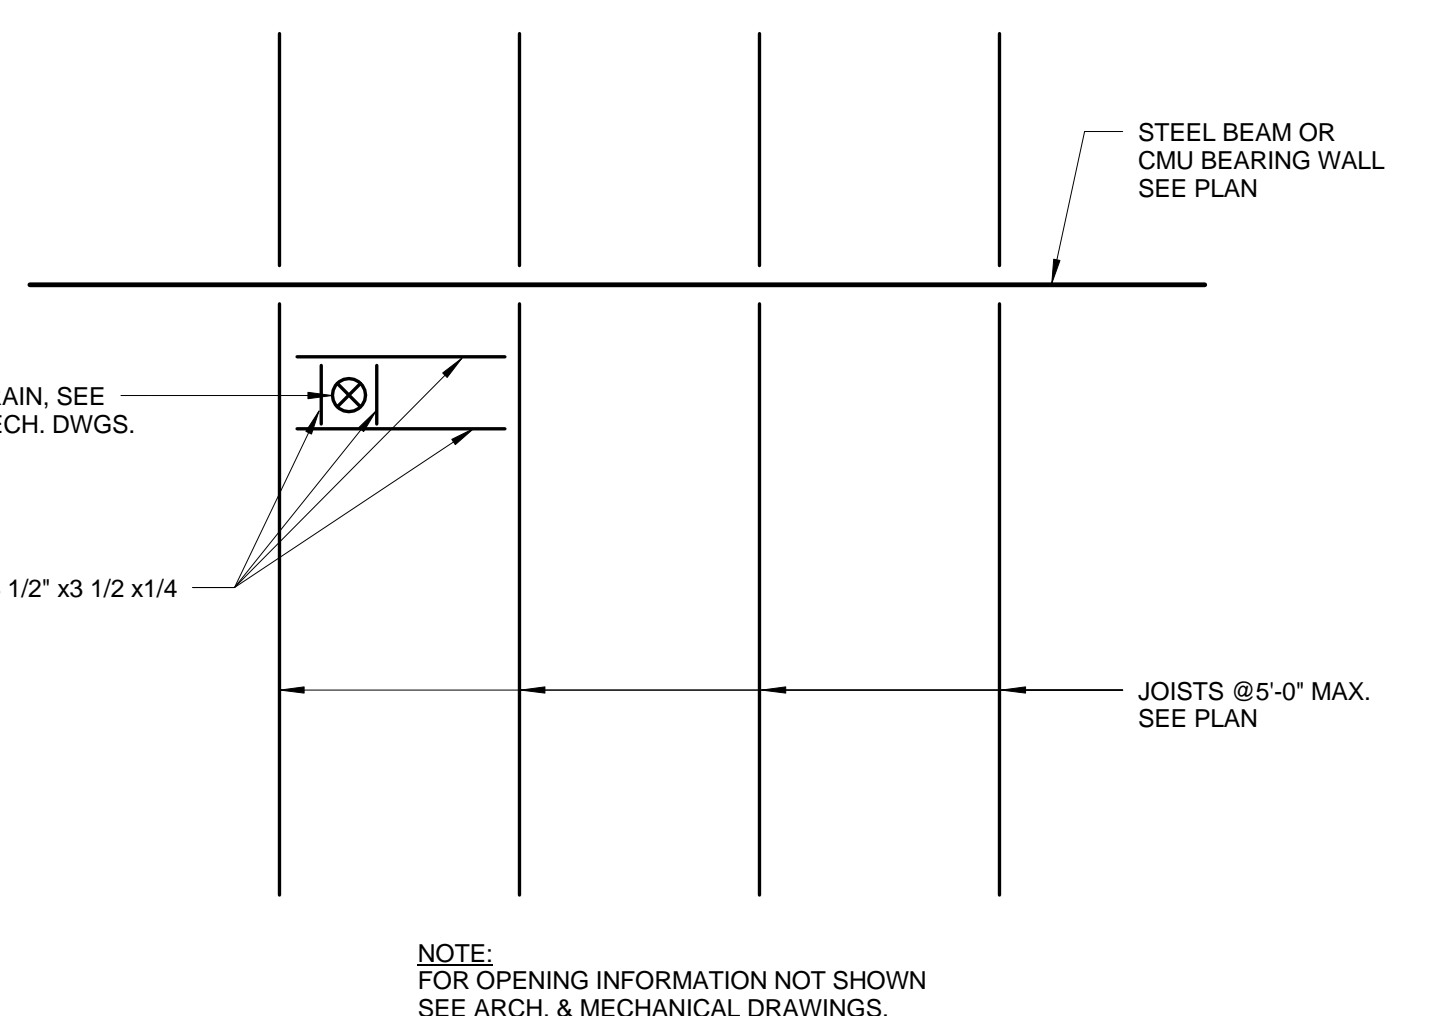


TYP. DECK SUPPORT PLAN
@ ROOF DRAINS

11
3/4" = 1'-0"

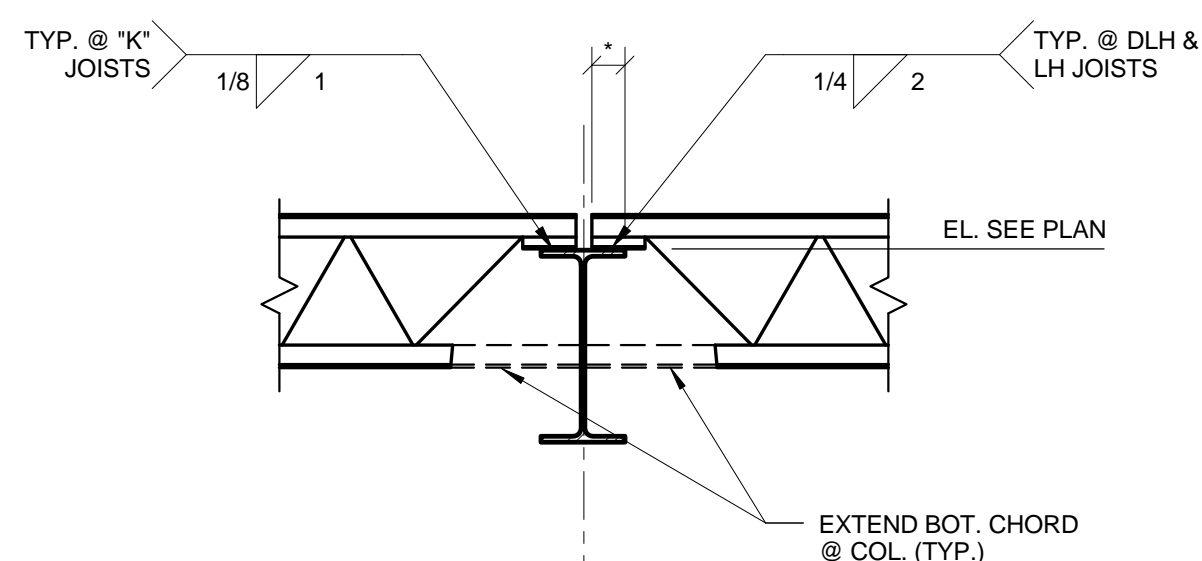


TYPICAL STEEL JOIST
BEARING ON STEEL BEAM

12
3/4" = 1'-0"

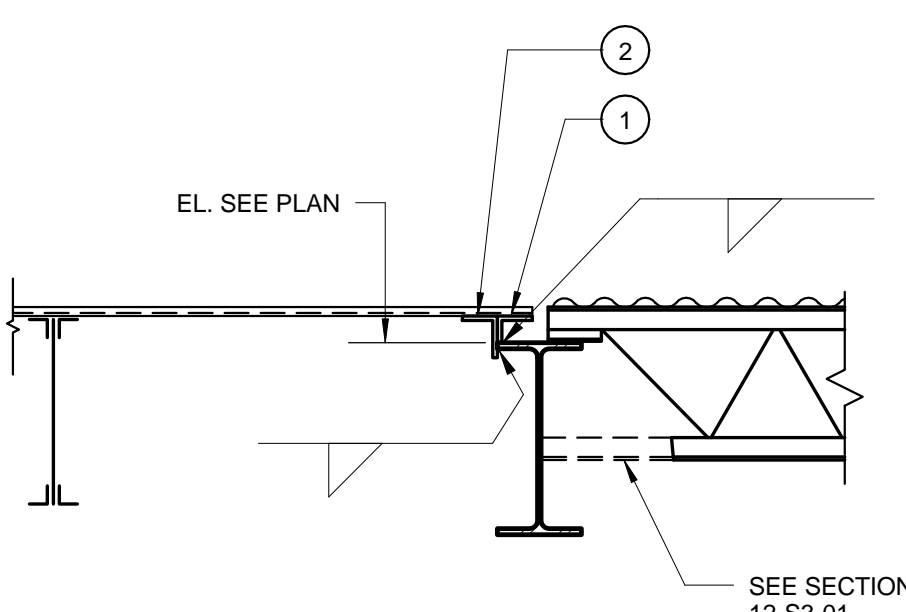


TYPICAL CHANGE IN
DIRECTION OF FRAMING

13
3/4" = 1'-0"

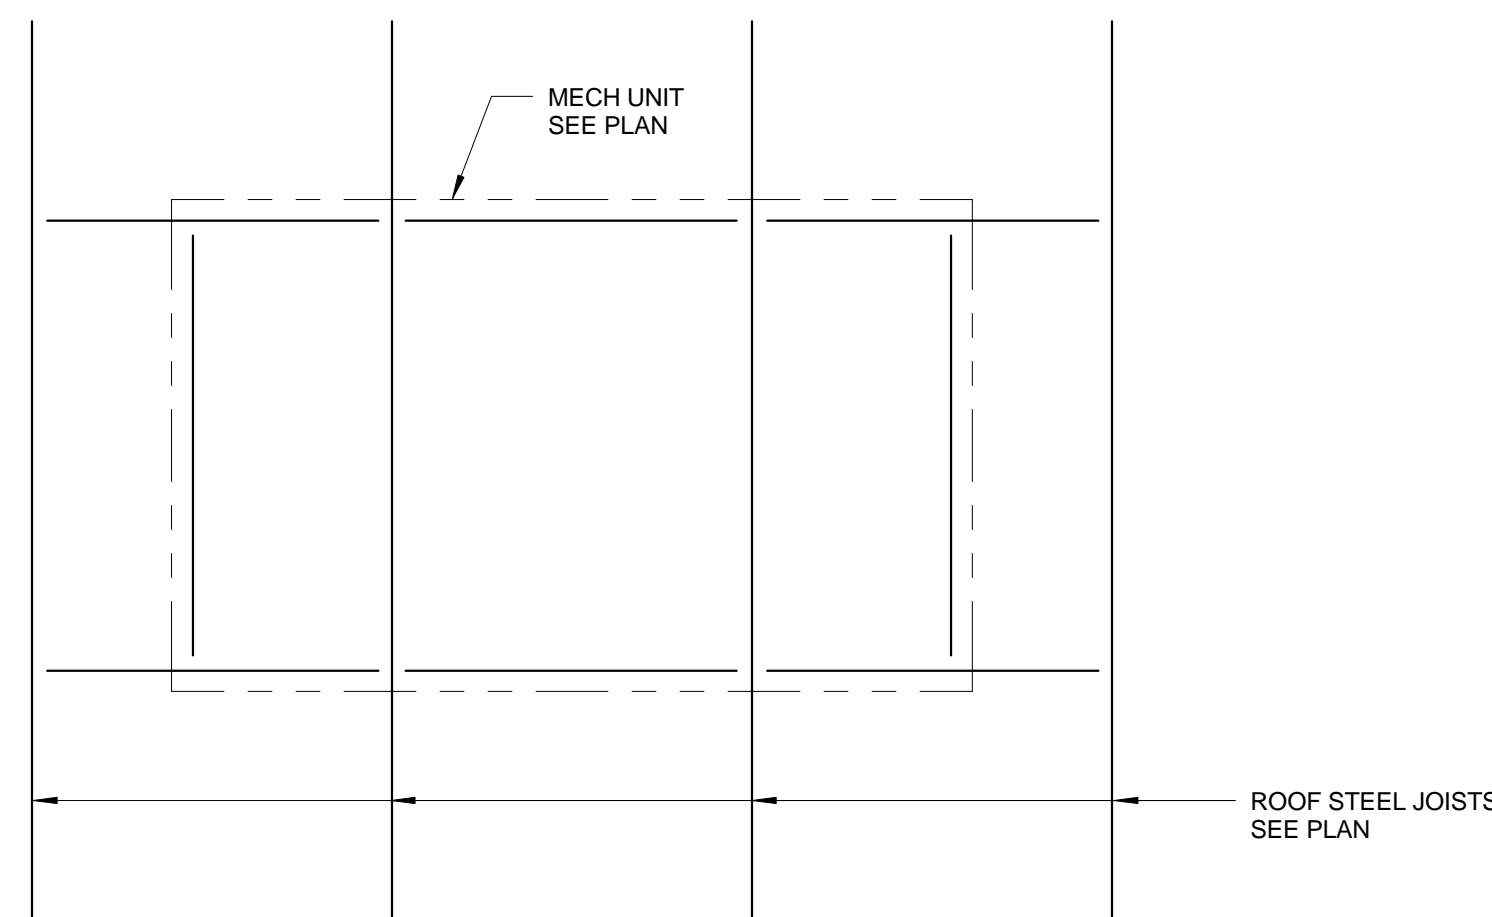


TYPICAL FRAMING PLAN SUPPORT

14
3/4" = 1'-0"

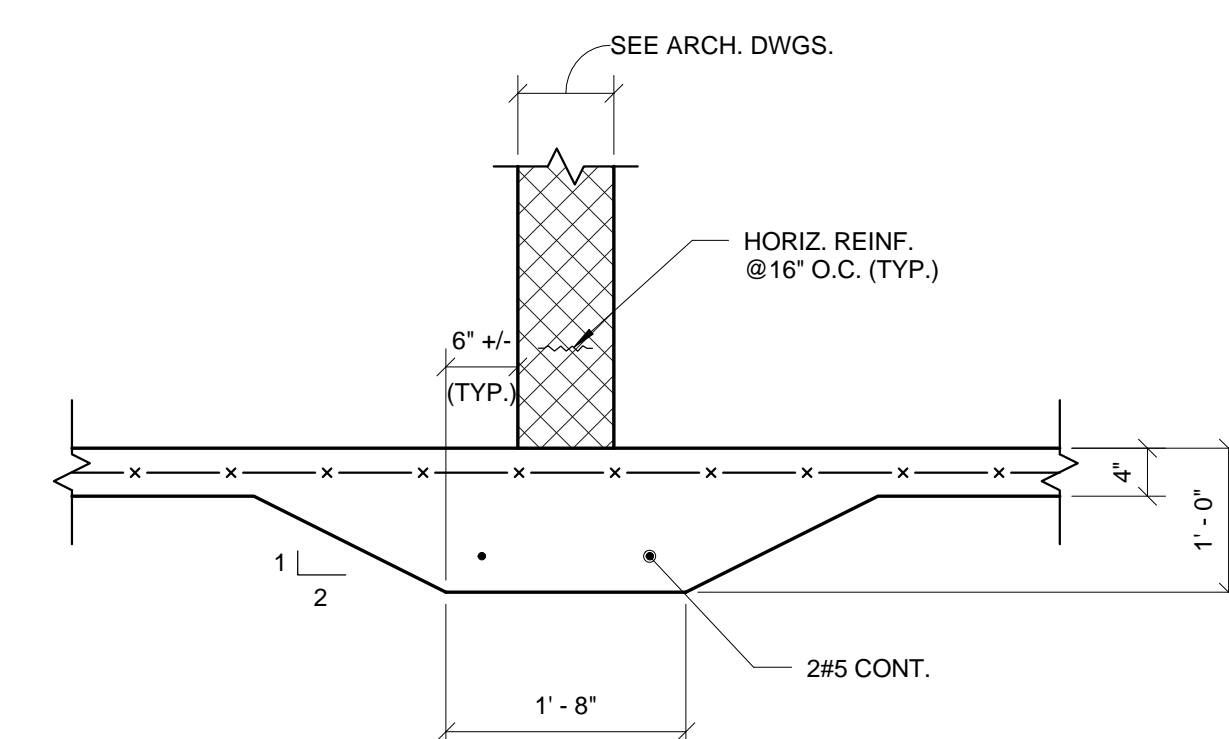

TYPICAL THICKENED SLAB
FOR NON-BEARING WALLS

15
3/4" = 1'-0"

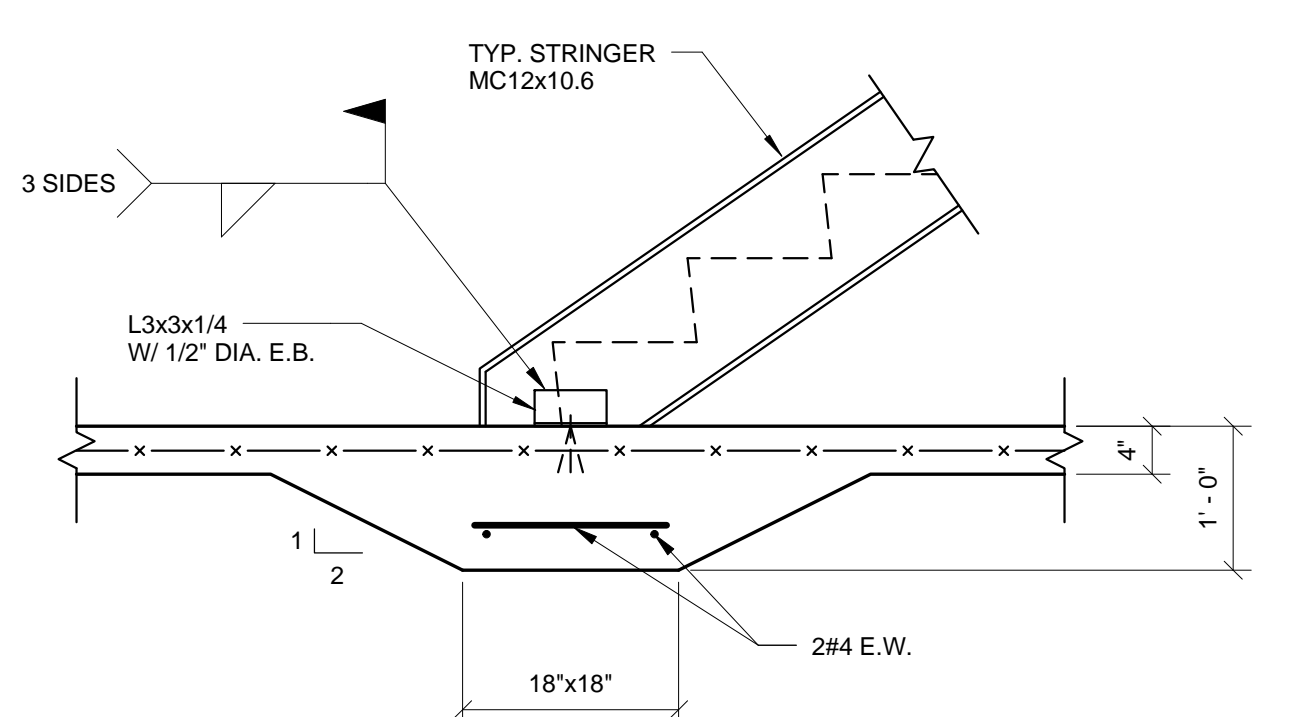

TYPICAL THICKENED
STAIR PAD

16
3/4" = 1'-0"

NOTES:
1. FOR INFORMATION NOT SHOWN SEE MECHANICAL DRAWINGS.

Revisions:		Date:		CONSULTANTS: Tadger-Cohen-Edelson Assoc. CONSULTING STRUCTURAL ENGINEERS 1109 Spring Street Suite #510 Silver Spring, MD 20910 T: (301) 587-1820 F: (301) 588-1966 www.tadgerco.com		ARCHITECT/ENGINEERS: C.C. HODGSON ARCHITECTURAL GROUP P.C.		Drawing Title TYPICAL DETAILS		Project Title RELOCATE DEMENTIA UNIT		Project Number VA PN 613-107		Office of Construction and Facilities Management	
								Approved: Project Director		Location VAMC MARTINSBURG		Building Number 513		Dwg. of --	
										Date 8/6/2012		Checked Checker		Drawn Author	