

1
0
6
one and one half inches = one foot


2
0
6
one inch = one foot

3
0
6
three quarters inch = one foot


4
0
6
one half inch = one foot

5
0
6
one quarter inch = one foot


6
0
6
one eighth inch = one foot

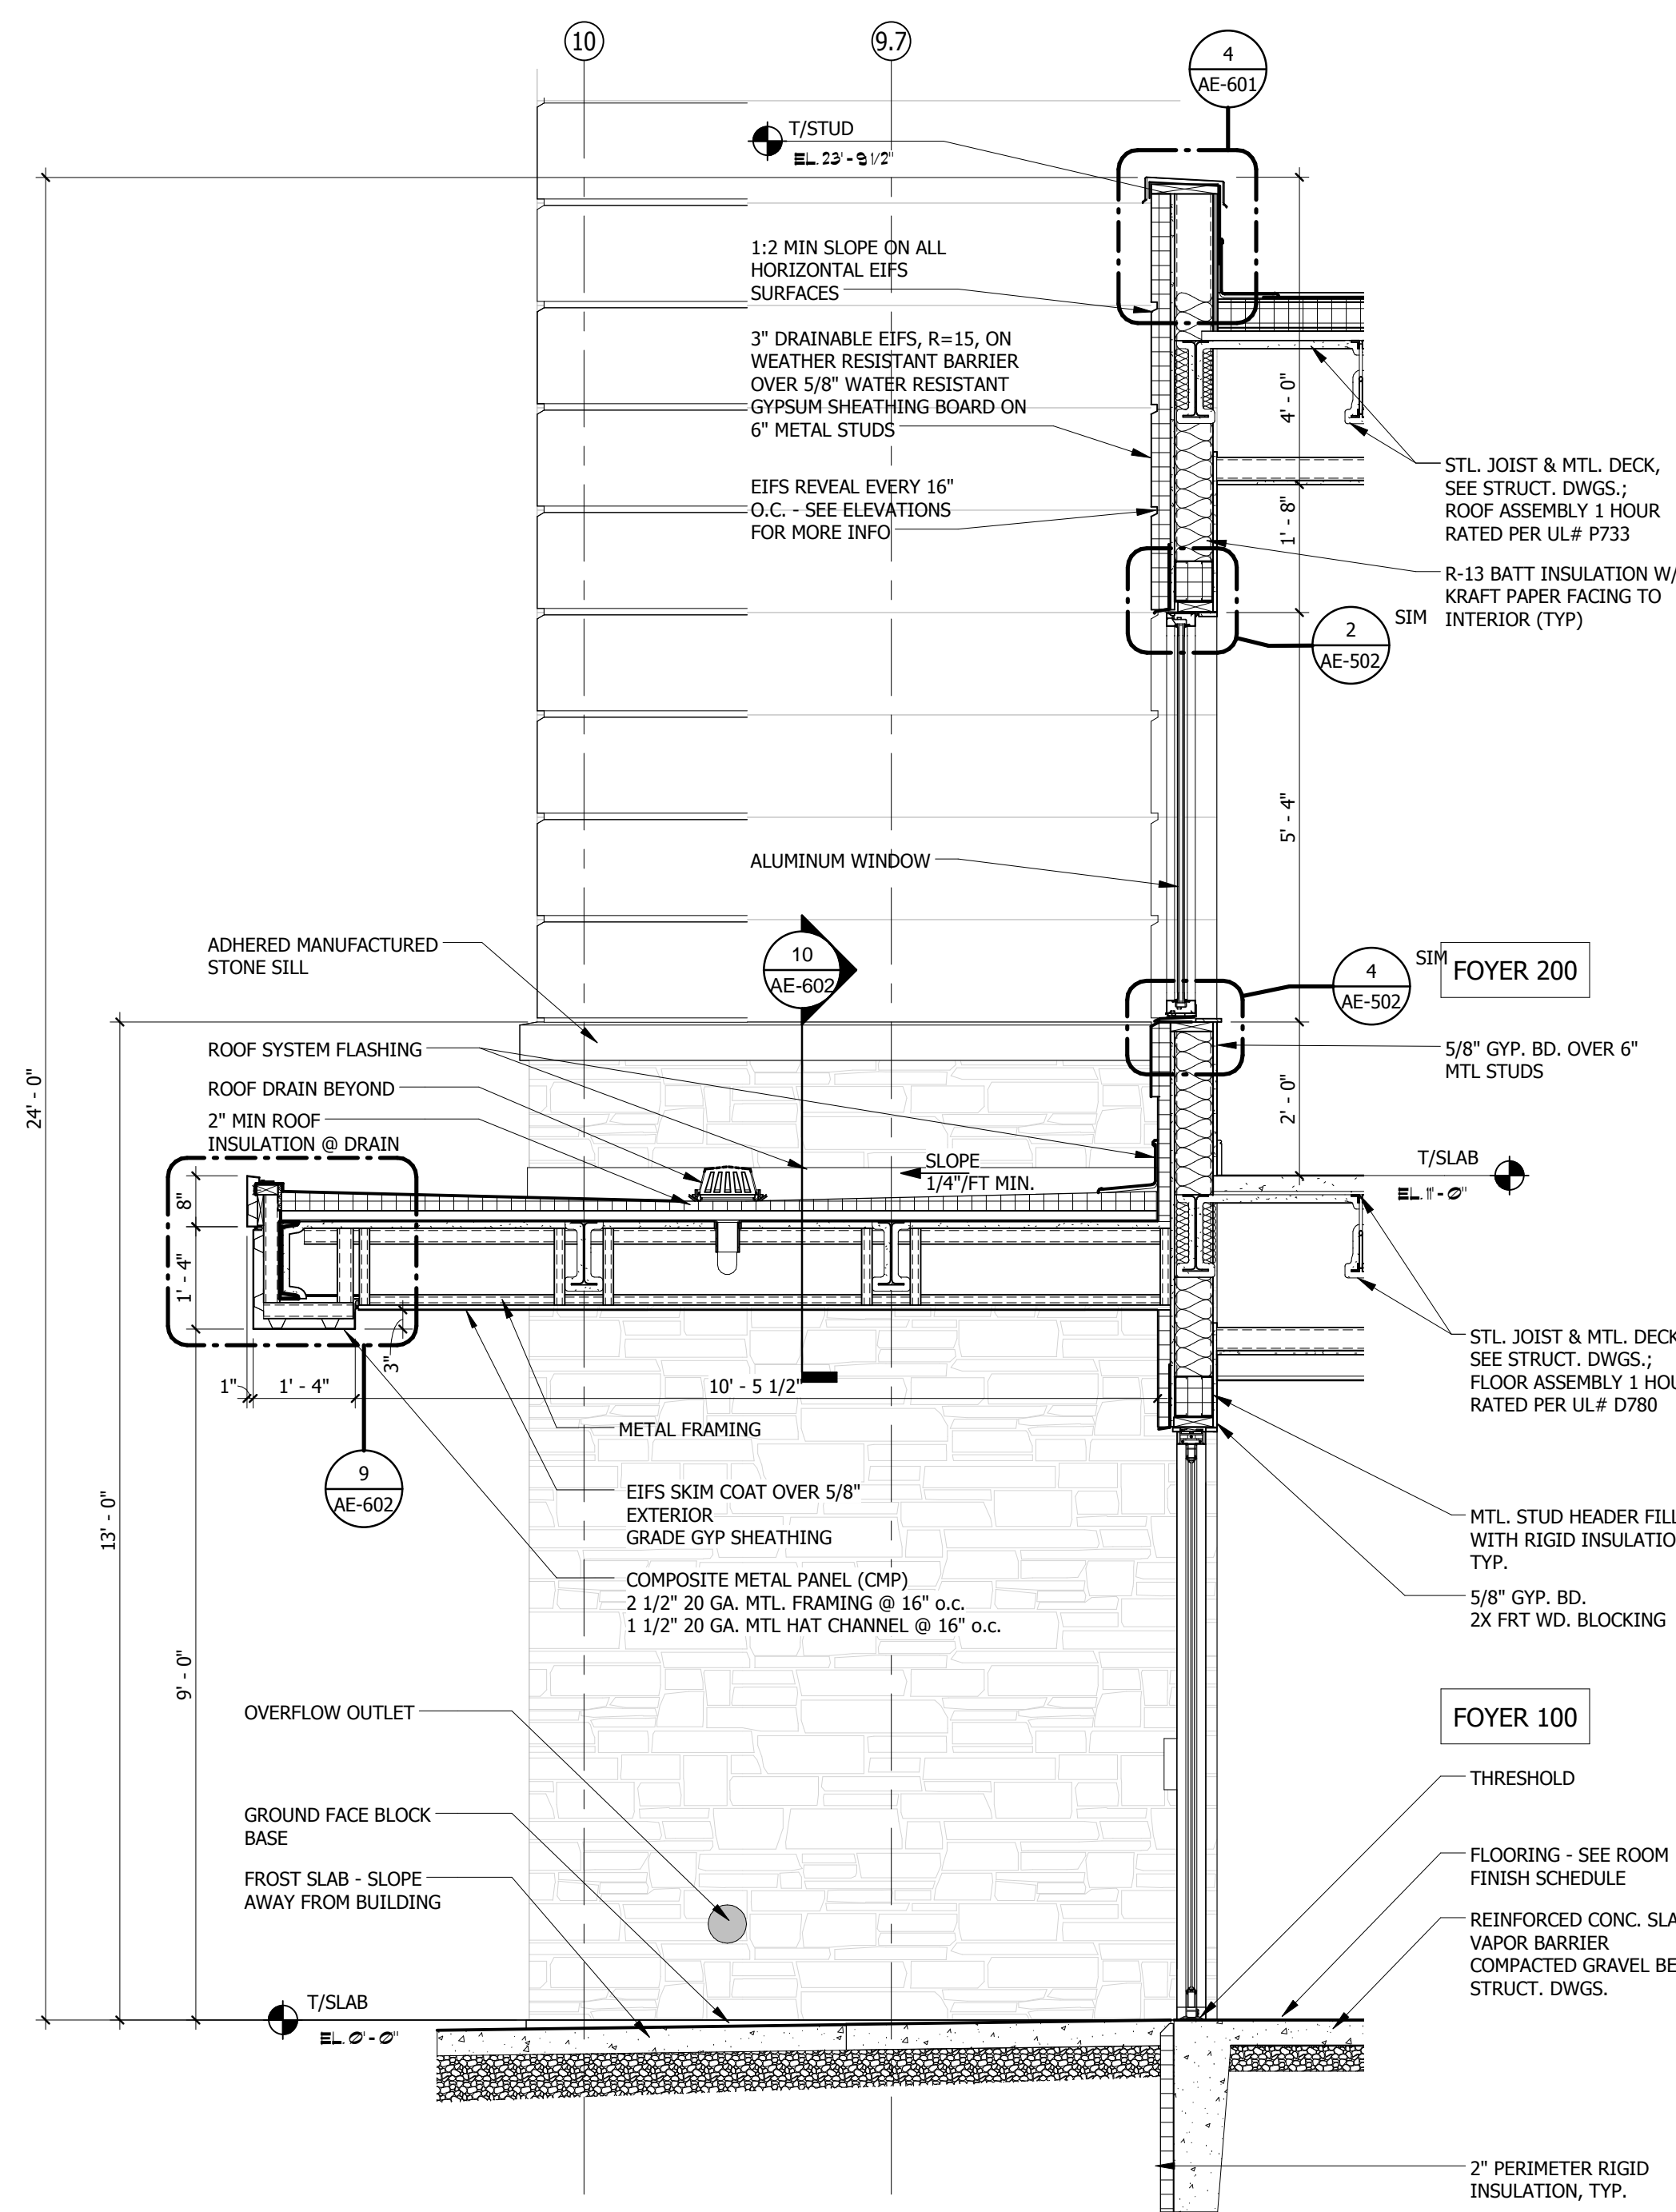


4 WALL SECTION
SCALE 1/2" = 1'-0"

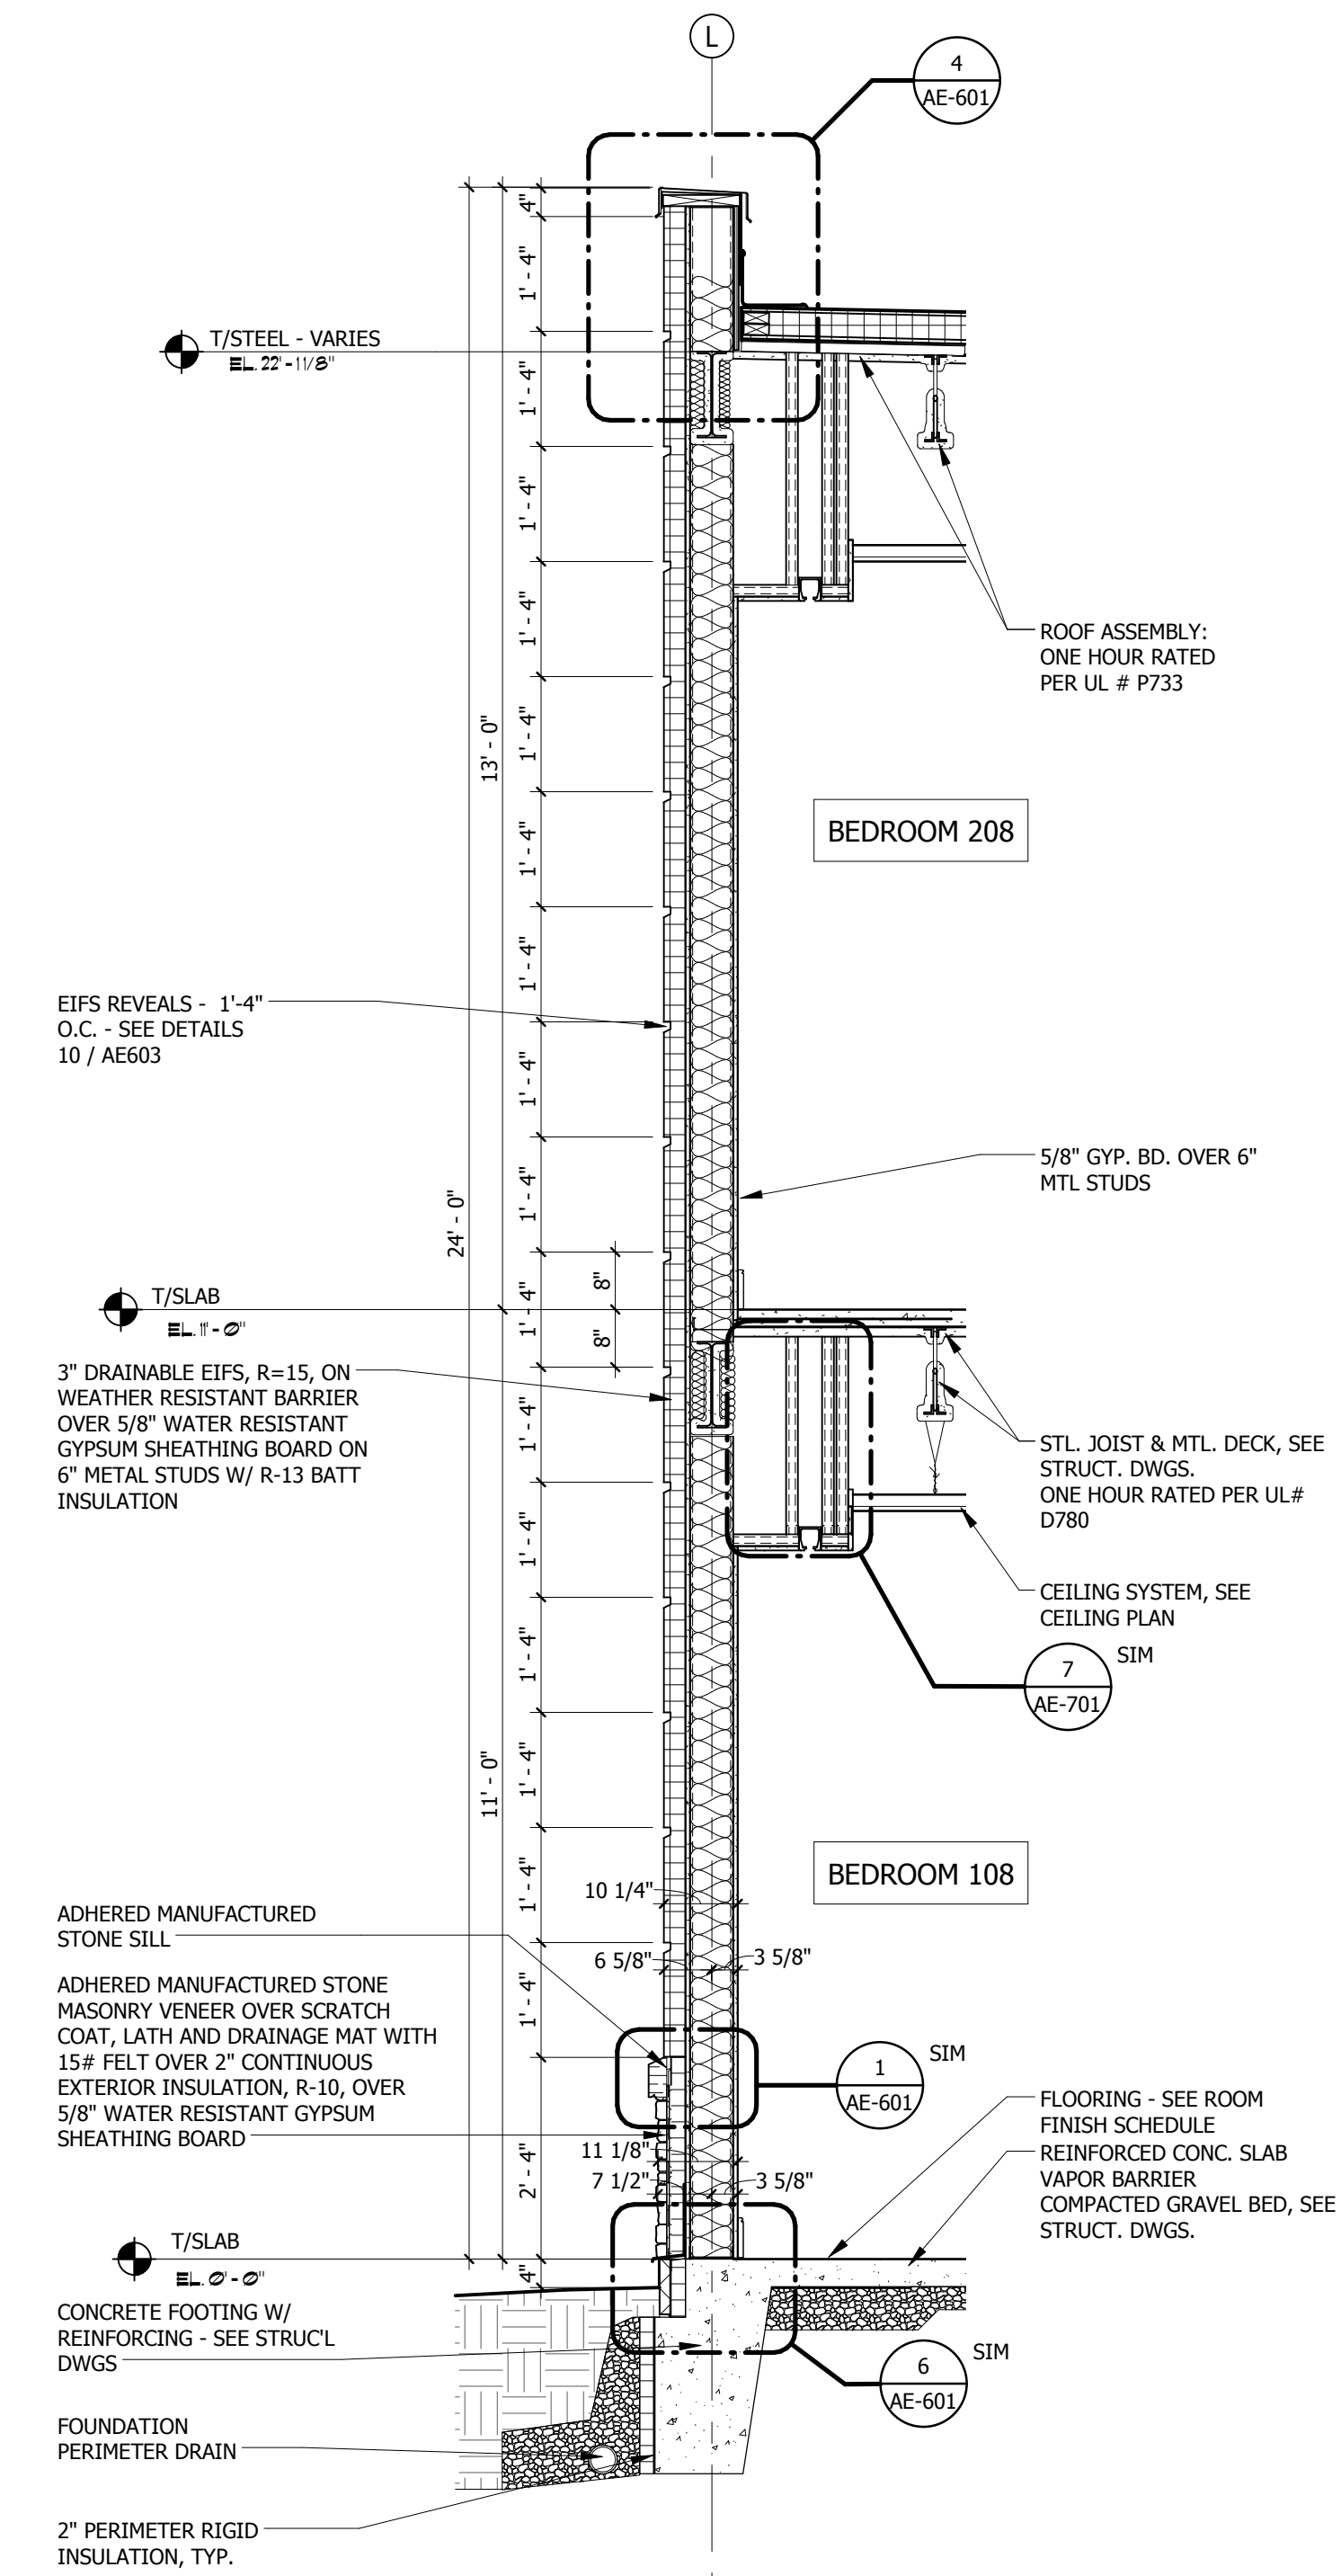

3 WALL SECTION
SCALE 1/2" = 1'-0"

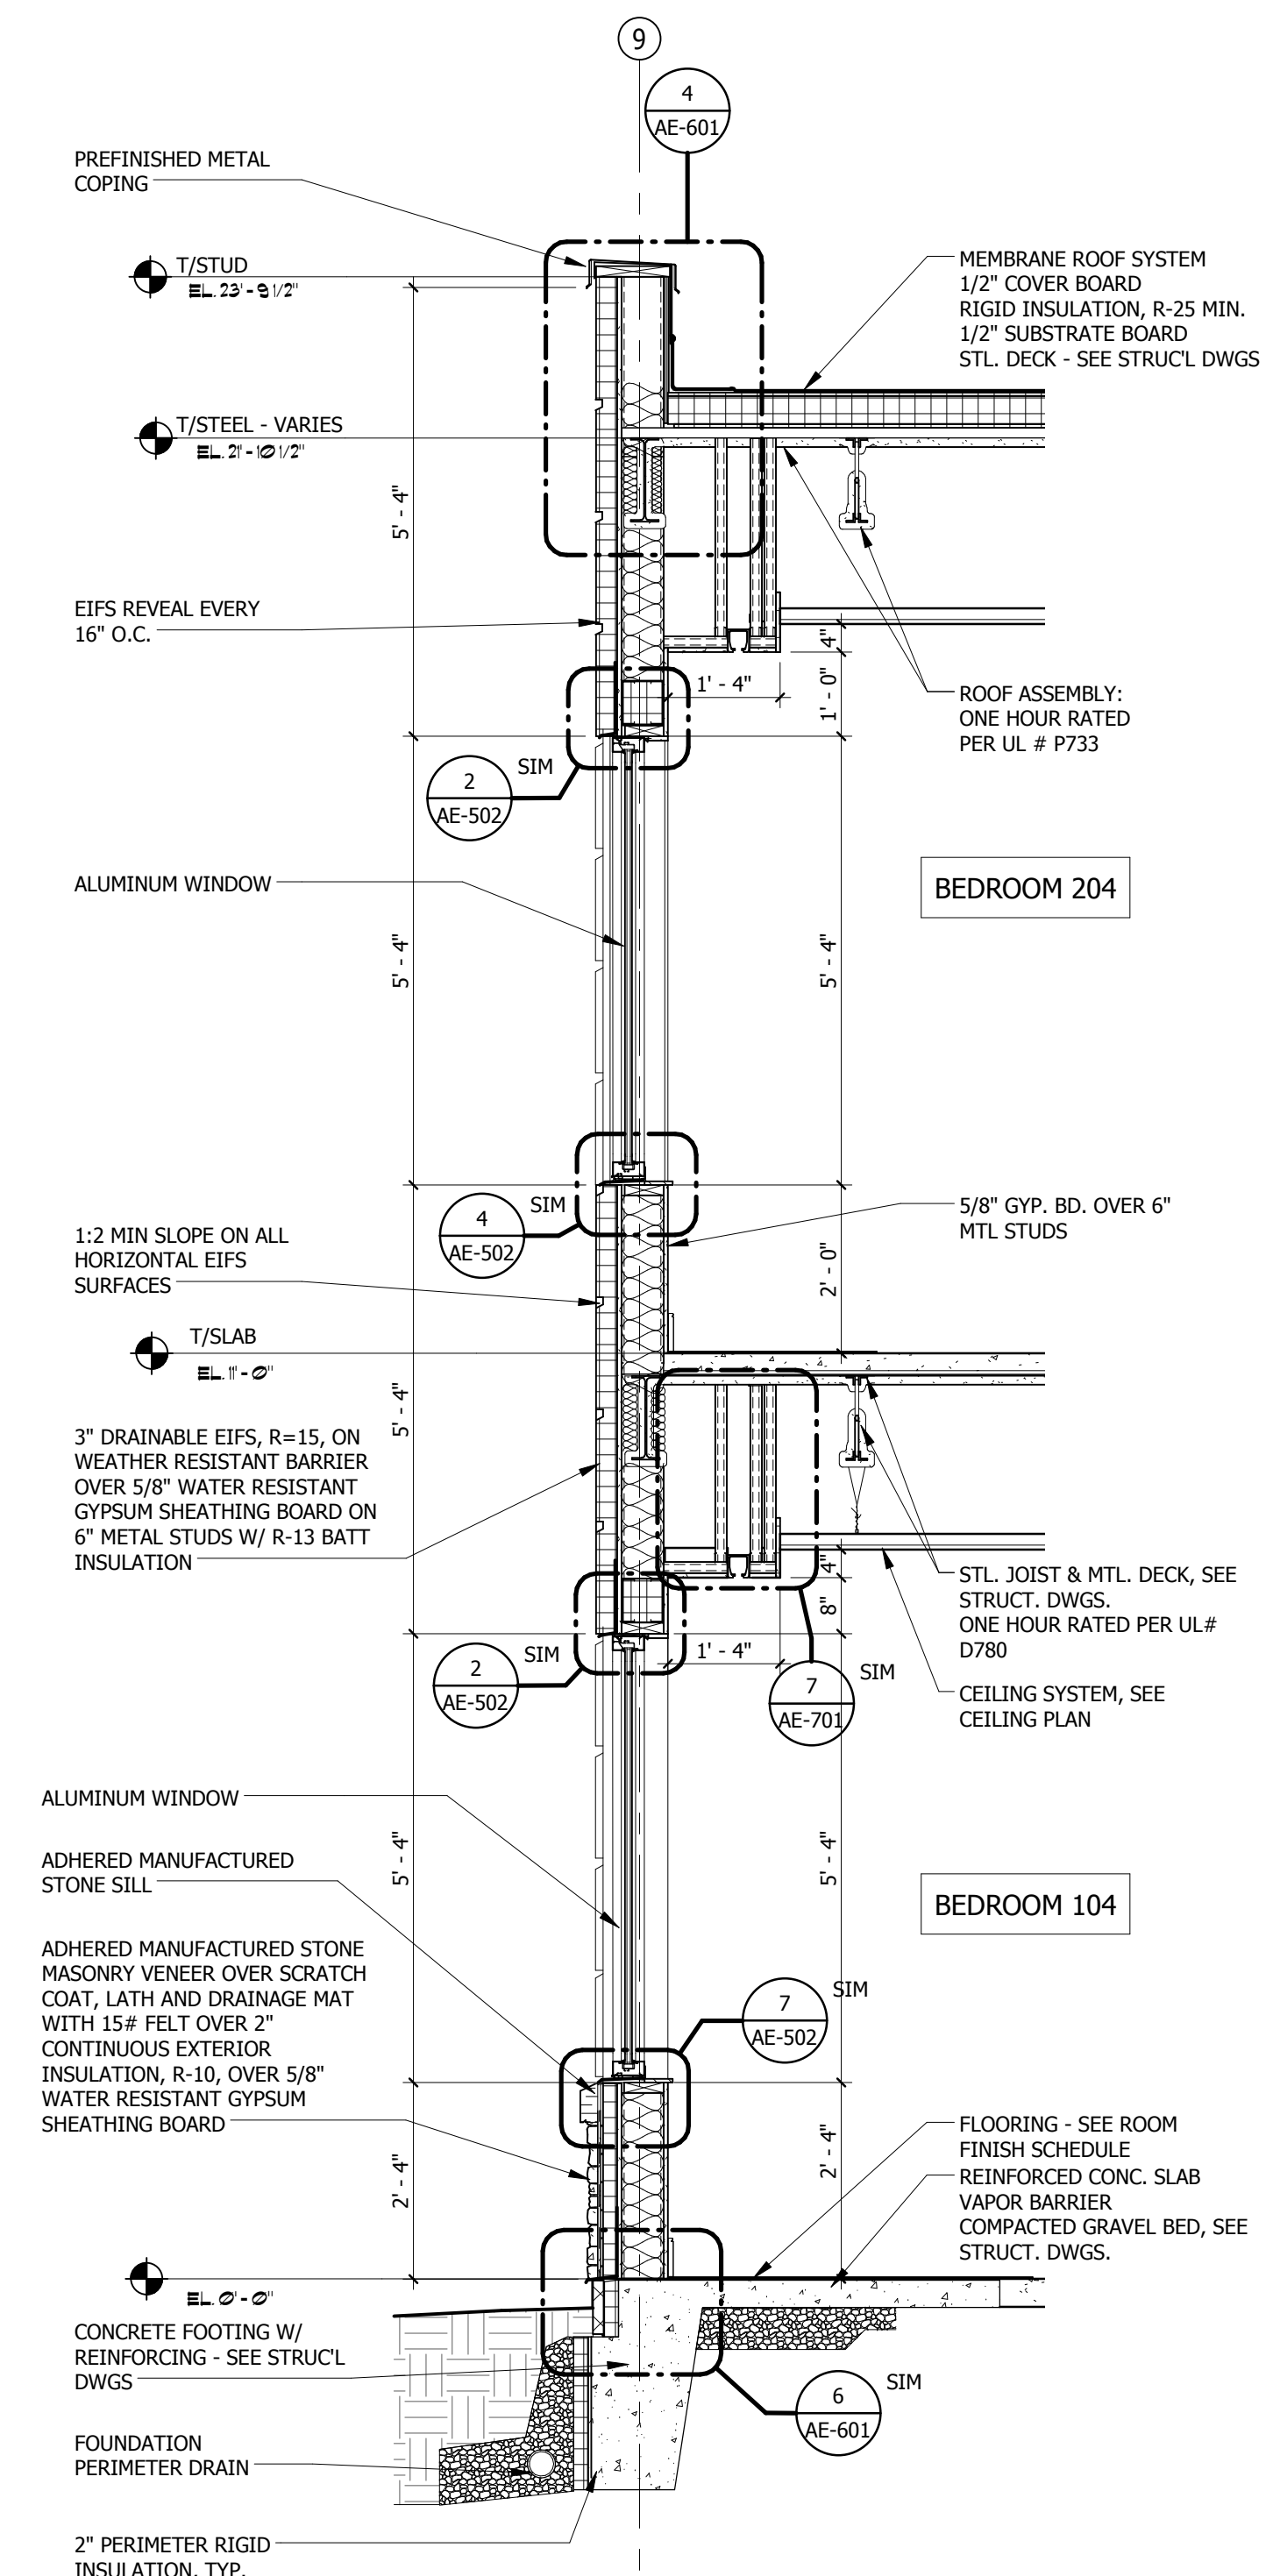

2 WALL SECTION
SCALE 1/2" = 1'-0"

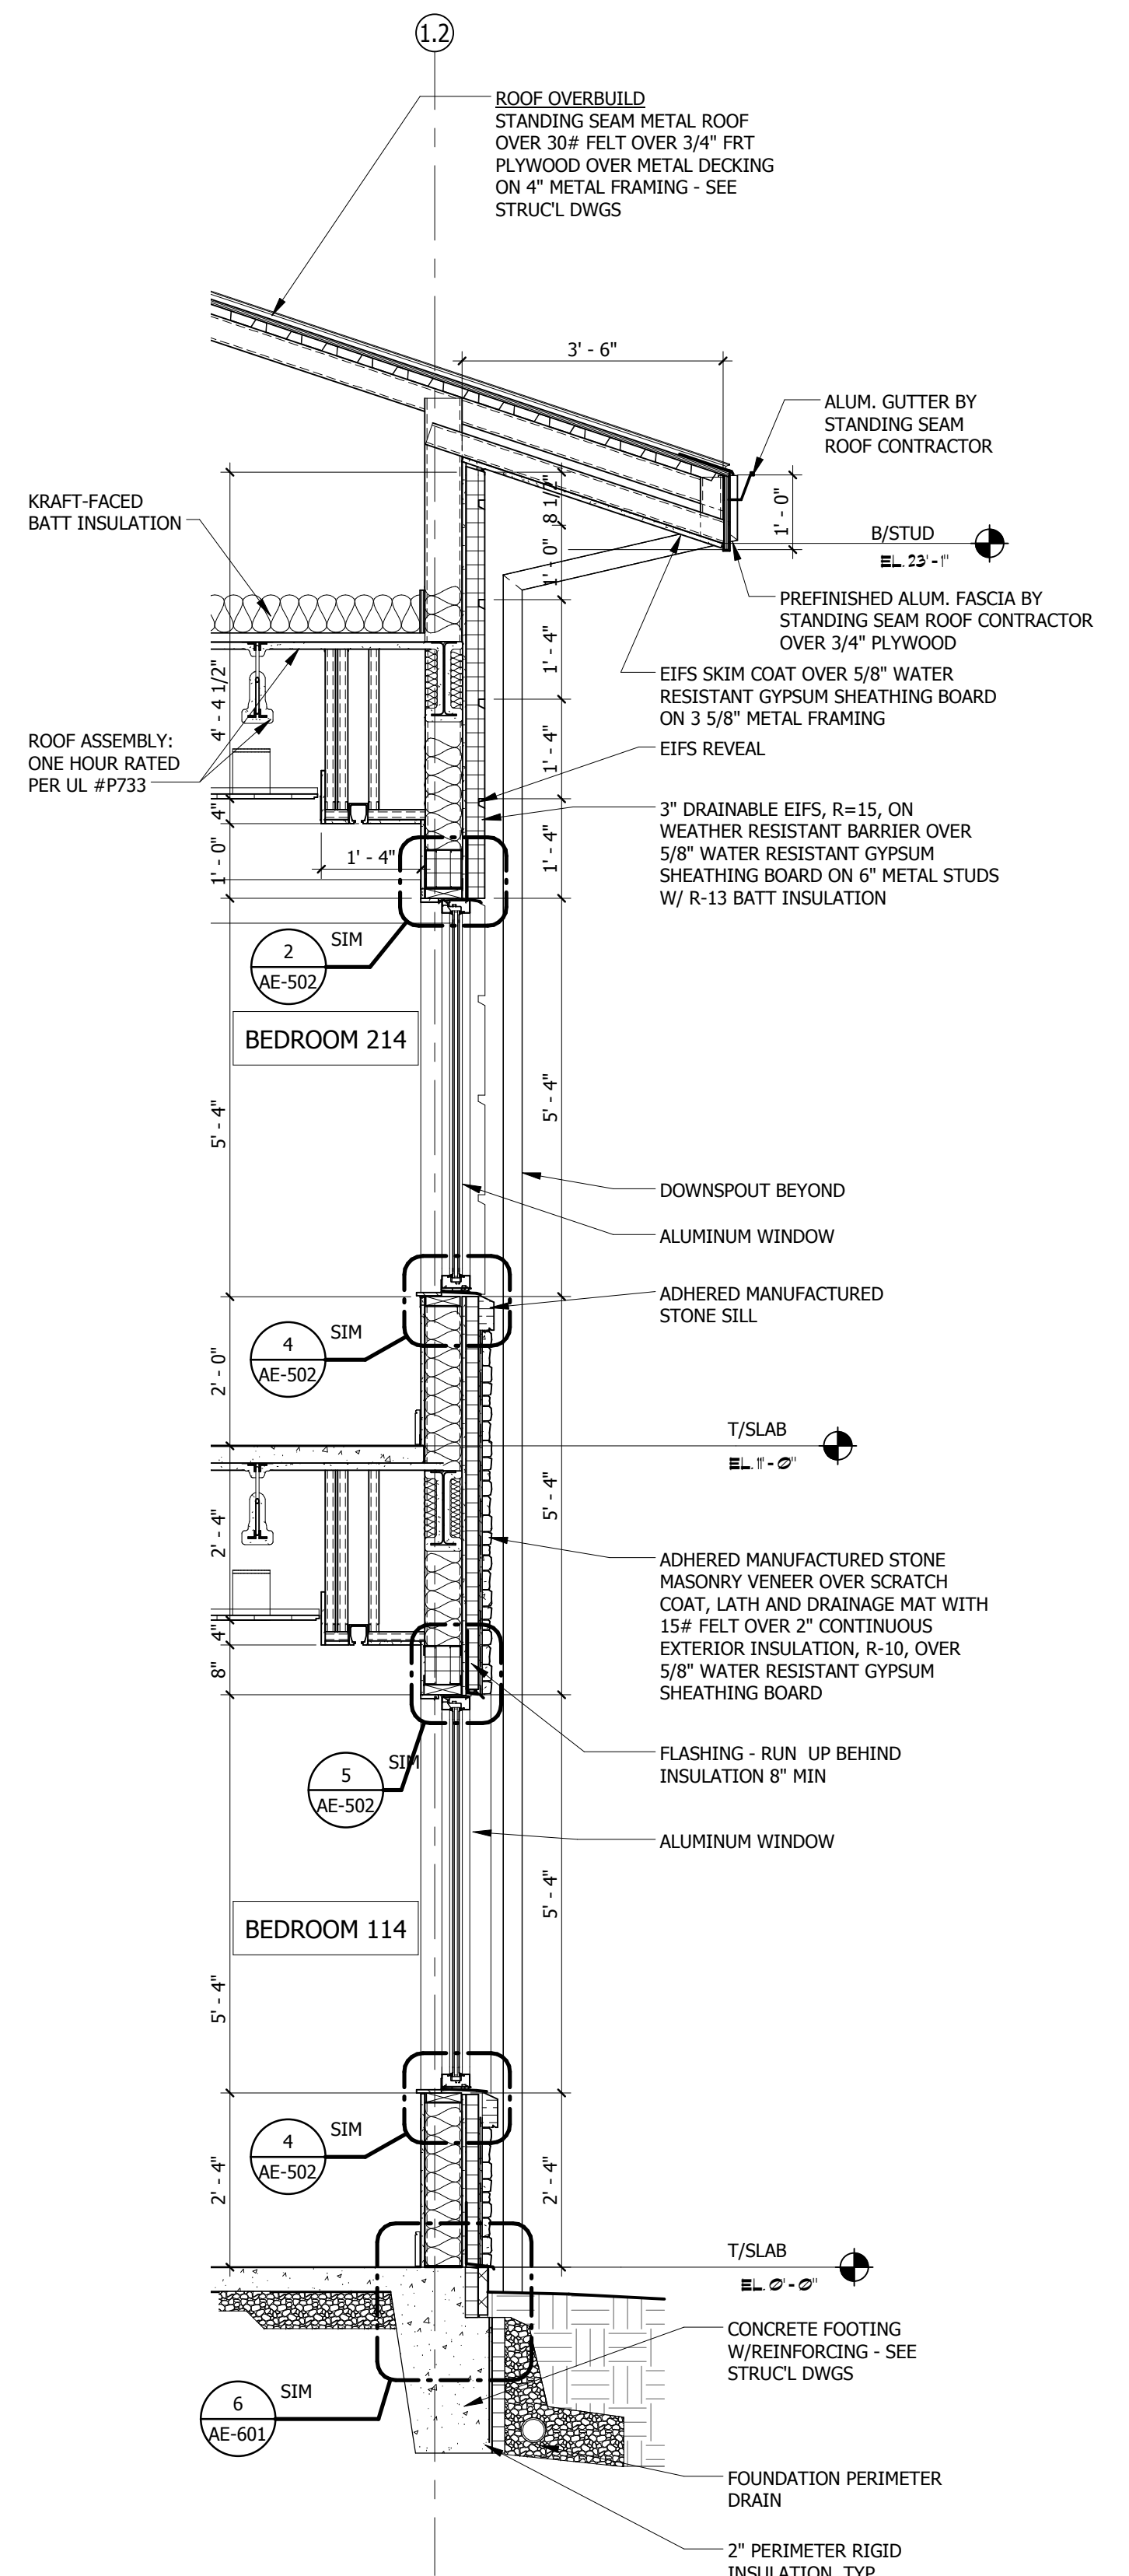

1 WALL SECTION
SCALE 1/2" = 1'-0"

BID DOCUMENTS
FULLY SPRINKLERED

Revisions:		Date:		CONSULTANTS:		ARCHITECT/ENGINEERS:		Drawing Title WALL SECTIONS		Project Title RELOCATE DEMENTIA UNIT		Project Number VA PN 613-107		Office of Construction and Facilities Management Department of Veterans Affairs	
								Approved: Project Director		Location VAMC MARTINSBURG		Building Number 513			
										Date 8/6/2012		Checked Author			
												Drawing Number AE-301		Dwg. of --	