




1 LIVING AND DINING ROOM
SCALE 1/4" = 1'-0"

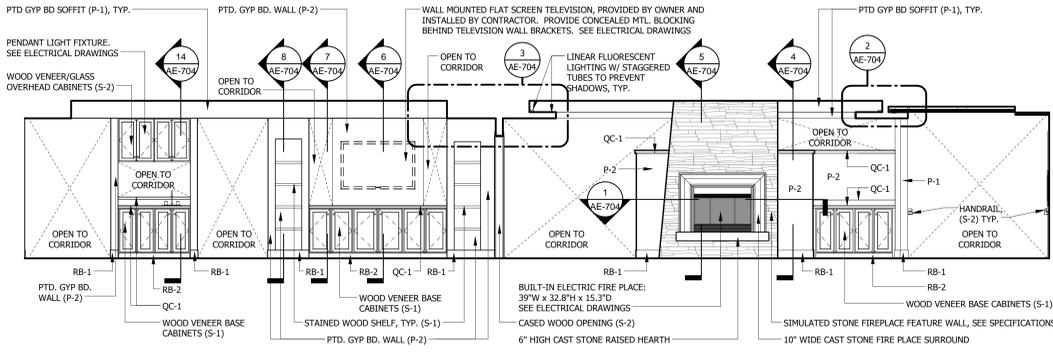


2 LIVING AND DINING ROOM
SCALE 1/4" = 1'-0"

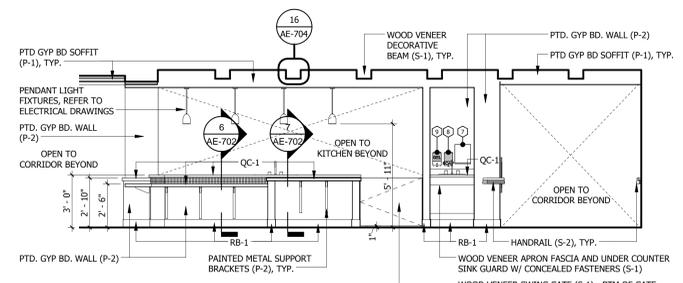


3 BREAKFAST NOOK
SCALE 1/4" = 1'-0"

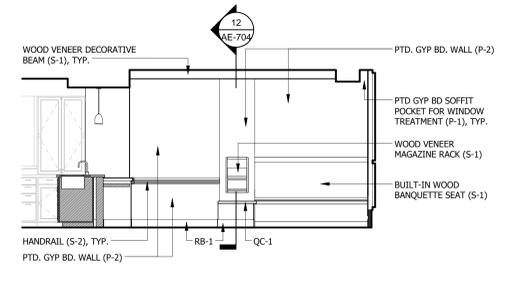


4 BREAKFAST NOOK
SCALE 1/4" = 1'-0"

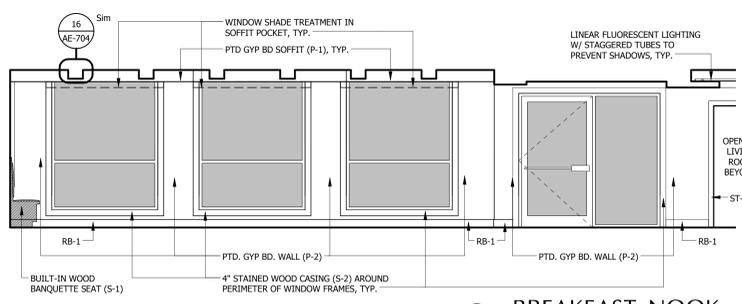


5 BREAKFAST NOOK
SCALE 1/4" = 1'-0"

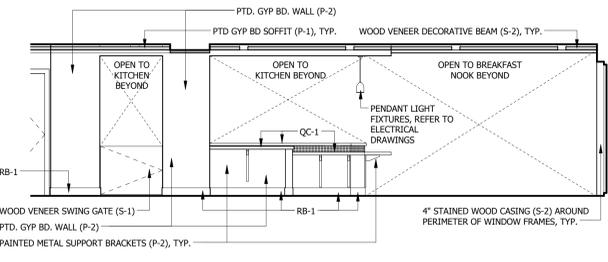


6 BREAKFAST NOOK
SCALE 1/4" = 1'-0"

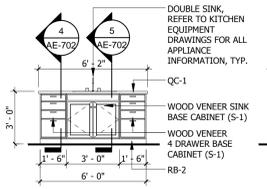


7 KITCHEN ISLAND
SCALE 1/4" = 1'-0"

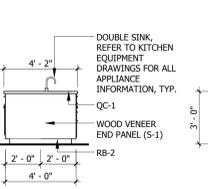


8 KITCHEN ISLAND
SCALE 1/4" = 1'-0"

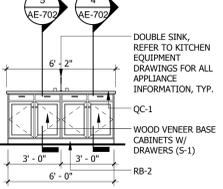


9 KITCHEN ISLAND
SCALE 1/4" = 1'-0"

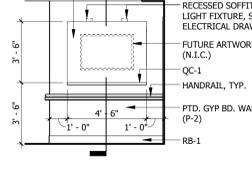


10 DISPLAY NOOK
SCALE 1/4" = 1'-0"

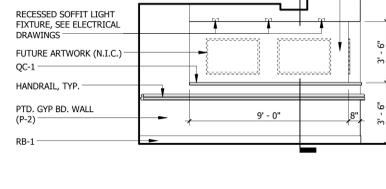


11 DISPLAY NOOK
SCALE 1/4" = 1'-0"

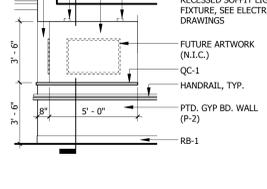


12 DISPLAY NOOK
SCALE 1/4" = 1'-0"

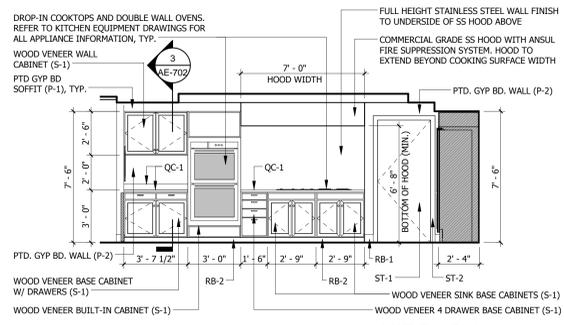


13 KITCHEN
SCALE 1/4" = 1'-0"

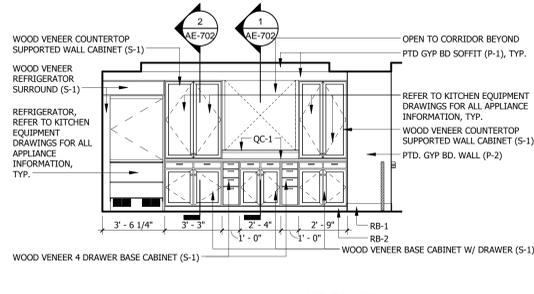

14 KITCHEN
SCALE 1/4" = 1'-0"

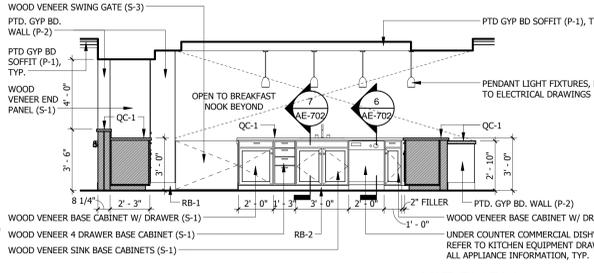

15 KITCHEN
SCALE 1/4" = 1'-0"

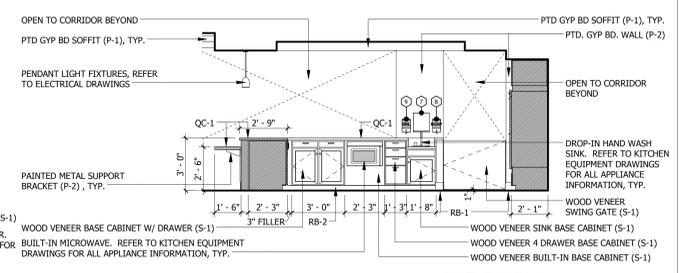

16 KITCHEN
SCALE 1/4" = 1'-0"

GENERAL NOTES:

- INTERIOR DIMENSIONS GIVEN ARE FROM FINISH TO FINISH OR TO CENTERLINE OF COLUMN UNLESS NOTED OTHERWISE.
- TOLERANCES FOR BUILT-IN ITEMS, INCLUDING ARCHITECTURAL WINDOWS, CASEWORK AND APPLIANCES, MUST BE FIELD VERIFIED BY THE CONTRACTOR TO ENSURE ADEQUATE CLEARANCES AND PROPER FIT.
- REFER TO REFLECTED CEILING PLANS FOR CEILING HEIGHTS AND TYPES.
- REFER TO SPECIFICATIONS FOR FINISHES AND MANUFACTURERS.
- REFER TO 1/8" SCALE FLOOR PLANS FOR DOOR DESIGNATIONS AND 1/8" SCALE EXTERIOR ELEVATIONS FOR WINDOW DESIGNATIONS.
- REFER TO A700 SERIES FOR TYPICAL MOUNTING HEIGHTS OF ACCESSORIES AND DEVICES. PROVIDE FIRE RETARDANT WOOD BLOCKING FOR ACCESSORIES AND DEVICES. SEE DETAIL 19/A702 FOR GRAB BAR AND CABINETS METAL BLOCKING.
- ALL DISPENSERS, INCLUDING SHARPS, PAPER TOWEL, SOAP, HAND SANITIZER AND GLOVE DISPENSERS ARE FURNISHED BY THE GOVERNMENT & INSTALLED BY THE CONTRACTOR.
- REFER TO LIFE SAFETY PLANS FOR LOCATION OF FIRE RATED PARTITIONS.
- PROVIDE FIBER-REINFORCED WATER & MOLD RESISTANT GYPSUM PANELS AT ALL WET WALL LOCATIONS AND WALLS BEHIND AND ADJACENT TO SINKS.
- CONFIRM ALL CABINET & COUNTER TOP LAYOUTS WITH SHOP DRAWINGS.
- REFER TO KITCHEN EQUIPMENT DRAWINGS FOR ALL APPLIANCE INFORMATION.

TOILET ACCESSORIES LEGEND:

- ITEMS PURCHASED AND INSTALLED BY CONTRACTOR:**
- SWING UP GRAB BARS W/ INTEGRATED TOILET PAPER DISPENSER
 - SHOWER GRAB BAR
 - TOWEL BAR
 - SHOWER TRANSFER SEAT
 - ROBE HOOK
 - RECESSED MEDICINE CABINET - REFER TO SPECIFICATIONS
- ITEMS PURCHASED BY GOVERNMENT AND INSTALLED BY CONTRACTOR:**
- TOILET PAPER DISPENSERS
 - SIDE BY SIDE DOUBLE ROLL BATHROOM DISPENSER (#56784) BY GEORGIA PACIFIC
 - PAPER TOWEL HOLDERS
 - SOFFLUM TRANSLUCENT SMOKE DISPENSER (CENTER FULL) (#5500) (SIZE: 11.5" x 9.25" x 8.75") FOR ROLLS
 - SOAP DISPENSER
 - BACTI-FOAM SOAP DISPENSER (#92723188) FOR BACTI-FOAM SOAP (#FEL61806-499) BY ECOLAB
- ITEMS PURCHASED AND INSTALLED BY GOVERNMENT:**
- HAND SANITIZER DISPENSER
 - SHARPS CONTAINER
 - WASTE BASKET
 - GLOVES DISPENSER

BID DOCUMENTS FULLY SPRINKLERED

<p>CONSULTANTS:</p>		<p>ARCHITECT/ENGINEERS:</p> <p>C.C. HODGSON ARCHITECTURAL GROUP</p>		<p>Project Title</p> <p>RELOCATE DEMENTIA UNIT</p>		<p>Project Number</p> <p>VA PN 613-107</p>		<p>Office of Construction and Facilities Management</p>
<p>Revisions:</p>		<p>STATE OF WEST VIRGINIA CORNELIA HODGSON REGISTERED ARCHITECT</p>		<p>Approved: Project Director</p>		<p>Building Number</p> <p>513</p>		
<p>Date</p>		<p>DATE</p>		<p>Location</p> <p>VAMC MARTINSBURG</p>		<p>Drawing Number</p> <p>AE-401</p>		<p>Dwg. of --</p>
<p>DATE</p>		<p>DATE</p>		<p>Date</p> <p>8/6/2012</p>		<p>Checked</p> <p>Author</p>		