


1  
2  
3  
4  
5  
6  
7  
8  
9

A  
B  
C  
D  
E  
F

one and one half inches = one foot  
one inch = one foot  
three quarters inch = one foot  
one half inch = one foot  
one quarter inch = one foot  
one eighth inch = one foot

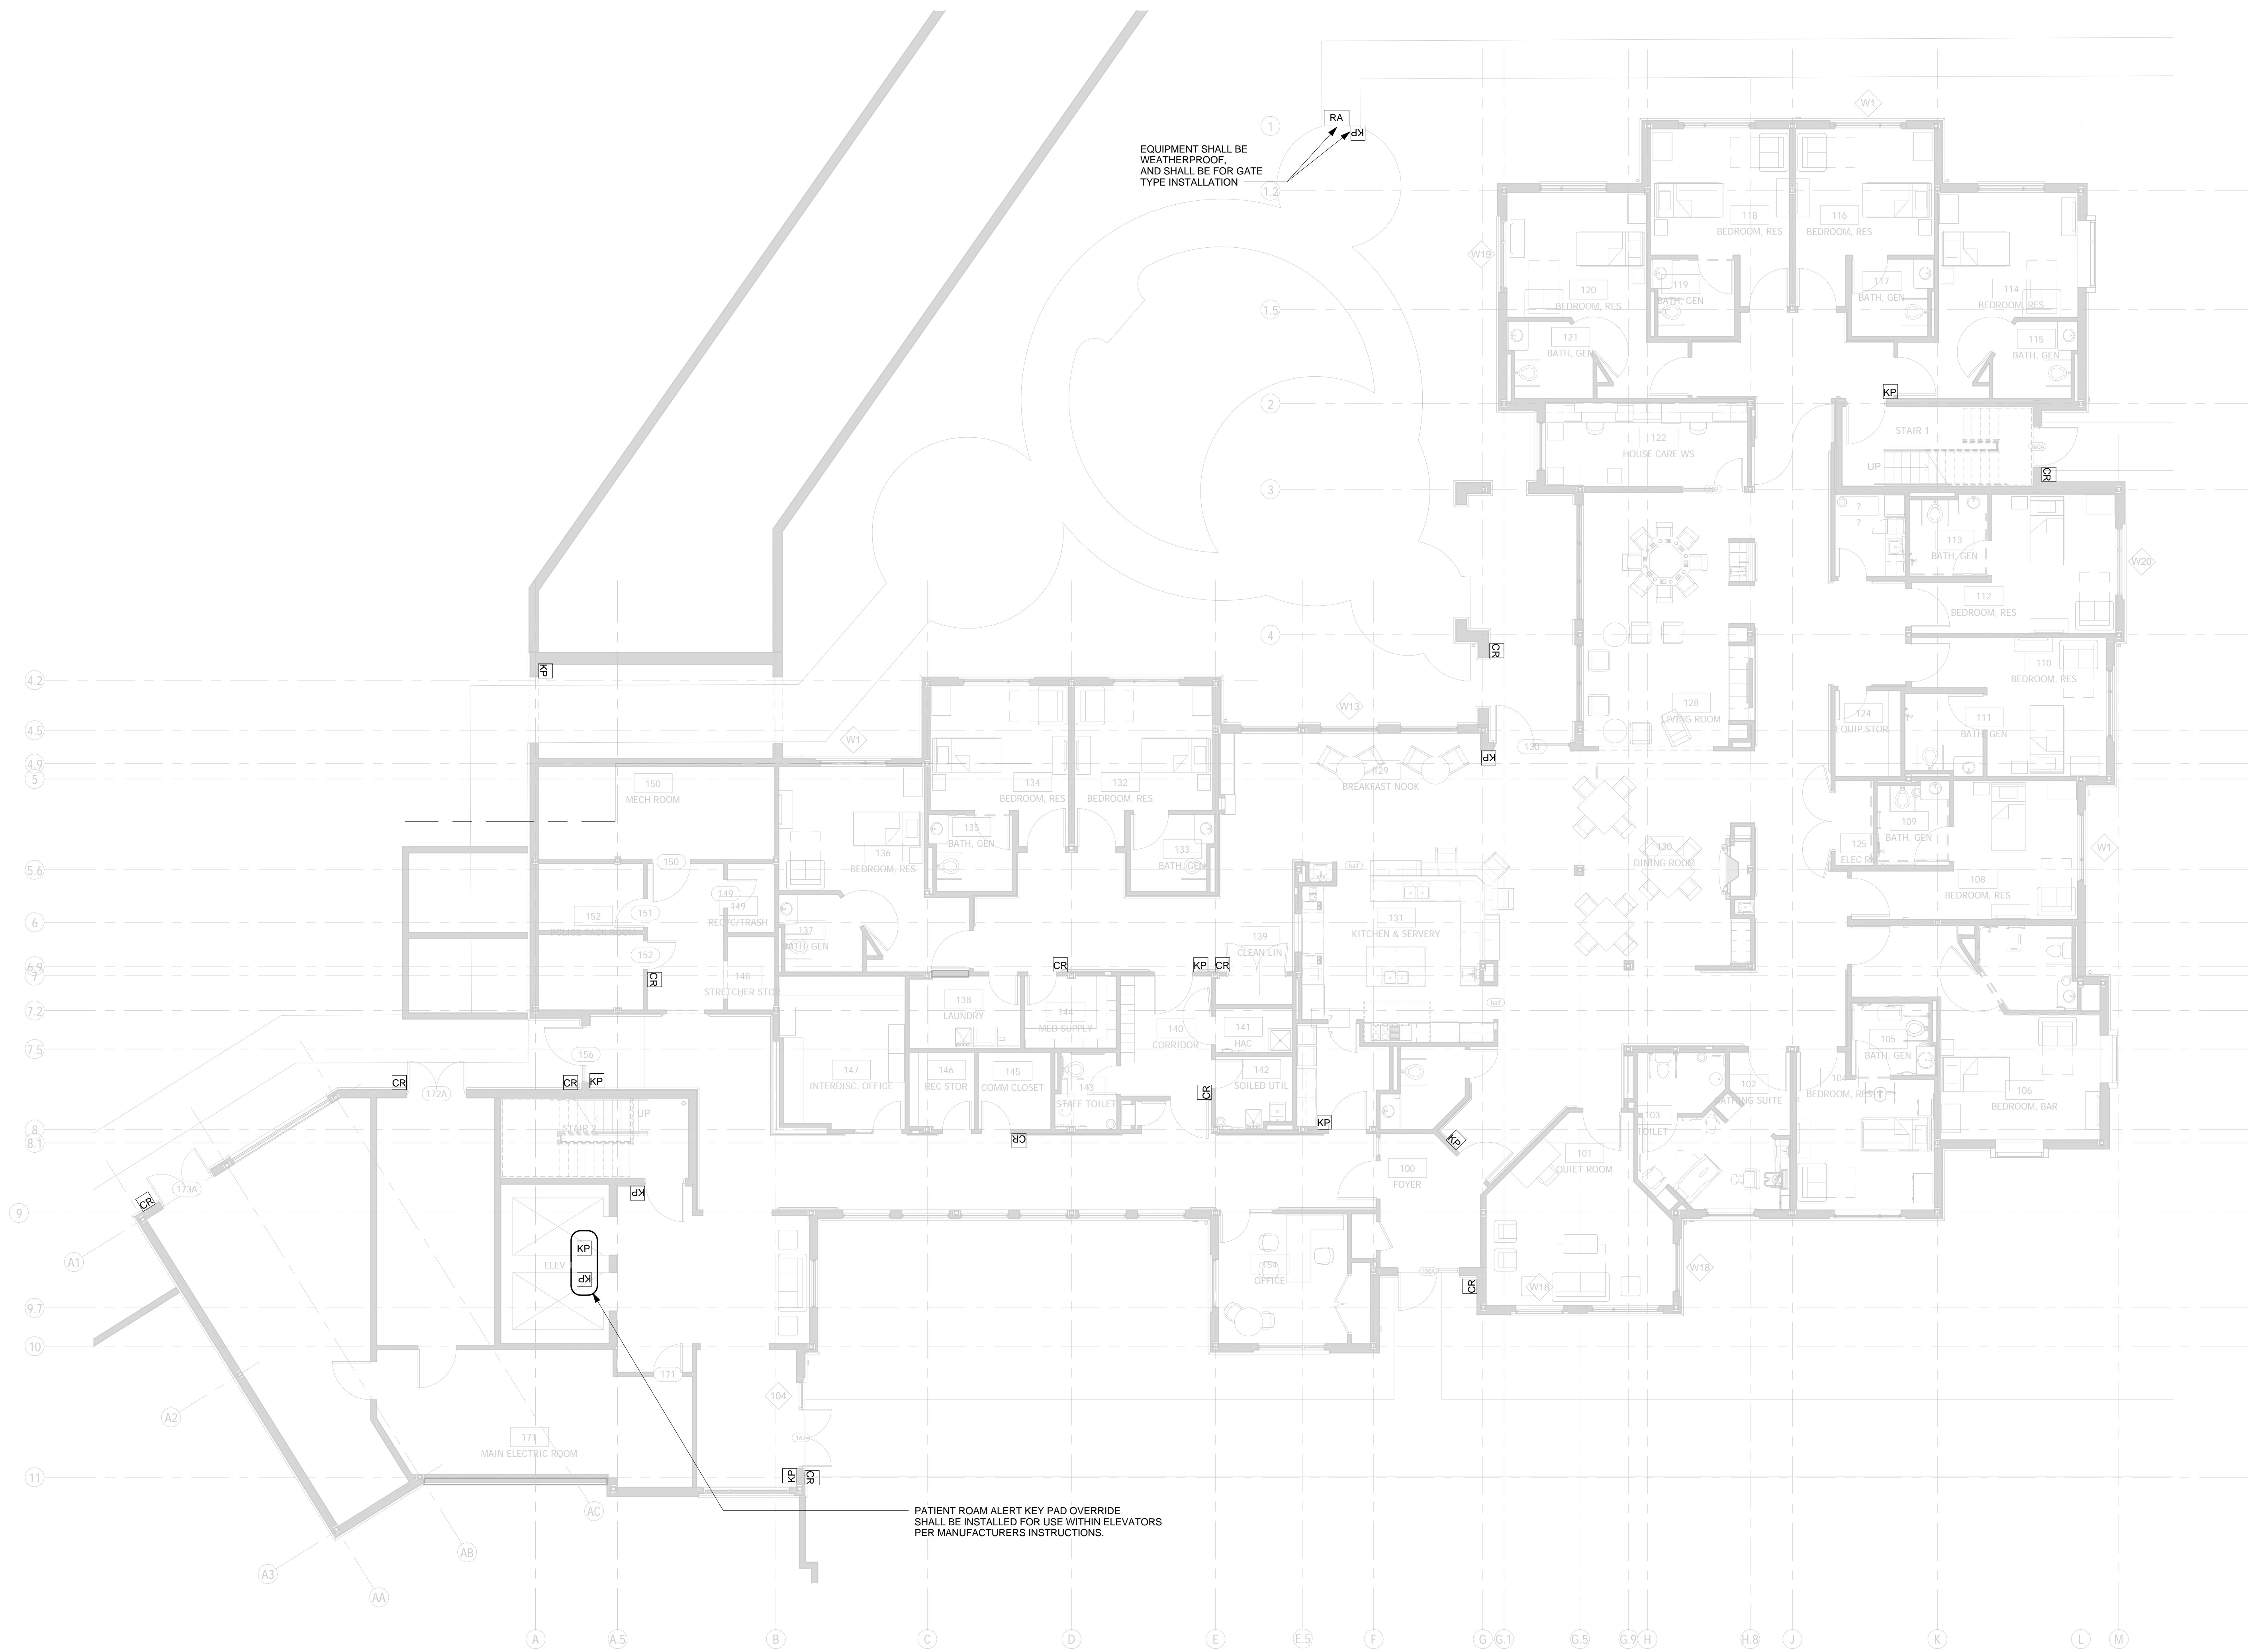

BID DOCUMENTS  
FULLY SPRINKLERED

Revisions:	Date	ARCHITECT: <b>C.C. HODGSON</b> ARCHITECTURAL GROUP	ENGINEERS: <b>Westlake Reed Leskosky</b> 1634 EYE ST, NW, STE 900 WASHINGTON, DC 20006	Drawing Title SECURITY FIRST FLOOR PLAN Approved: Project Director	Project Title RELOCATE DEMENTIA UNIT Location VAMC MARTINSBURG Date 08/06/2012 Checked Approver Drawn Author	Project Number VA PN 613-207 Building Number 513 Drawing Number TY-101 Dwg. of --	Office of Construction and Facilities Management Department of Veterans Affairs
------------	------	--	---	--	---	---	--