




**ROOF PLAN**

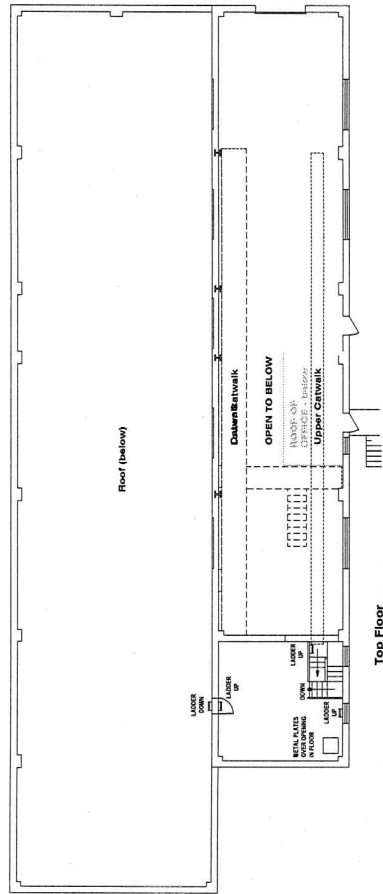


### Top Floor

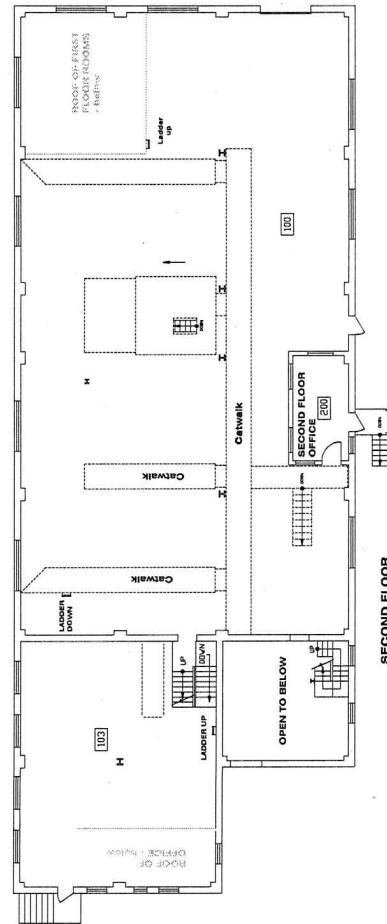

## SECOND FLOOR

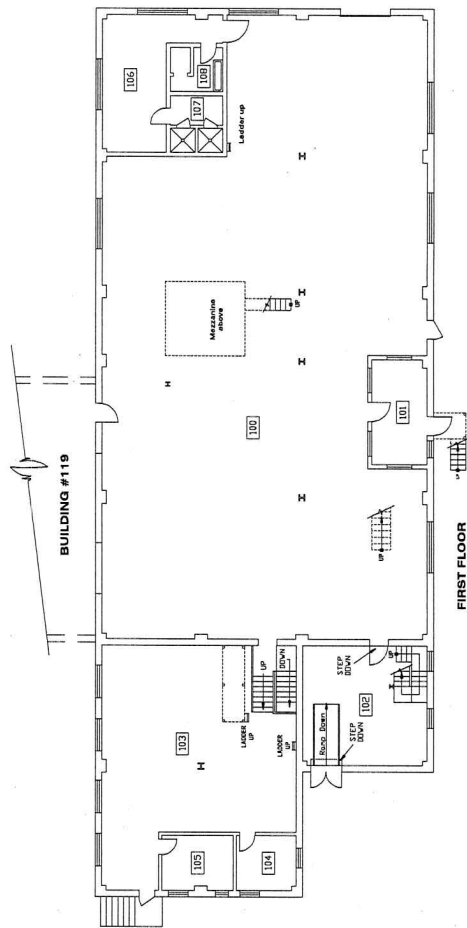

**FIRST FLOOR**

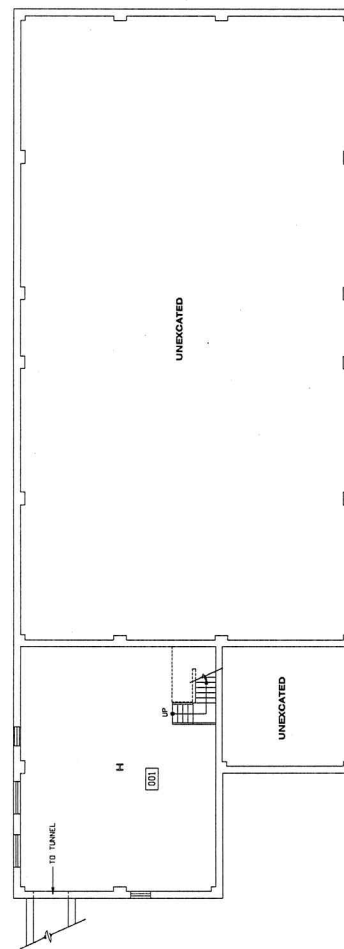

**UNE**

Approved: Medical Center Director		Approved: Medical Center Assoc. Director		Approved: Chief, Engineering Service	
DRAWING TITLE <h2 style="text-align: center;">FLOOR PLANS</h2>		DRAWING TITLE <h2 style="text-align: center;">FLOOR PLANS</h2>		SCALE: 1/8"=1'-0"	
BUILDING NO. <b>78</b>		CHECKED <b>HEERIKAK</b>		DRAWING NO. <b>R76</b>	
LOCATION Veterans Affairs Medical Center, Durham, NC 27705		PROJECT NO. 2-2-00		DATE 2-2-00	
SYM		REMOVED BASEMENT DOORWAY, ADDED: 2'x12'x10' WOOD CASE SYSTEM OF FLOOR, COLUMNS, ROOF HATCHES		BROOKLYN BY DATE	