



PLAN VIEW - TYPICAL COL. FTG. CONNECTING CORR.
SCALE 3/4" = 1'-0"

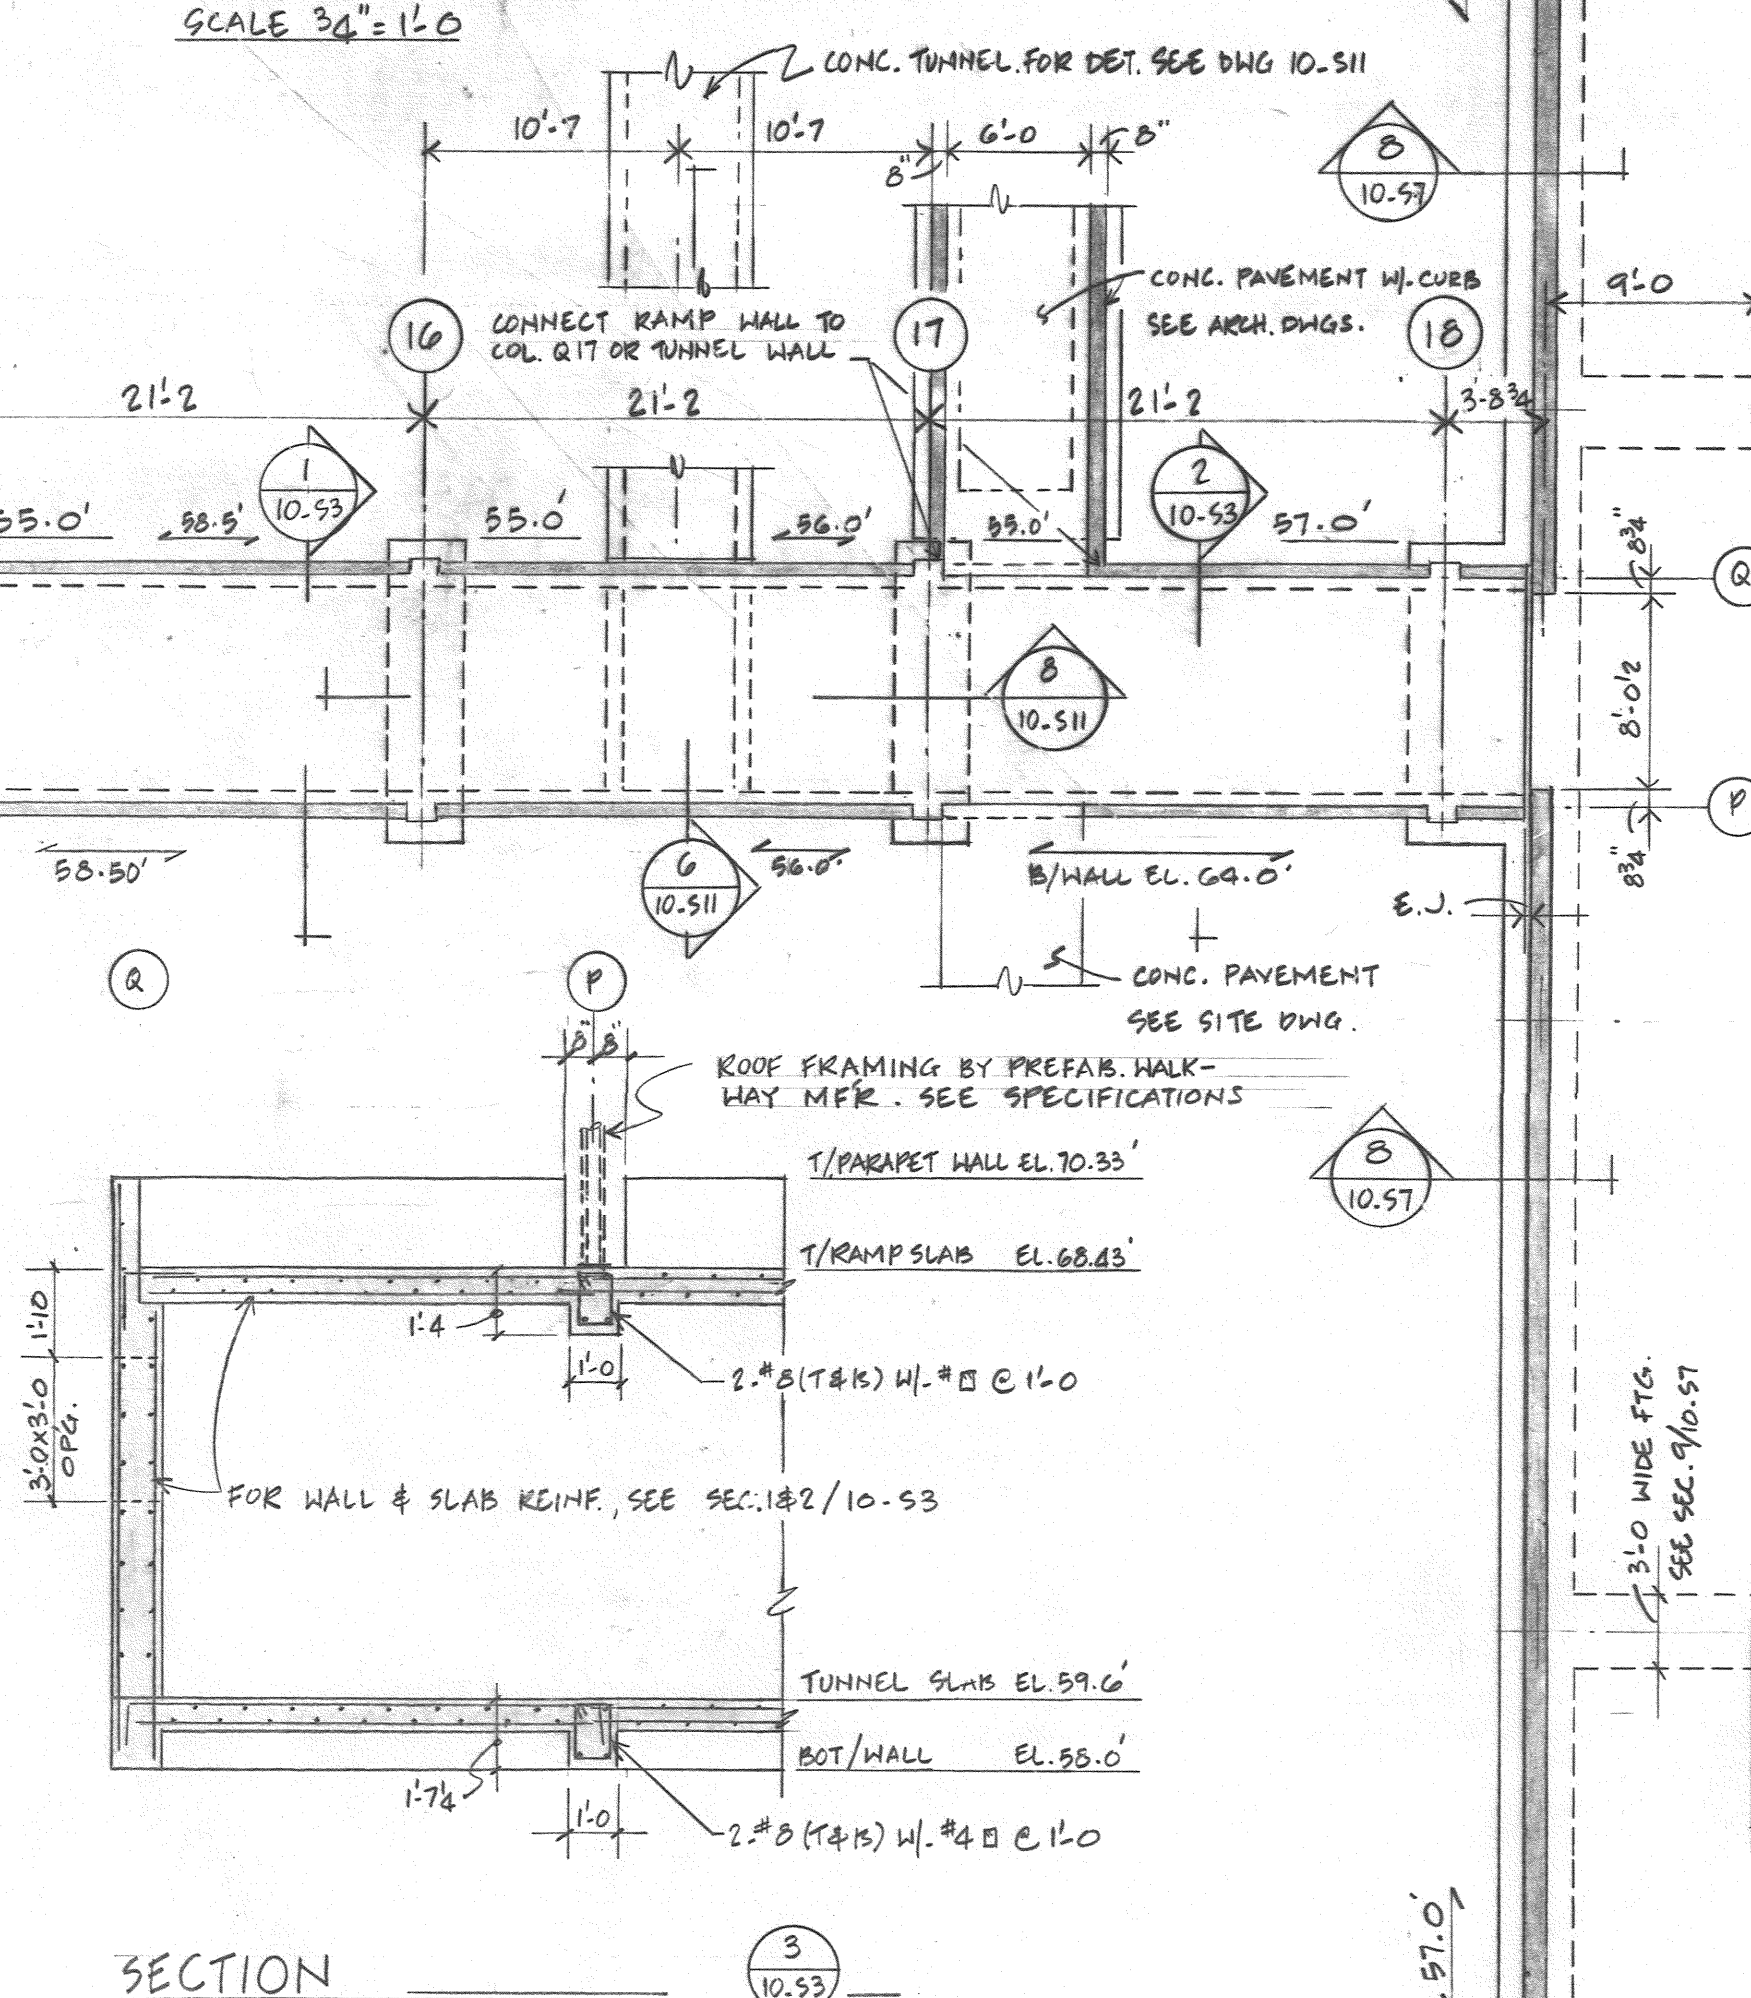

FOUNDATION & FIRST FLOOR PLAN - (SUPPORT FACILITY)
SCALE: 1/8" = 1'-0"

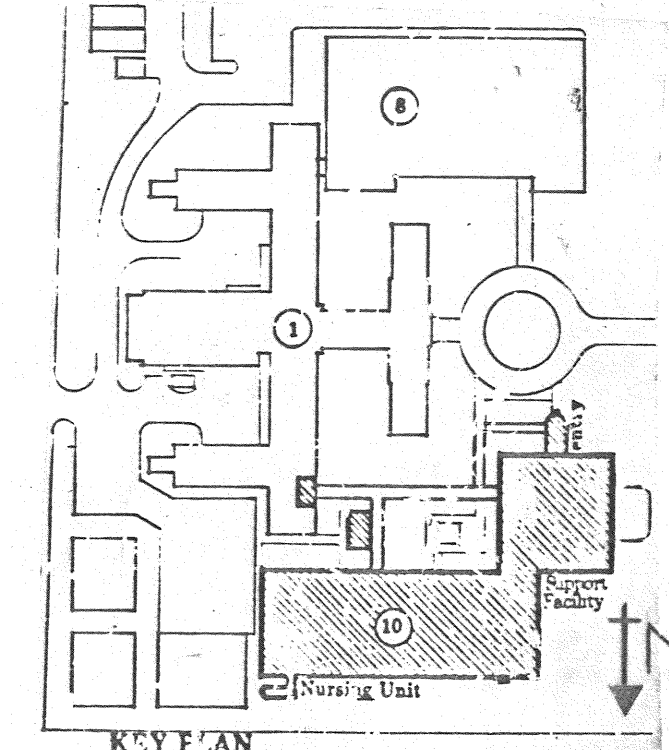

Drawing Title		Project Title		Date
Foundation & First Floor Plan Support Facility		60 Bed Nursing Home Care Unit		6-17-81
Approved: Division Chief <i>J. J. [Signature]</i>		Drawn K.E.B.	Building Number Ten	Project No. 654-035
Approved: Service Director <i>[Signature]</i>		Checked LSH	Location VAMC Reno, Nevada	DRAWING No. 10- S3 Dwg. Of

Veterans Administration