




three eighths inch = one foot
one eighth inch = one foot
one quarter inch = one foot
three eighths inch = one foot
one half inch = one foot
three quarters inch = one foot
one inch = one foot
one and one half inches = one foot
two inches = one foot
three inches = one foot

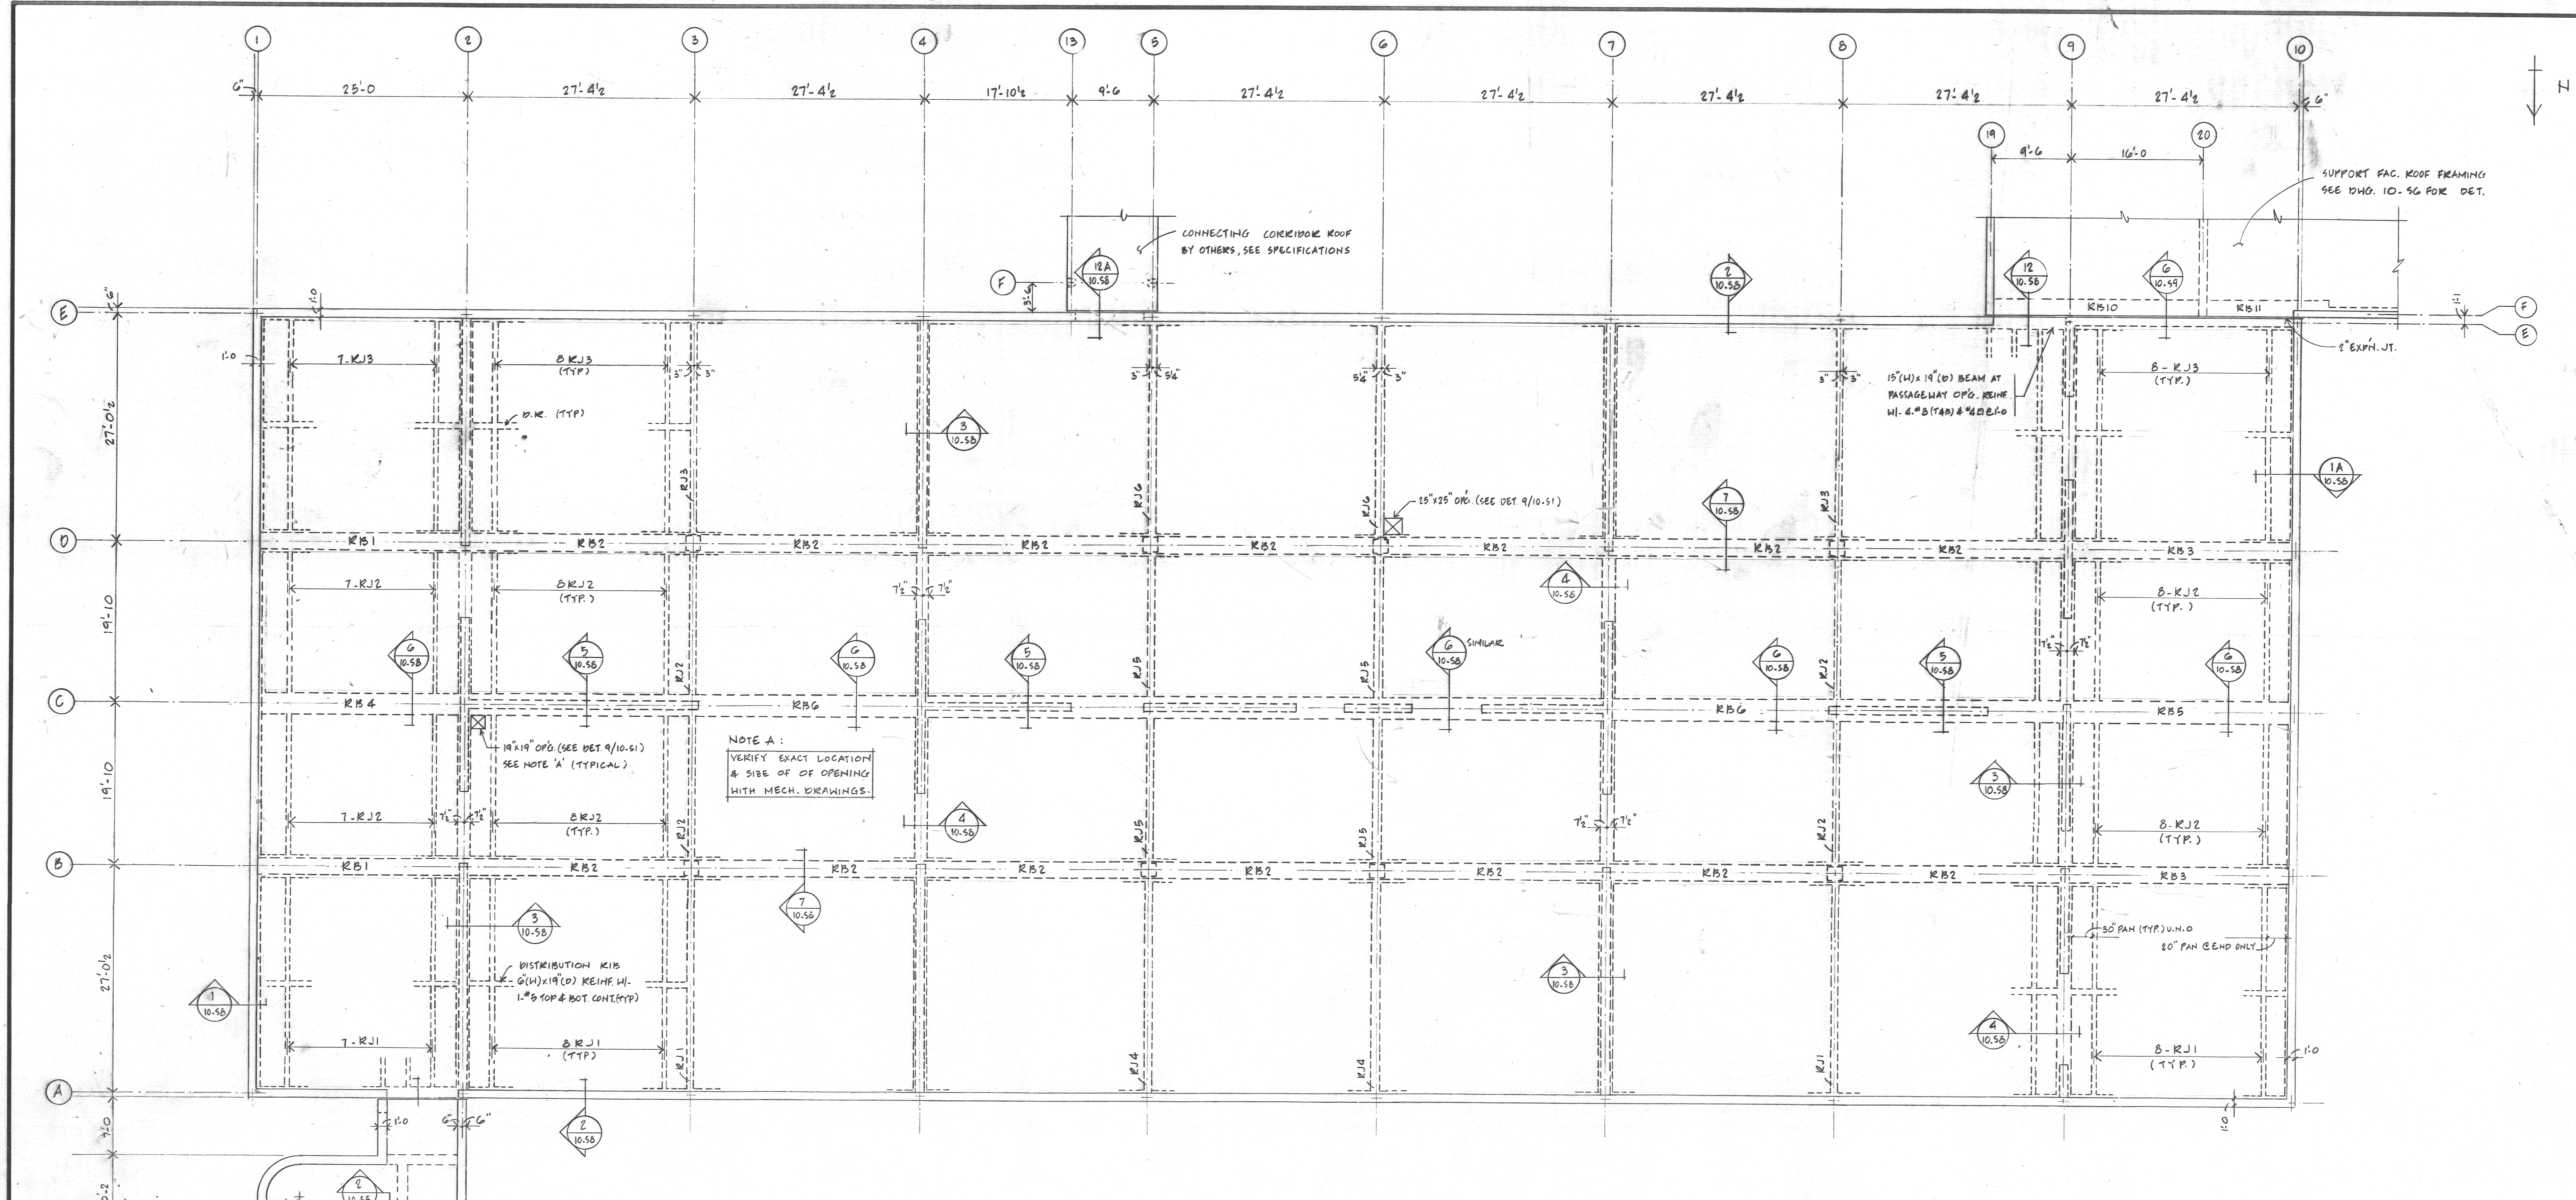


ROOF FRAMING PLAN
SCALE: 1/8" = 1'-0"
(TOP OF FIN. SLAB ELEVATION 81.71')

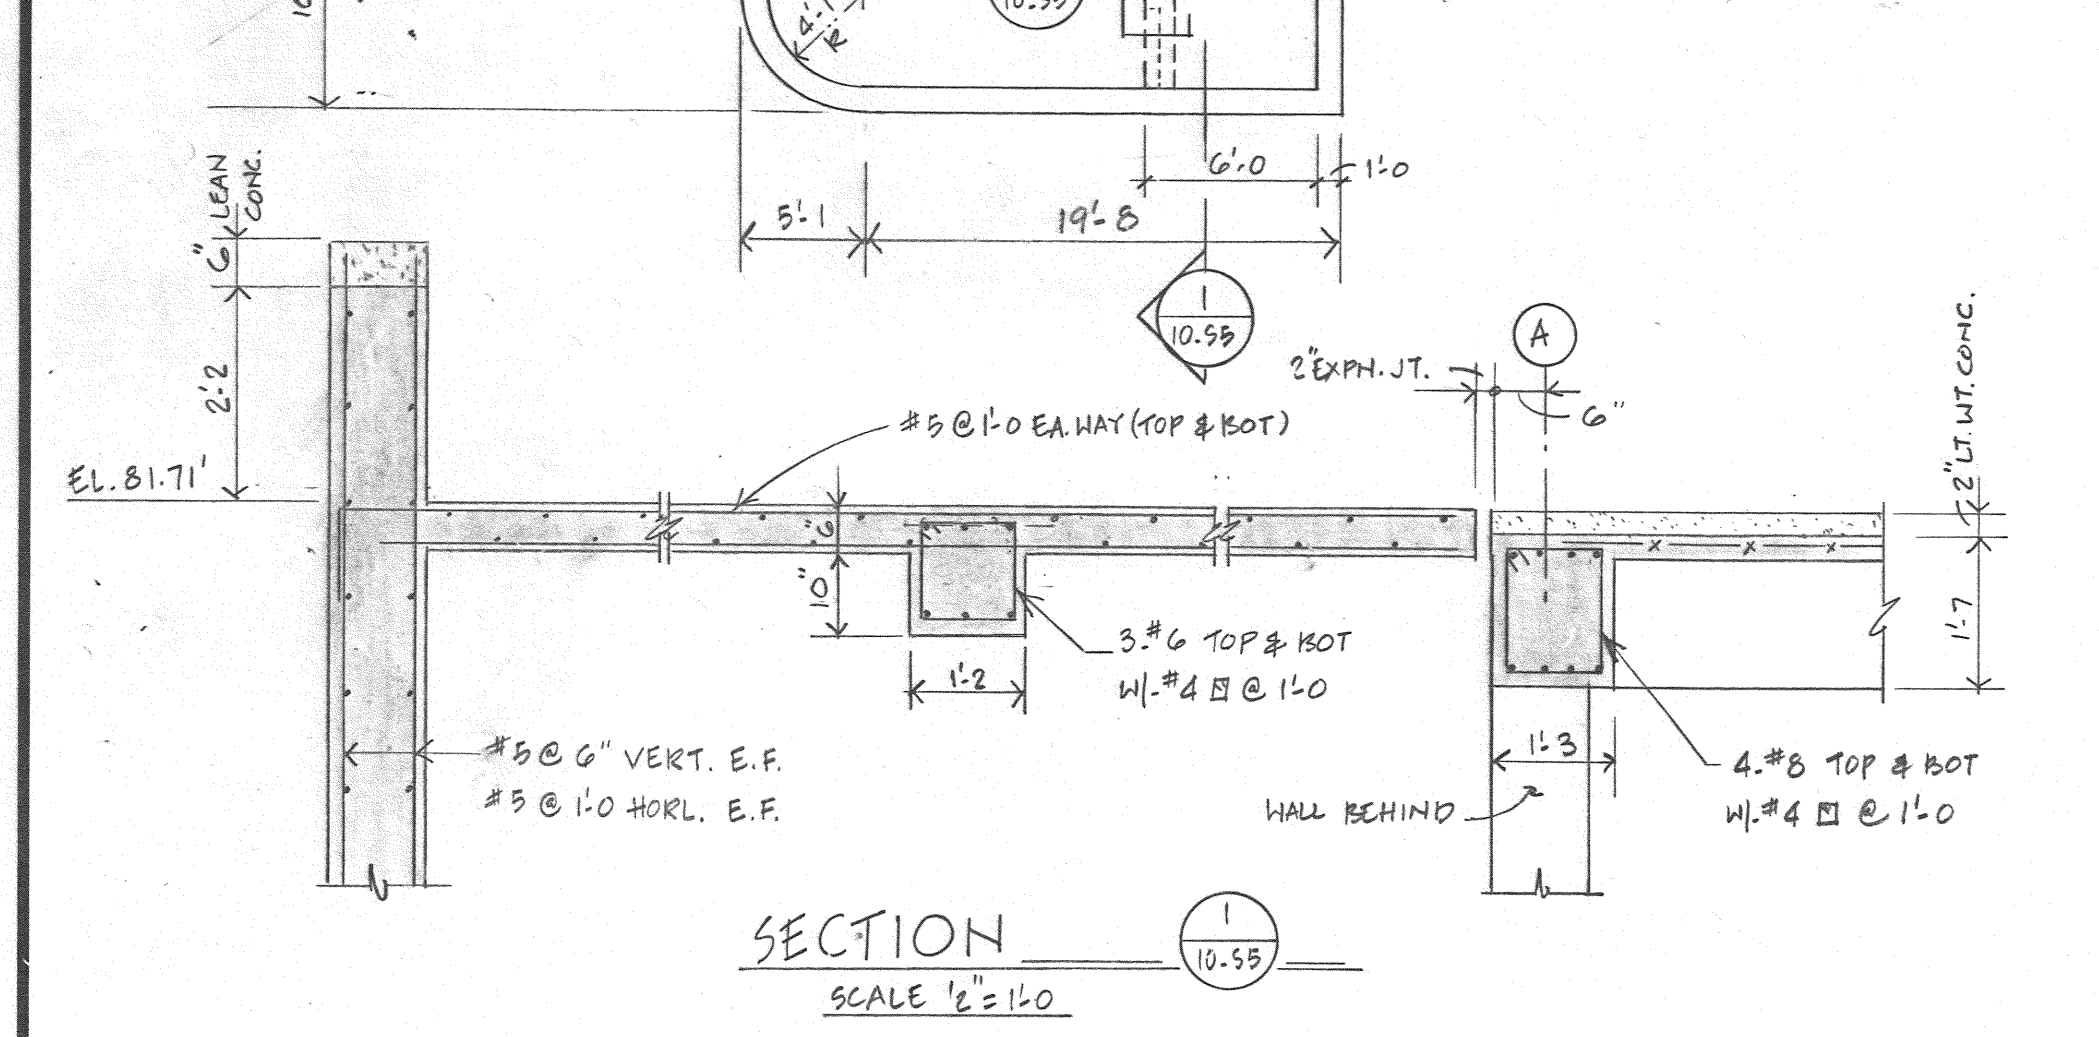

SECTION
SCALE: 1/4" = 1'-0"

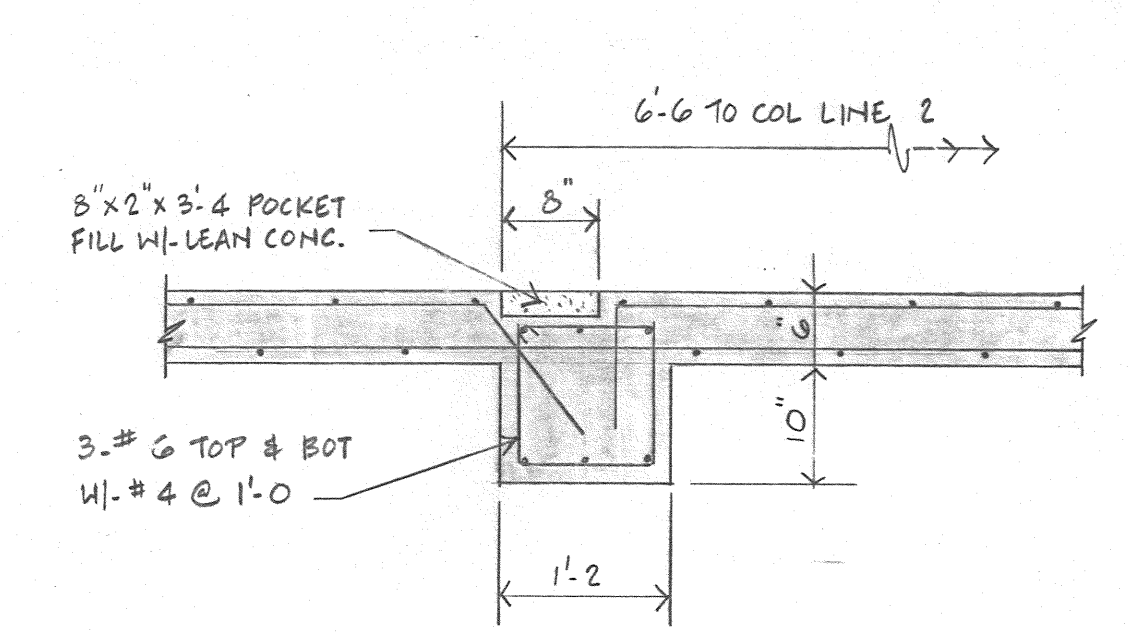

SECTION
SCALE: 3/4" = 1'-0"

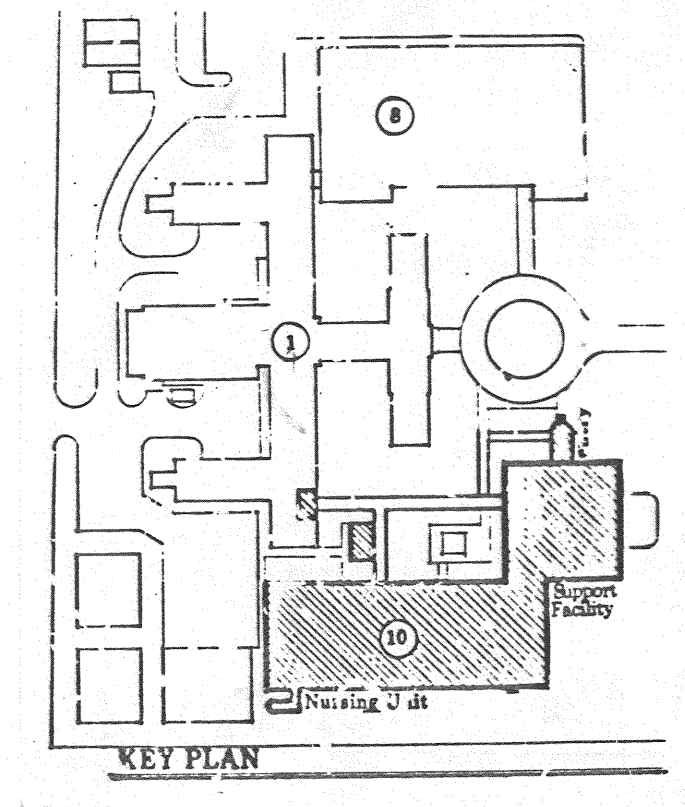

Revisions		Date	Drawing Title		Project Title	Date
			Roof Framing Plan		60 Bed Nursing Home Care Unit	6-17-81
			NHCUC		Project No.	654-035
			Approved: Division Chief		Building Number	
			J. S. [Signature]		Ten	
			Approved: Service Director		Location	
			[Signature]		VAMC Reno, Nevada	
			Checked		DRAWING NO.	10-S5
			L. S. H.		Dwg. Of	