 

 
 

 
 
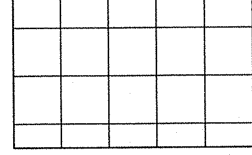
 
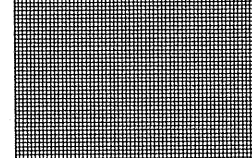
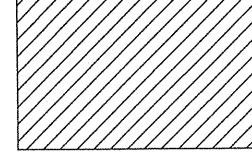
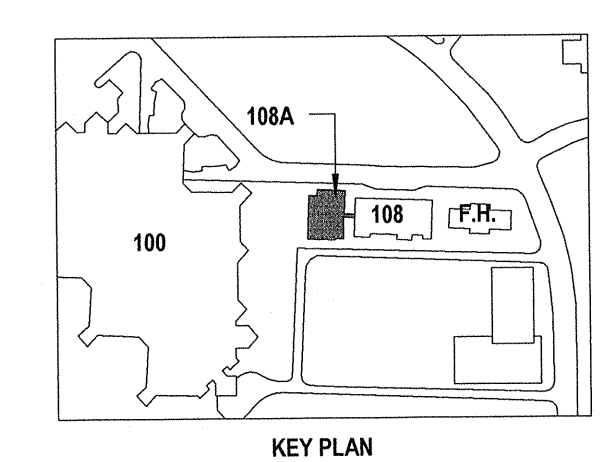


FINISH FLOOR PLAN LEGEND			
SYMBOL	DESCRIPTION	SYMBOL	DESCRIPTION
 MATCHLINE SEE 1 / A101	MATCH LINE SHEET REFERENCE E KEYED NOTE	 A6 A-211	BUILDING SECTION / WALL SECTION TAG
 10			
SS-1 —	FINISH	 C8 A-211	EXTERIOR ELEVATION TAG
<b>ROOM NAME</b> <div style="border: 1px solid black; padding: 2px; display: inline-block;">101</div>	ROOM NAME ROOM NUMBER	 H4 A-211	INTERIOR ELEVATION TAG
 CG1 —	WALL PROTECTION TYPE	 A6 A-211	PLAN REFERENCE TAG
	FLOOR TILE PATTERN	 0 COLUMN GRID DESIGNATIONS	
	FLOOR TILE PATTERN		
	HATCHED AREA-NOT IN CONTRACT		
<h2 style="text-align: center;">FINISH FLOOR PLAN GENERAL NOTES</h2> <ol style="list-style-type: none"> <li>REFER TO SHEET A-661 FOR TOILET ACCESSORIES, WALL PROTECTION AND SPECIALTIES.</li> <li>REFER TO SHEETS A-711 AND A-712 FOR CASEWORK SCHEDULES.</li> <li>REFER TO SHEET AF-111 FOR COLOR/MATERIALS SCHEDULE.</li> <li>REFER TO SHEET A-711 FOR FLOORING TRANSITION DETAILS.</li> </ol>			

**E4** **FINISH FLOOR PLAN LEVEL 1**  
SCALE: 1/8" = 1'-0"

FLOOR FINISH SCHEDULE-1004-LV-004									
ROOM NO	ROOM NAME	FLOOR FINISH		WALL FINISH		WALL FINISH			CEILING FINISH
		FINISH	BASE FINISH	FINISH	NORTH	EAST	SOUTH	WEST	
251	Program Assistant	CPT-1	RB-2	PAINT	PT-1	PT-1	PT-1	PT-1	ACT-1
252	Program Assistant	CPT-1	RB-2	PAINT	PT-1	PT-1	PT-1	PT-1	ACT-1
C-210	Elevator Lobby	VT-1	RB-1	PAINT	PT-1	PT-1	PT-1	PT-1	ACT-1/GB-1 PT
C-211	Hallway	VT-1	RB-1	PAINT	PT-1	PT-1	PT-1	PT-1	ACT-1
C-212	Hallway	VT-1	RB-1	PAINT	PT-5	PT-5	PT-5	PT-5	ACT-1
C-213	Pod Alcove	VT-1	RB-1	PAINT	PT-6	PT-6	PT-6	PT-6	ACT-1
C-214	Pod Alcove	VT-1	RB-1	PAINT	PT-5	PT-5	PT-5	PT-5	ACT-1
C-215	Hallway	VT-1	RB-1	PAINT	PT-5	PT-5	PT-5	PT-5	ACT-1
C-216	Pod Alcove	VT-1	RB-1	PAINT	PT-5	PT-5	PT-5	PT-5	ACT-1
C-217	Pod Alcove	VT-1	RB-1	PAINT	PT-5	PT-5	PT-5	PT-5	ACT-1
C-218	Hallway	VT-1	RB-1	PAINT	PT-5	PT-5	PT-5	PT-5	ACT-1
C-219	Pod Alcove	VT-1	RB-1	PAINT	PT-5	PT-5	PT-5	PT-5	ACT-1
C-220	Pod Alcove	VT-1	RB-1	PAINT	PT-5	PT-5	PT-5	PT-5	ACT-1
C-221	Sitting Area	VT-1	RB-1	PAINT	PT-5	PT-5	PT-5	PT-5	ACT-1
C-222	Hallway	VT-1	RB-1	PAINT	PT-5	PT-5	PT-5	PT-5	ACT-1
C-223	Waiting	VT-1	RB-1	PAINT	PT-1	PT-1	PT-1	PT-1	ACT-1
ST-1	Star 1	VT-1/VT-2	RB-1	PAINT	PT-1	PT-1	PT-1	PT-1	GBP-1
ST-2	Star 2	VT-1/VT-2	RB-1	PAINT	PT-1	PT-1	PT-1	PT-1	GBP-1



ISSUE FOR CONSTRUCTION  
FULLY SPRINKLERED

Office of  
Construction  
and Facilities  
Management

 Department of  
Veterans Affairs

**STRUCTURAL ROBERS MOORE ENGINEERS**  
2411 Fountains Blvd., Suite 222 Houston, TX 77057 TEL: 832 342 3372 FAX: 281 582 5955

**WALTER P. MOORE**  
1391 McKinney, Suite 1100 Houston, TX 77010 TEL: 713 630 7300 FAX: 713 630 7394


**CIVIL HBC, INC**  
1225 North Loop West, Suite 900 Houston, TX 77008 TEL: 713 864 2900 FAX: 713 583 1245

**PARKING WALTER P. MOORE**  
1391 McKinney, Suite 1100 Houston, TX 77010 TEL: 713 630 7300 FAX: 713 630 7396

**TELEPHONE 4B TECHNOLOGY**  
12600 Northborough Dr., Suite 290 Houston, TX 77067 TEL: 832 249 9379 FAX: 832 249 9756

**COMMUNICATIONS**

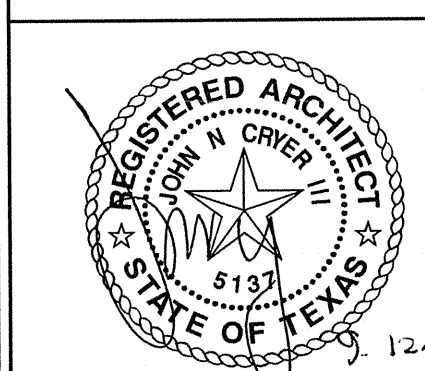ARCHITECTURE INTERIORS CONSULTING ENGINEERING  
**PAGE SOUTHERLAND PAGE, LLP**  
1100 Louisiana Suite 1 Houston, Texas 77002  
tel: 713 871 8484 fax: 713 871 8440 [www.pspaec.com](http://www.pspaec.com)



Approved: Project Director

Project Abbreviation	
Location	Michael E. DeBakey Medical Center 2002 Holcombe Blvd, Houston, TX 77030

06-15-2012	Author	Checker
------------	--------	---------

Building Number

Drawing Number

AF-111

---

F