
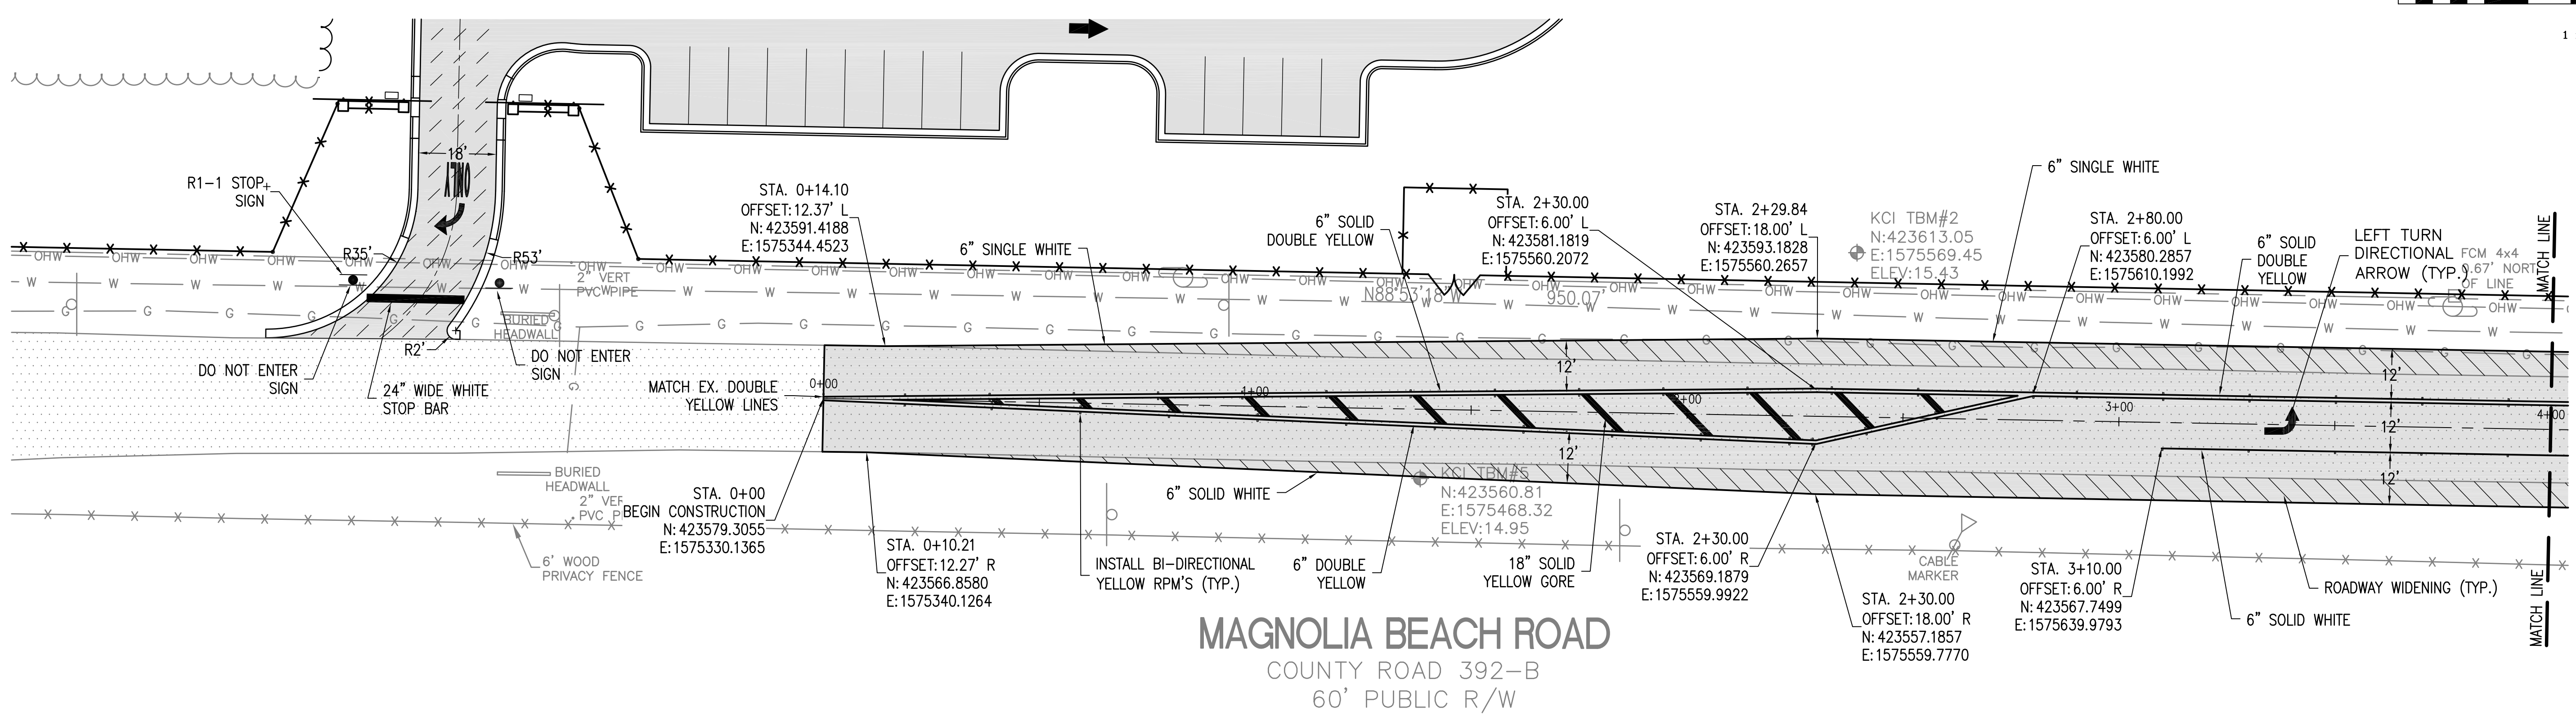



three inches = one foot  
one and one half inches = one foot  
one inch = one foot  
three quarters inch = one foot  
one half inch = one foot  
three eighths inch = one foot  
one quarter inch = one foot  
one eighth inch = one foot

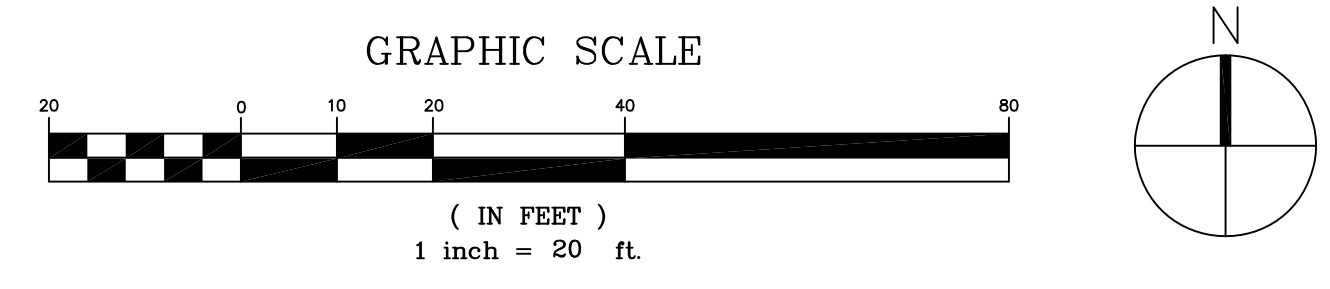

**MAGNOLIA BEACH ROAD**  
COUNTY ROAD 392-B  
60' PUBLIC R/W

**LEGEND:**

- EXISTING PROPERTY LINE
- EXISTING FENCE
- NEW FENCE (C2/CS502)
- EXISTING WOODLINE/VEGETATION
- NEW WOODLINE/VEGETATION
- EXISTING WATERLINE
- EXISTING GAS LINE
- EXISTING SANITARY SEWER FORCE MAIN
- EXISTING OVERHEAD UTILITIES
- EXISTING ASPHALT PAVEMENT
- NEW MEDIUM DUTY ASPHALT PAVEMENT (D1/CS501)
- MAGNOLIA BEACH ROAD ASPHALT MILL & OVERLAY
- MAGNOLIA BEACH ROAD ASPHALT PAVEMENT WIDENING (E1/CS501)
- RPM'S
- REFLECTIVE PAVEMENT MARKERS

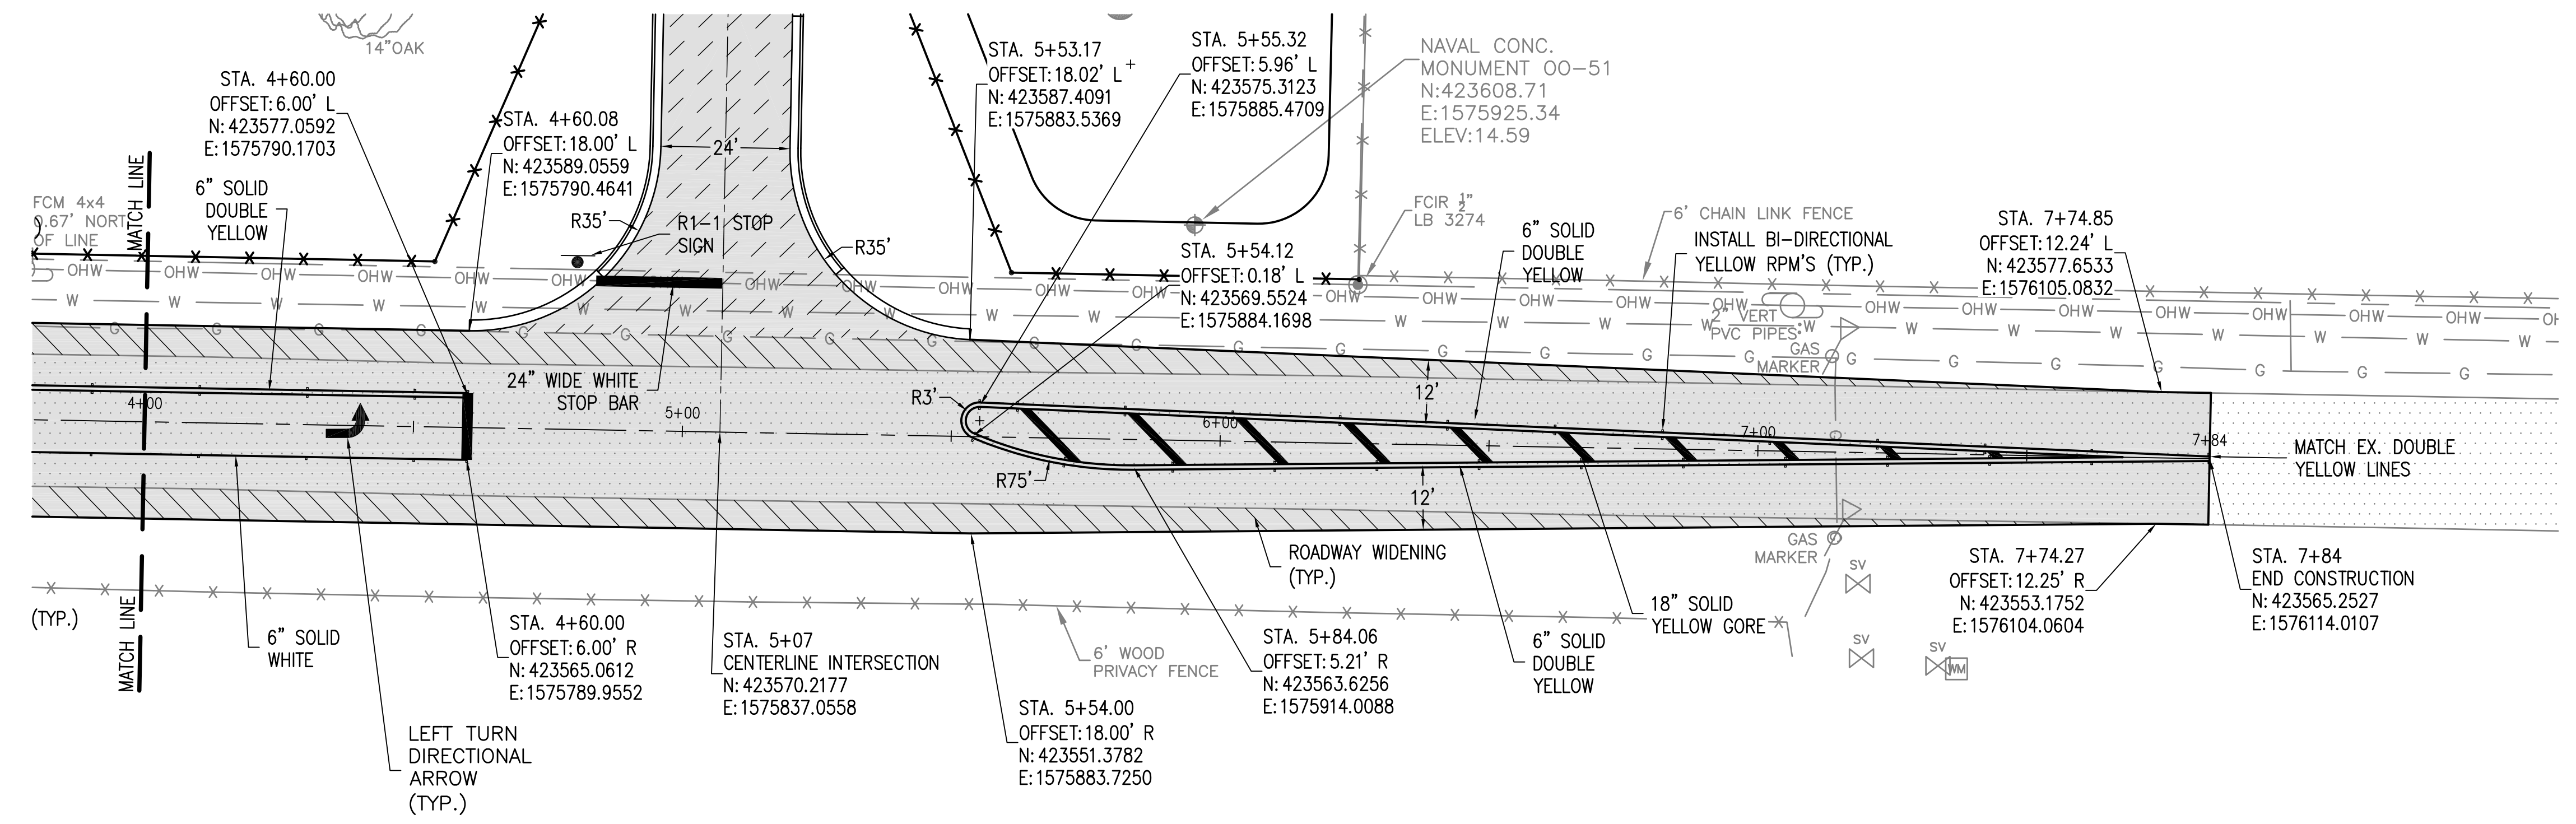

<b>CONSULTANTS:</b> CIVIL: KENNETH HORNE & ASSOCIATES 7201 NORTH 9TH AVENUE, STE. 6 PENSACOLA, FLORIDA 32504 PH: (850) 471-9005 FX: (850) 471-0093 LANDSCAPE ARCHITECT: CSA GROUP, INC. 6300 PICCADILLY SQUARE DRIVE MOBILE, ALABAMA 36609 PH: (251) 344-4023 FX: (251) 344-4052 COMM/IDS: SCHMIDT CONSULTING GROUP, INC. 40 S. PALAFOX PLACE, STE. 300 PENSACOLA, FLORIDA 32502 PH: (850) 438-0050 FX: (850) 432-8631 ARCHITECTURE: BULLOCK TICE ASSOCIATES, INC. 909 EAST CERVANTES STREET PENSACOLA, FL 32501 PH: (850) 434-5444 FX: (850) 432-5208 SURVEYORS: KCI TECHNOLOGIES, INC. 10401 HIGHLAND MANOR DRIVE, SUITE 120 TAMPA, FLORIDA 33610 PH: (813) 740-2300		 <b>ARCHITECT/ENGINEERS:</b>  <b>BES DESIGN/BUILD, LLC</b> 766 Middle St, Fairhope, AL 36532 Phone: 251.990.5778 Fax: 251.990.3716		<b>Drawing Title</b> MAGNOLIA BEACH ROAD SITE PLAN <b>Approved Project Director</b>		<b>Project Title</b> PANAMA CITY JOINT OUTPATIENT CLINIC VA GULF COAST HEALTH CARE <b>Location</b> PANAMA CITY, FLORIDA <b>Date</b> SEPTEMBER 5, 2012 <b>Checked</b> KCH <b>Drawn</b> LRR		<b>Project Number</b> 520-326 <b>Building Number</b> - <b>Drawing Number</b> CS110 Dwg 5 of 21		<b>Office of Construction and Facilities Management</b> 	
--	--	---	--	---	--	--	--	--	--	---	--

FINAL SUBMISSION