



SHEET INDEX AND VICINITY MAP

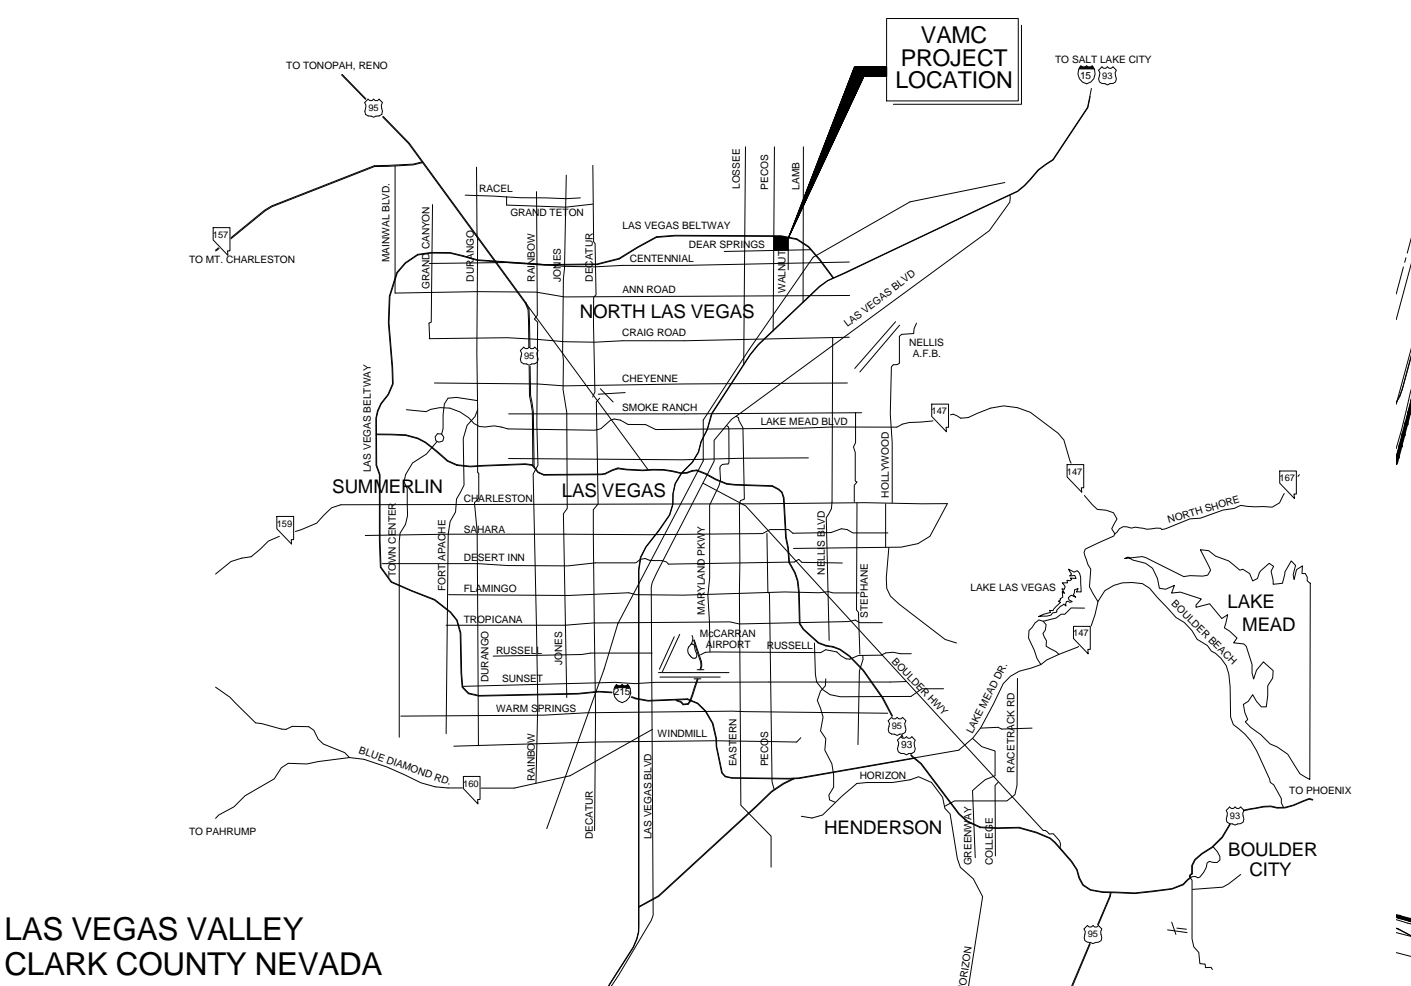

VICINITY MAP

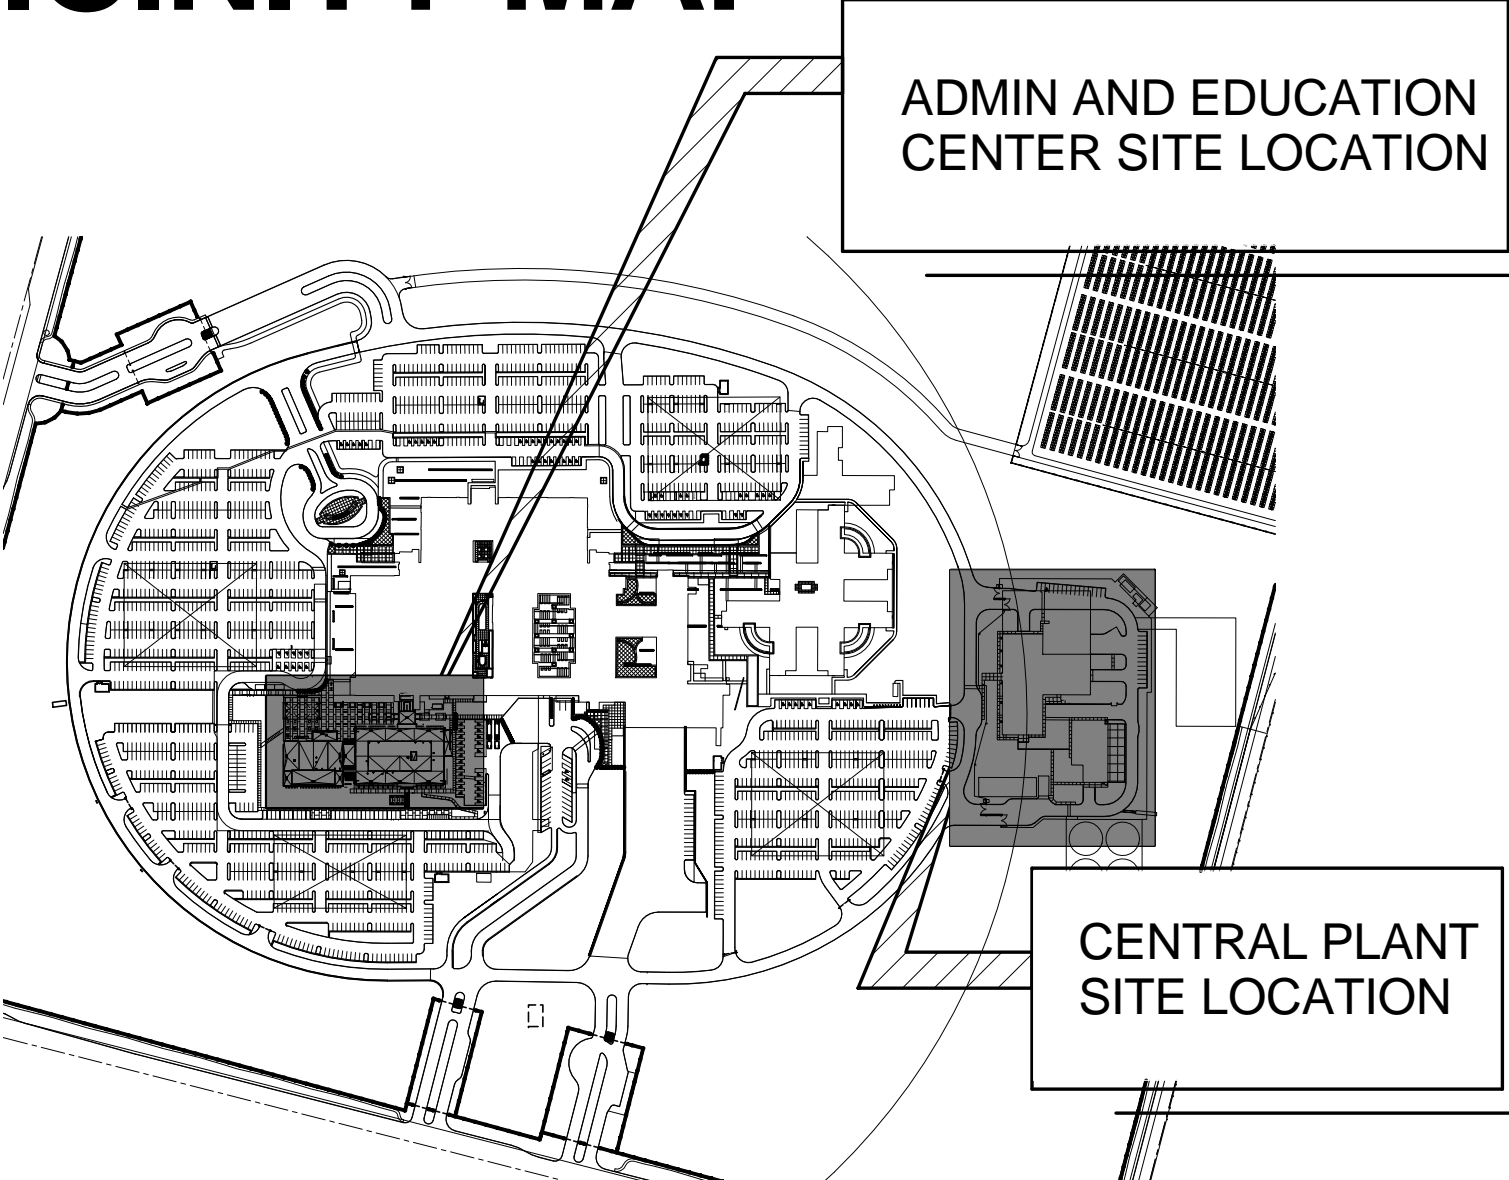

ENLARGED VICINITY MAP

5 (INDEX) Sheet Index			Submissions				
Sheet Count	Sheet Number	Sheet Name	Add#1/VA Amend. #2	Add#2/VA Amend. #3	Add#3/VA Amend. #6	Add#4/VA Amend. #8	Add#5/VA Amend. #7

		Interior Finish Board						
General (Volume 1)								
1	GI-0101.1	Cover Sheet - Volume 1						
2	GI-0201.1	Sheet Index and Vicinity Map - Volume 1			X	X	X	X
3	GI-0202	Project Information Sheet			X			X
4	GI-0301	Wall Types					X	
5	GI-0321	UL Assemblies						
6	GI-0322	UL Assemblies						
7	GI-0323	UL Assemblies						
8	GI-0324	UL Assemblies						
9	GI-0325	UL Assemblies						
10	GI-0326	UL Assemblies						
11	GI-0327	UL Assemblies						
12	GI-0328	UL Assemblies						
13	GI-0329	UL Assemblies						
14	GI-0330	UL Assemblies						
15	GI-0331	UL Assemblies						
16	GI-0332	UL Assemblies						
17	GI-0333	UL Assemblies						
18	GI-0401	Accessibility Guidelines						
19	GI-0402	Accessibility Guidelines						
20	GI-0404	General Mounting Heights						
21	GI-0500	Critical Path Method Phasing					X	
22	GI-0501	Sample Critical Path Method						

Civil (Volume 1)							
23	C0.01	Civil Notes					
24	C1.01	Civil Demolition Plan					
25	C1.02	Civil Grading Plan					
26	C1.03	Civil Utility Plan					
27	C1.04	Civil Horizontal Control and Fire Access Plan					
28	C1.05	Civil Details and Sections					
29	C1.06	Civil Driveway Relocation Plan					

Landscape (Volume 1)							
30	LP101	Landscape Planting Plan					
31	LP102	Landscape Planting Plan					
32	LP201	Landscape Planting Details					
33	LI00	Landscape Irrigation Schedule and Notes					
33	LI101	Landscape Irrigation Plan					
34	LI102	Landscape Irrigation Plan					
35	LI201	Landscape Planting Details					