


three inches = one foot  
one and one half inches = one foot  
one inch = one foot  
three quarters inch = one foot  
one half inch = one foot  
three eighths inch = one foot  
one quarter inch = one foot  
one eighth inch = one foot  
one eighth inch = one foot

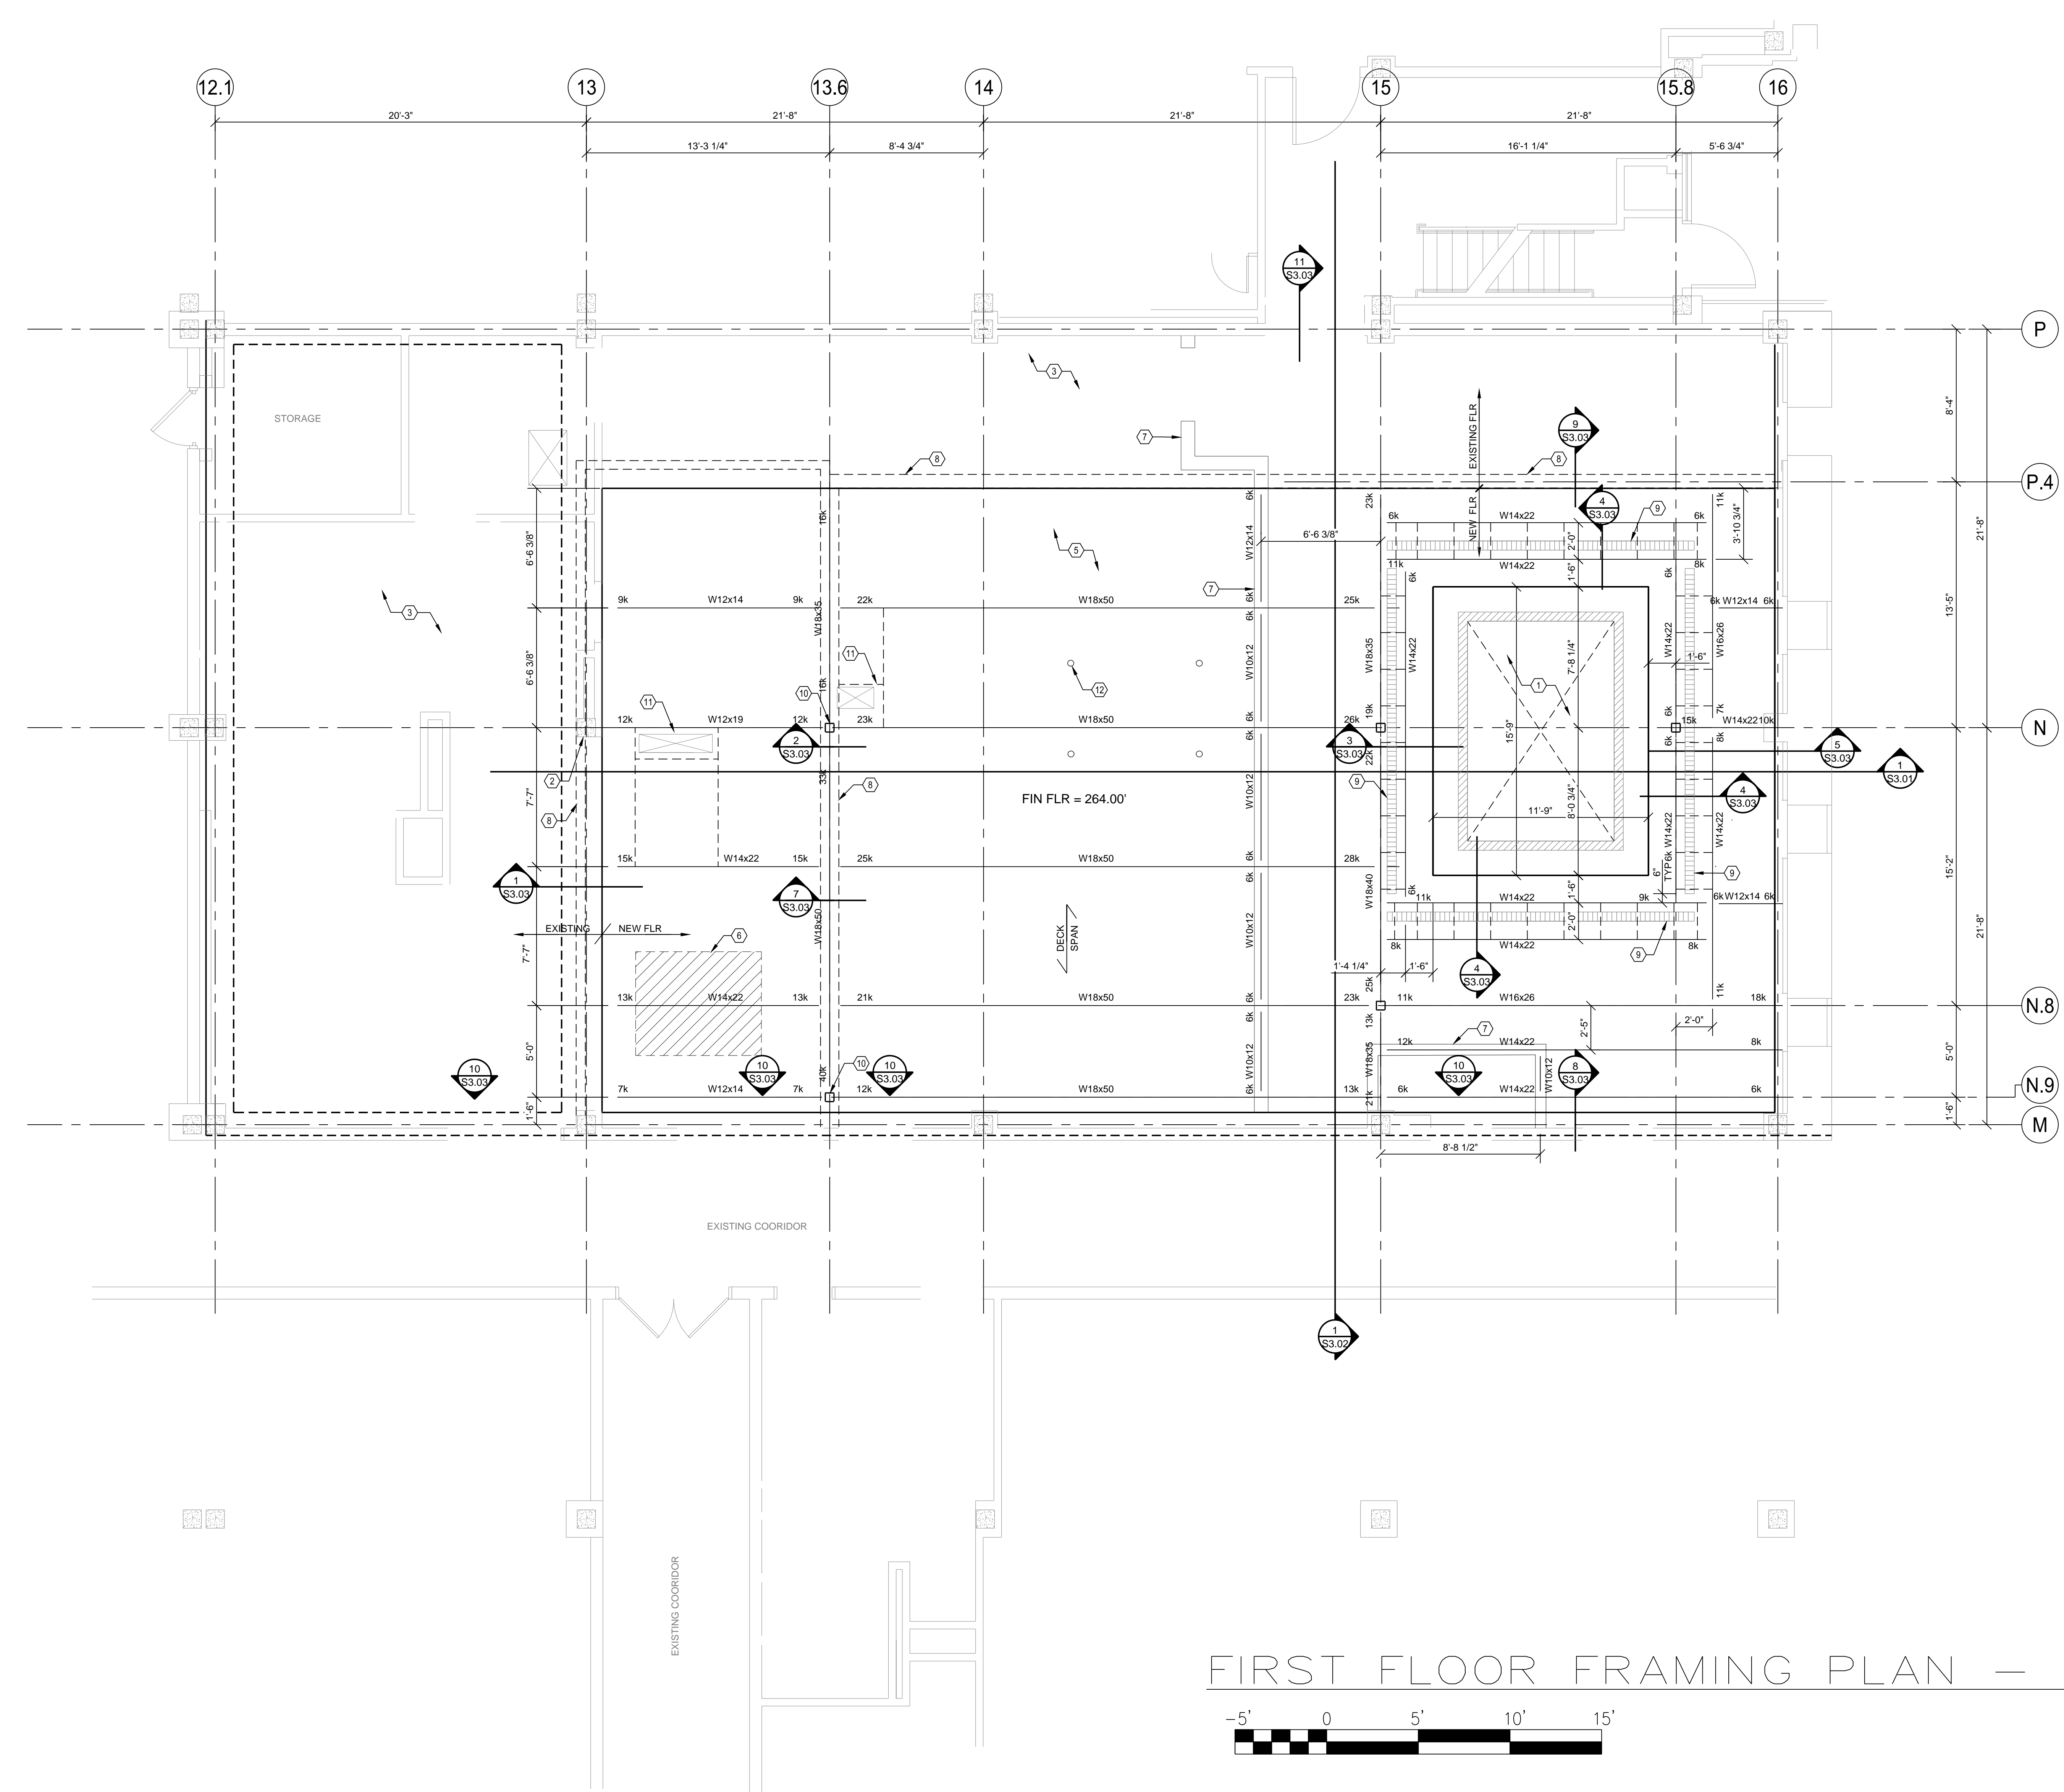

- SHEET NOTES:**
1. REFER TO ARCH SHEETS FOR DEMO PLANS
  2. CONTRACTOR TO FIELD VERIFY ALL EXISTING CONDITIONS PRIOR TO ANY DEMO OR NEW CONSTRUCTION.
  3. SEE ARCH FOR FLOOR SLOPE (TYP).

- KEYED NOTES:**
- ① NEW HYDRO THERAPY UNIT DESIGNED AND PROVIDED BY SUPPLIER. SEE ARCH FOR EXACT SIZE AND LOCATION.
  - ② EXISTING CONC COLUMN (TYP)
  - ③ EXISTING FLOOR TO REMAIN.
  - ④ NEW STL BEAM (TYP)
  - ⑤ 6 1/2" CONC SLAB ON 2" MTL DECK.
  - ⑥ EXISTING UNIT (AHU-32) BELOW TO BE RESUPPORTED TO NEW STRUCTURE AS REQUIRED (WT=1,300 LBS). PROVIDE TEMPORARY SUPPORT AS REQUIRED DURING DEMOLITION PHASE OF EXISTING STRUCTURE.
  - ⑦ NEW CMU WALL (TYP). SEE ARCH FOR EXACT LOCATION.
  - ⑧ EXISTING CONC WALL BELOW.
  - ⑨ TRENCH DRAIN SEE PLUMBING DRAWINGS.
  - ⑩ HSS6x6x3/8 STUB COLUMN
  - ⑪ OPENING IN SLAB SEE DETAIL 12/S3.03
  - ⑫ FLOOR DRAINS. SEE PLUMBING/ARCH FOR EXACT LOCATION. SEE ARCH FOR FLOOR SLOPE (TYP).

FIRST FLOOR FRAMING PLAN — STRUCTURAL

SCALE: 1/4"=1'-0"

5' 0 5' 10' 15'

<b>CONSULTANTS:</b> WITTENBERG, DELONY & DAVIDSON ARCHITECTS 400 WEST CAPITOL AVE., LITTLE ROCK, AR 72201 (501) 376-6681  BERNHARD TME ENGINEERS 1 ALLIED DRIVE, SUITE 2600, LITTLE ROCK, AR 72202 (501) 666-6776				<b>ARCHITECT/ENGINEERS:</b>  JOHNSON DANFORTH & ASSOCIATES 2200 N. RODNEY PARHAM RD. SUITE 210, LITTLE ROCK, AR 72212 (501) 404-4481		<b>Drawing Title</b> FIRST FLOOR FRAMING PLAN - STRUCTURAL  <b>Approved Project Director</b> - VAPAHCS PLANNING AND ENGINEERING		<b>Project Title</b> RENOVATE PHYSICAL MEDICINE AND REHABILITATION POOL AREA  <b>Location</b> MEMPHIS TN  <b>Date</b> 10/18/17  <b>Checked</b> DKB  <b>Drawn</b> LEB		<b>Project Number</b> 614-16-112  <b>Building Number</b> -  <b>Drawing Number</b> S1.04 Dwg 1 of 1		<b>Office of Construction and Facilities Management</b>	
Revisions:		Date:											