



**VA MEDICAL CLINIC
REMODEL**
MISSOURI
SEDALIA,

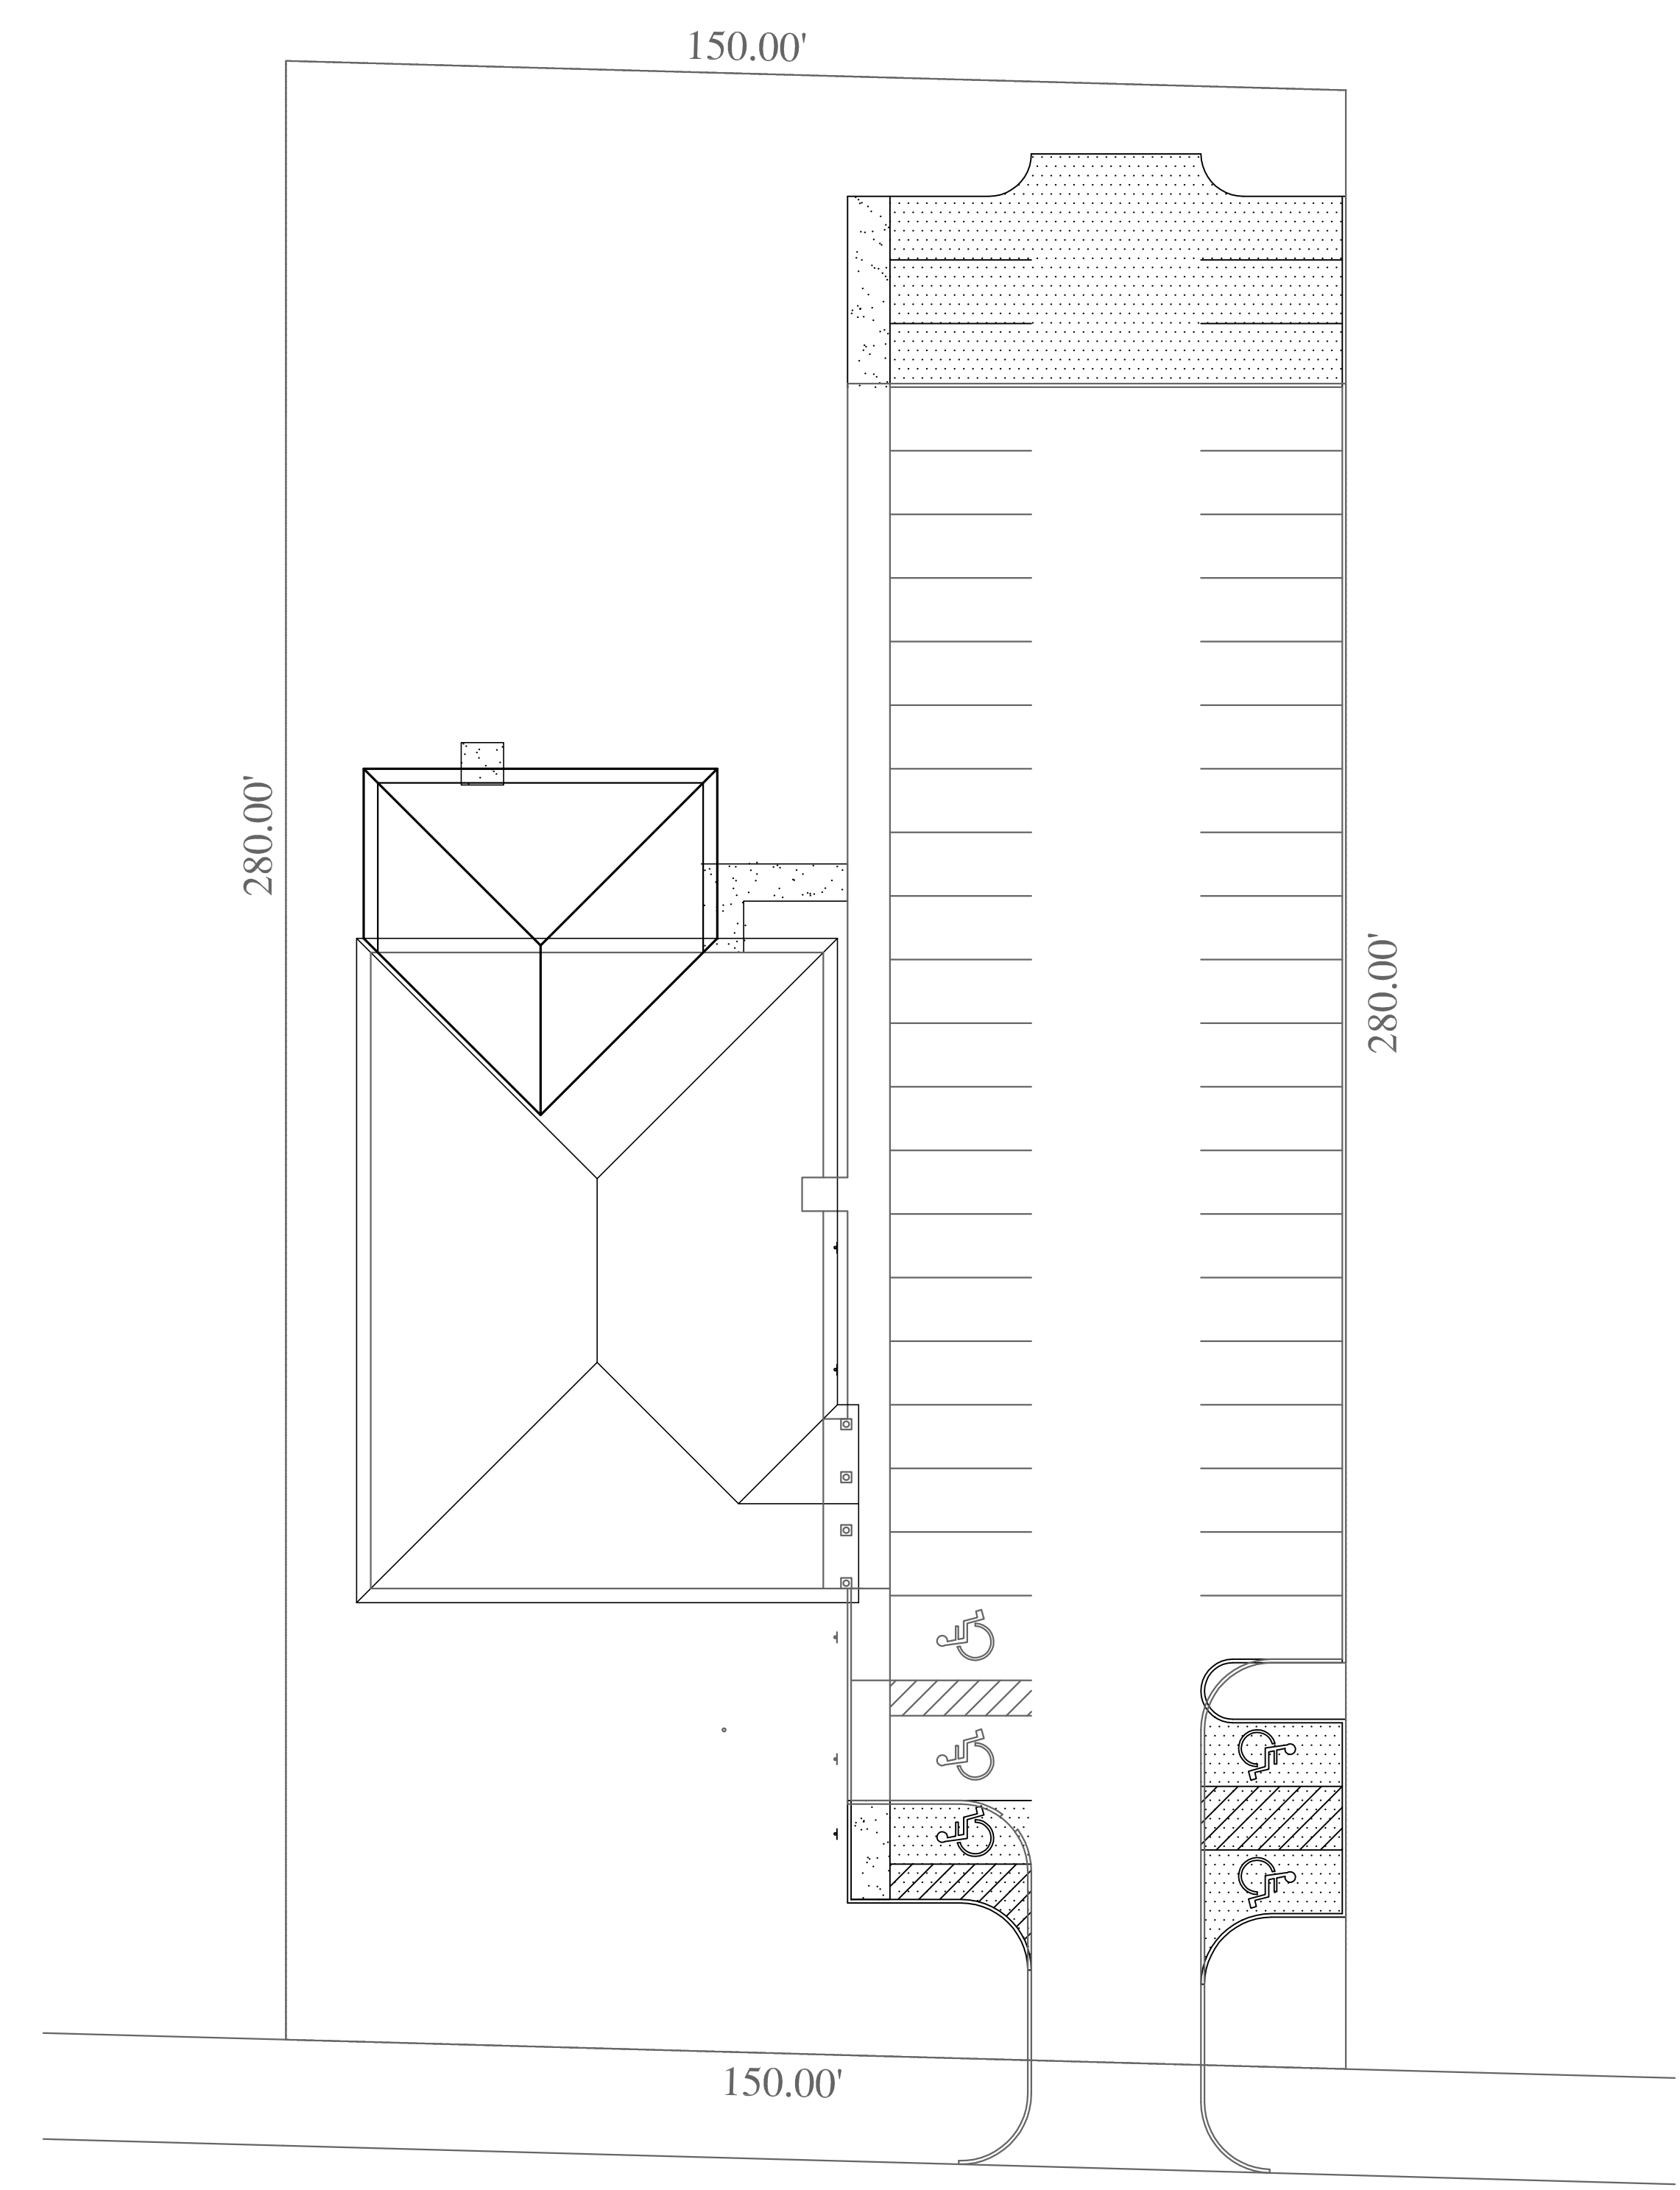

WEST 10TH STREET

SITE PLAN
SCALE: 1"=20.00'

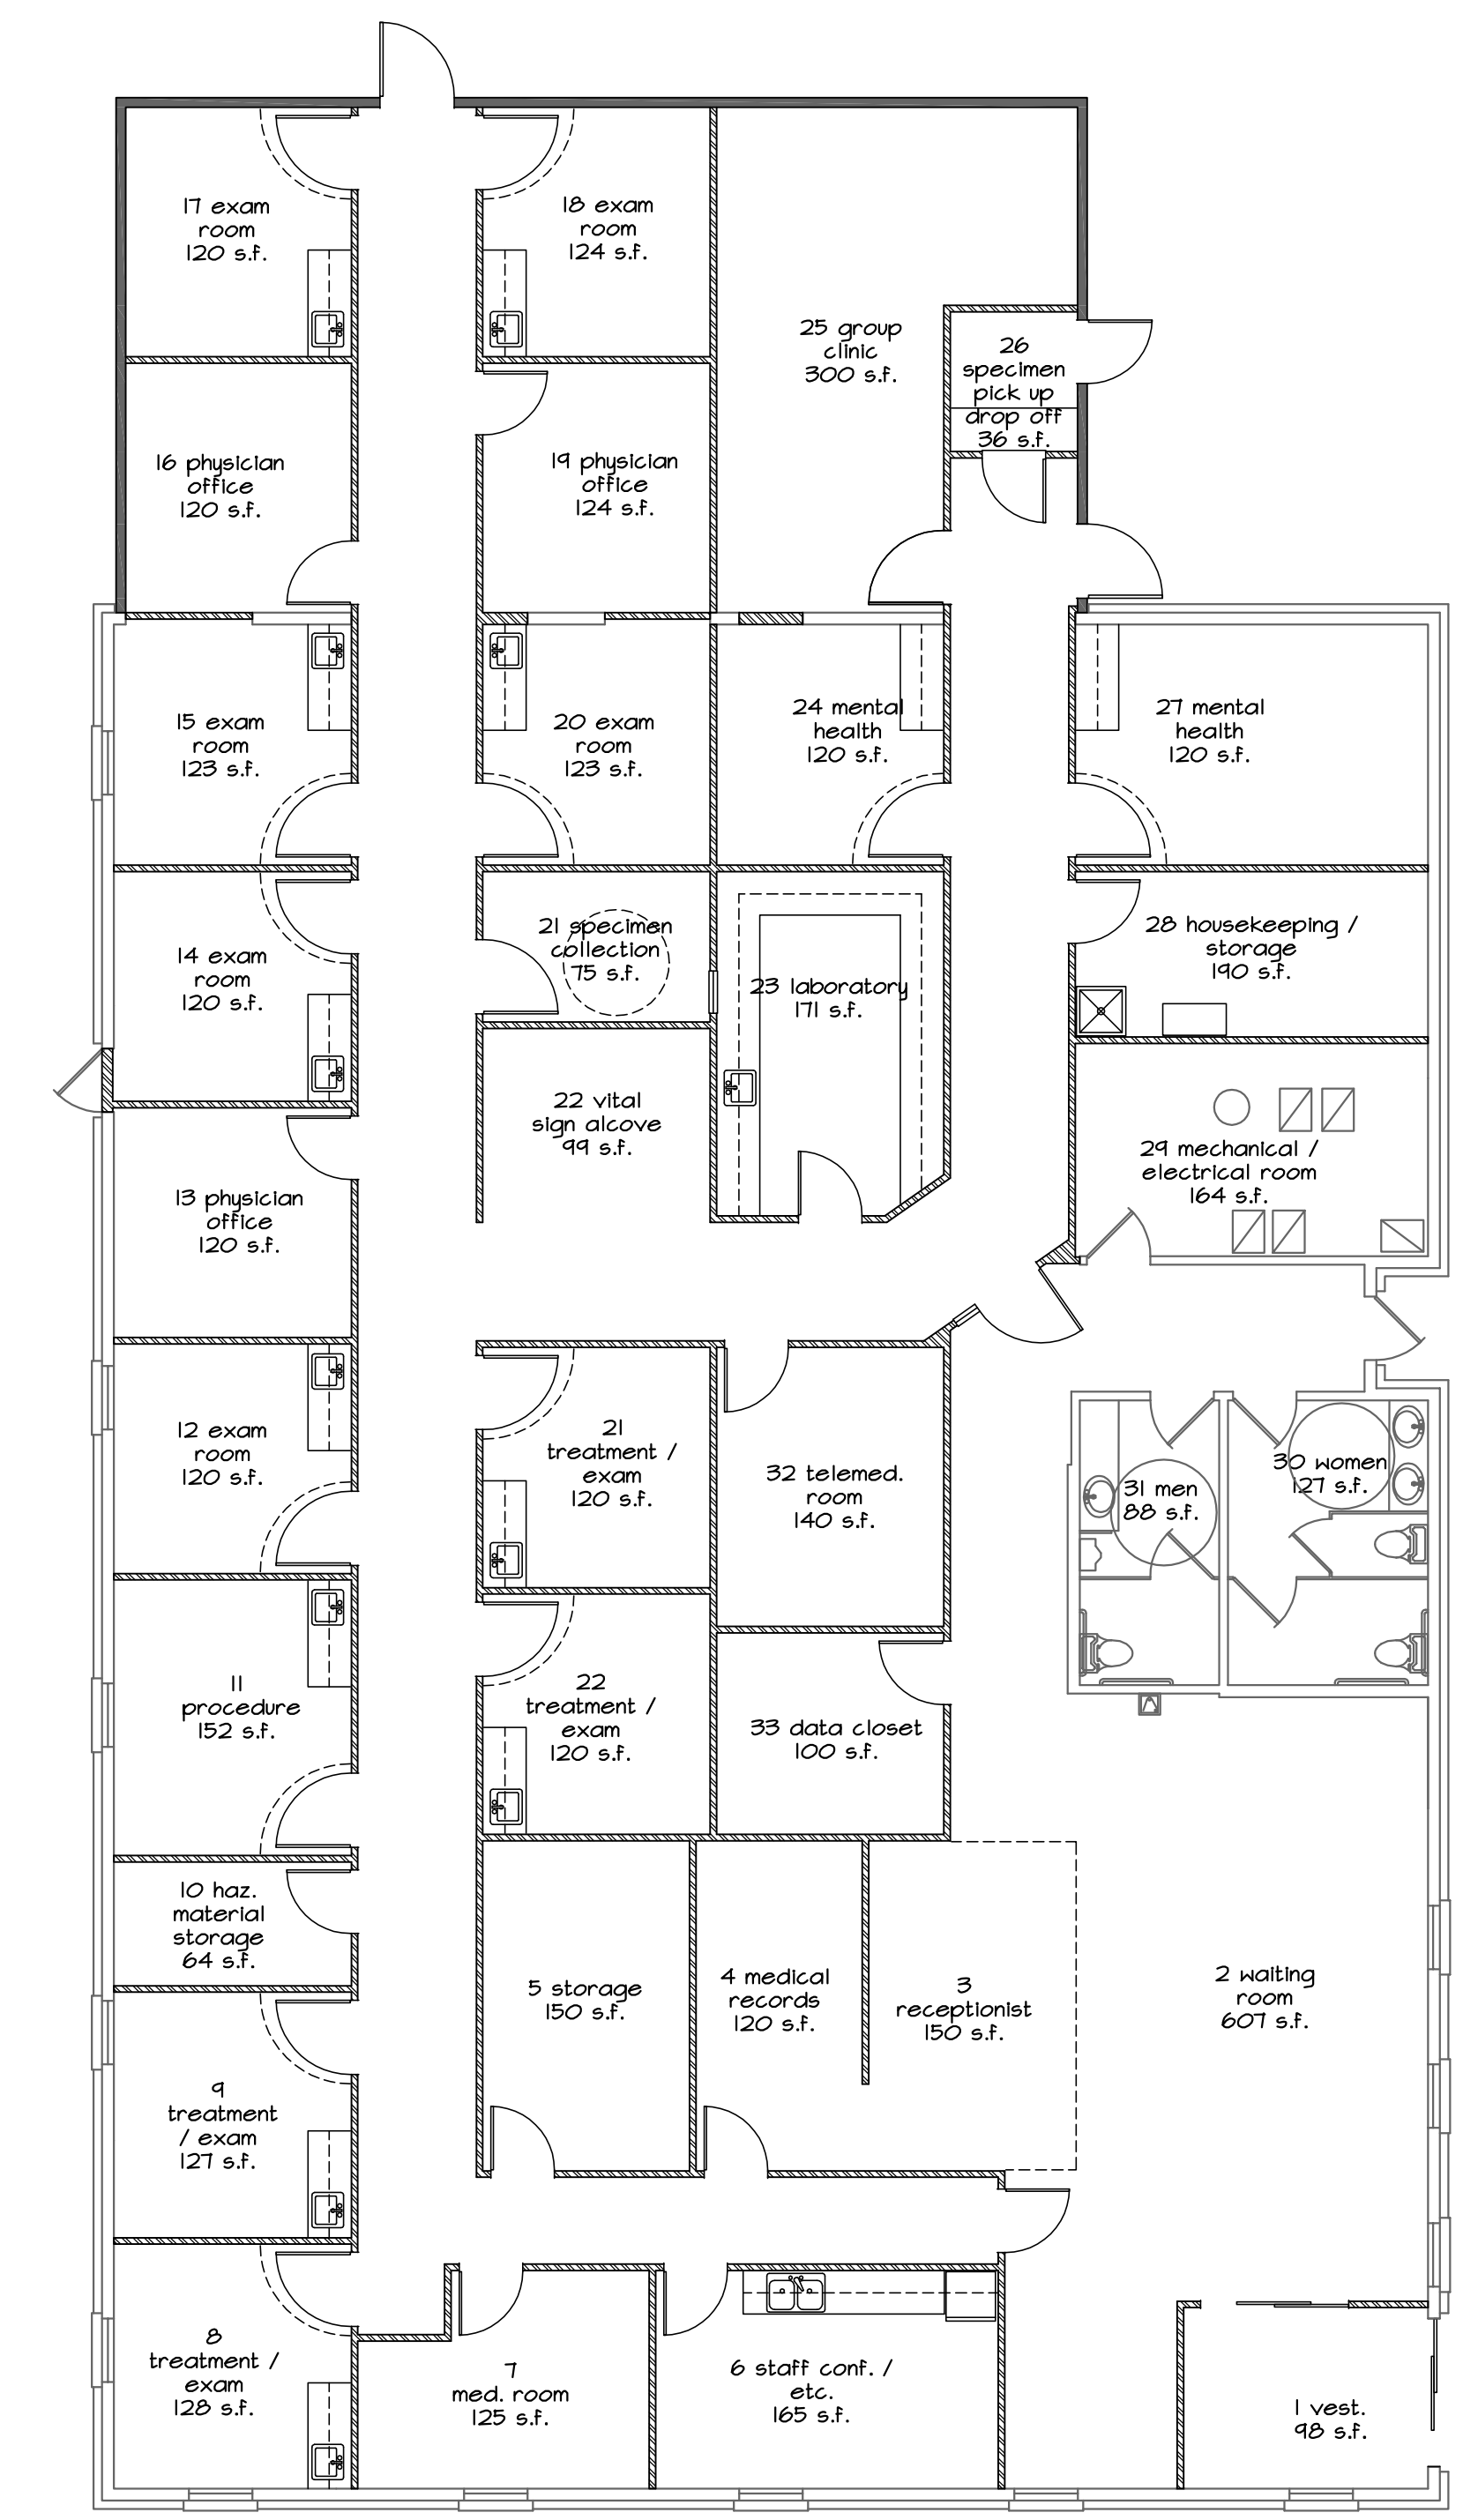

FLOOR PLAN
SCALE: 1/8"=1'-0"

1ST ISSUE
REVISIONS
9-9-09

JOB No.	SHEET No.
2134	