


1 2 3 4 5 6 7 8

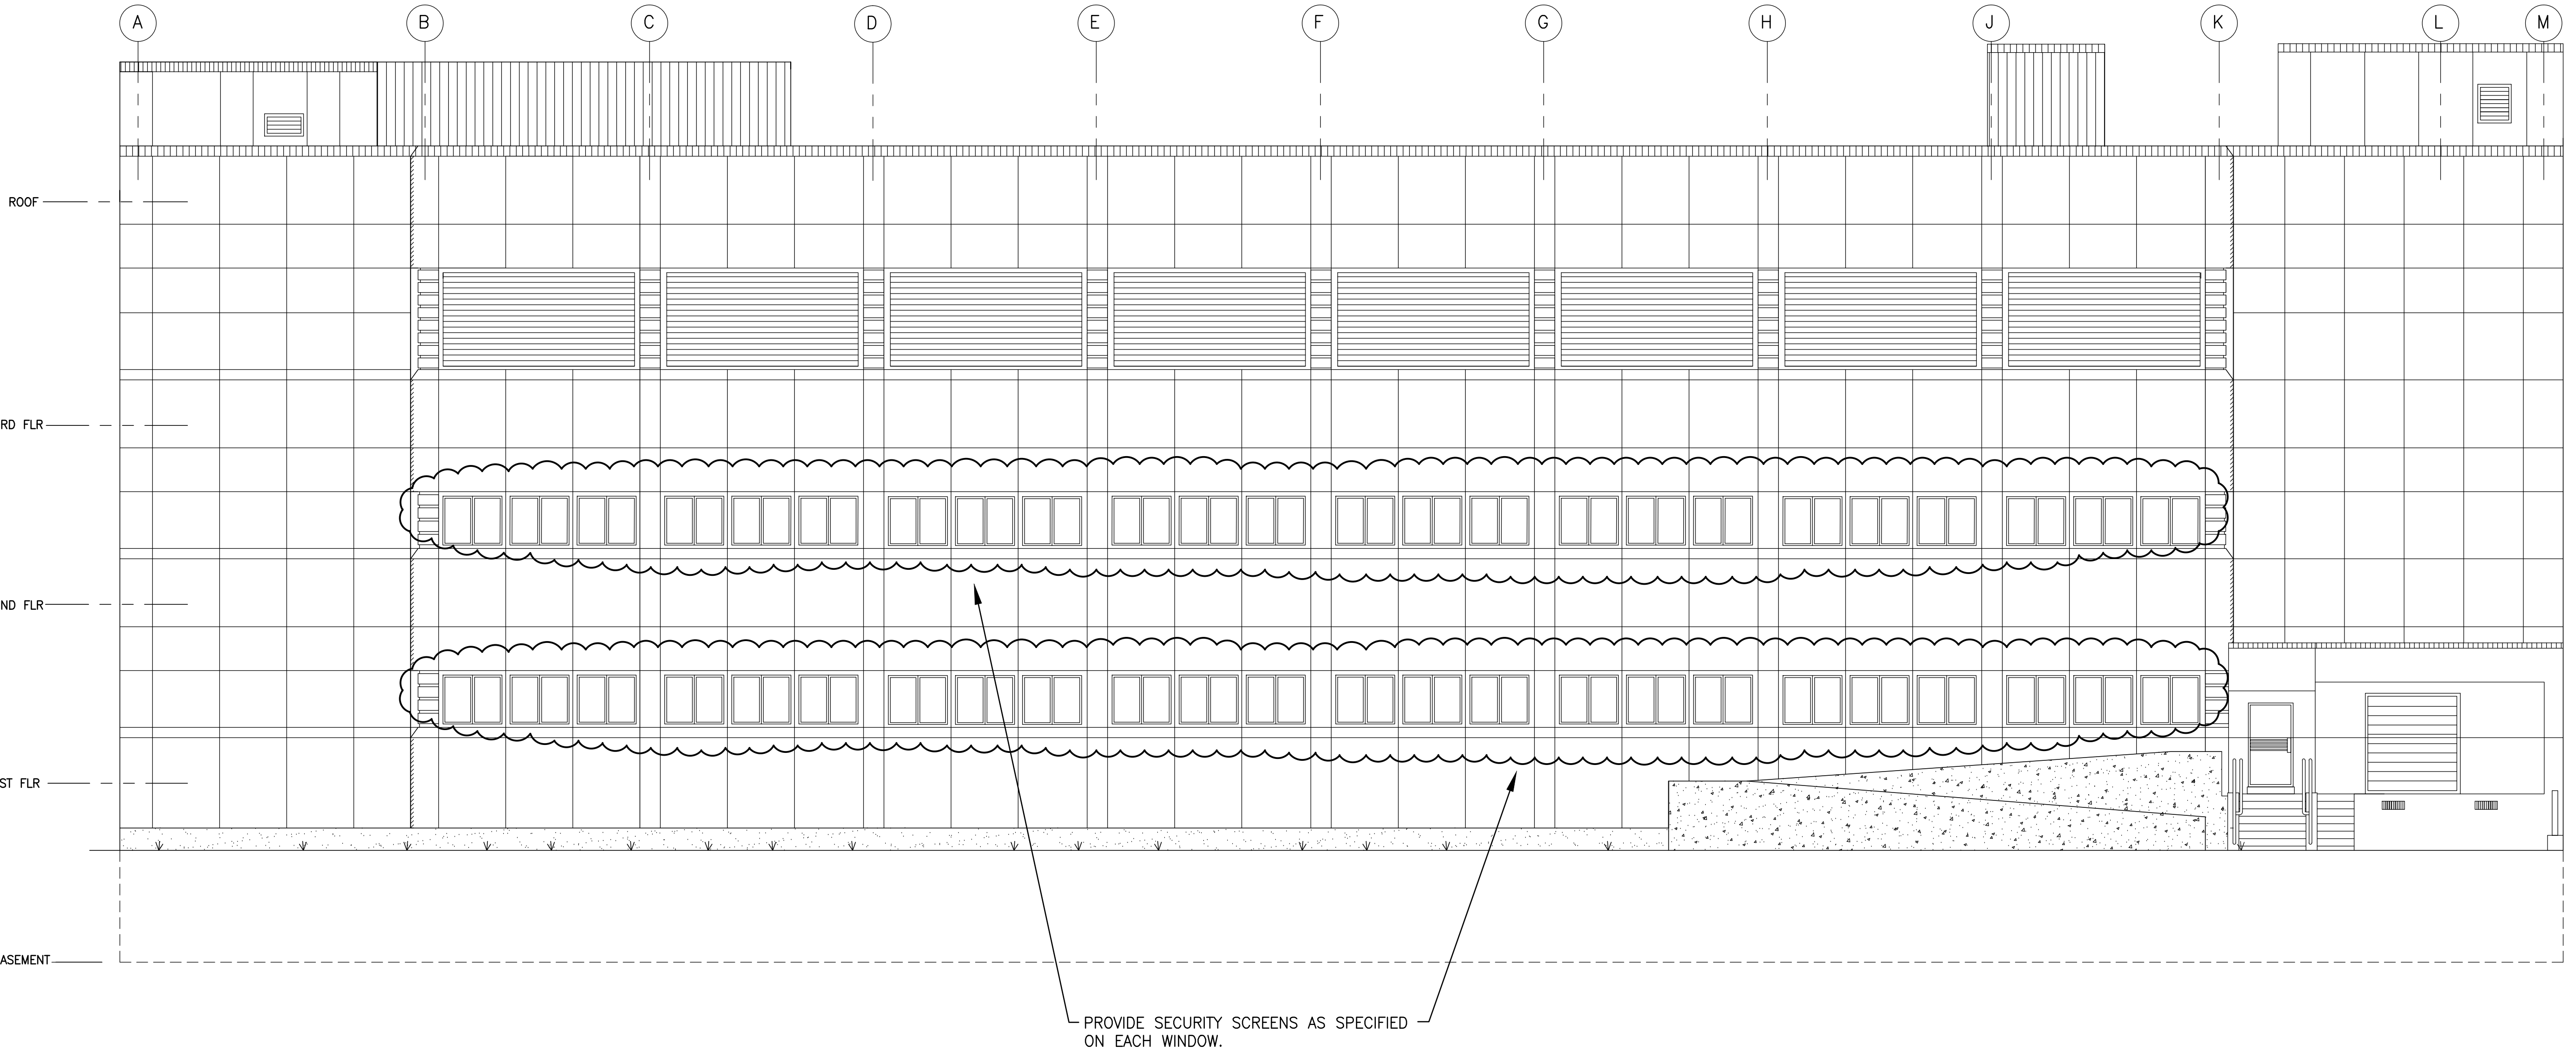

NORTH ELEVATION – BUILDING 20
SCALE: 1/8"=1'-0"

<div>Issue for Bid</div> <div>Revisions</div>		12/28/12	Date	VA WESTERN NEW YORK HEALTHCARE SYSTEM 3495 BAILEY AVENUE BUFFALO, NEW YORK 14215	IS PRIVACY OFFICER	DATE	ENGINEERING MANAGER	DATE	Drawing Title BUILDING #20 NORTH ELEVATION	Project Title BUILDING #20 PERIMETER SECURITY	Date DECEMBER 28, 2012			
					INFECTION CONTROL	DATE	BOILER SUPERVISOR	DATE			Station No. 528			
					SAFETY OFFICER	DATE	CHIEF OF STAFF	DATE	MEDICAL CENTER DIRECTOR	DATE	Building Number 1	Checked RLR	Drawn JR	
									ASSOCIATE MEDICAL CENTER DIRECTOR	DATE	Location V.A.M.C. BUFFALO, NEW YORK		13-101 A102	

Office of Facilities

Department of Veterans Affairs

1 2 3 4 5 6 7 8