

one inch = one foot


three-quarters inch = one foot

one-half inch = one foot


three-eighths inch = one foot

one-quarter inch = one foot

one-eighth inch = one foot

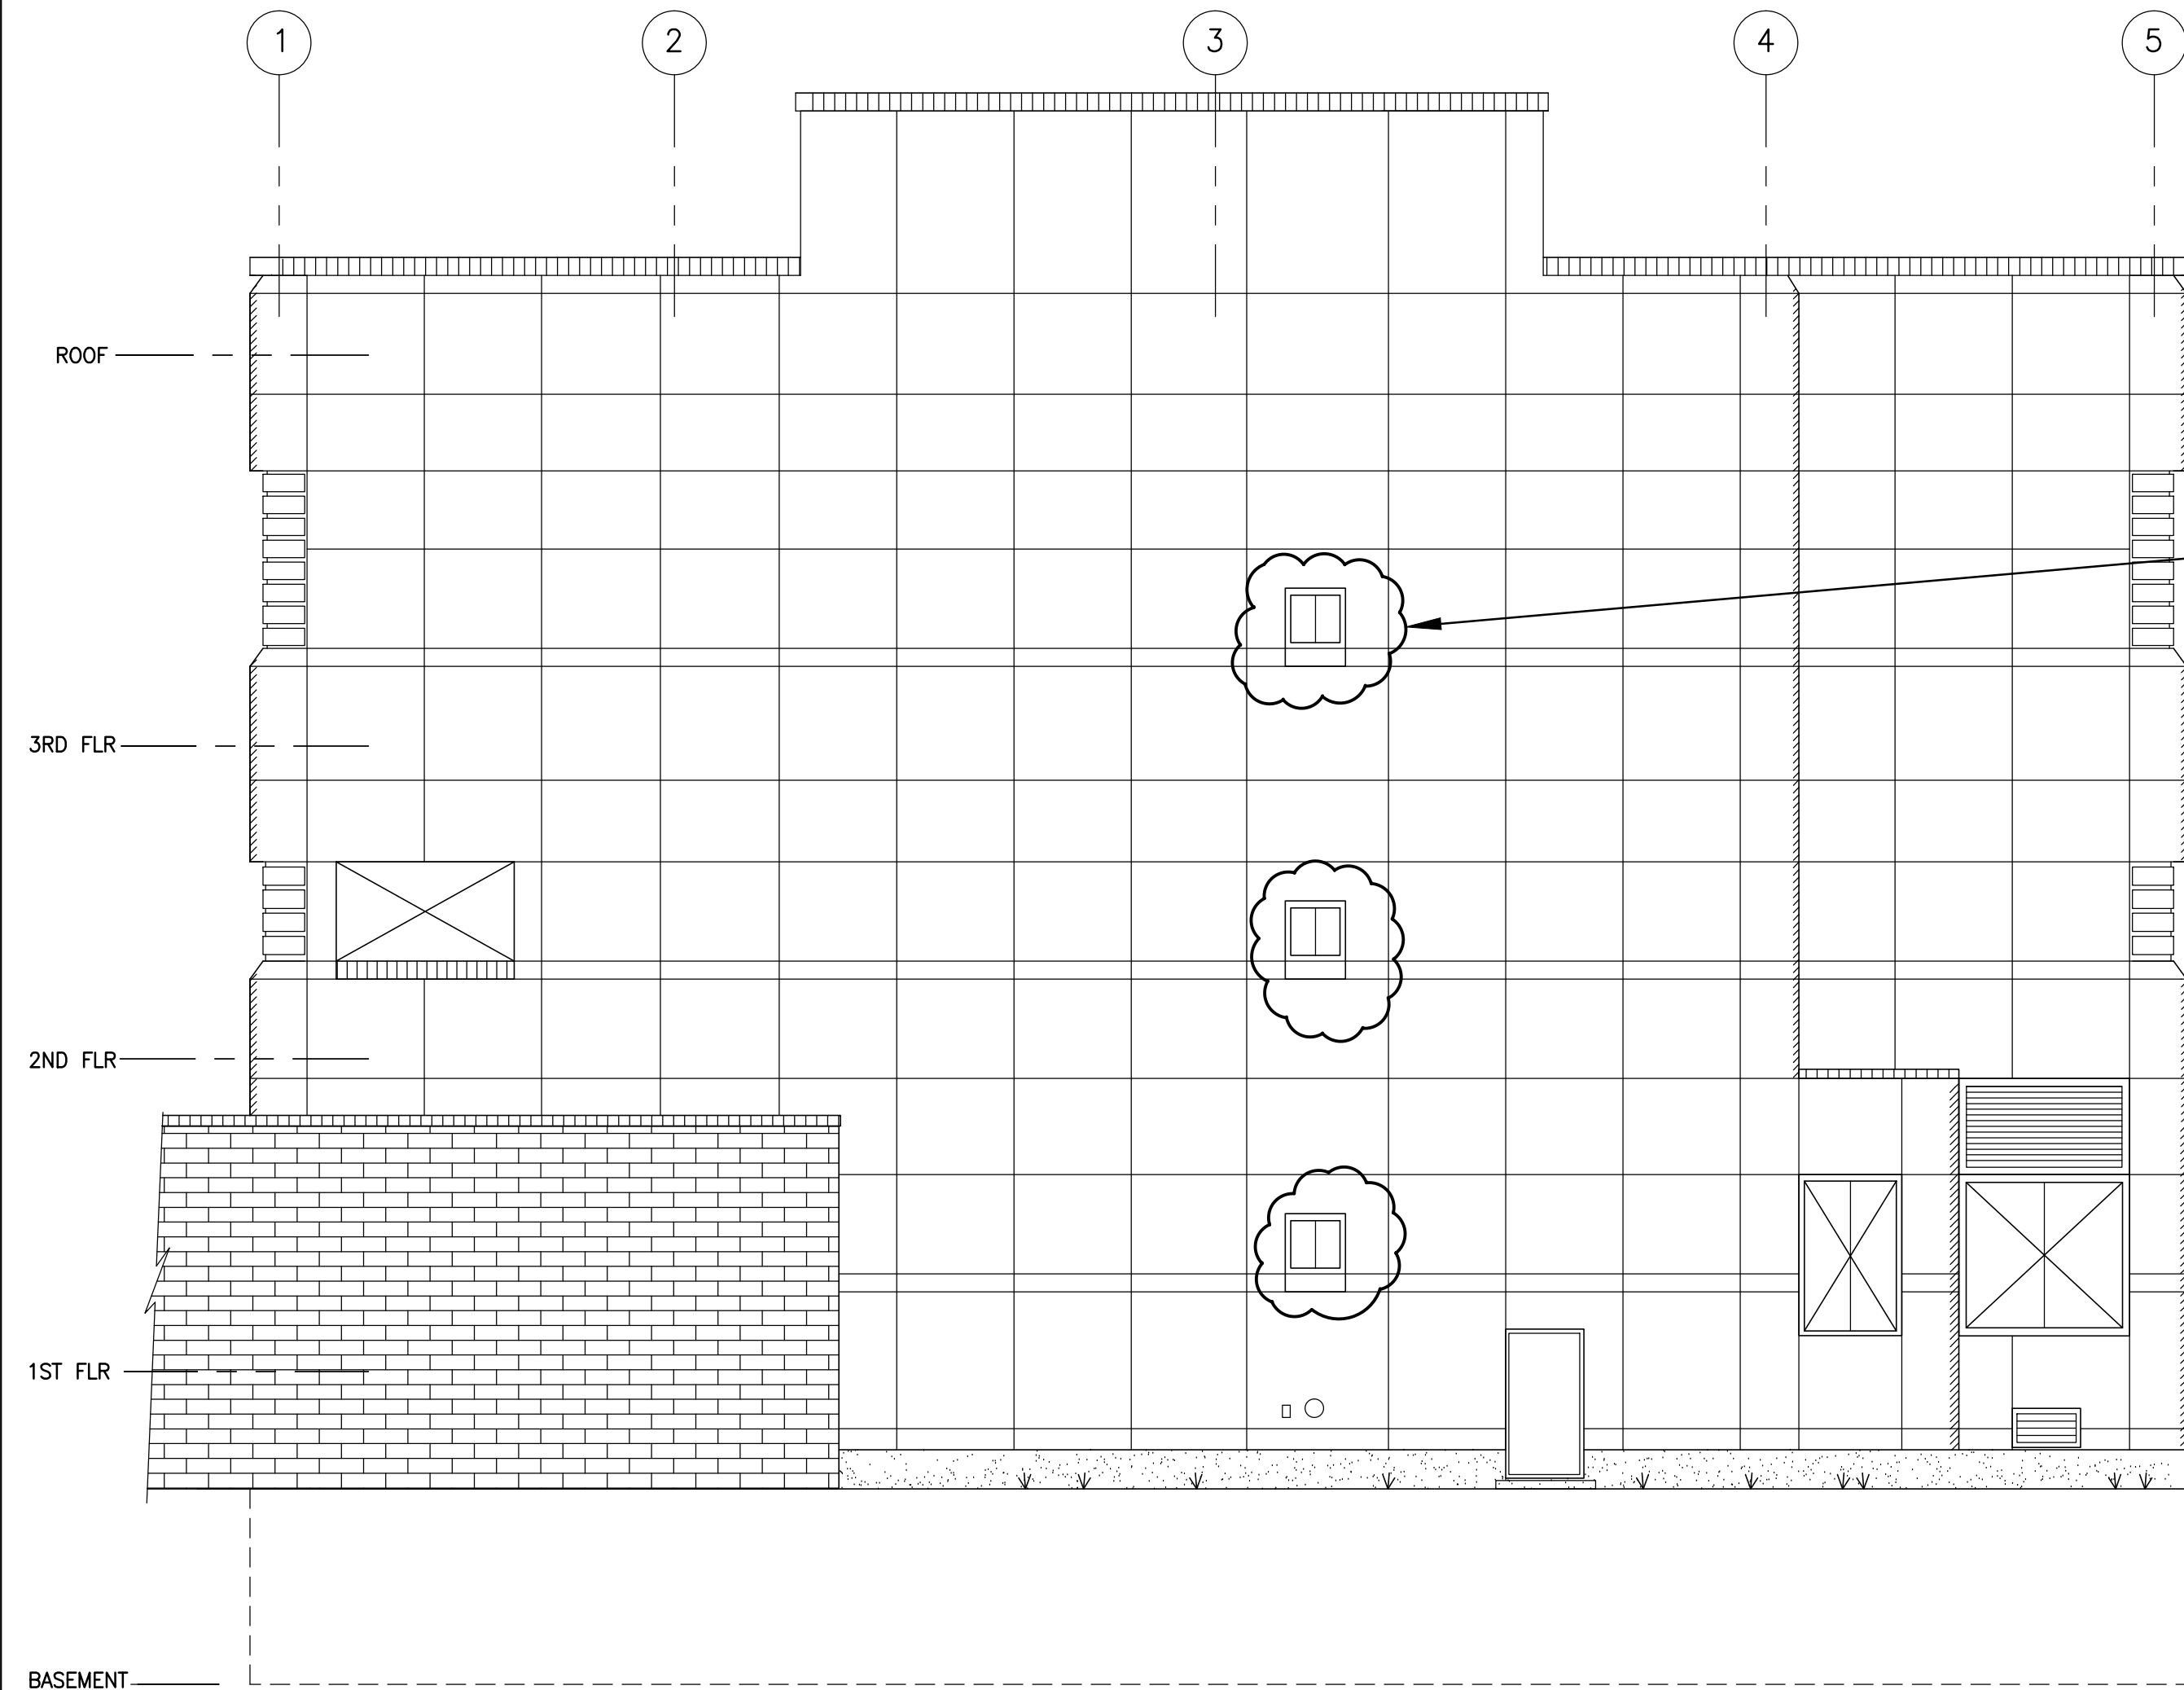

**EAST ELEVATION – BUILDING 20**  
SCALE: 1/8"=1'-0"

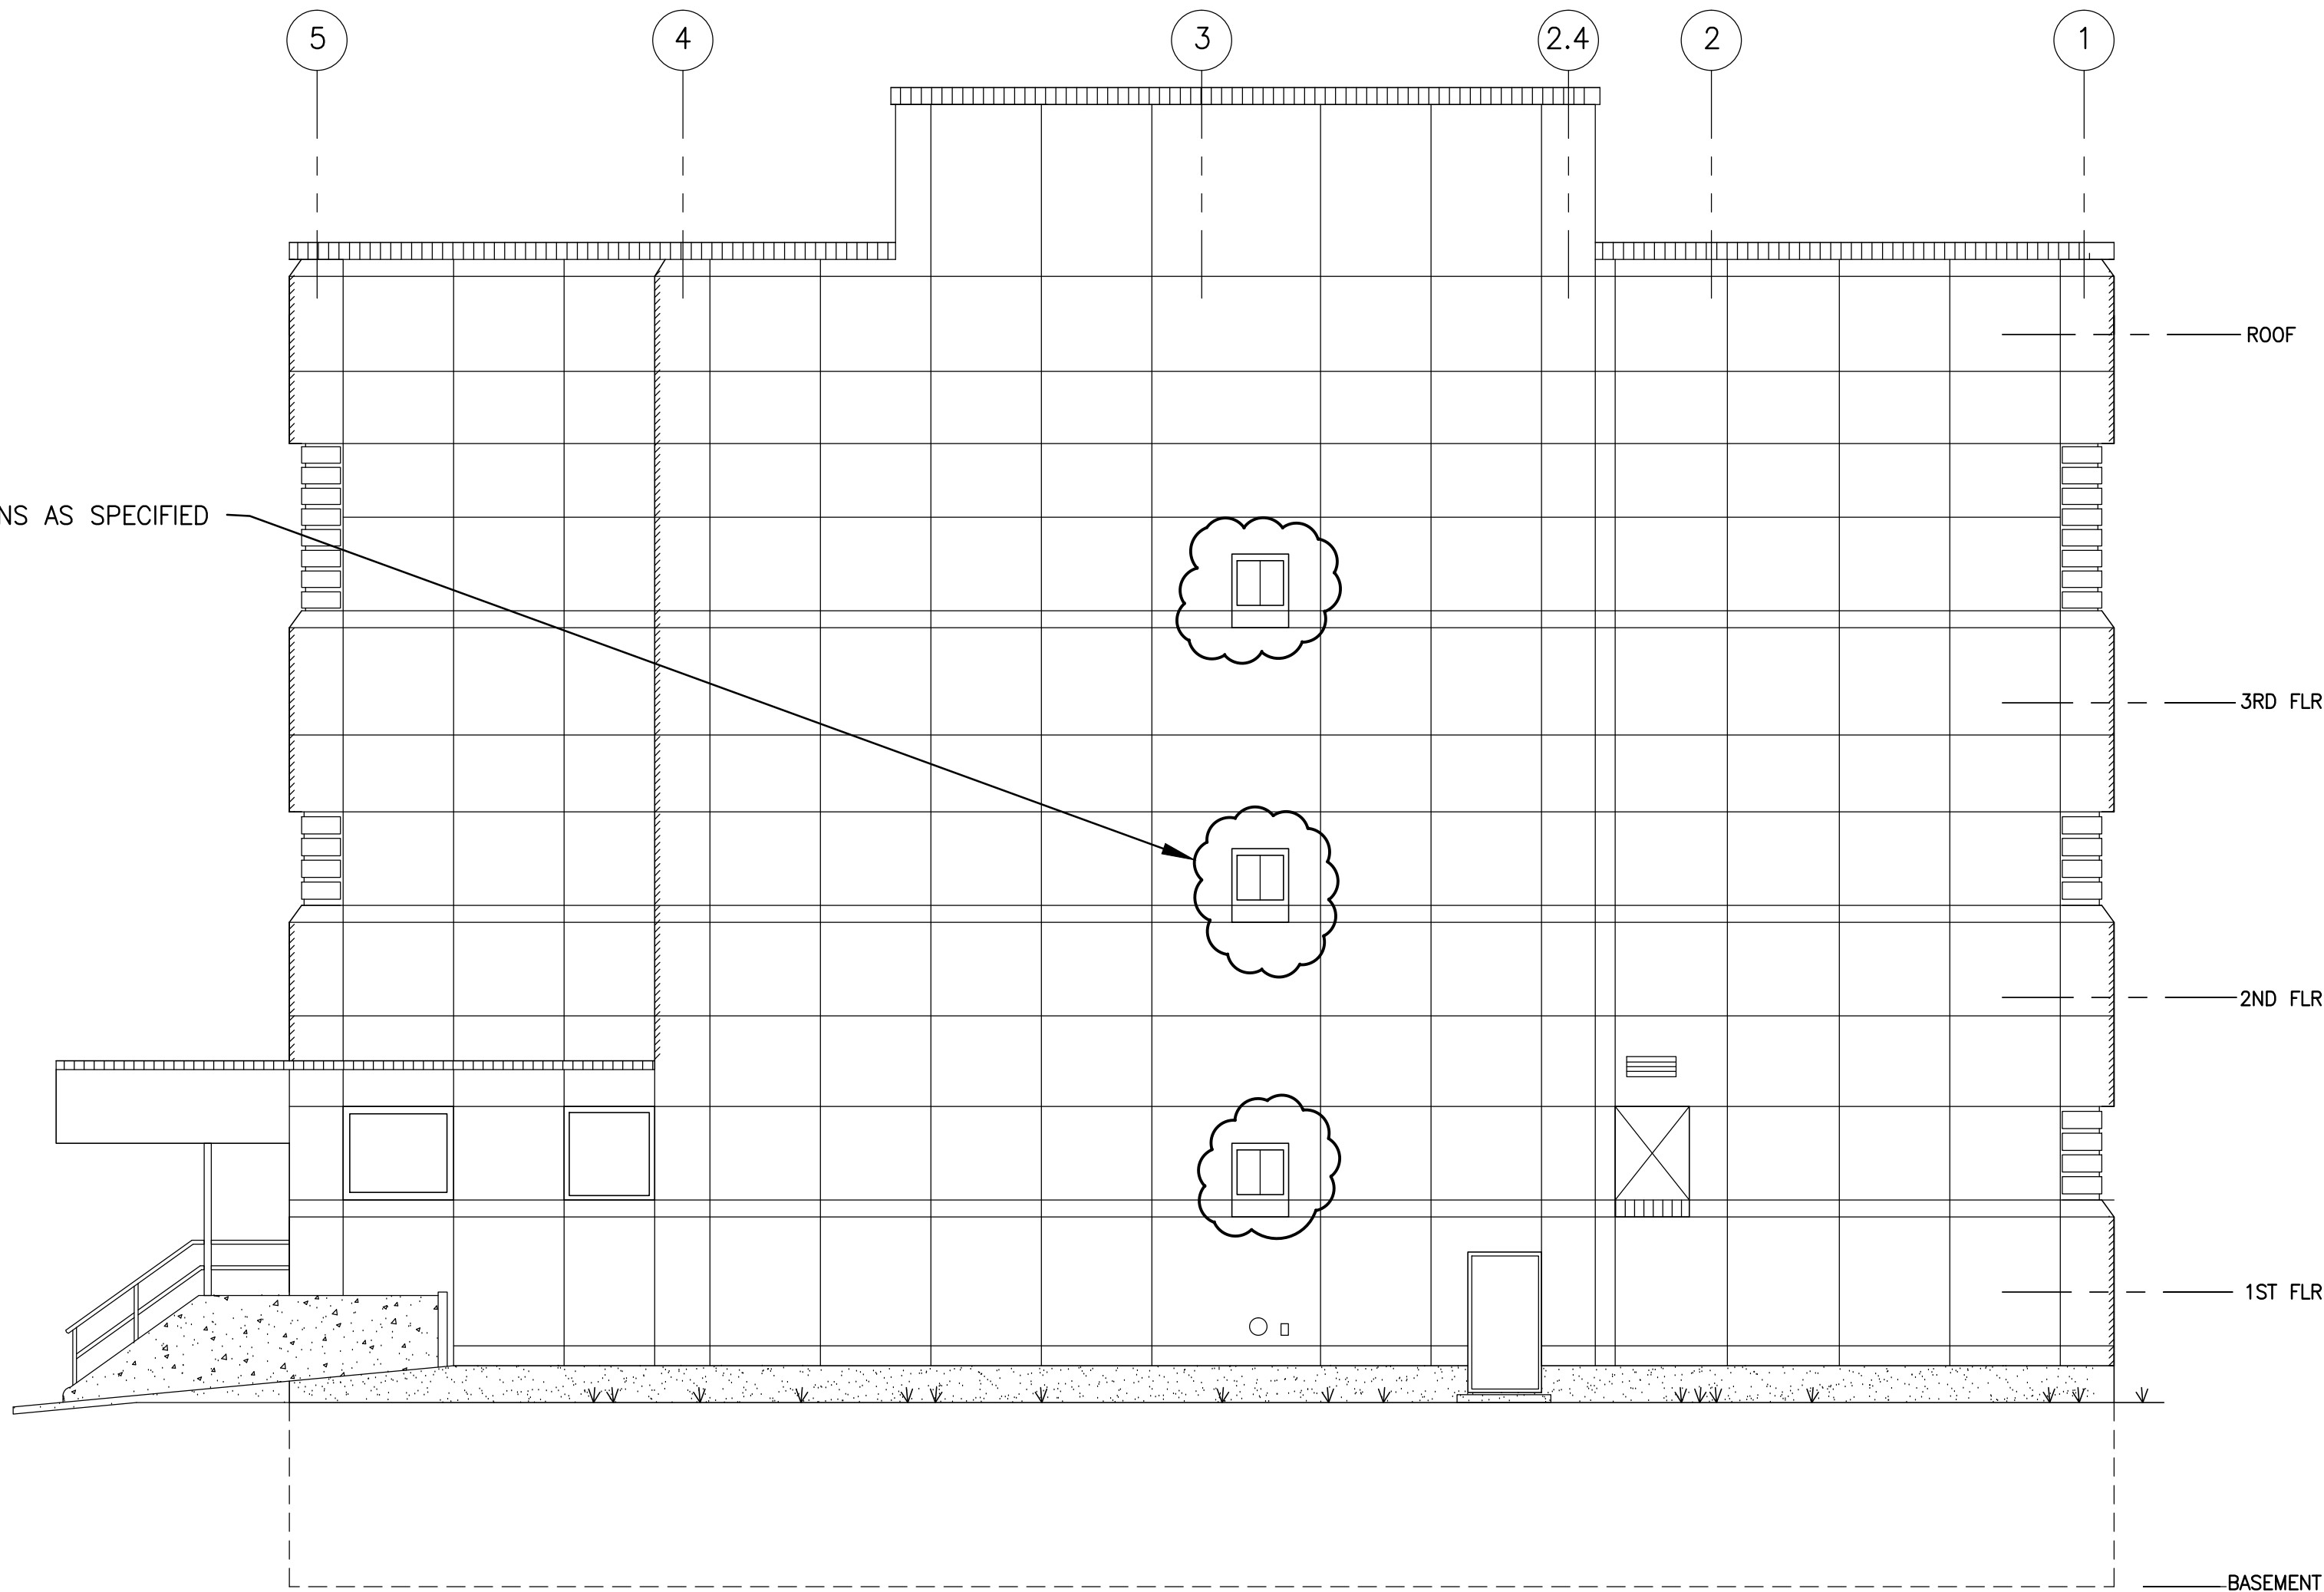

**WEST ELEVATION – BUILDING 20**  
SCALE: 1/8"=1'-0"

<div>Issue for Bid</div> <div>Revisions</div>		<div>12/28/12</div> <div>Date</div>		<div>VA WESTERN NEW YORK HEALTHCARE SYSTEM</div> <div>3495 BAILEY AVENUE</div> <div>BUFFALO, NEW YORK 14215</div>		<div>IS PRIVACY OFFICER</div>		<div>DATE</div>		<div>ENGINEERING MANAGER</div>		<div>DATE</div>	
						<div>INFECTION CONTROL</div>		<div>DATE</div>		<div>BOILER SUPERVISOR</div>		<div>DATE</div>	
						<div>SAFETY OFFICER</div>		<div>DATE</div>		<div>CHIEF OF STAFF</div>		<div>DATE</div>	
<div>Drawing Title</div> <div>BUILDING #20</div> <div>ELEVATIONS</div>						<div>Project Title</div> <div>BUILDING #20</div> <div>PERIMETER SECURITY</div>						<div>Date</div> <div>DECEMBER 28, 2012</div>	
												<div>Station No.</div> <div>528</div>	
												<div>13-101</div> <div>A103</div>	
						<div>Building Number</div> <div>1</div>		<div>Checked</div> <div>RLR</div>		<div>Drawn</div> <div>JR</div>		<div>Office of Facilities</div> <div>Department of Veterans Affairs</div>	
						<div>MEDICAL CENTER DIRECTOR</div> <div>DATE</div>		<div>Location</div> <div>V.A.M.C. BUFFALO, NEW YORK</div>					
						<div>ASSOCIATE MEDICAL CENTER DIRECTOR</div> <div>DATE</div>							