


BASEMENT FLOOR CLINICAL ADDITION

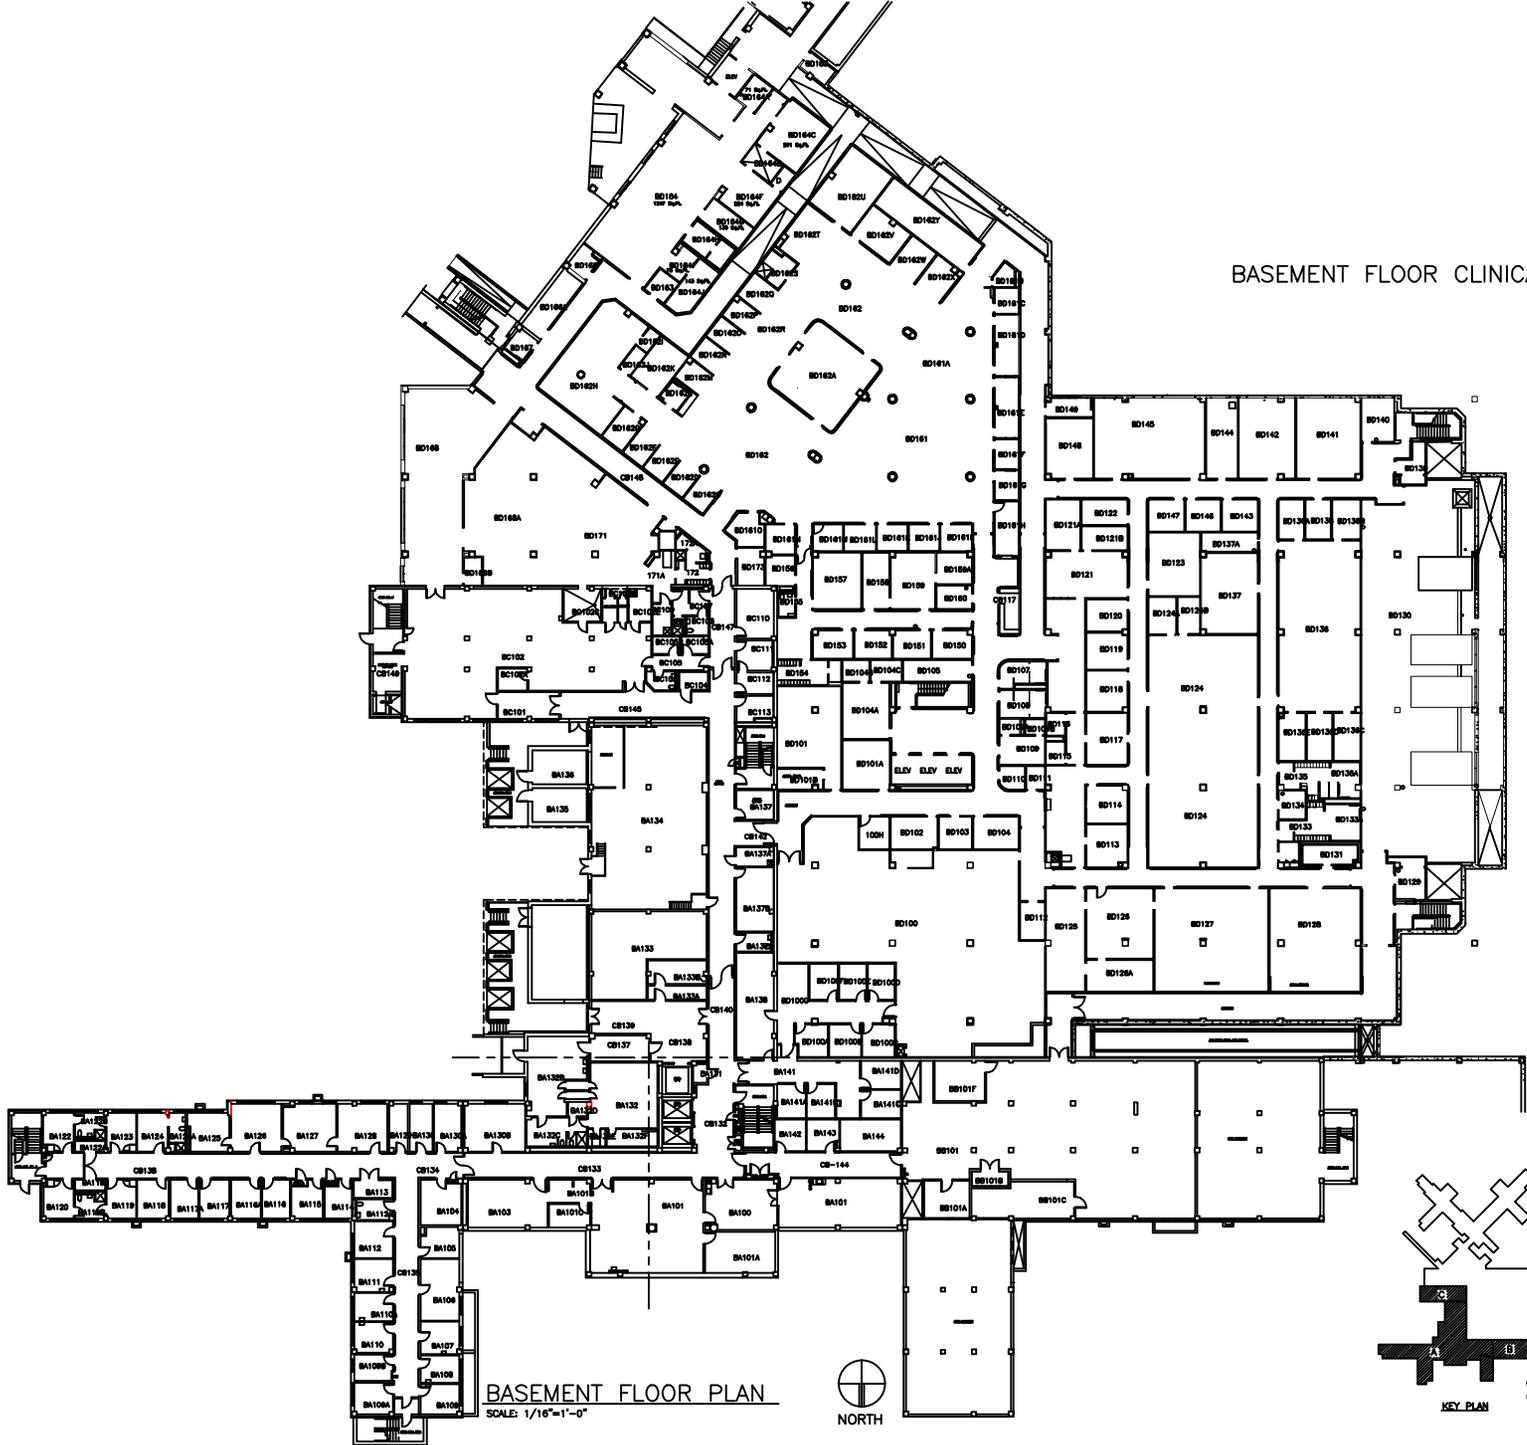

BASEMENT FLOOR PLAN
SCALE: 1/16"=1'-0"

