



three inches = one foot
one and one half inches = one foot
one inch = one foot
three quarters inch = one foot
one half inch = one foot
three eighths inch = one foot
one quarter inch = one foot
one eighth inch = one foot

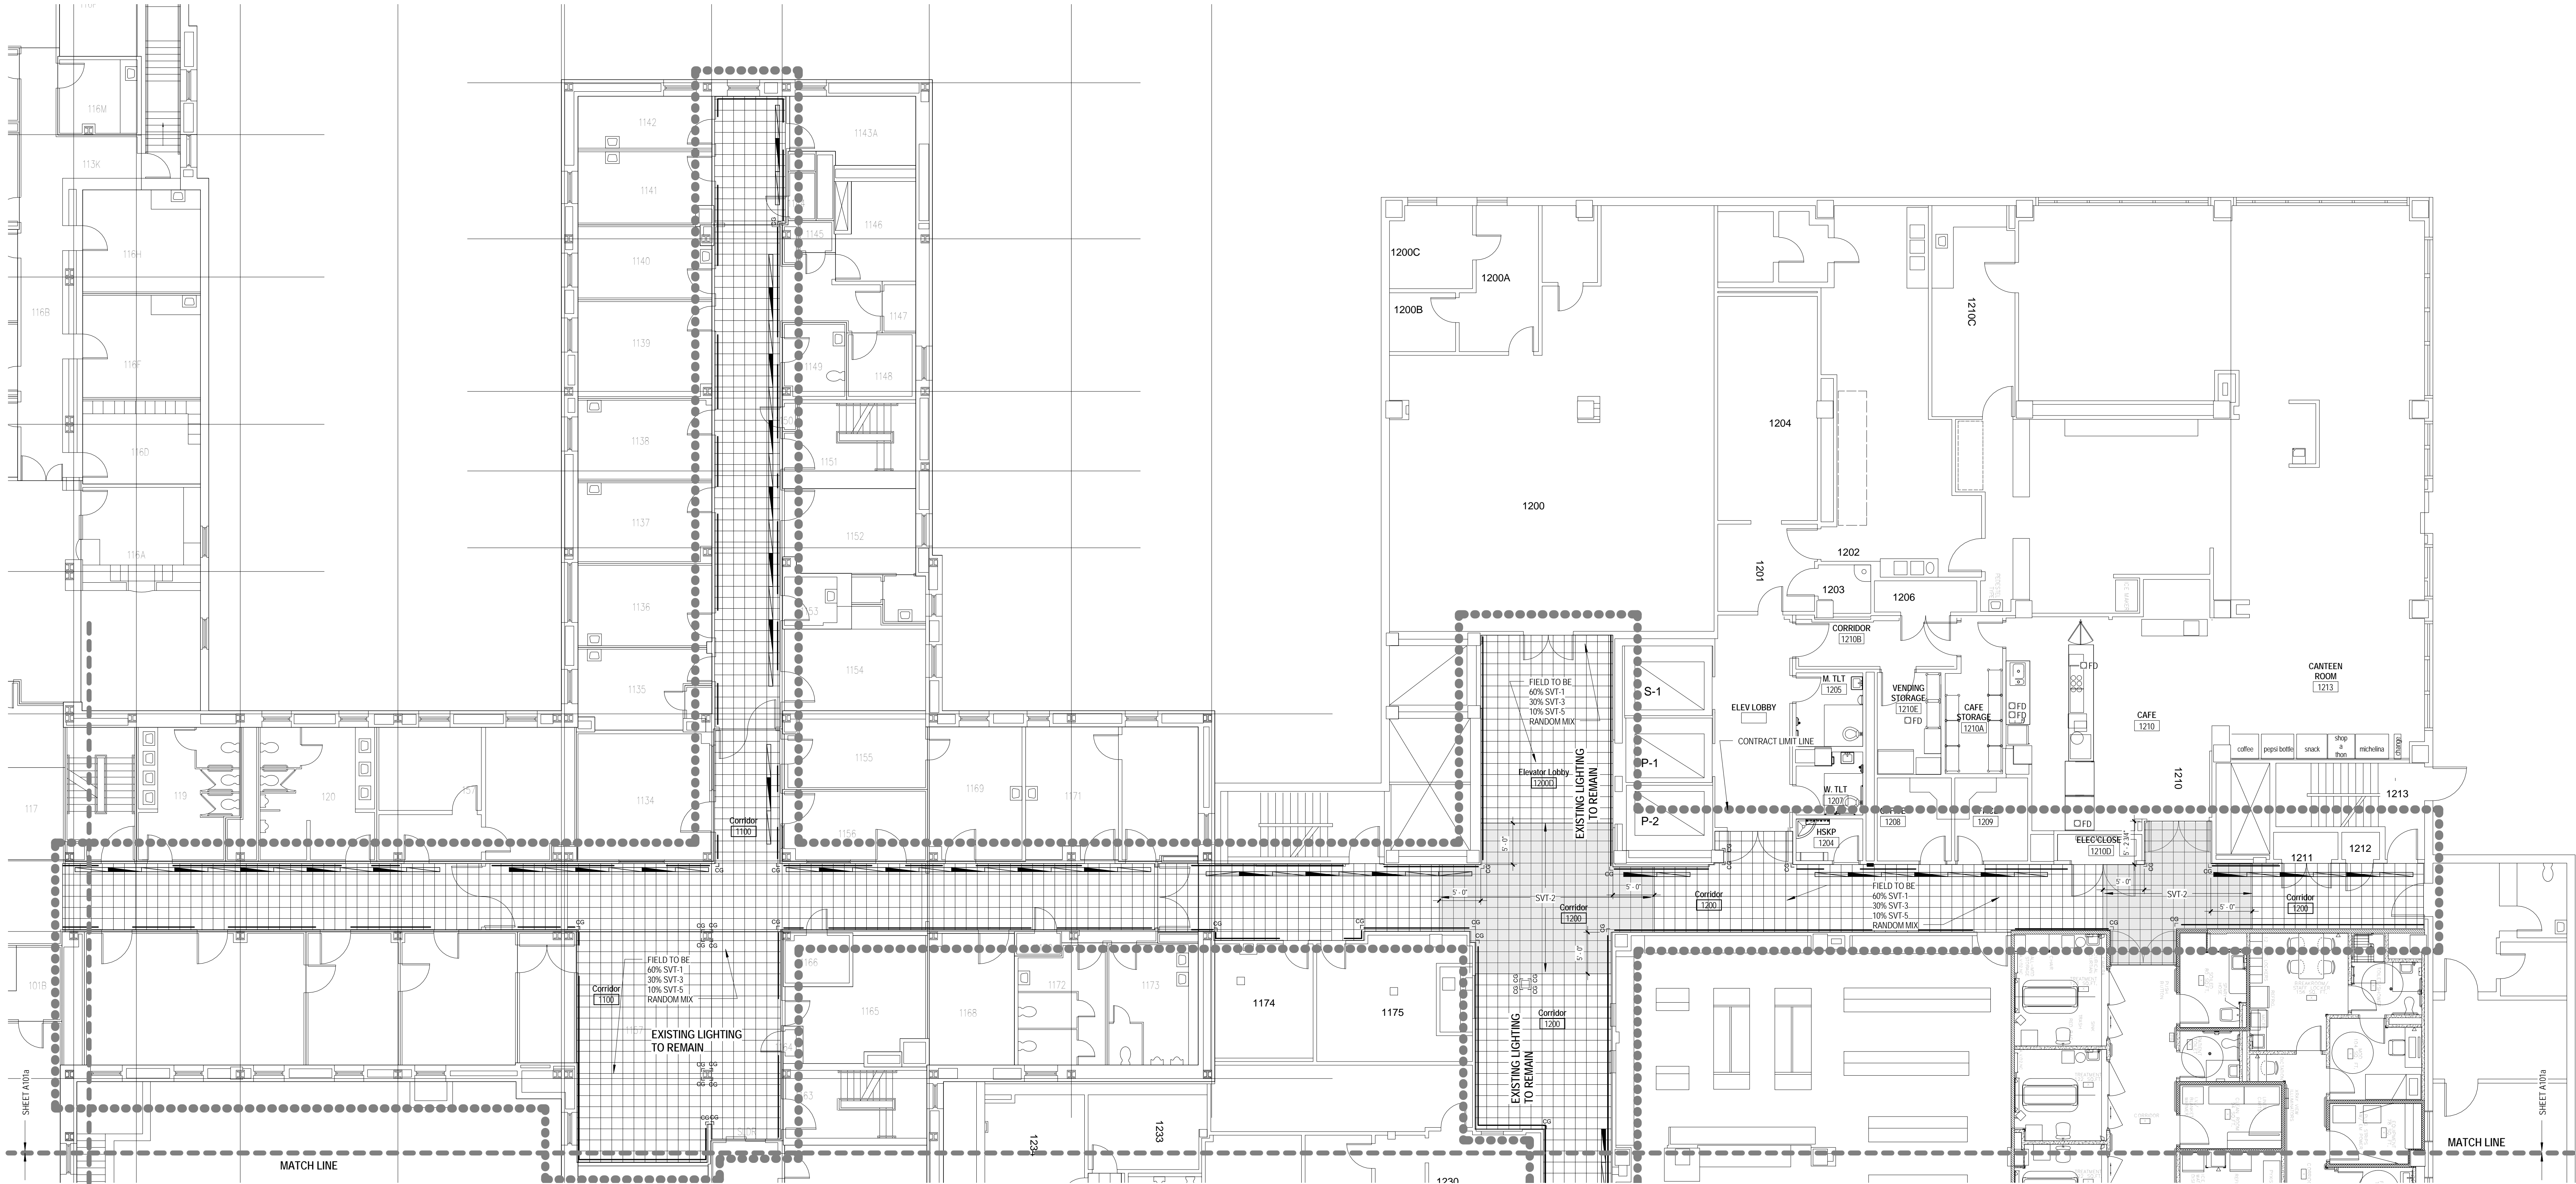

1 Level 1 East Phase 1 Floor Plan.
A101a 1/8" = 1'-0"

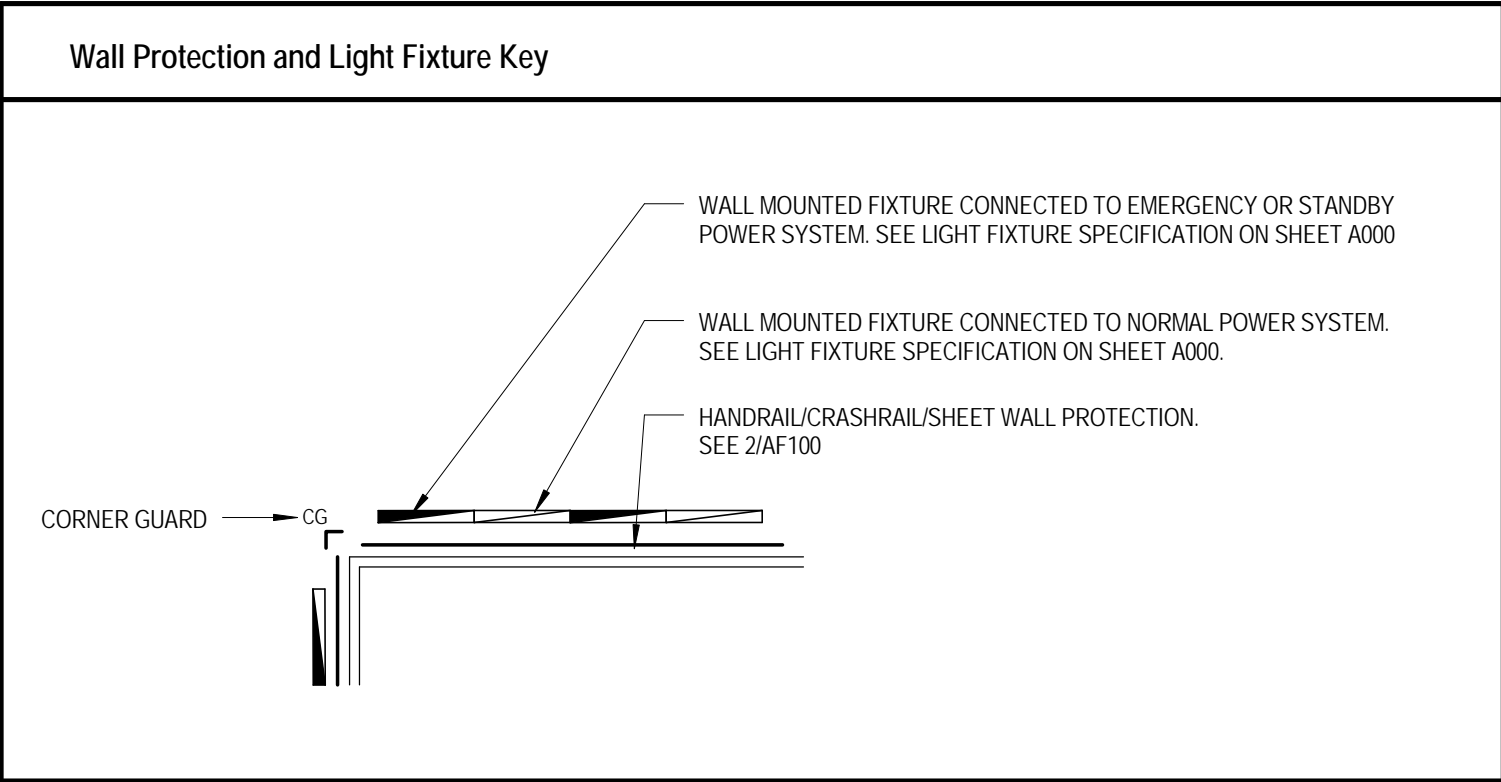

100% CONSTRUCTION DOCUMENT SUBMISSION

		CONSULTANTS:				ARCHITECT/ENGINEERS:		Drawing Title		Project Title		VA Project Number		Office of Construction and Facilities Management	
						<div><div>architecture planning interior design</div><div>IKM Incorporated One PPG Place Pittsburgh, PA 15222 412-281-1337 www.ikminc.com</div></div>		Level 1 East Phase 1 Floor Plan		Interior Finishes Building One		540-11-102 IKM Project Number 11-186			
								Approved: Project Director		Location VAMC Clarksburg West Virginia		Building Number			
										Date 31 AUGUST 2012		Checked		Drawing Number A101a	
												Drawn		Dwg. of	
Revisions:		Date												 Department of Veterans Affairs	