

# Department Of Veterans Affairs


# FORT SAM HOUSTON NATIONAL CEMETERY

## SAN ANTONIO, TEXAS

# REPAIR FACADE ON COLUMBARIUM

**PROJECT NUMBER 846 12-103**

## PROJECT LOCATION

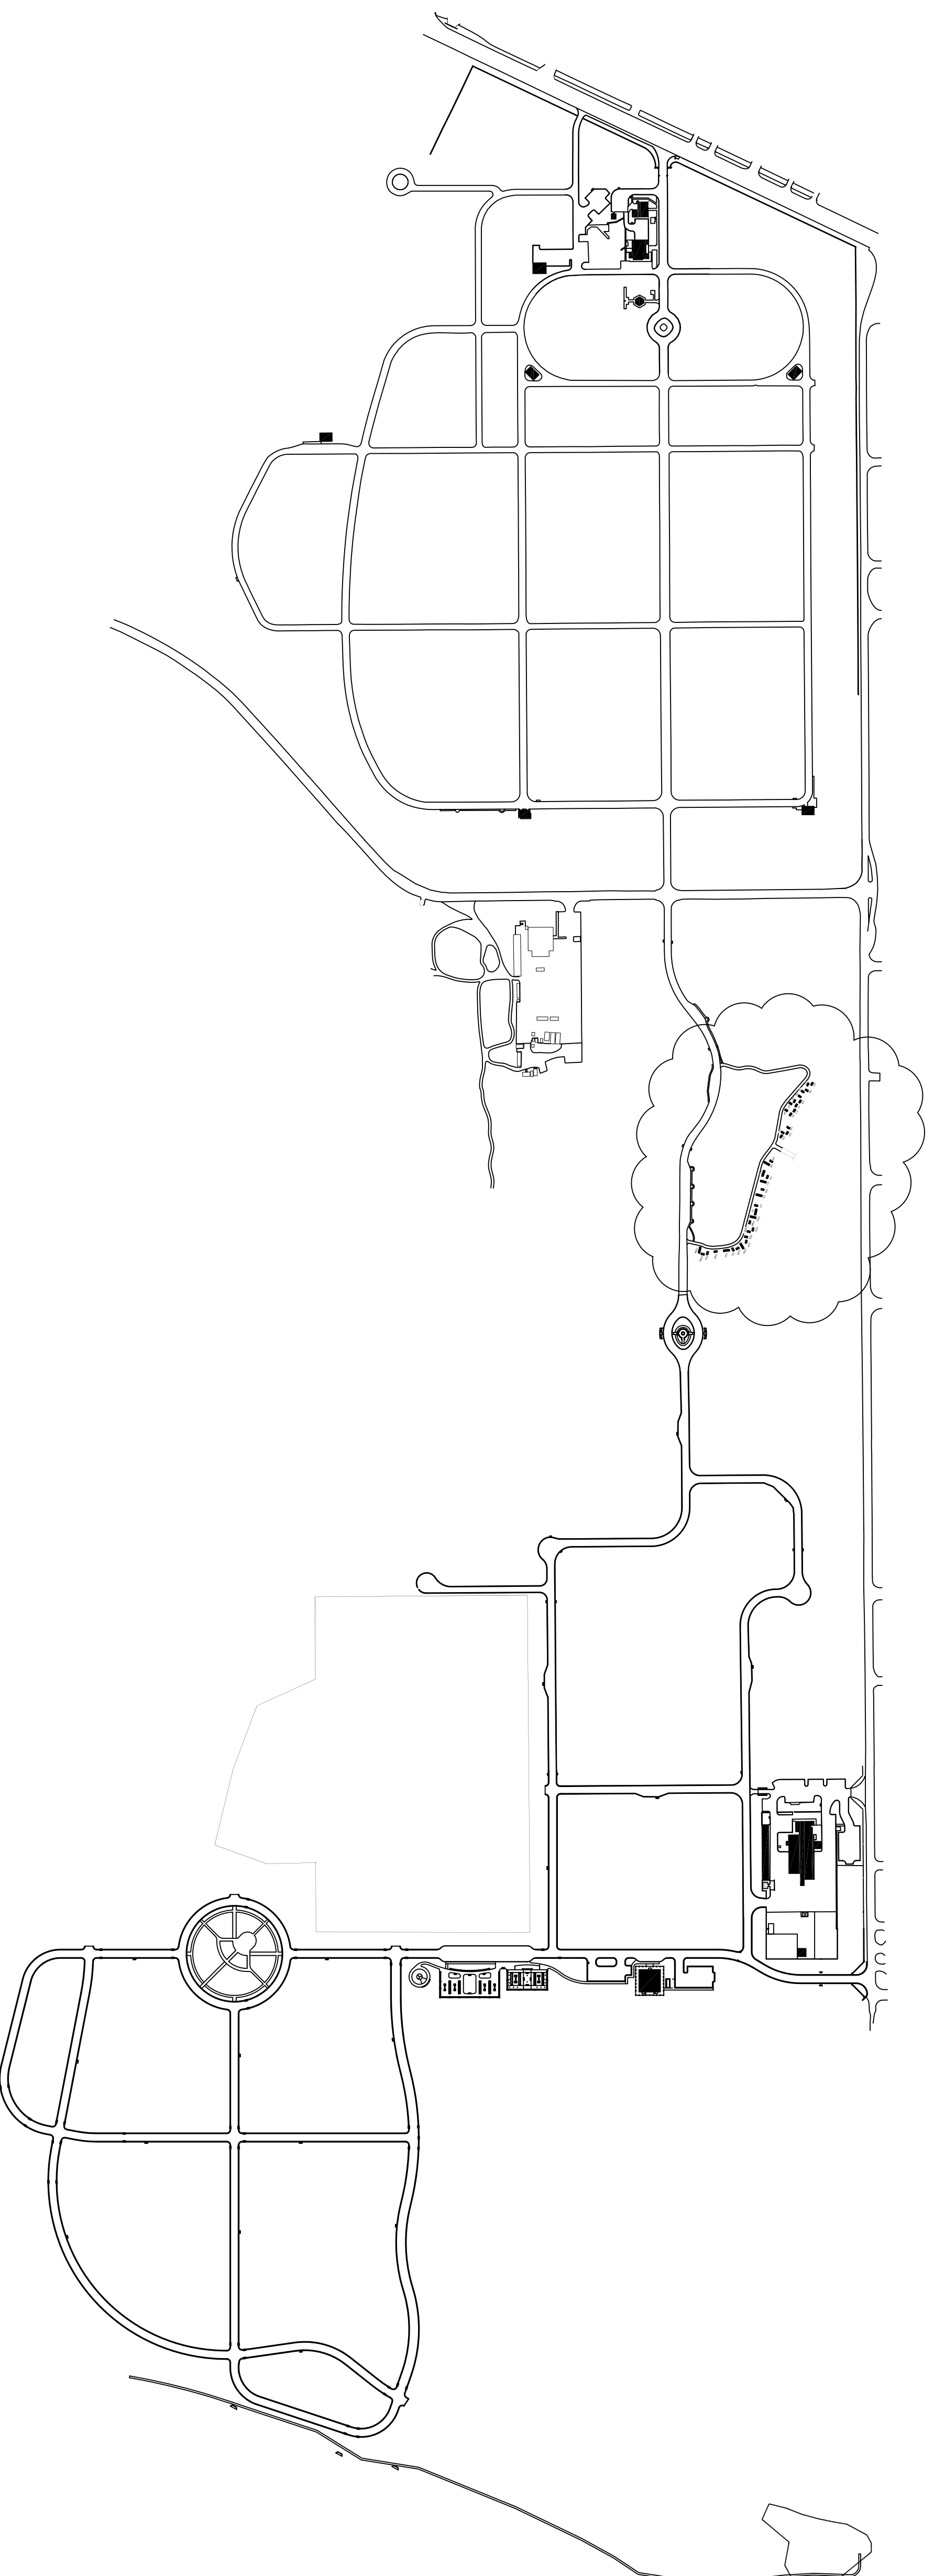

**SHEET INDEX:**

X - 1	TITLE SHEET
X - 2	GENERAL NOTES
L - 1	OVERALL SITE PLAN
L - 2	SECTIONS & DETAILS

# FINAL FOR CONSTRUCTION

**JULY 20, 2012**

Date <b>07/20/2012</b>	Project Title <b>REPAIR FACADE ON COLUMBARIUM</b>		
	Project No. <b>846 12-103</b>		
Approved: Division Chief	Building Number ....	Checked .	Drawn <b>CPHC</b>
	Approved: Service Director		
Location <b>FT SAM HOUSTON NATIONAL CEMETERY</b>			
DRAWING NO. <b>X-1</b> Dwg. 1 OF 4			
Date			
Revisions			