



1 GROUND FLOOR PLAN – EXIST./DEMO.  
AD401 SCALE: 1/4" = 1'-0"

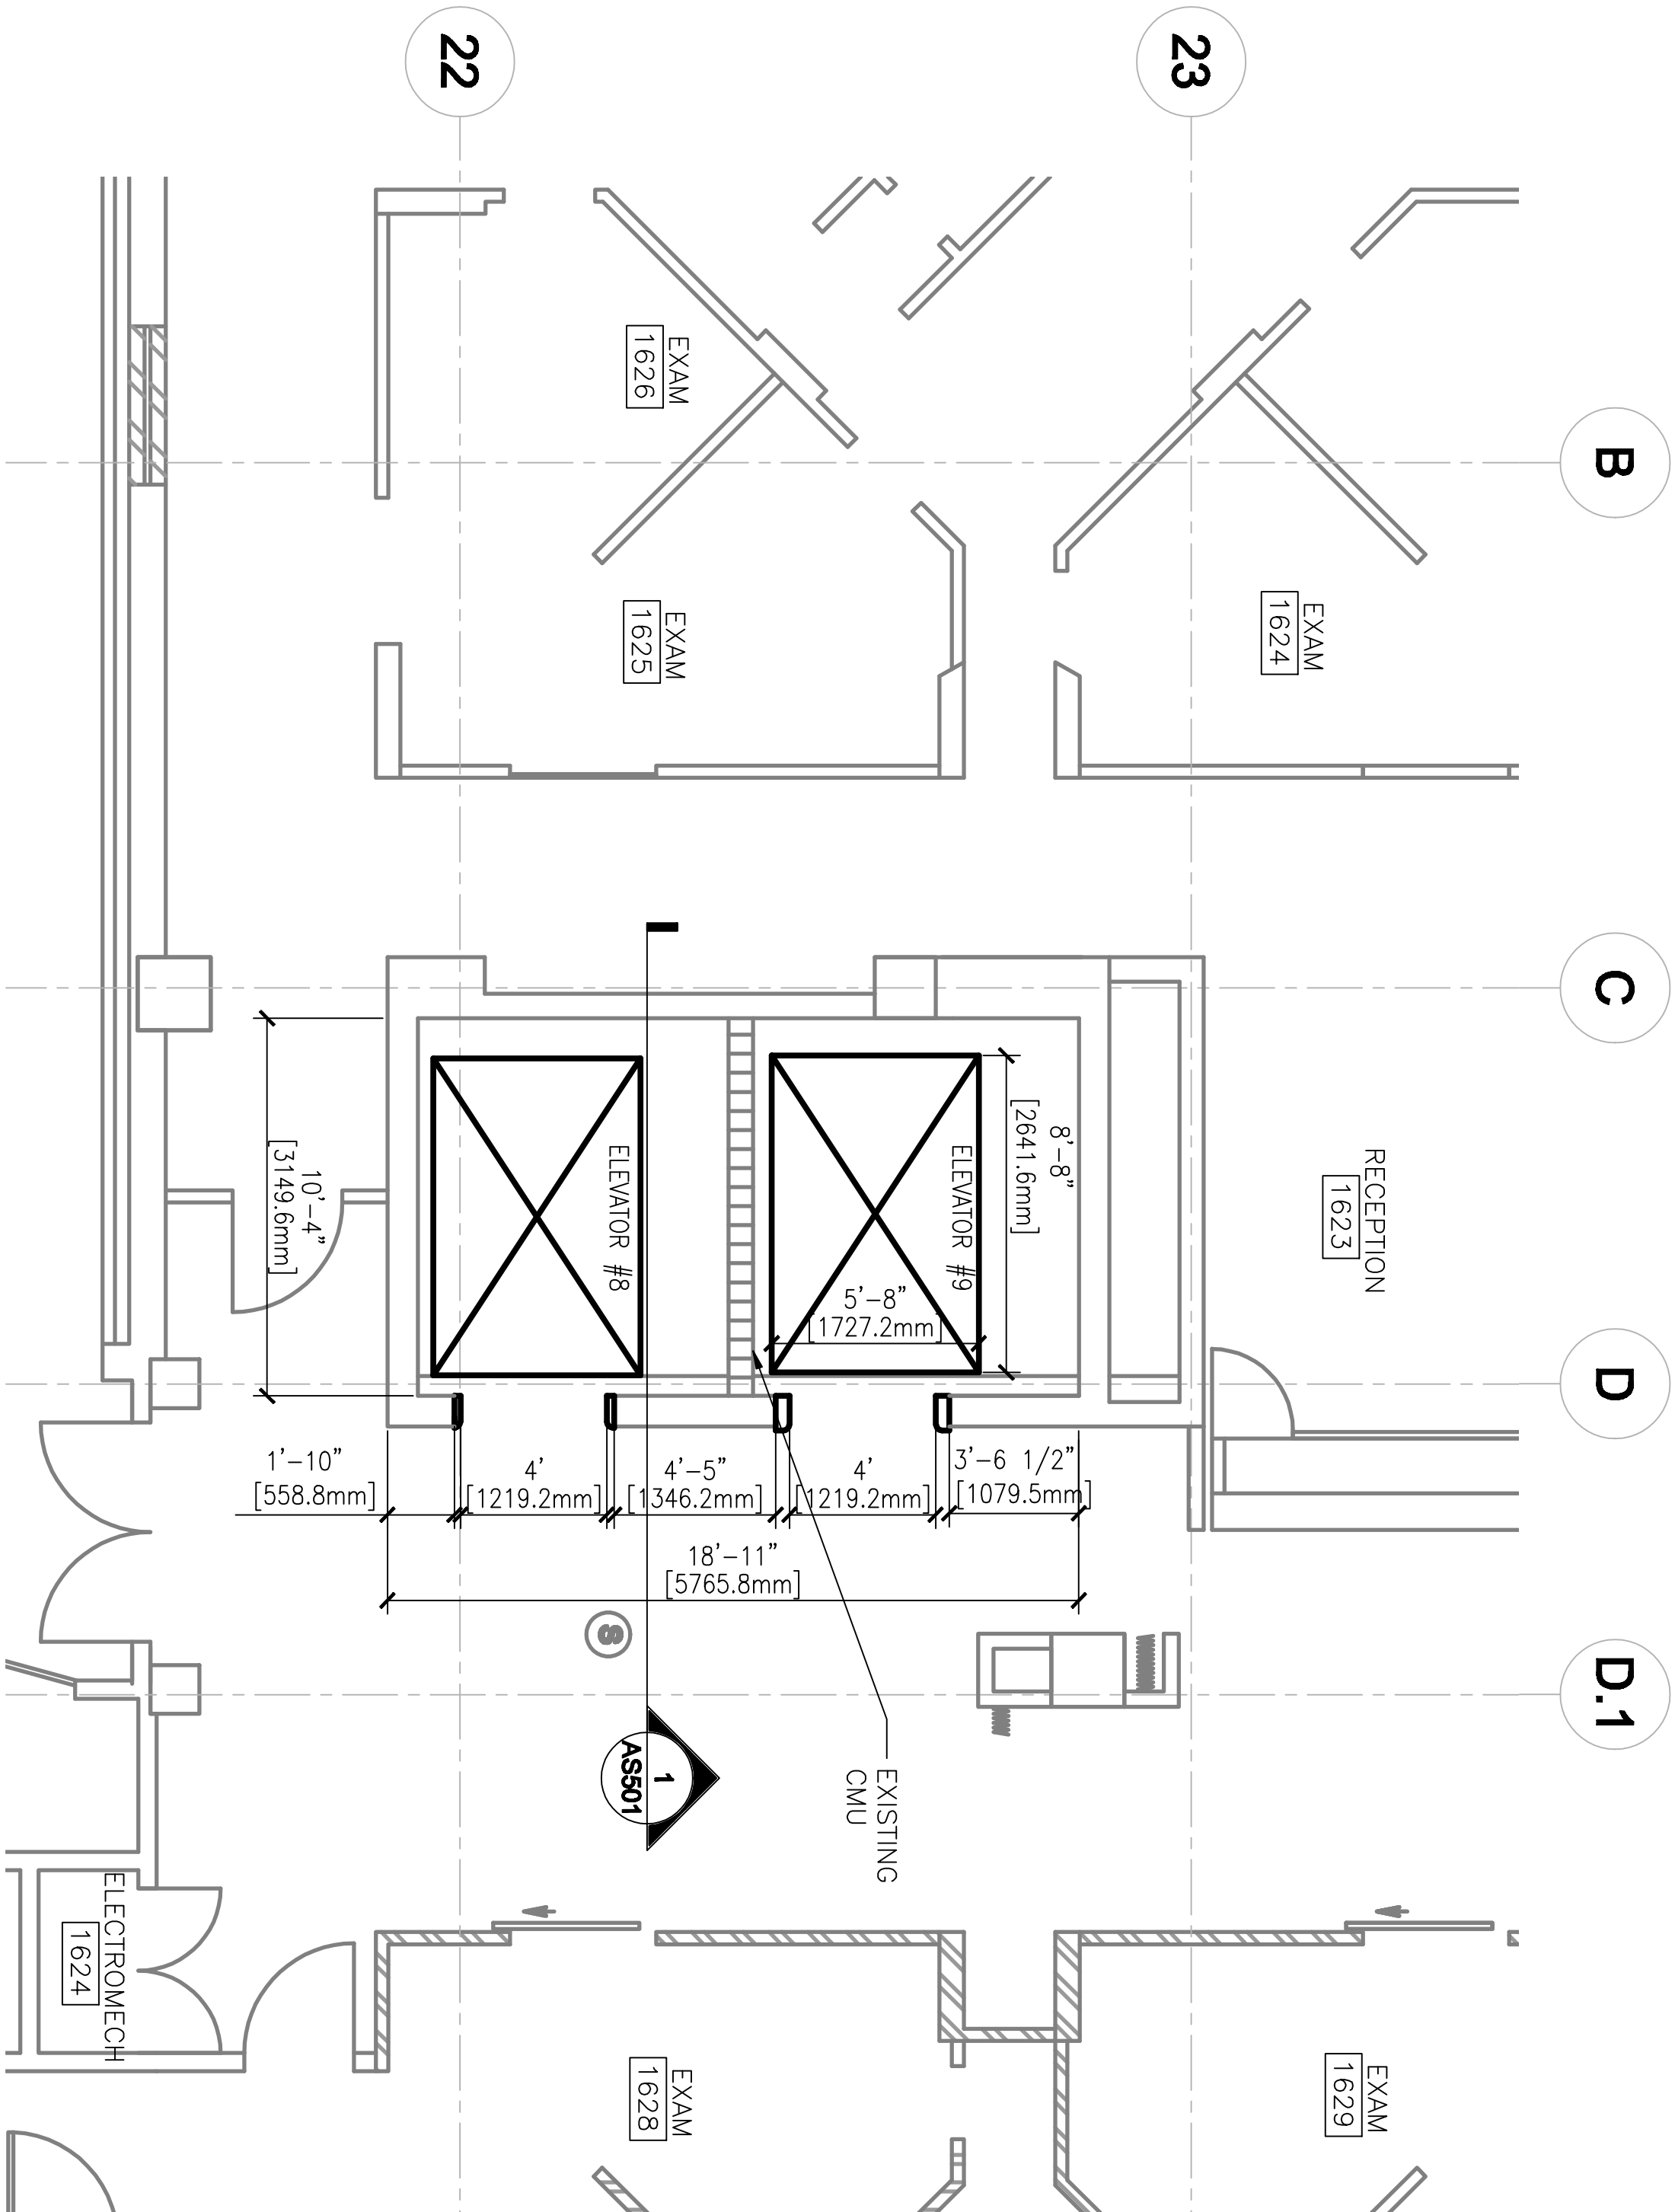


2 FIRST FLOOR PLAN – EXIST./DEMO  
AD401 SCALE: 1/4" = 1'-0"

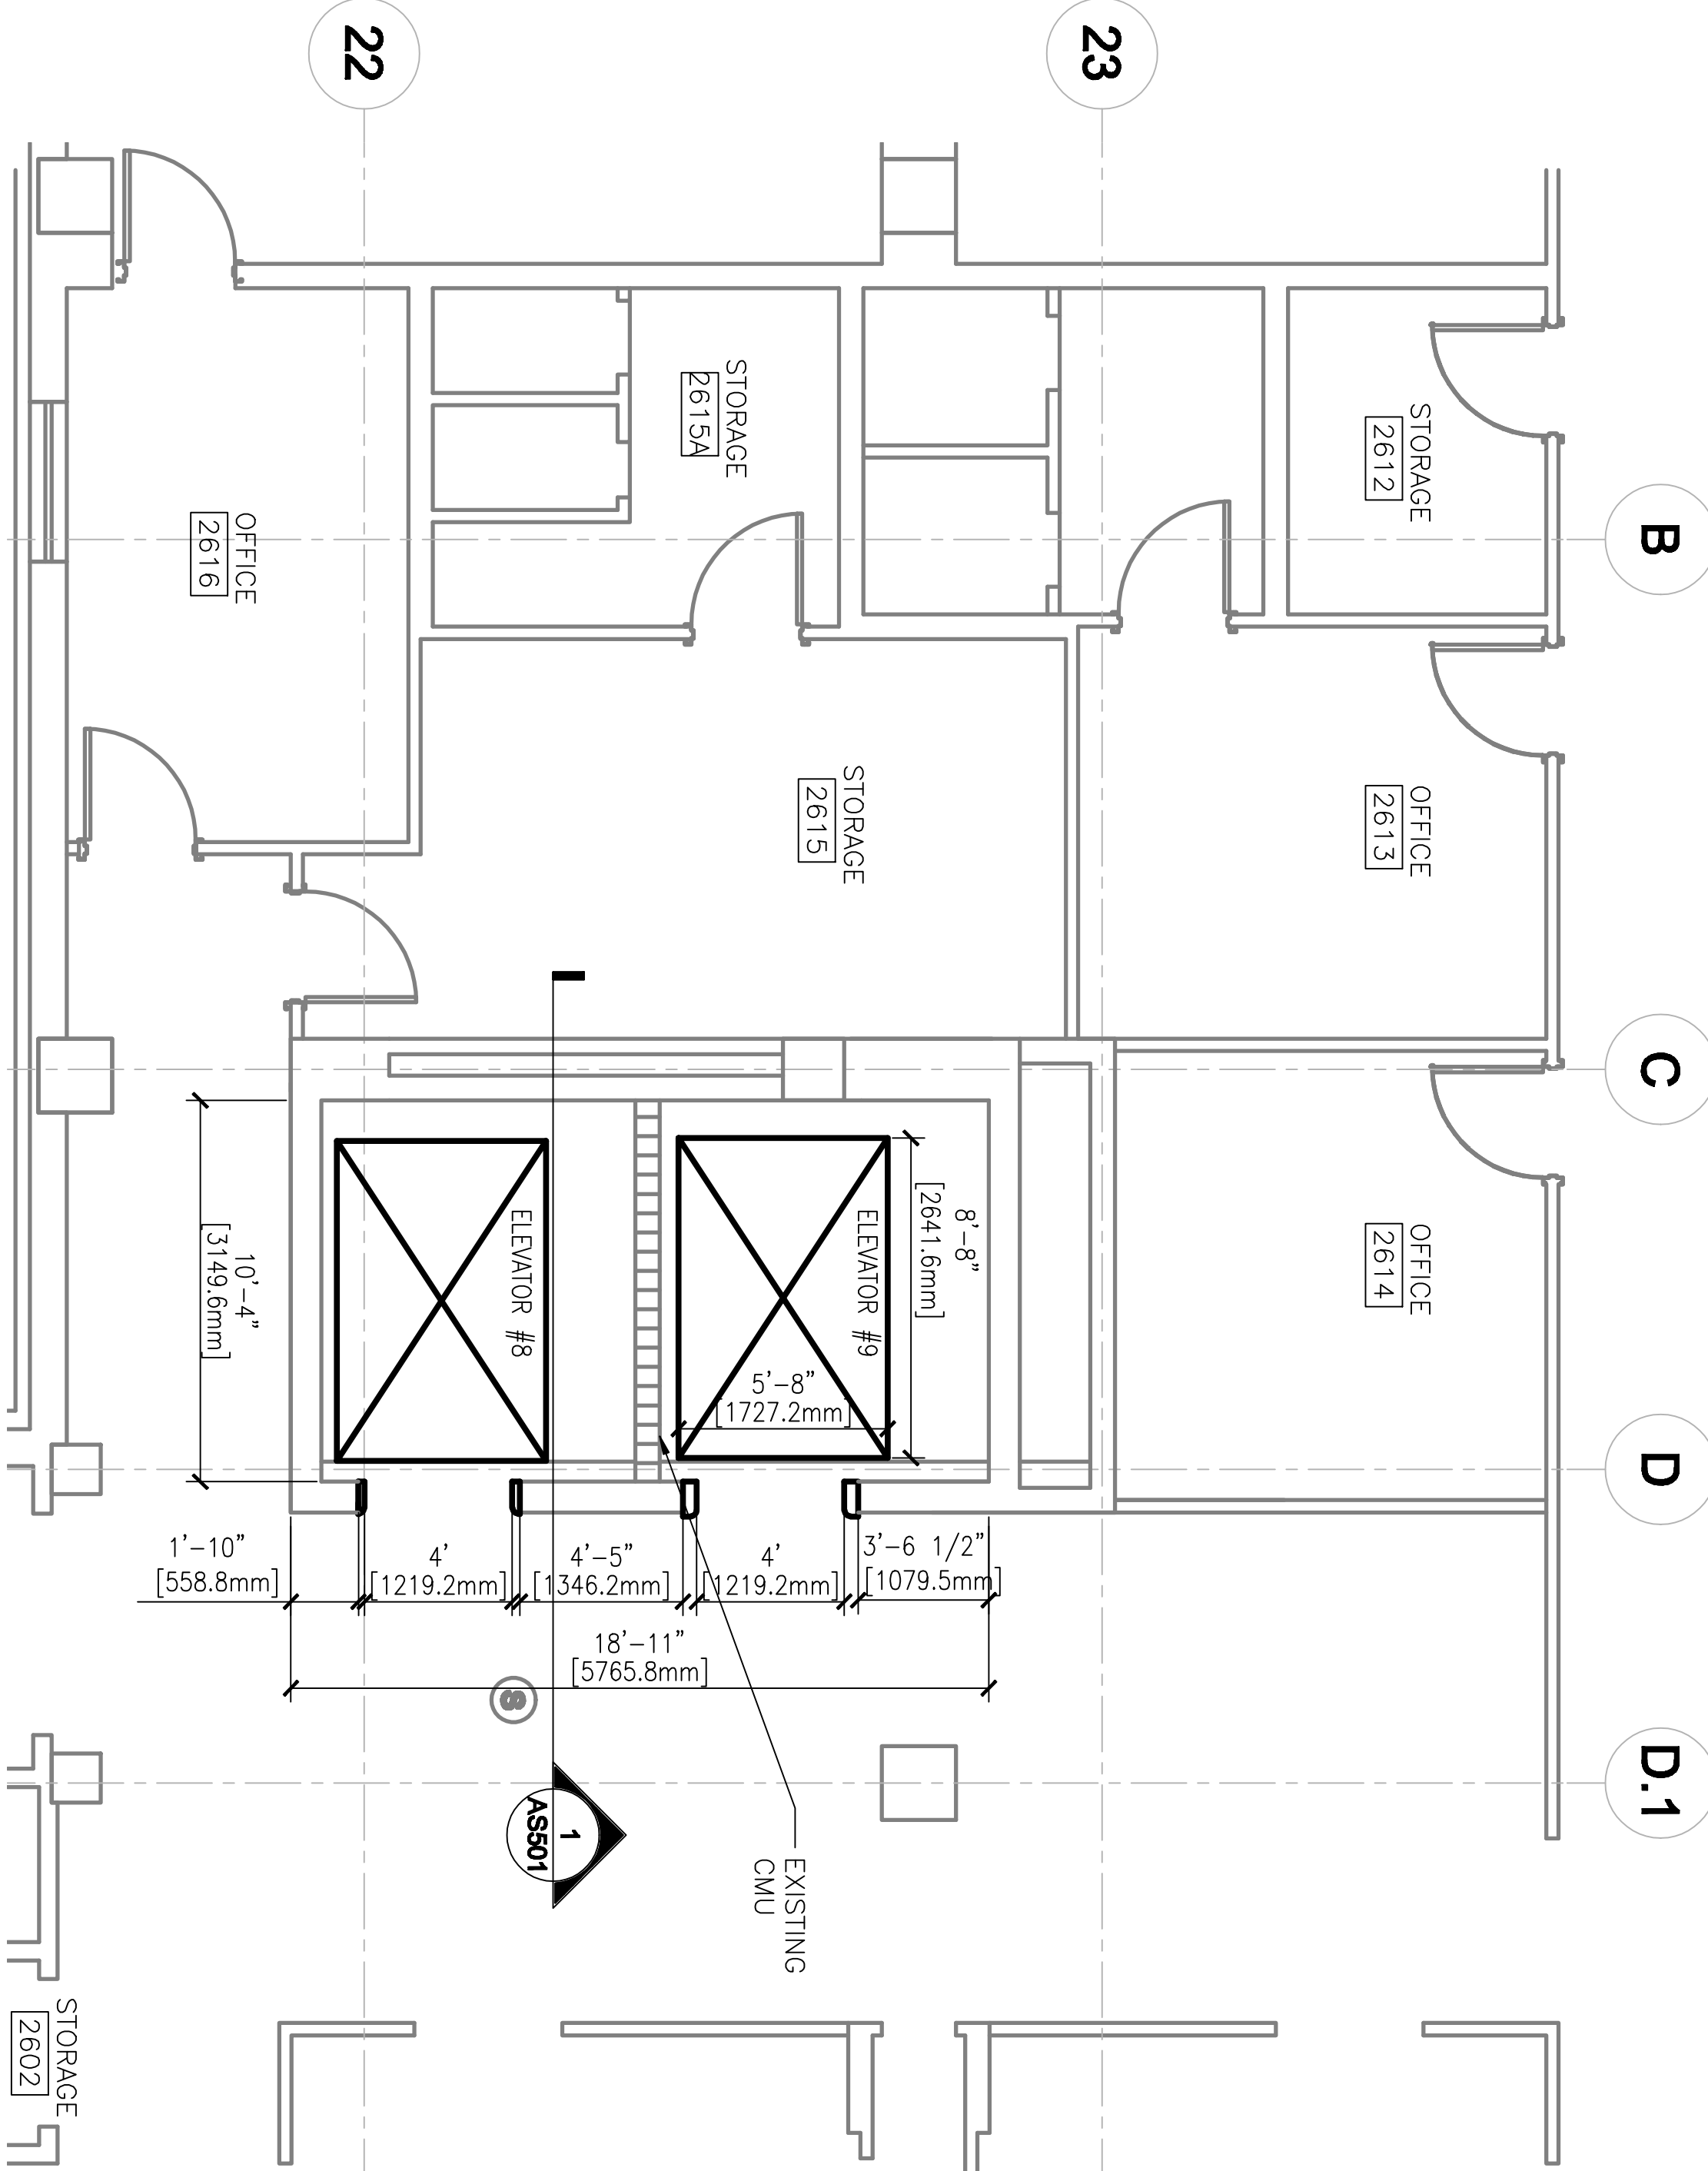

3 SECOND FLOOR PLAN – EXIST./DEMO  
AD401 SCALE: 1/4" = 1'-0"

- GENERAL NOTES:
1. ALL ITEMS TO BE DEMOLISHED SHALL BE DISPOSED OF PROPERLY OFFSITE AS REQUIRED

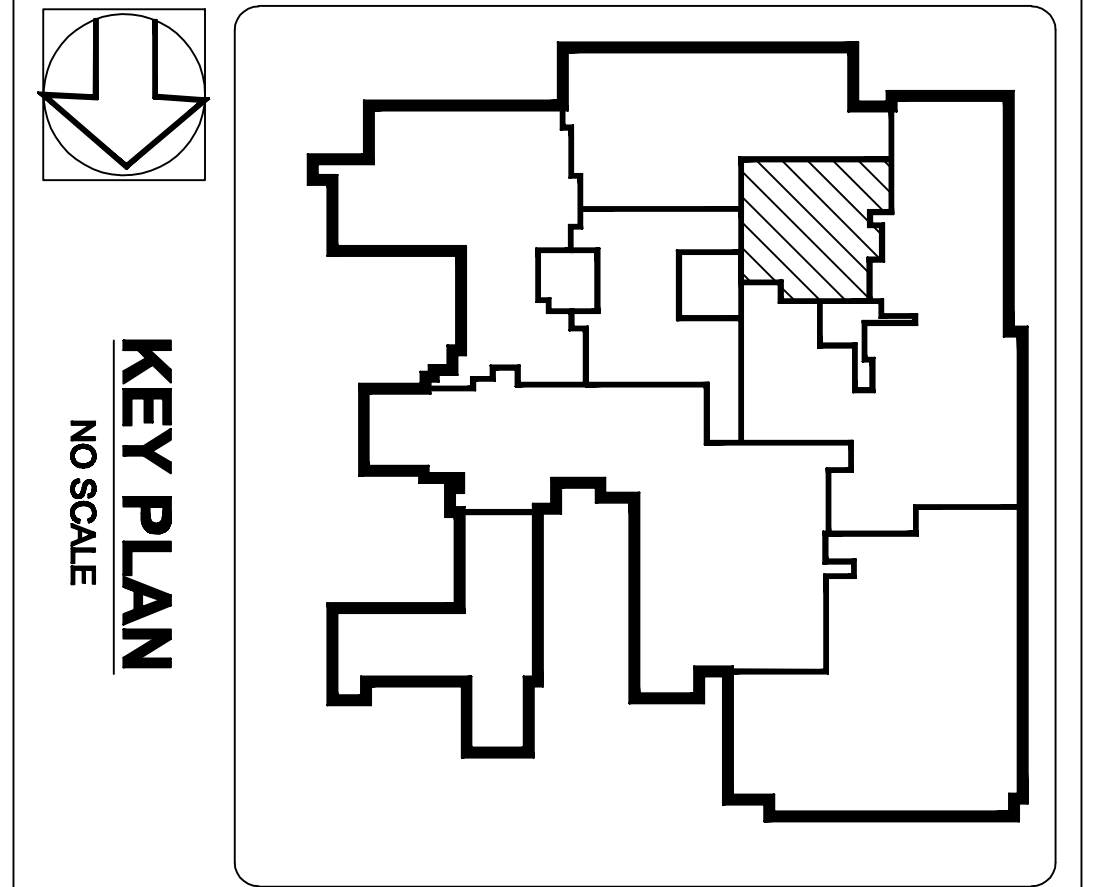


READY TO ADVERTISE SUBMITTAL