
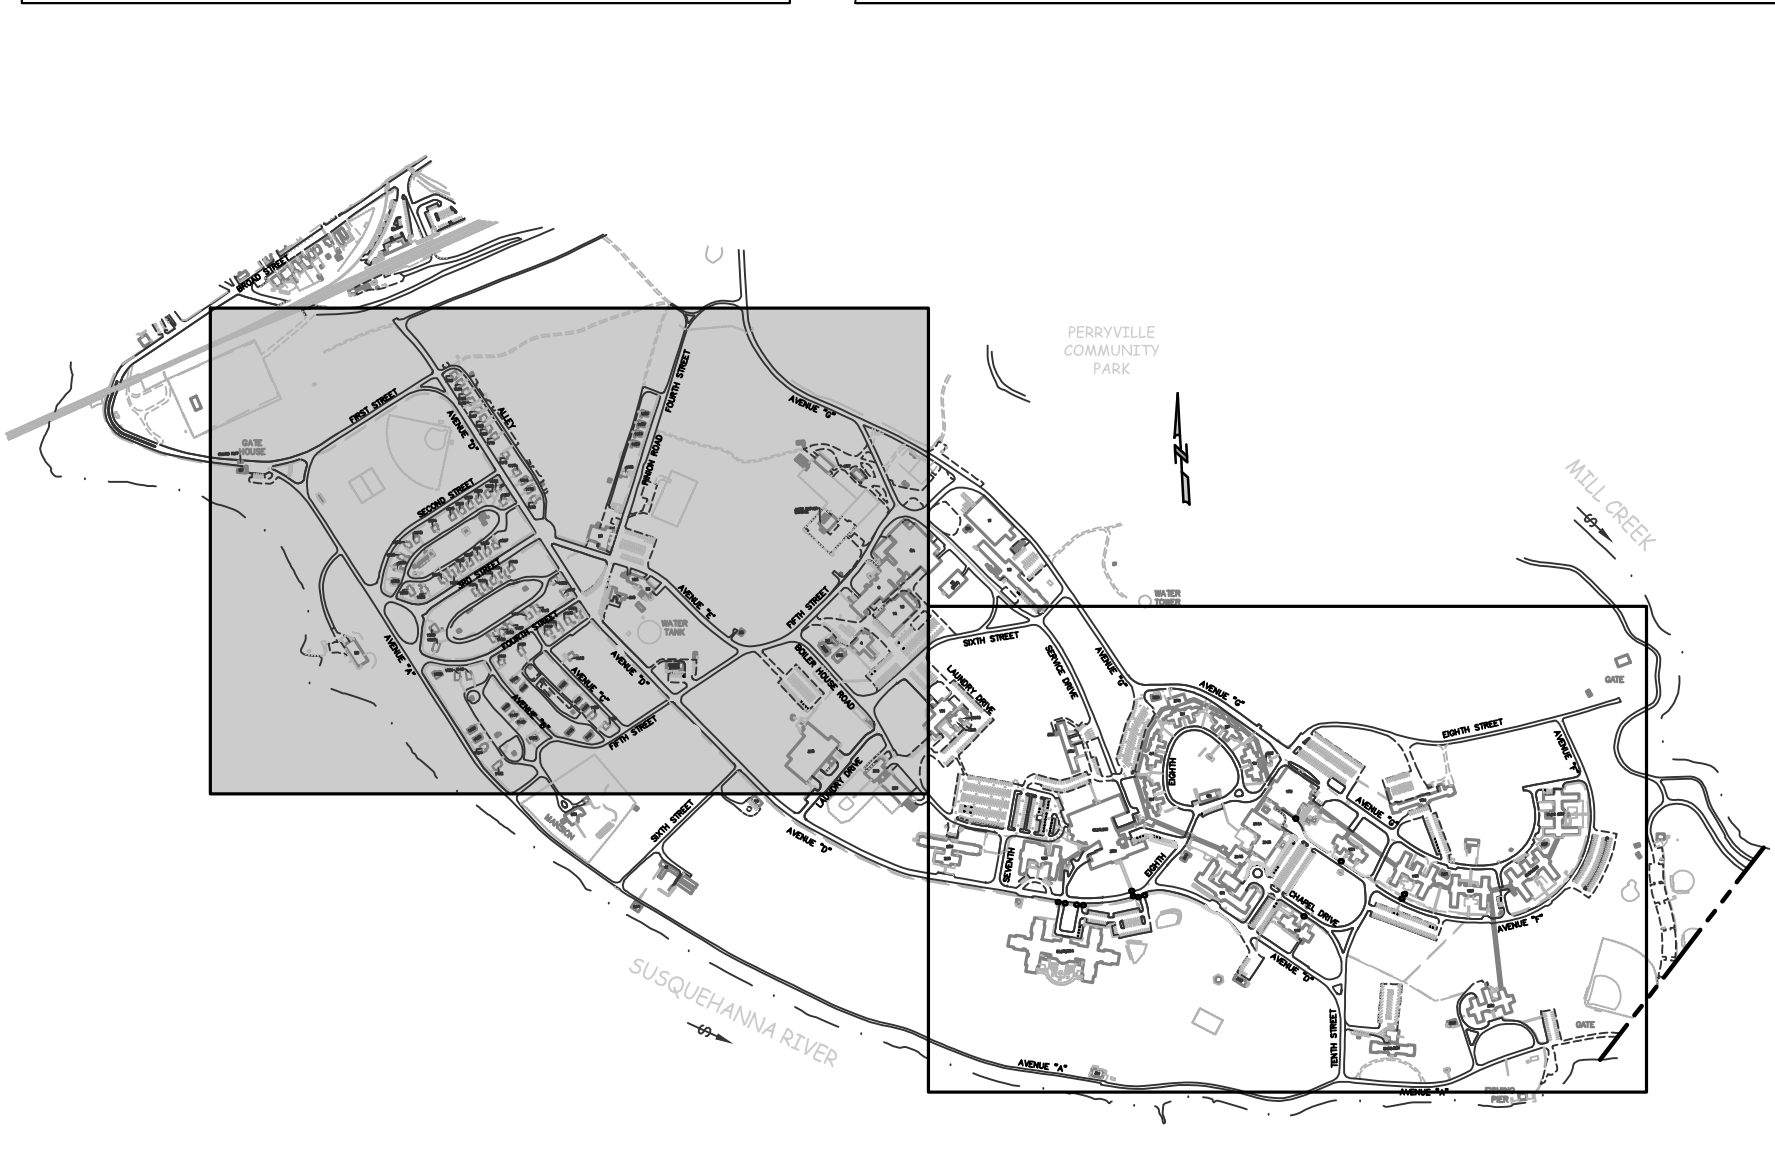


NOTES AND MEASURES

- REMOVE AND REPLACE SIDEWALK CURB AND GUTTER IN THE IDENTIFIED AREAS PER APPLICABLE DETAILS. A CALL-OUT WITH DESIGNATION SX INDICATES SIDEWALK, A CX CALL-OUT DESIGNATES CURB AND/OR GUTTER. UNIT MEASURES OF WORK LOCATIONS ARE AS LISTED BELOW.

SIDEWALK REPAIRS	
CALL-OUT	UNIT MEASURE (SQFT)
S19	300
S20	300
S21	350

 

Additions:	Date:			Approved:	Approved: Chief, Facilities and Engineering:	Drawing Title: SITE PLAN – WESTERN END OF CAMPUS	Project Title: MISC. ISOLATED SIDEWALK, CURB AND, GUTTER REPAIRS	Date: AUGUST 7, 2012
					Approved: Associate Chief for Maintenance And Operations, Perry Point:		Scale: 1:100	Project No: 512-11-337
Revisions:					Approved: Engineering Projects Supervisor	Approved: Associate Director for Operations:	Building No: N/A	DRAWING NO: SW-03 OF 5
					Approved: Infection Control Officer	Approved: Director, Medical Center:	Checked: MHD	
							Drawn: MOH/mhd	
							Location: VAMHCS PERRY POINT, MD 21902	