


	STAINLESS STEEL CORNER GUARD
	VINYL CUSTOM FORMED DOOR FRAME GUARD

1. MEASUREMENTS SHOWN ARE FOR BID PURPOSES ONLY AND MUST BE FIELD VERIFIED PRIOR TO MANUFACTURE
2. INSTALL 4' X 4' SQUARE RESILIENT VINYL SHEETS BEHIND EACH PATIENT BED.
3. FOR SPECIFIC CRASH RAIL, CORNER GUARD, RESILIENT VINYL SHEET, AND DOOR FRAME GUARDS INFORMATION REFER TO PROJECT SPECIFICATIONS
4. ROUGHLY 50% OF WALL GUARDS SHOWN ARE REPLACEMENTS, REMOVE AND REINSTALL. ANY DAMAGE TO PAINT OR OTHER FINISHES SHALL BE RETURN TO AT LEAST EQUAL OF ORIGINAL QUALITY.
5. DRAWINGS ARE NOT TO SCALE. IF SPECIFIC MEASUREMENTS ARE REQUIRED, UTILIZE GRAPHIC SCALE.

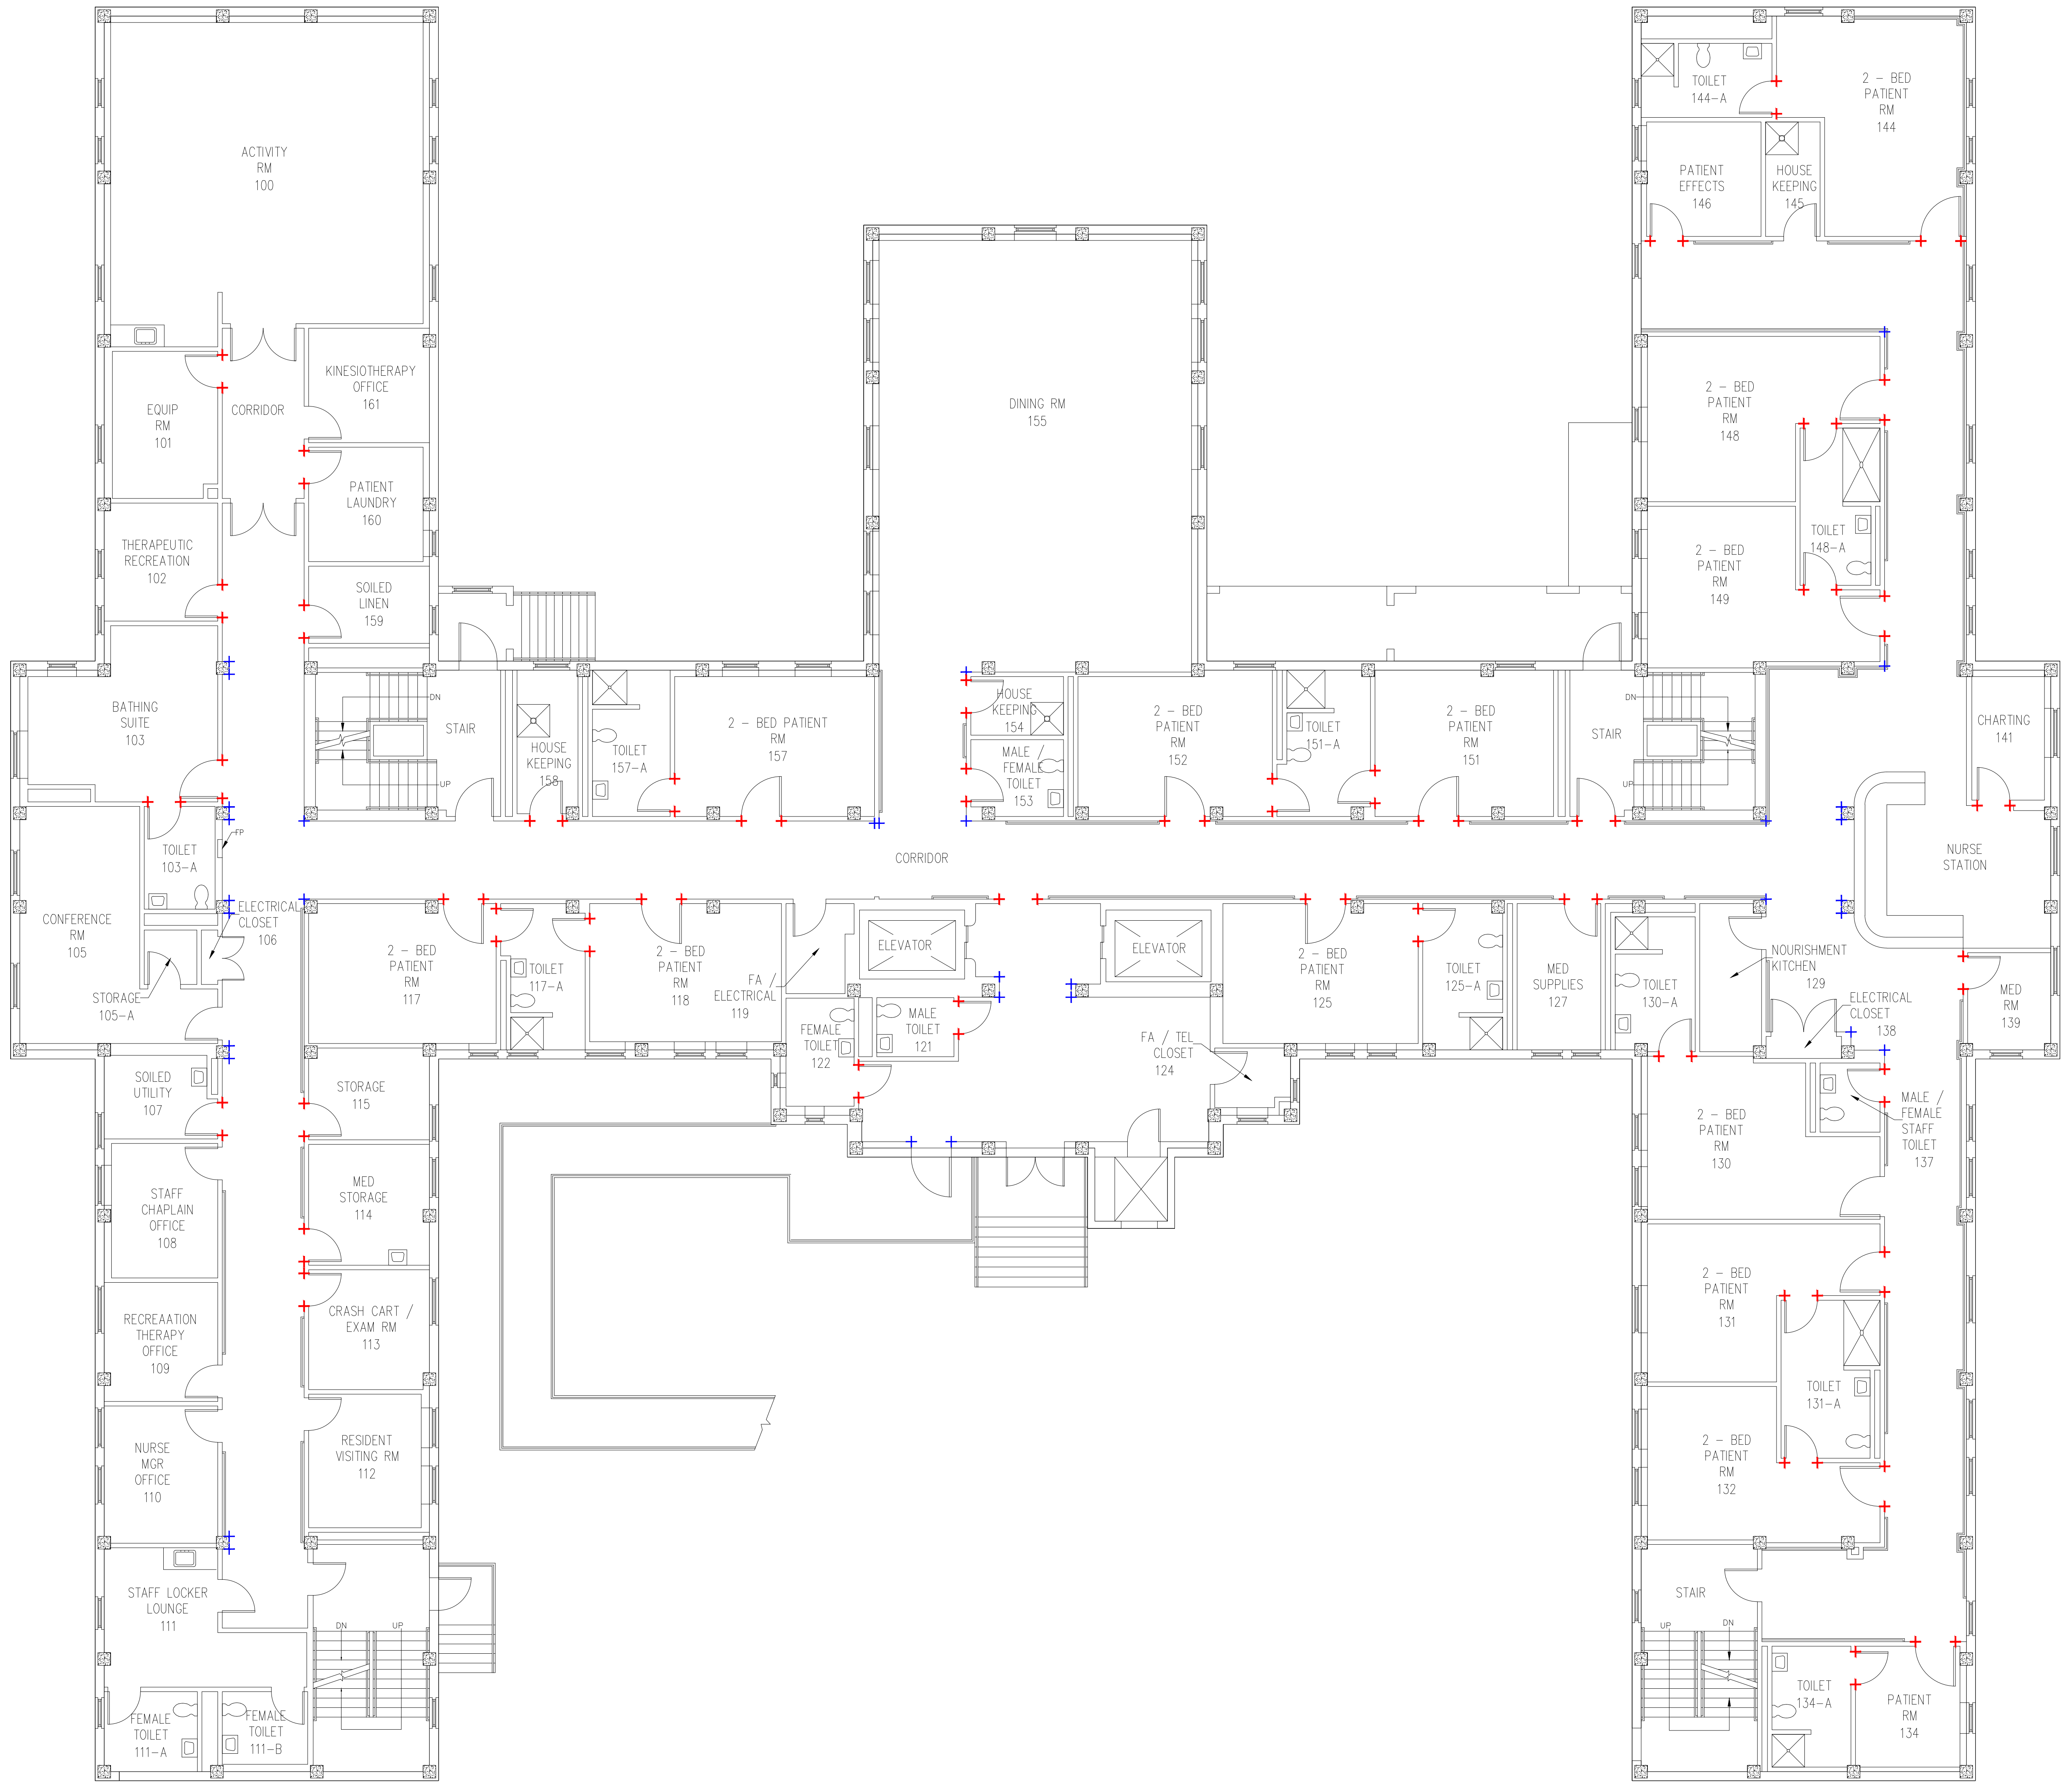

Drawing Title FIRST FLOOR PLAN WALL PROTECTION		Project Title HALLS AND WALLS FY-13		Date 01-05-2013	
Approved:		Building Number 14H		Project No. 512A5-13-305	
Approved:		Location VAMC PERRYPOINT MARYLAND		Drawing No. WP-3	
				VAMC PERRYPOINT	
				Department of Veterans Affairs	