


	STAINLESS STEEL CORNER GUARD
	VINYL CUSTOM FORMED DOOR FRAME GUARD

1. MEASUREMENTS SHOWN ARE FOR BID PURPOSES ONLY AND MUST BE FIELD VERIFIED PRIOR TO MANUFACTURE
2. INSTALL 4' X 4' SQUARE RESILIENT VINYL SHEETS BEHIND EACH PATIENT BED.
3. FOR SPECIFIC CRASH RAIL, CORNER GUARD, RESILIENT VINYL SHEET, AND DOOR FRAME GUARDS INFORMATION REFER TO PROJECT SPECIFICATIONS
4. ROUGHLY 50% OF WALL GUARDS SHOWN ARE REPLACEMENTS, REMOVE AND REINSTALL. ANY DAMAGE TO PAINT OR OTHER FINISHES SHALL BE RETURN TO AT LEAST EQUAL OF ORIGINAL QUALITY.
5. DRAWINGS ARE NOT TO SCALE. IF SPECIFIC MEASUREMENTS ARE REQUIRED, UTILIZE GRAPHIC SCALE.

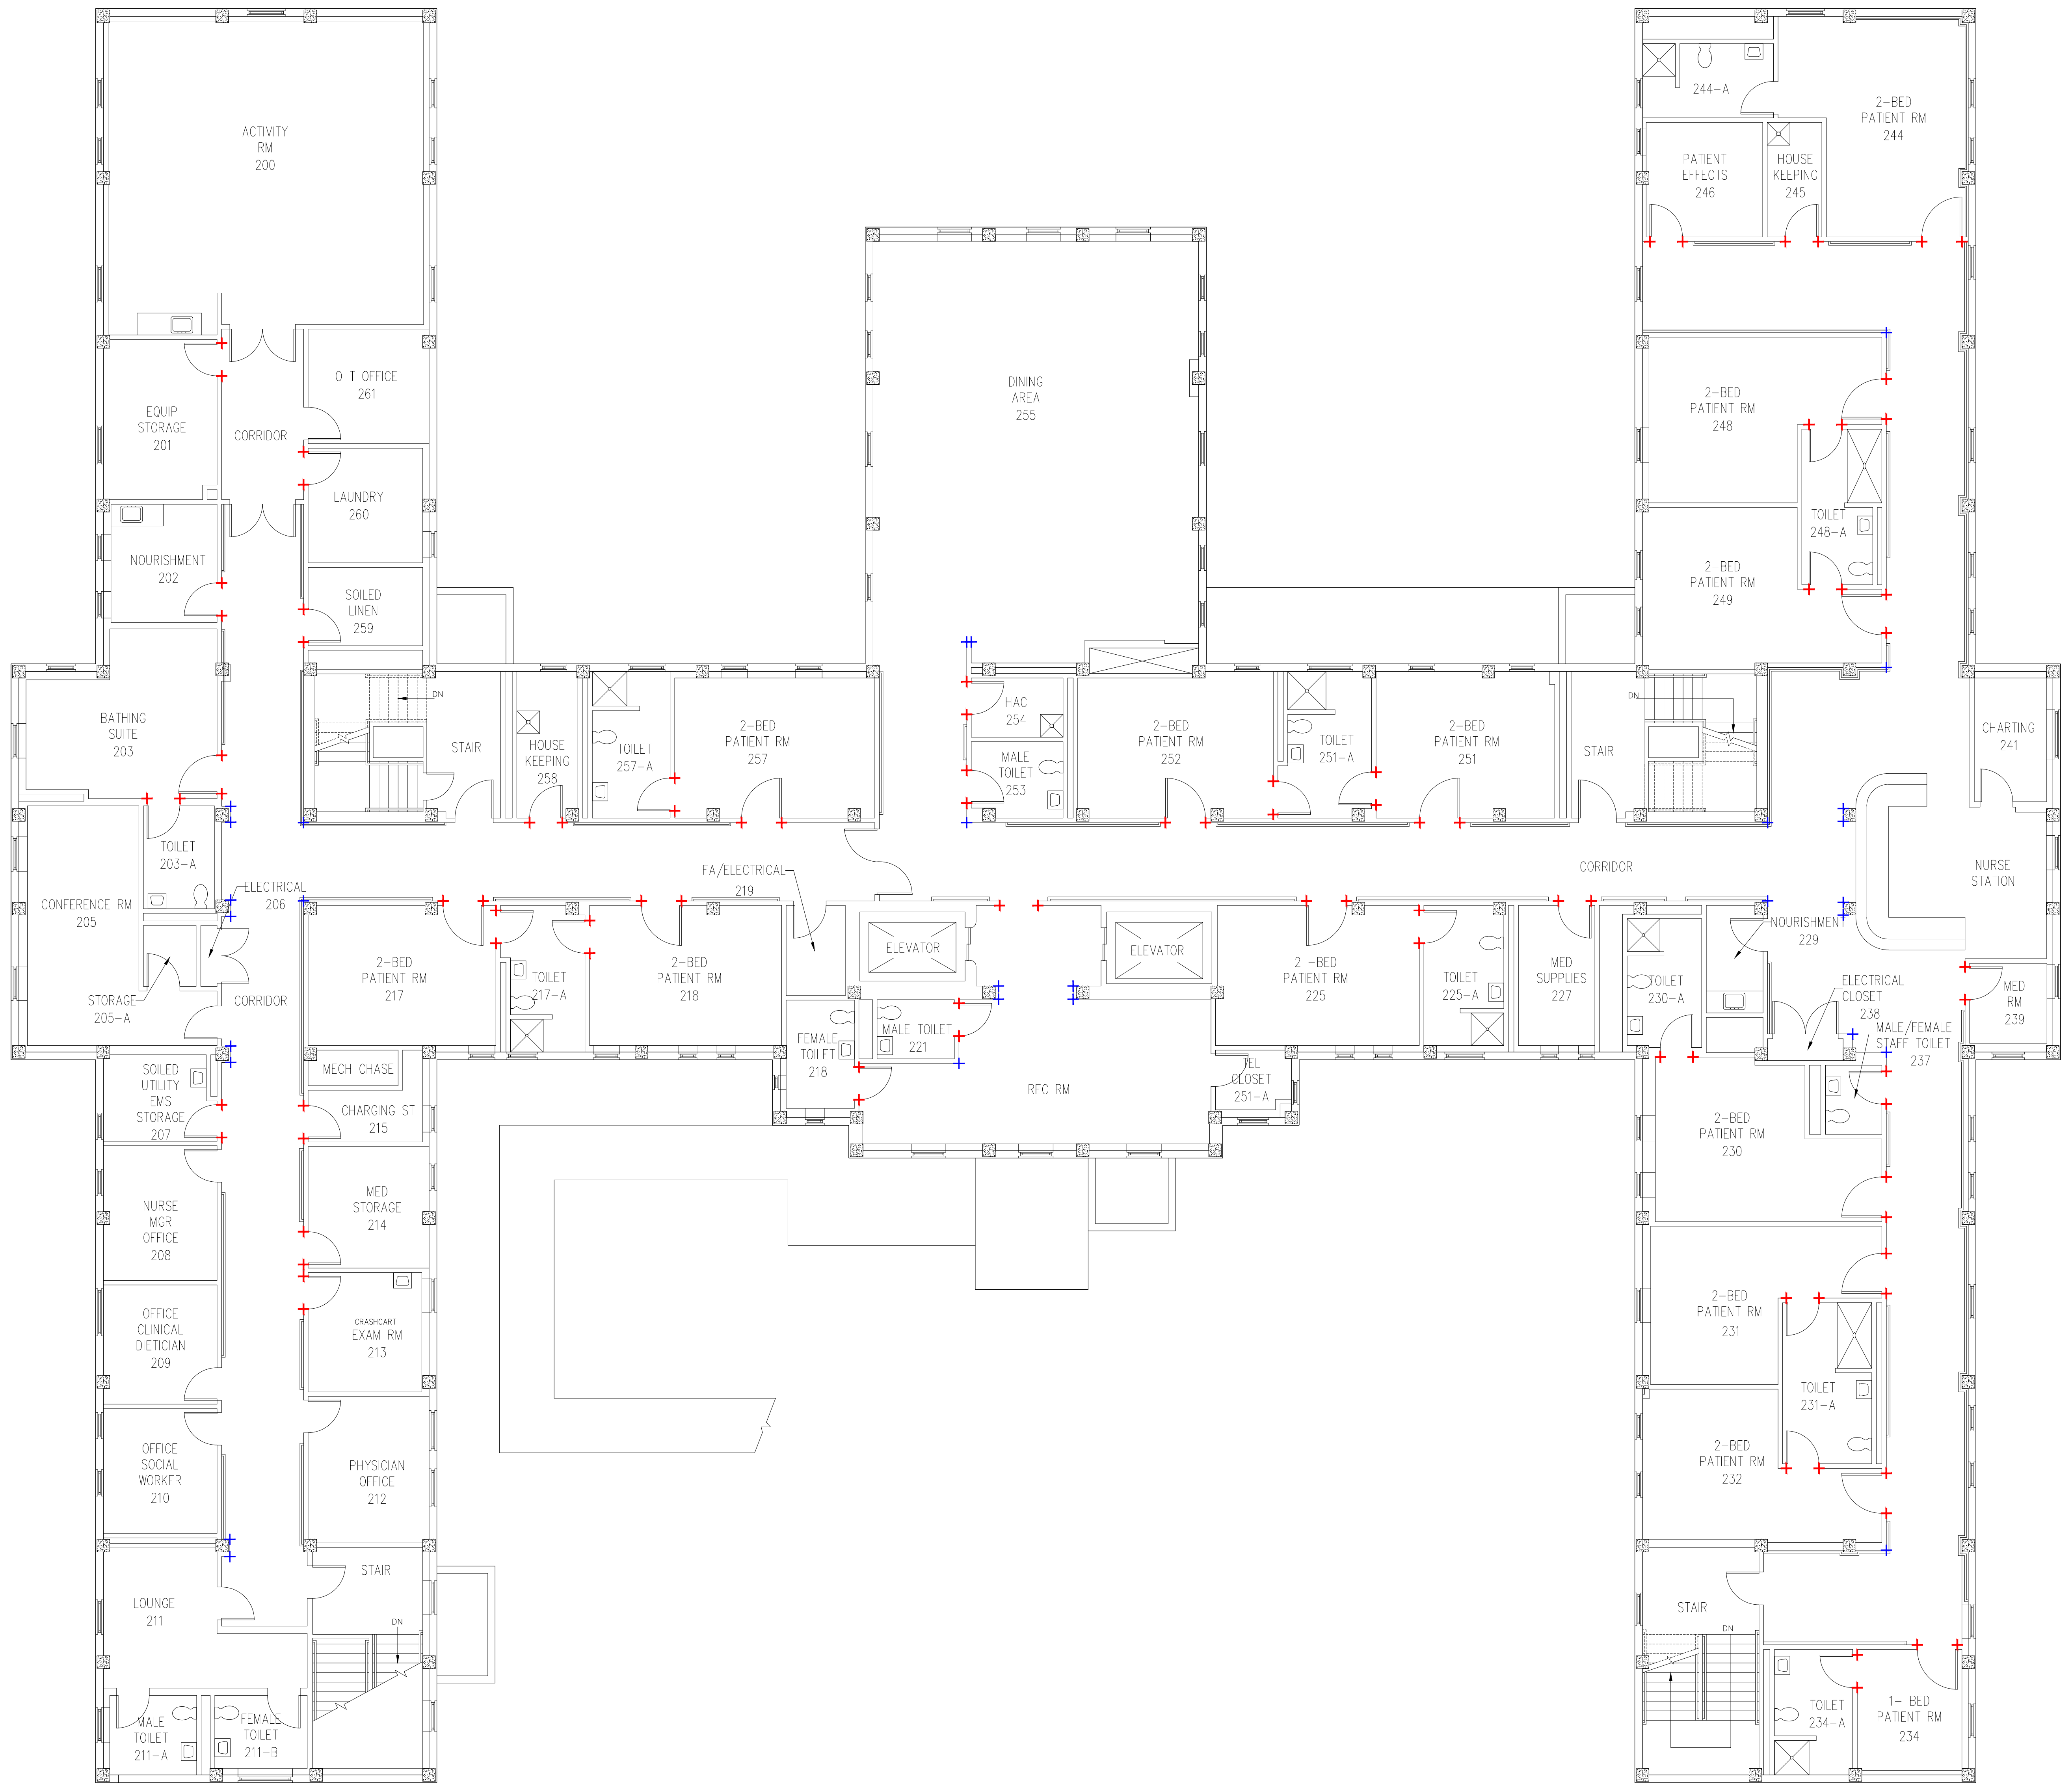

Revisions		Date	Professional Seal	Drawing Title		Project Title		Date		VAMC, PERRYPOINT	Department of Veterans Affairs
				SECOND FLOOR PLAN WALL PROTECTION		HALLS AND WALLS FY-13		01-05-2013			
				Approved:		Building Number 14H		Checked	Drawn	Project No. 512A5-13-305	
				Approved:		Location VAMC, PERRYPOINT, MARYLAND		Drawing No. WP-4			