
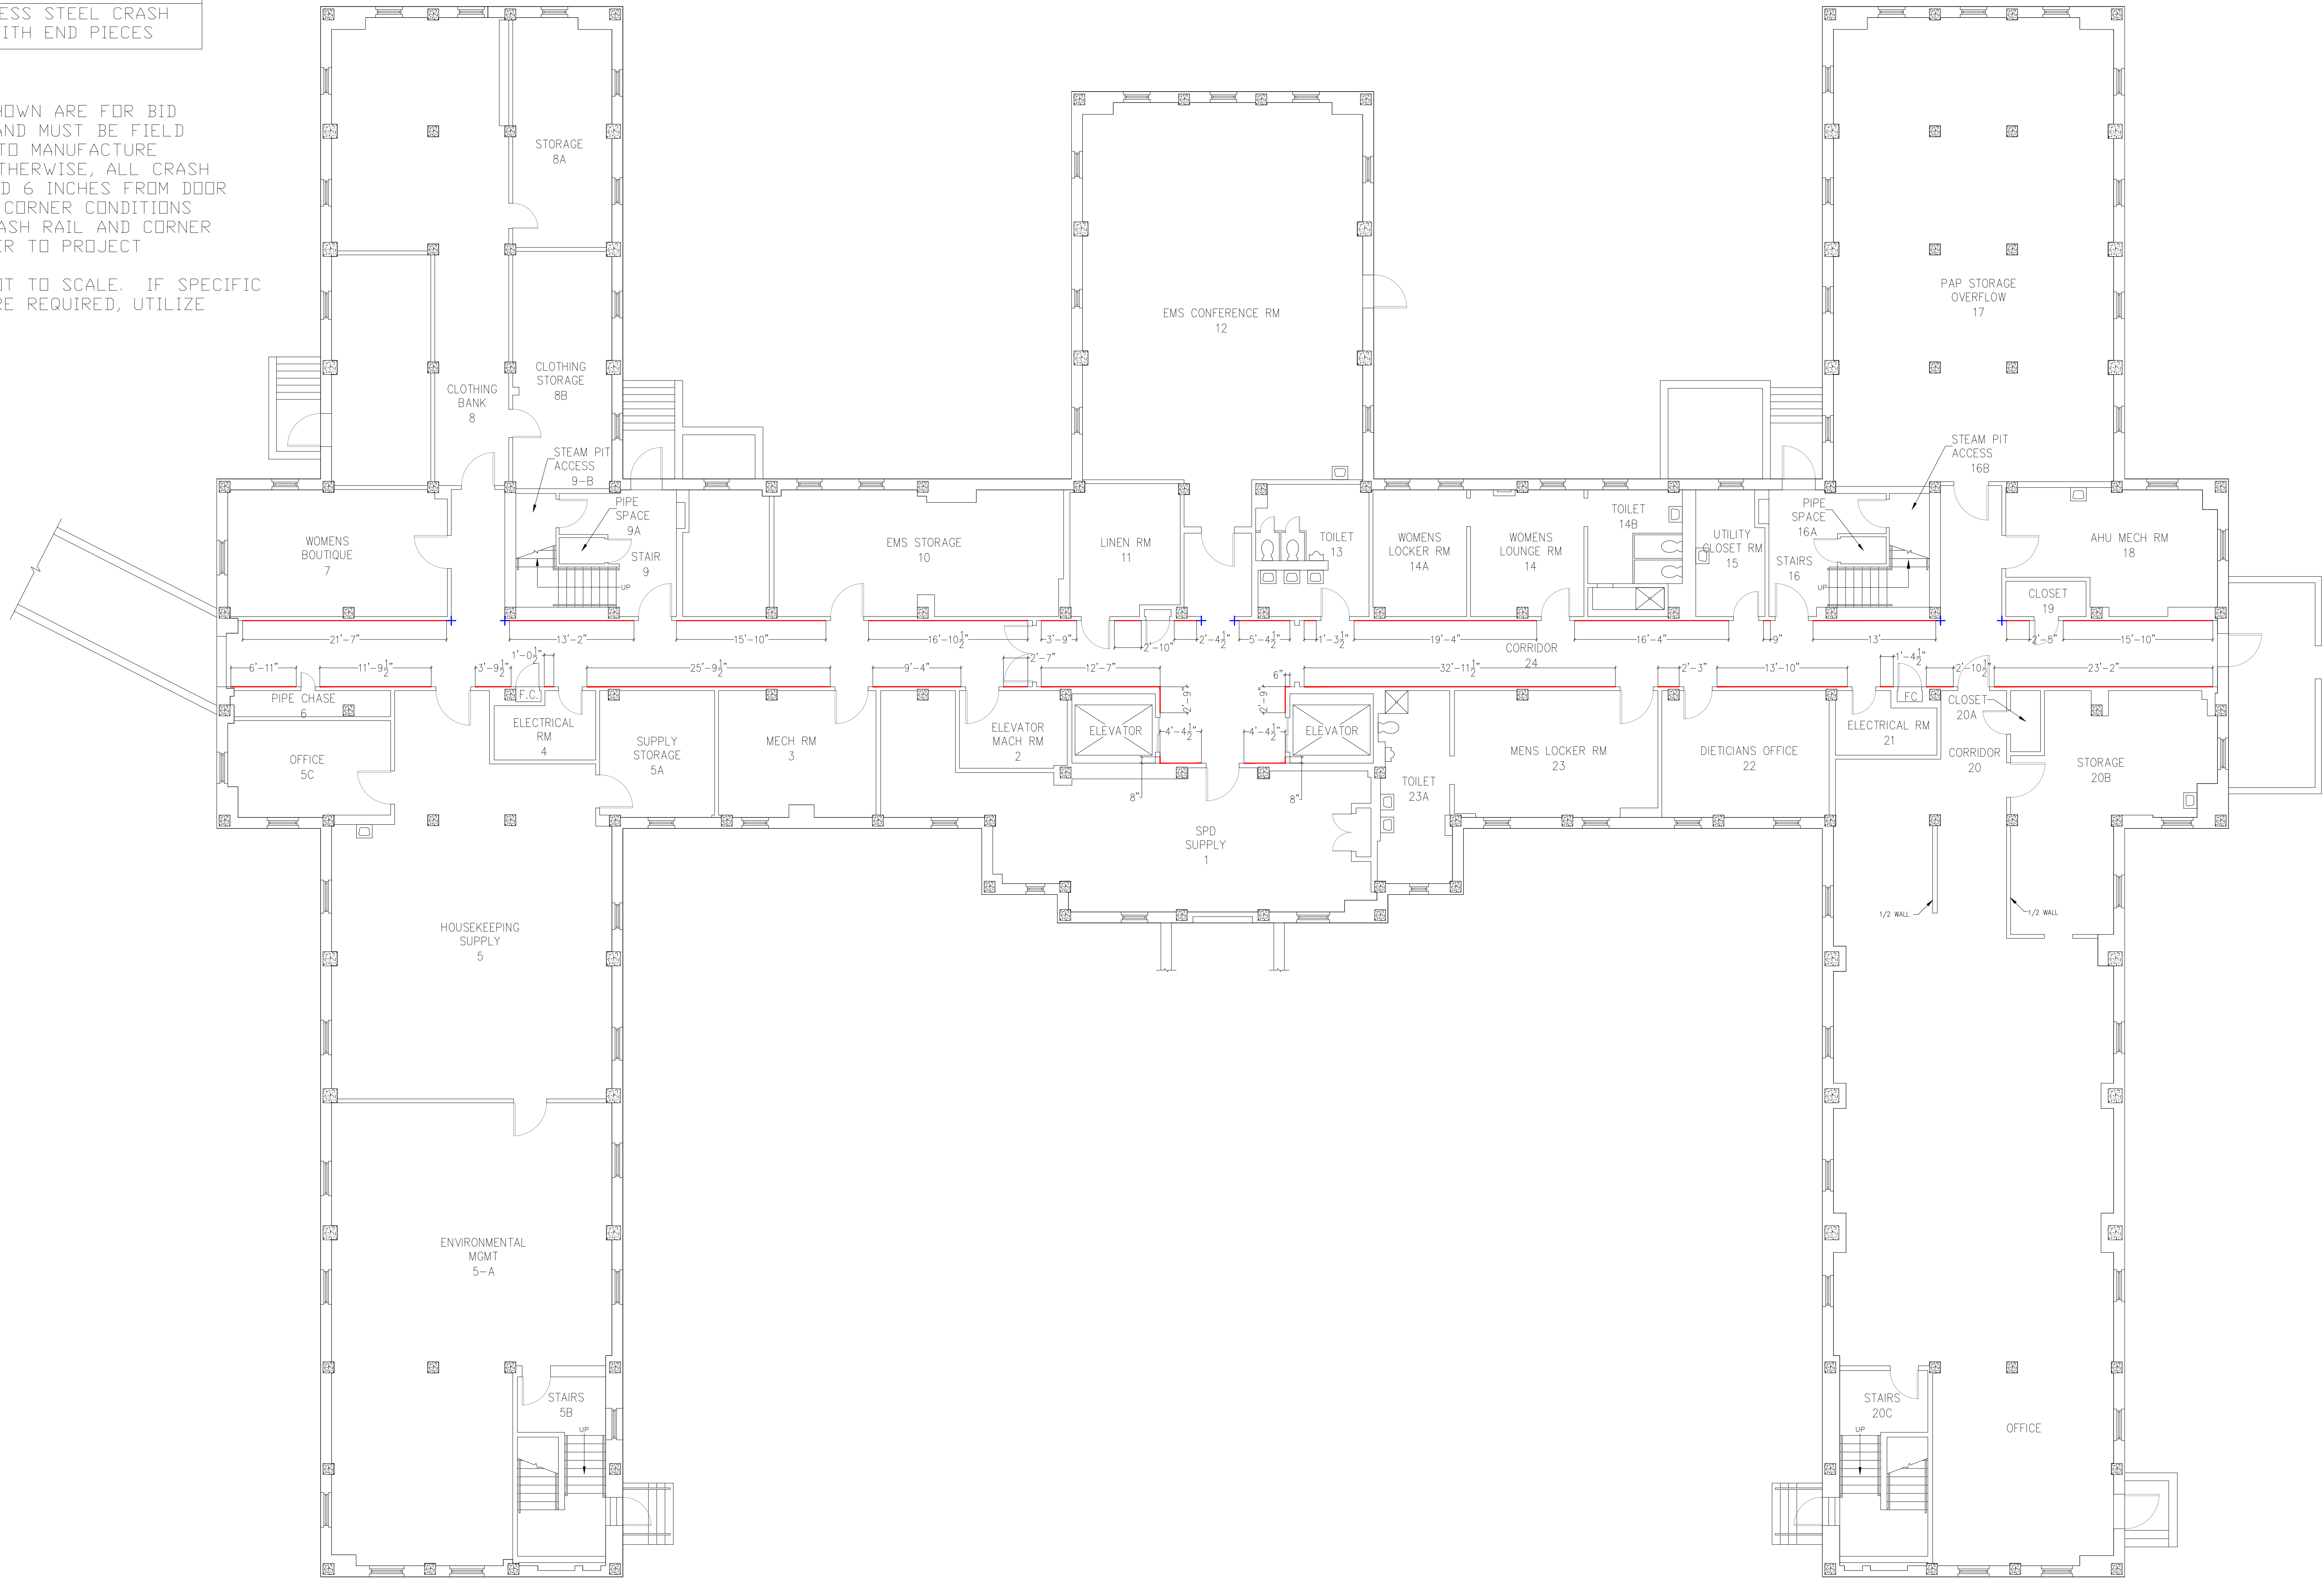
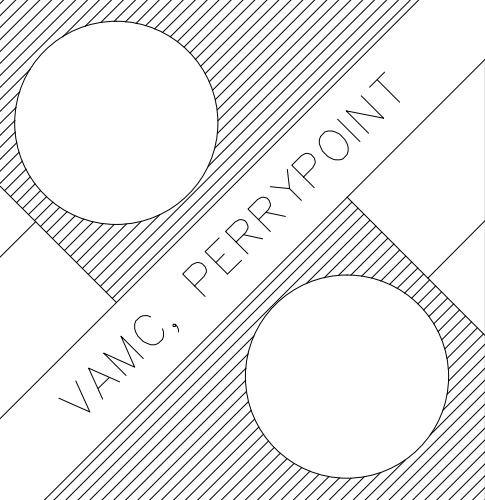
	STAINLESS STEEL CORNER GUARD
	STAINLESS STEEL CRASH RAIL WITH END PIECES

1. MEASUREMENTS SHOWN ARE FOR BID PURPOSES ONLY AND MUST BE FIELD VERIFIED PRIOR TO MANUFACTURE
2. UNLESS SHOWN OTHERWISE, ALL CRASH RAILS ARE SPACED 6 INCHES FROM DOOR FRAMES AND ALL CORNER CONDITIONS
3. FOR SPECIFIC CRASH RAIL AND CORNER GUARD TYPE REFER TO PROJECT SPECIFICATIONS
4. DRAWINGS ARE NOT TO SCALE. IF SPECIFIC MEASUREMENTS ARE REQUIRED, UTILIZE GRAPHIC SCALE.



Revisions		Date	Professional Seal		Drawing Title BASEMENT FLOOR PLAN WALL PROTECTION		Project Title HALLS AND WALLS FY-13		Date 01-05-2013				Department of Veterans Affairs			
					Approved:		Building Number 25H		Checked						Drawn	
					Approved:		Location VAMC, PERRYPOINT, MARYLAND		Drawing No. WP-8							