
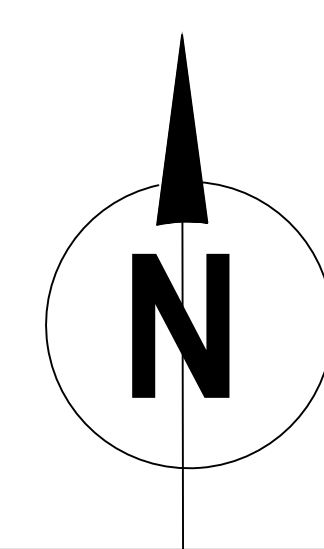


DEMOLITION PLAN – PARTIAL MAINTENANCE YARD

SCALE: 1" = 20'-0"




NOTE: EXISTING FLAMMABLES STORAGE BUILDING (TO BE RELOCATED) IS ENVIRONMENTAL COMPLIANCE PRODUCTS MODEL #S3010BT. DIMENSIONS ARE 35'-6"x8'-0"x8'-6" (W-D-H).

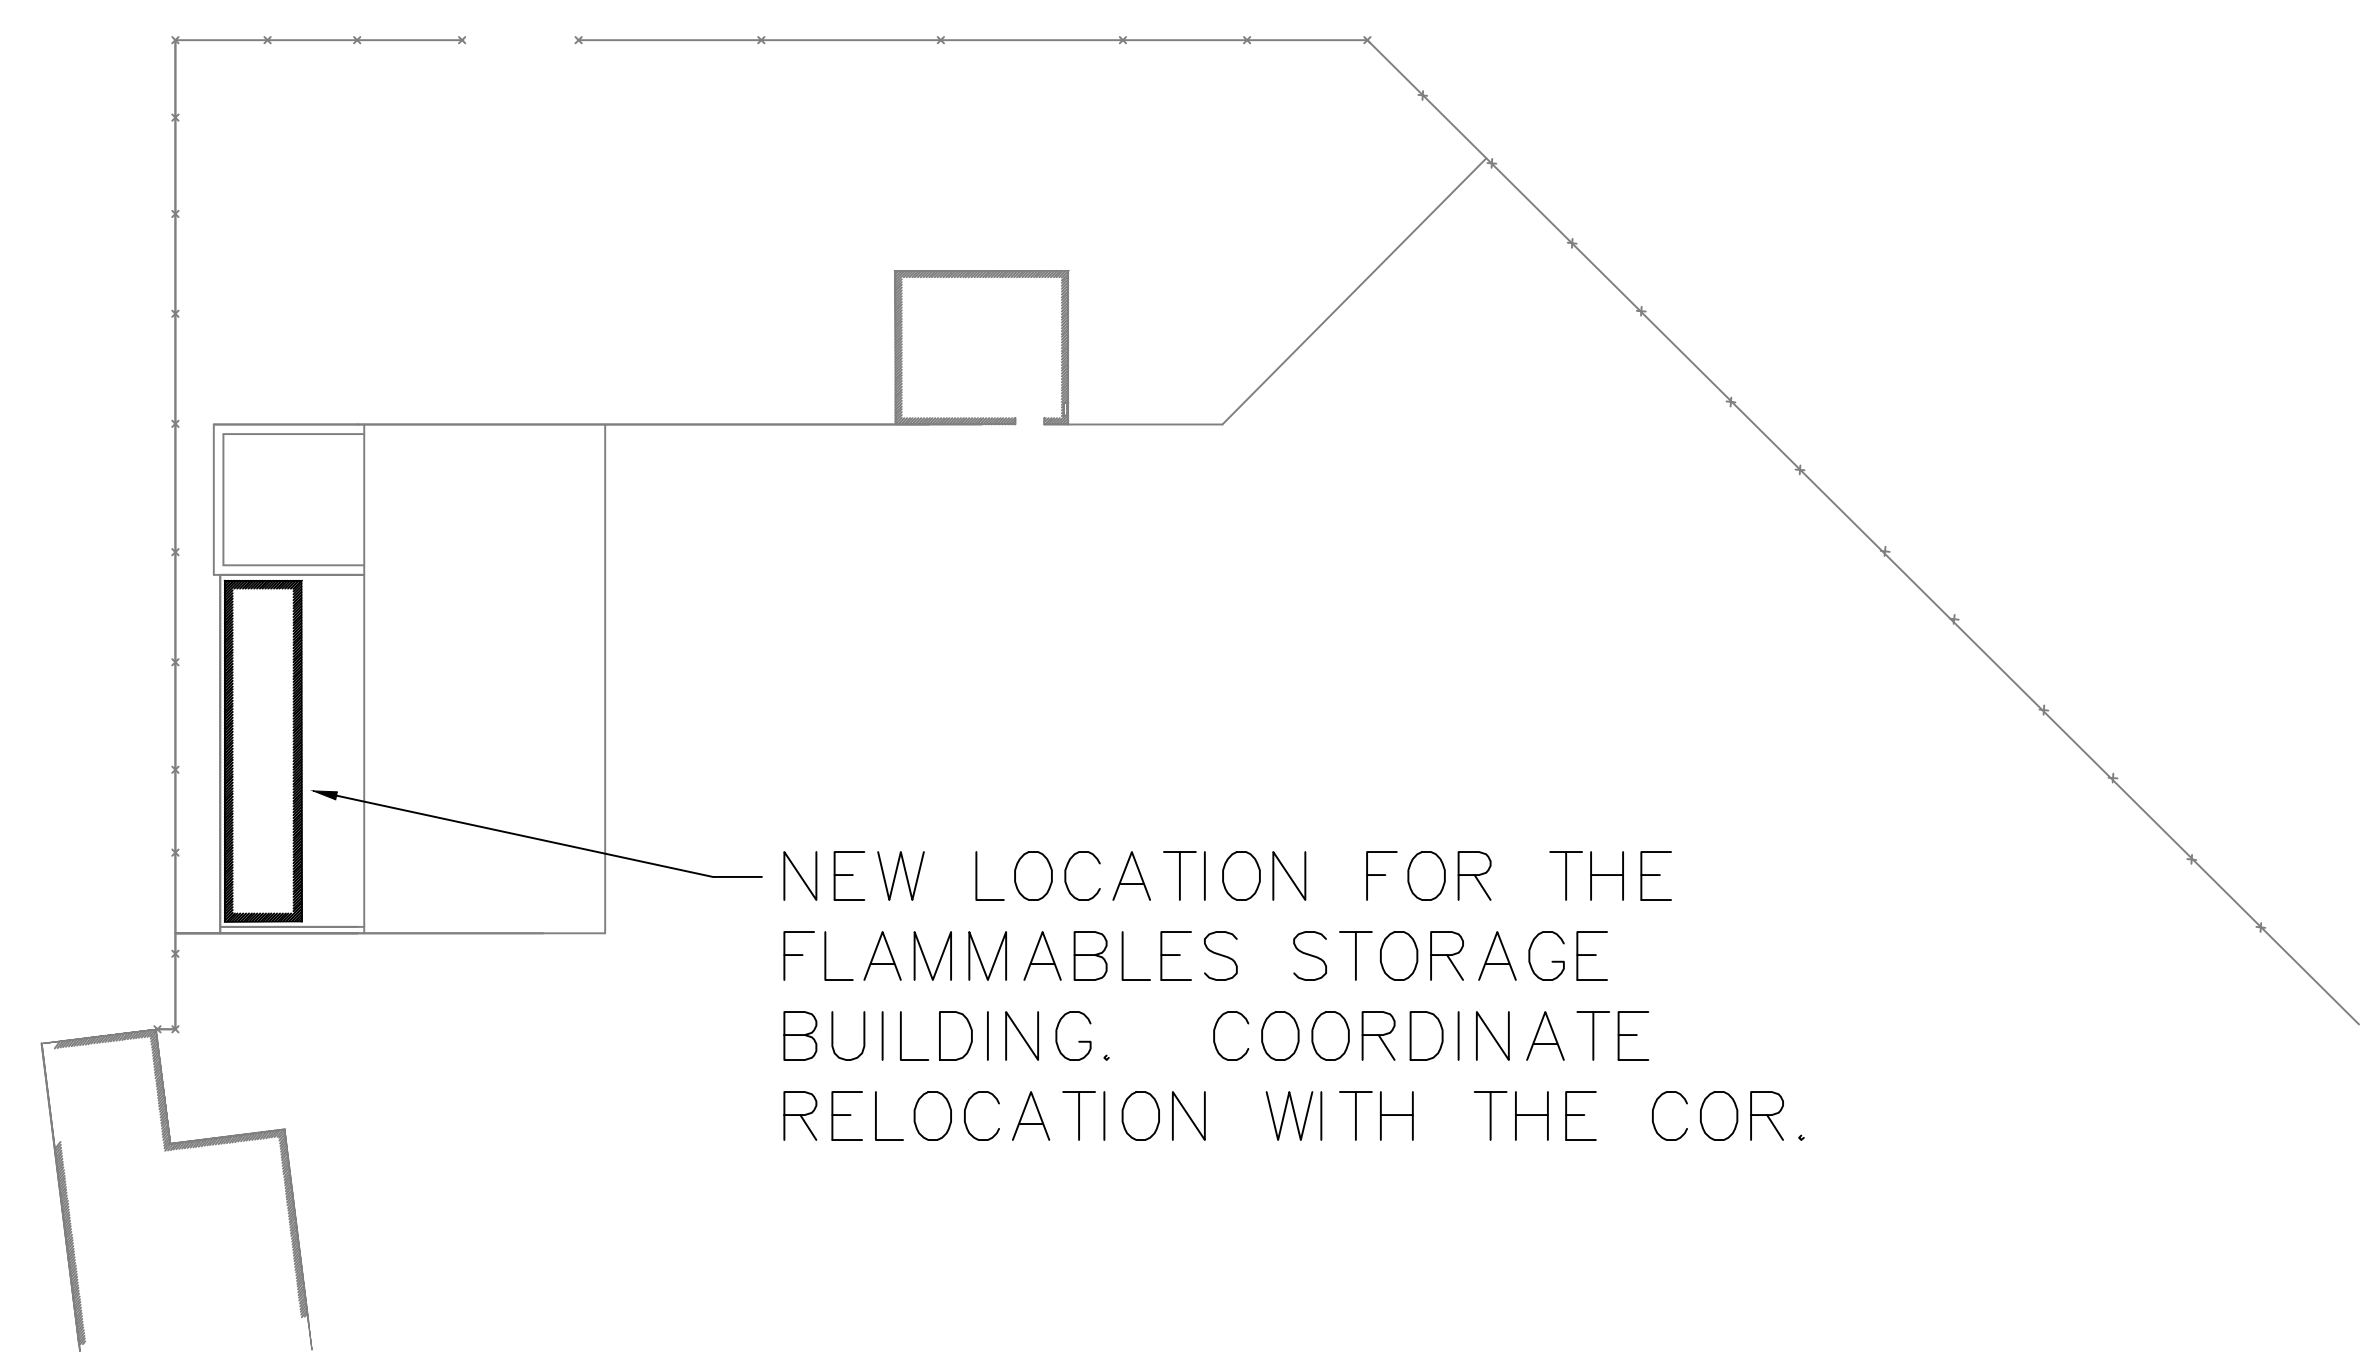

NEW LOCATION PLAN – FLAMMABLES STORAGE BUILDING

SCALE: 1" = 20'-0"

Revisions	Date

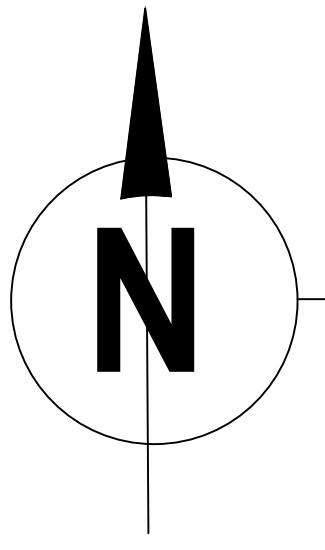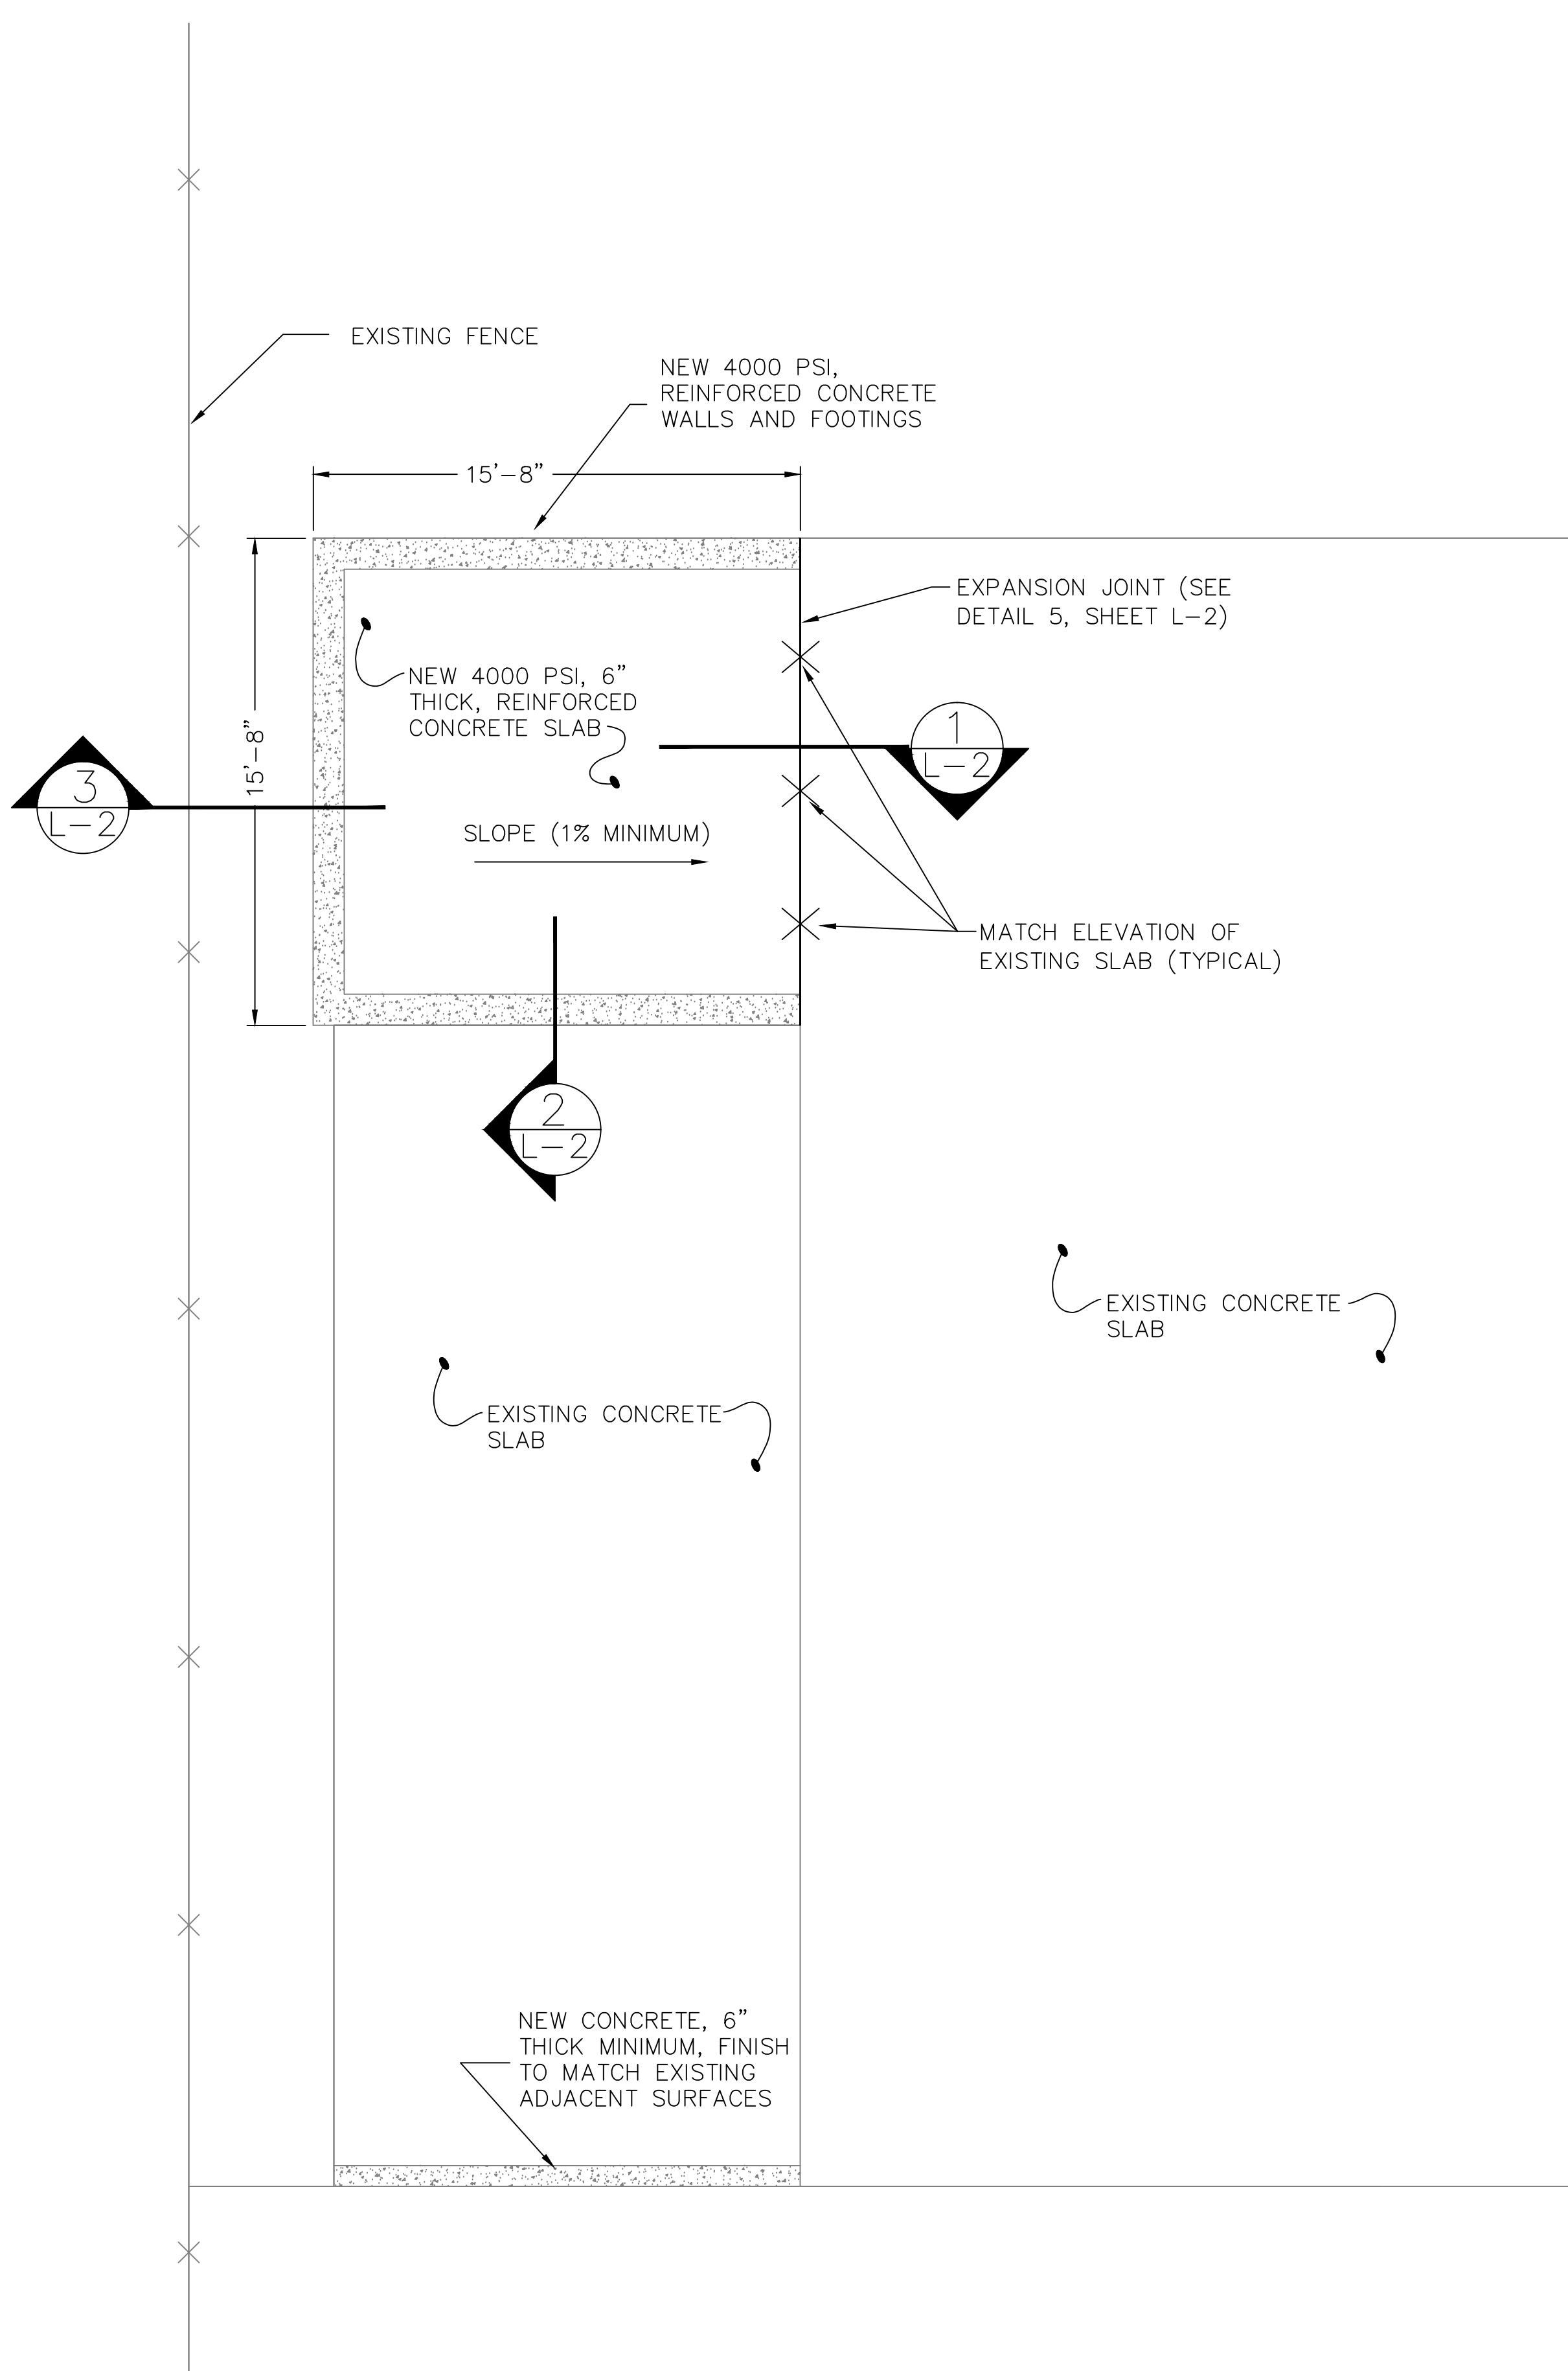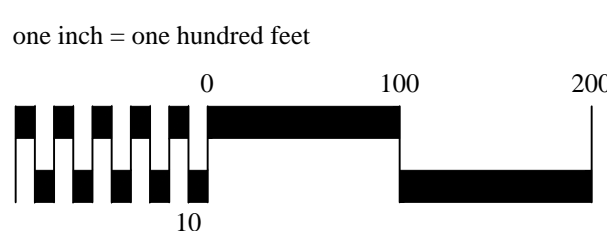

MATERIALS STORAGE BIN IMPROVEMENTS PLAN

SCALE: 1/4" = 1'-0"

FINAL FOR CONSTRUCTION
JANUARY 29, 2013



NATIONAL
CEMETERY
ADMINISTRATION

Drawing Title SITE PLAN - DEMOLITION & NEW WORK	Project Title RELOCATE FLAMMABLES STORAGE BUILDING			Date 01/29/13
	Approved: Division Chief	Building Number *****	Checked TDK	Project No. 909-13-107
	Approved: Service Director	Location FORT CUSTER NATIONAL CEMETERY		DRAWING NO. L-1 Dwg. 2 Of 4