




③ Building 1 Ramp Entrance - Inside Southwest
1/2" = 1'-0"

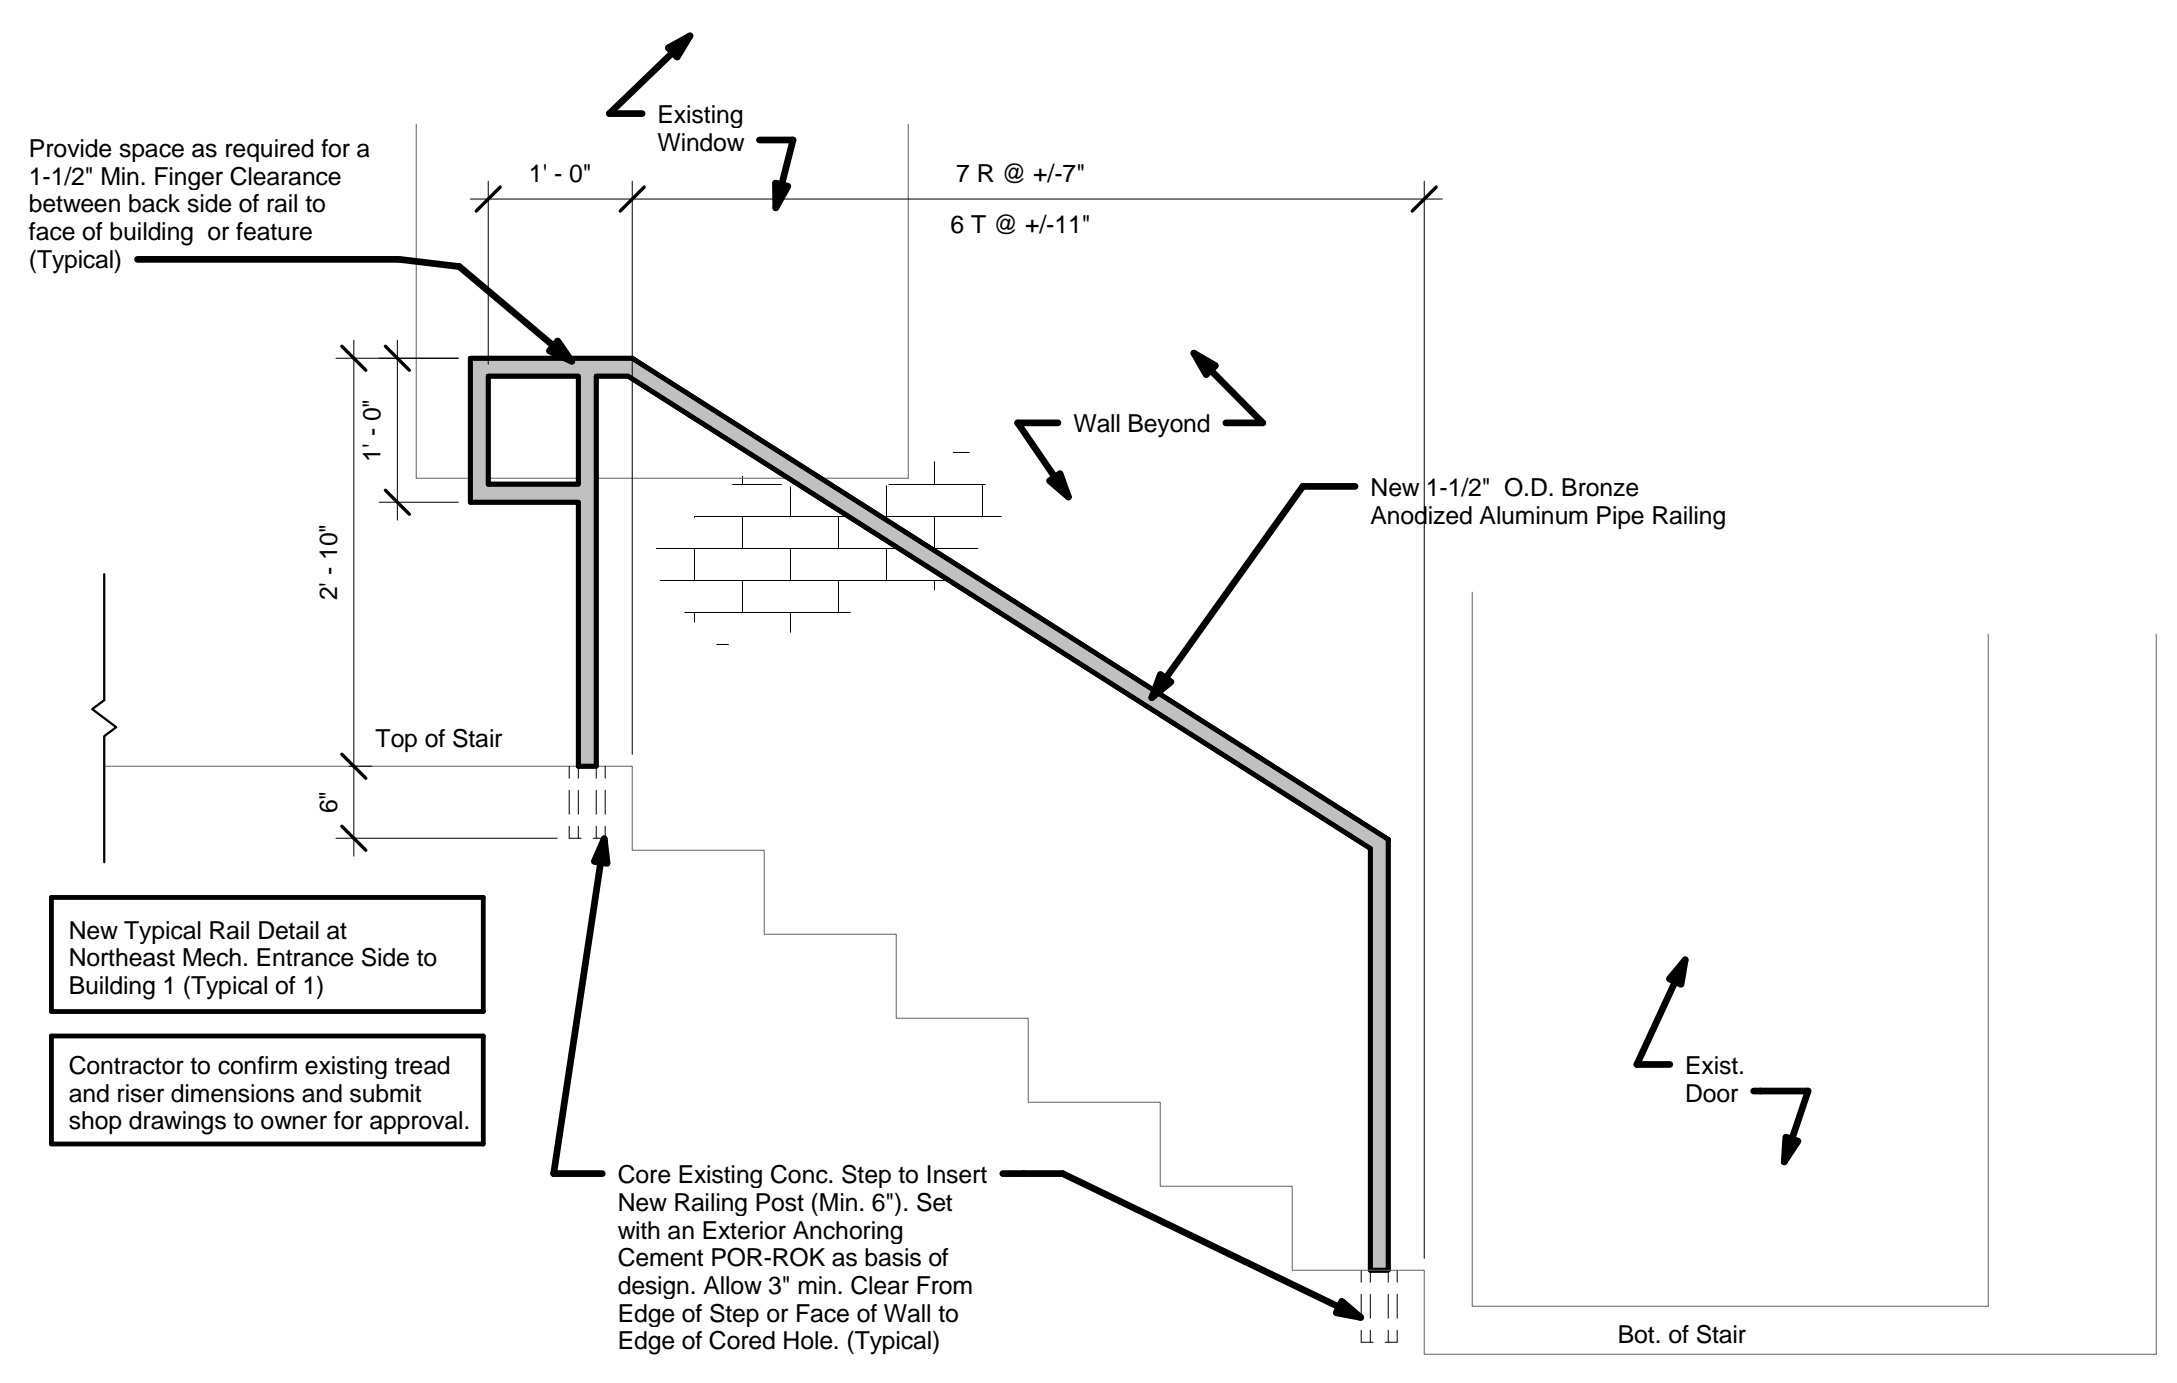


⑤ Building 1 Basement - Southeast
3/4" = 1'-0"

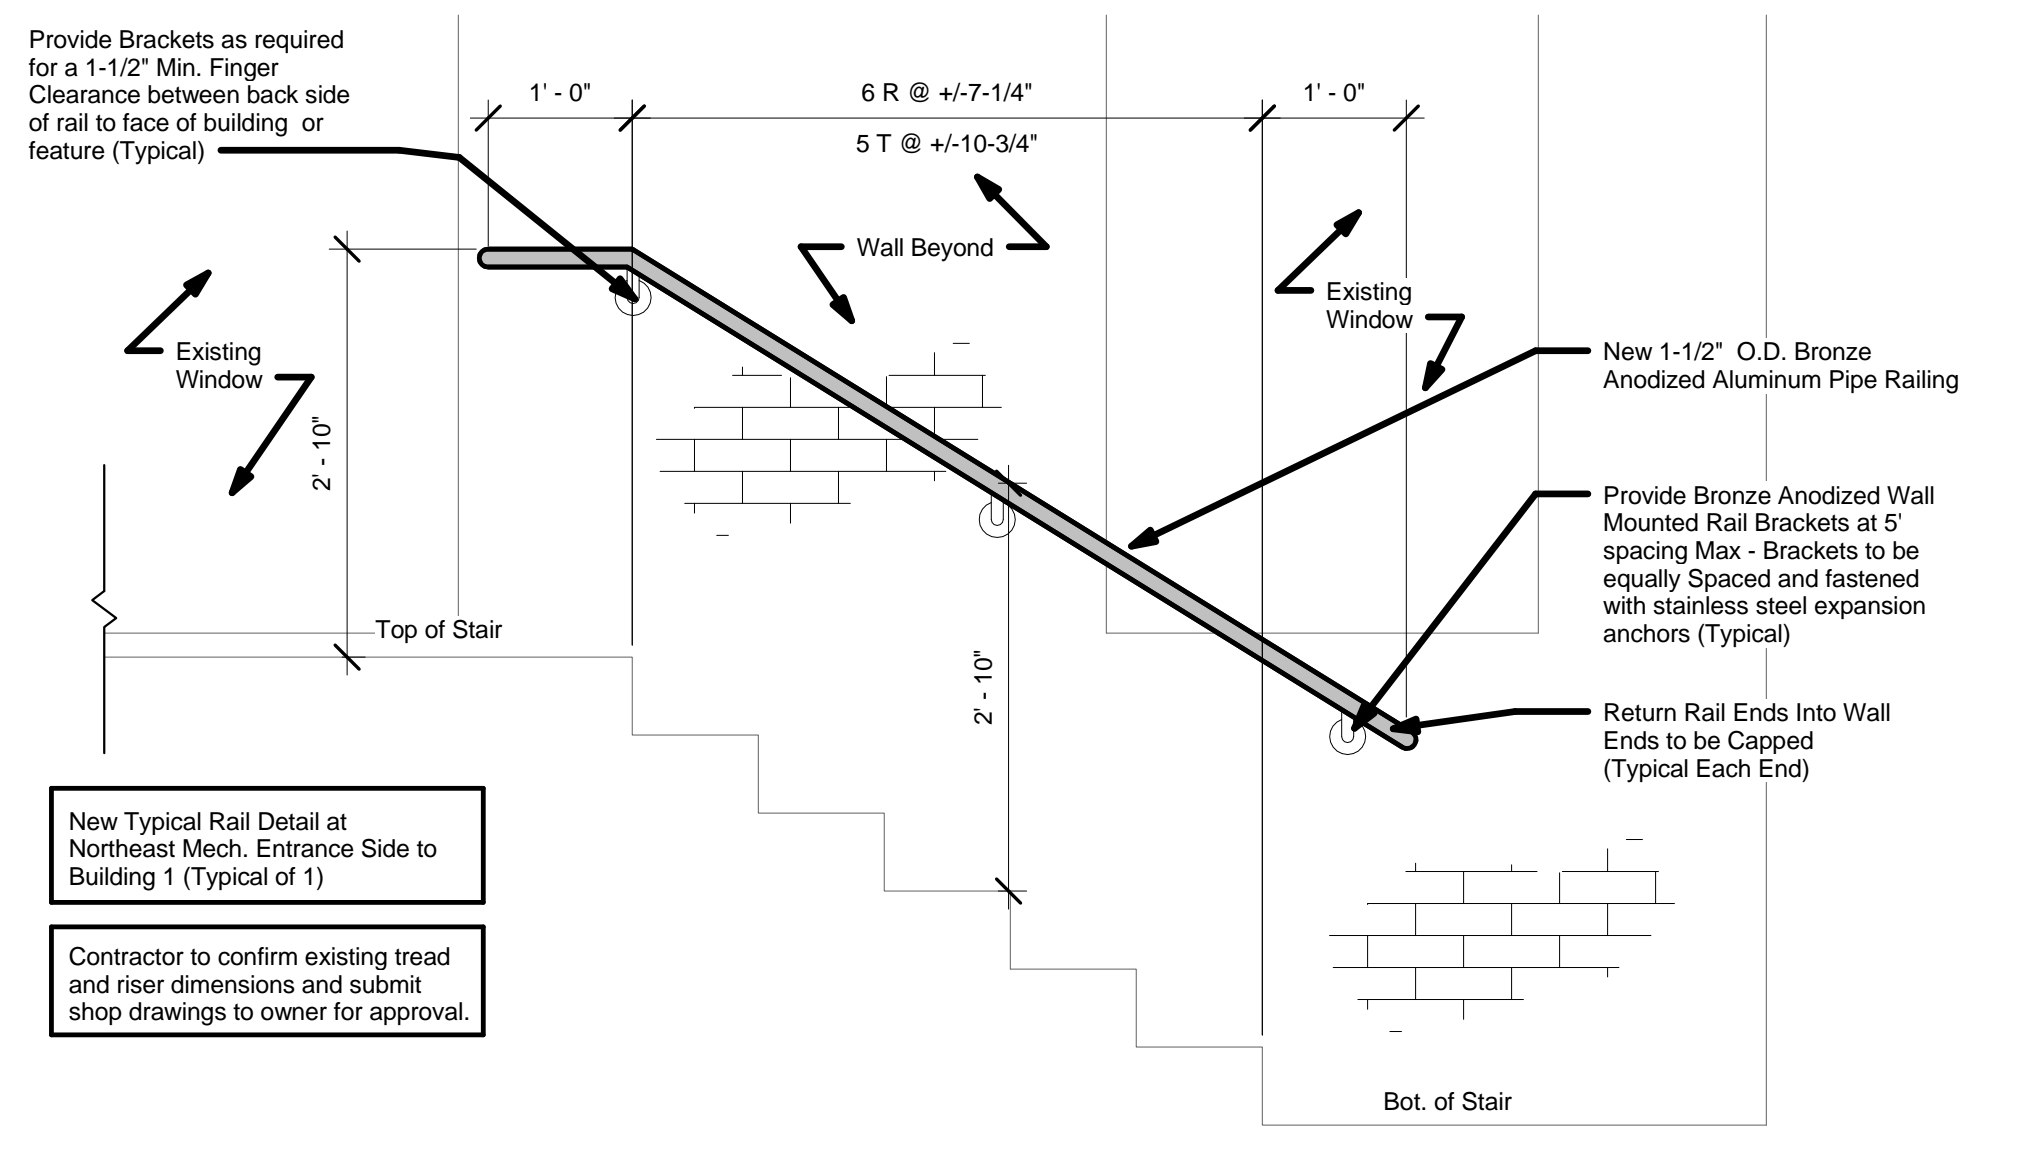

④ Building 1 Mechanical Room - Northeast
3/4" = 1'-0"

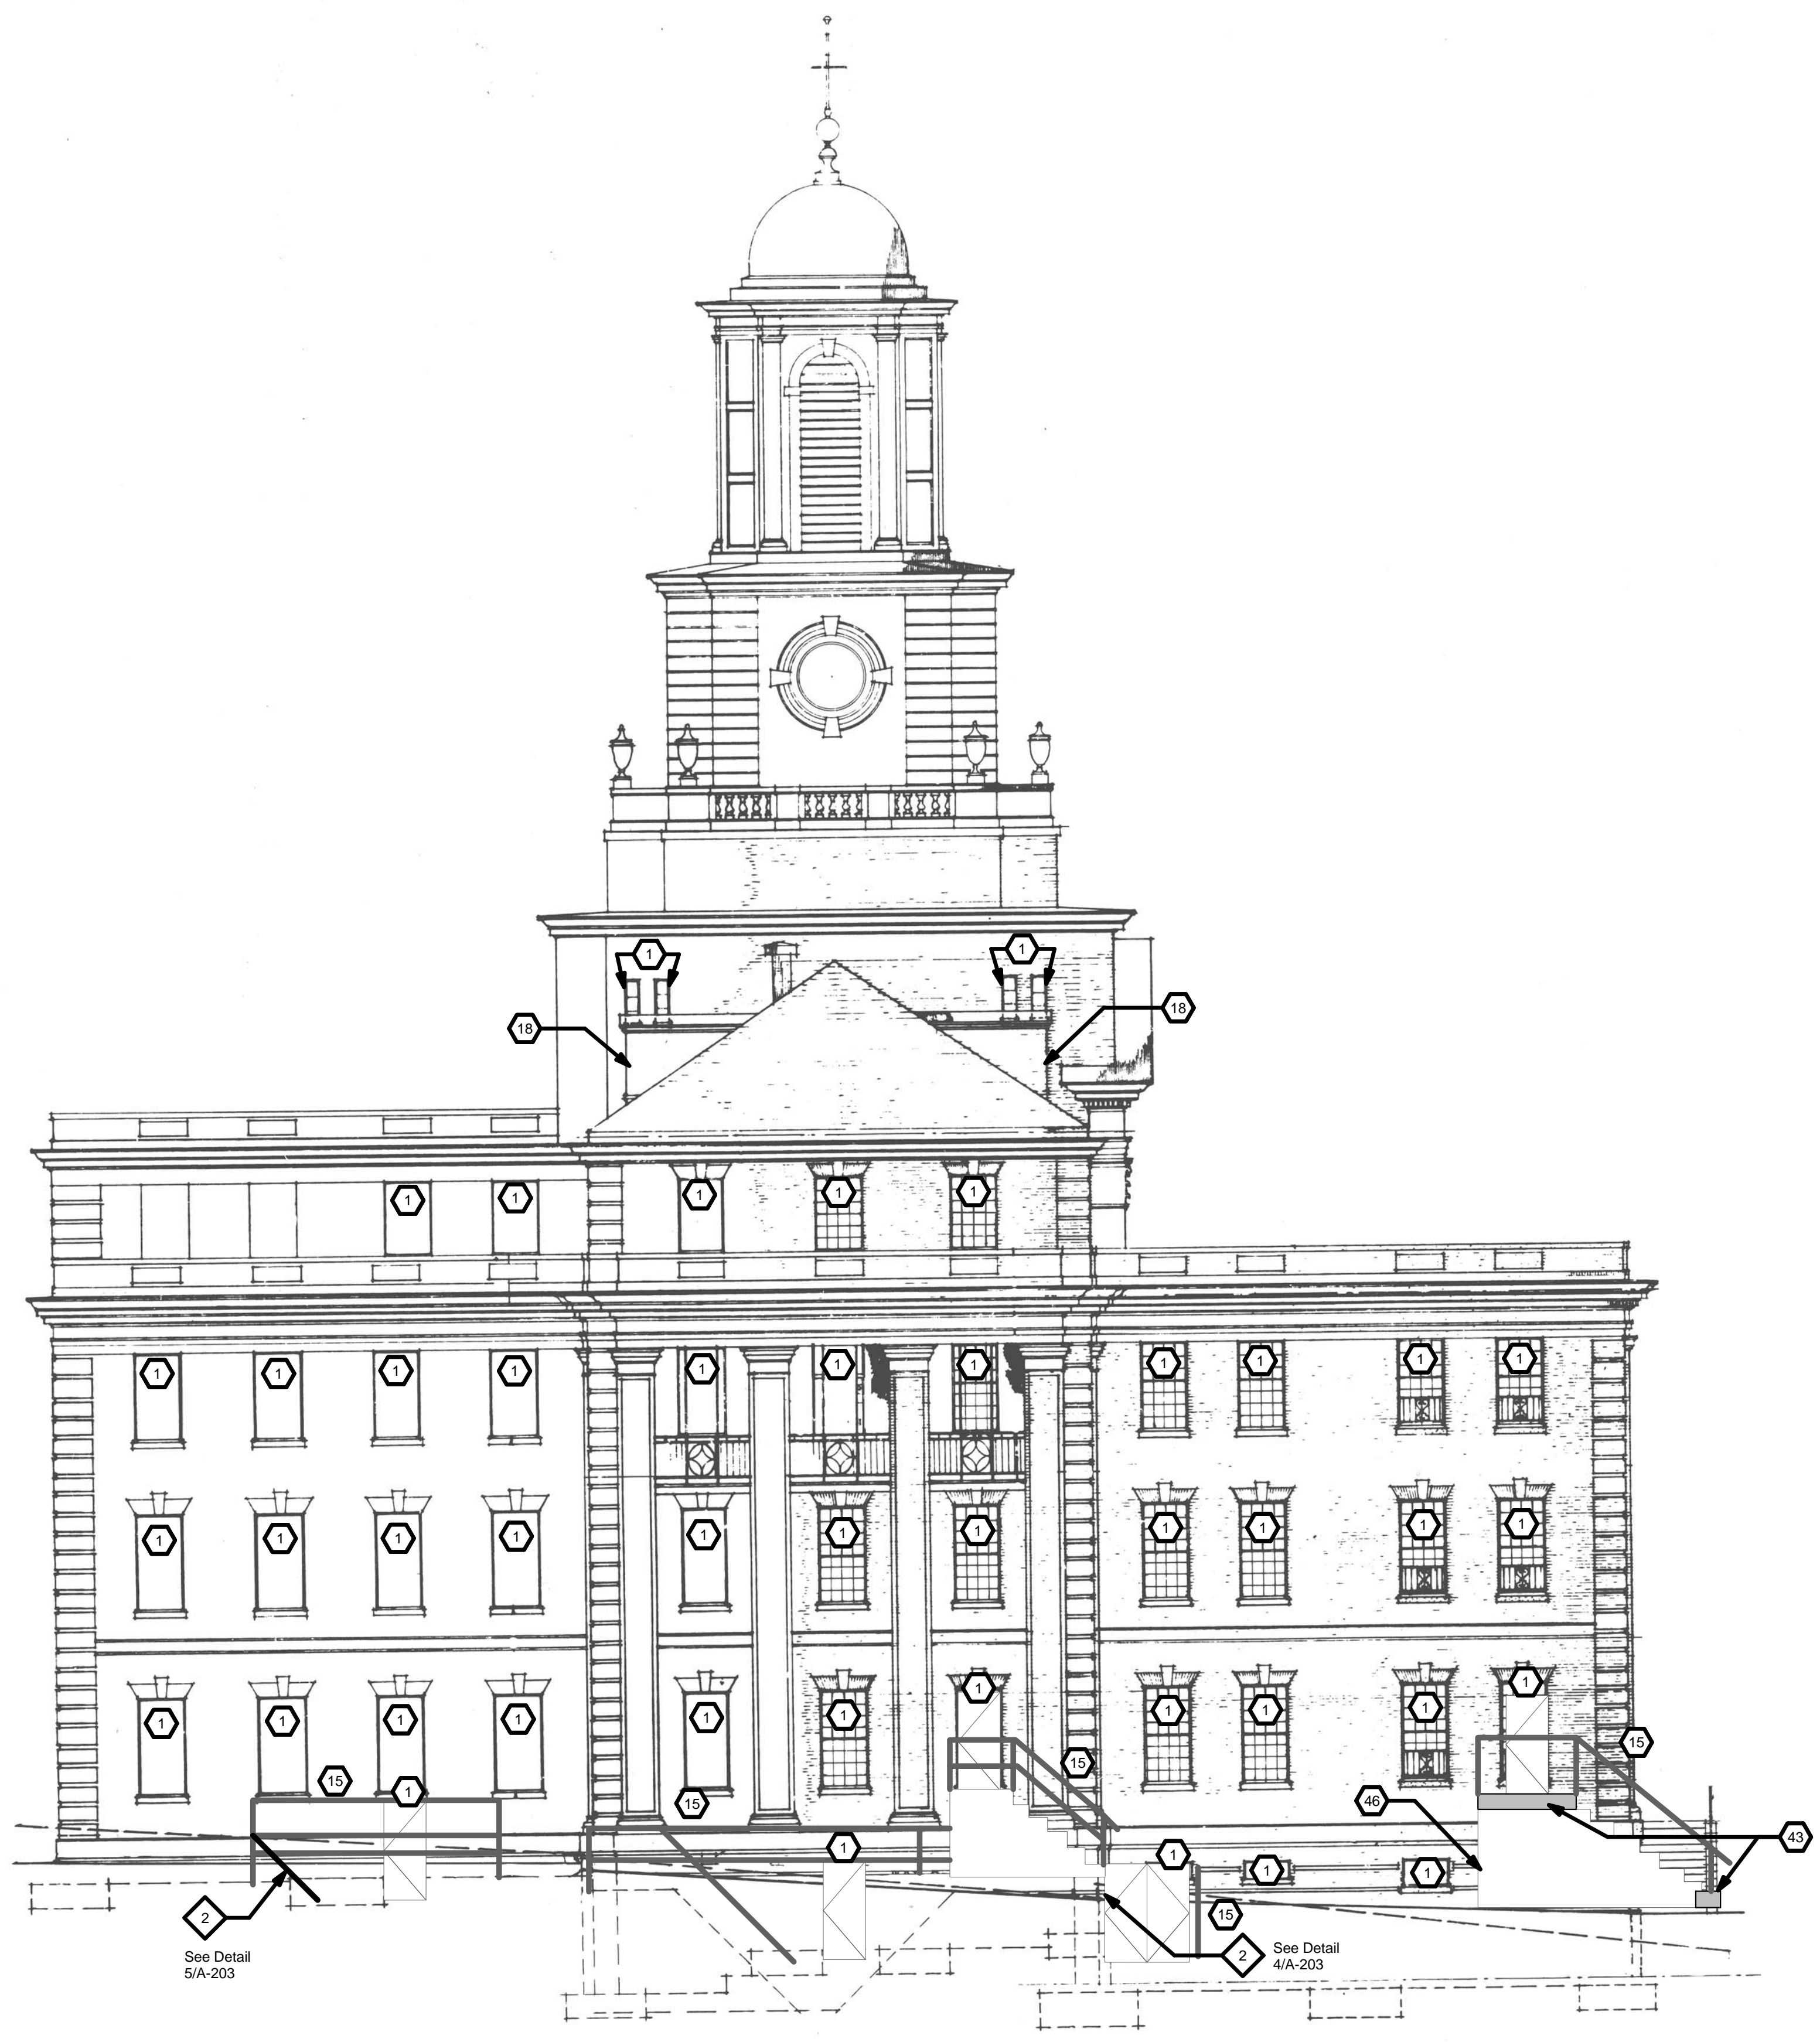

① Building 1 - Side Southwest Elevation
1/8" = 1'-0"

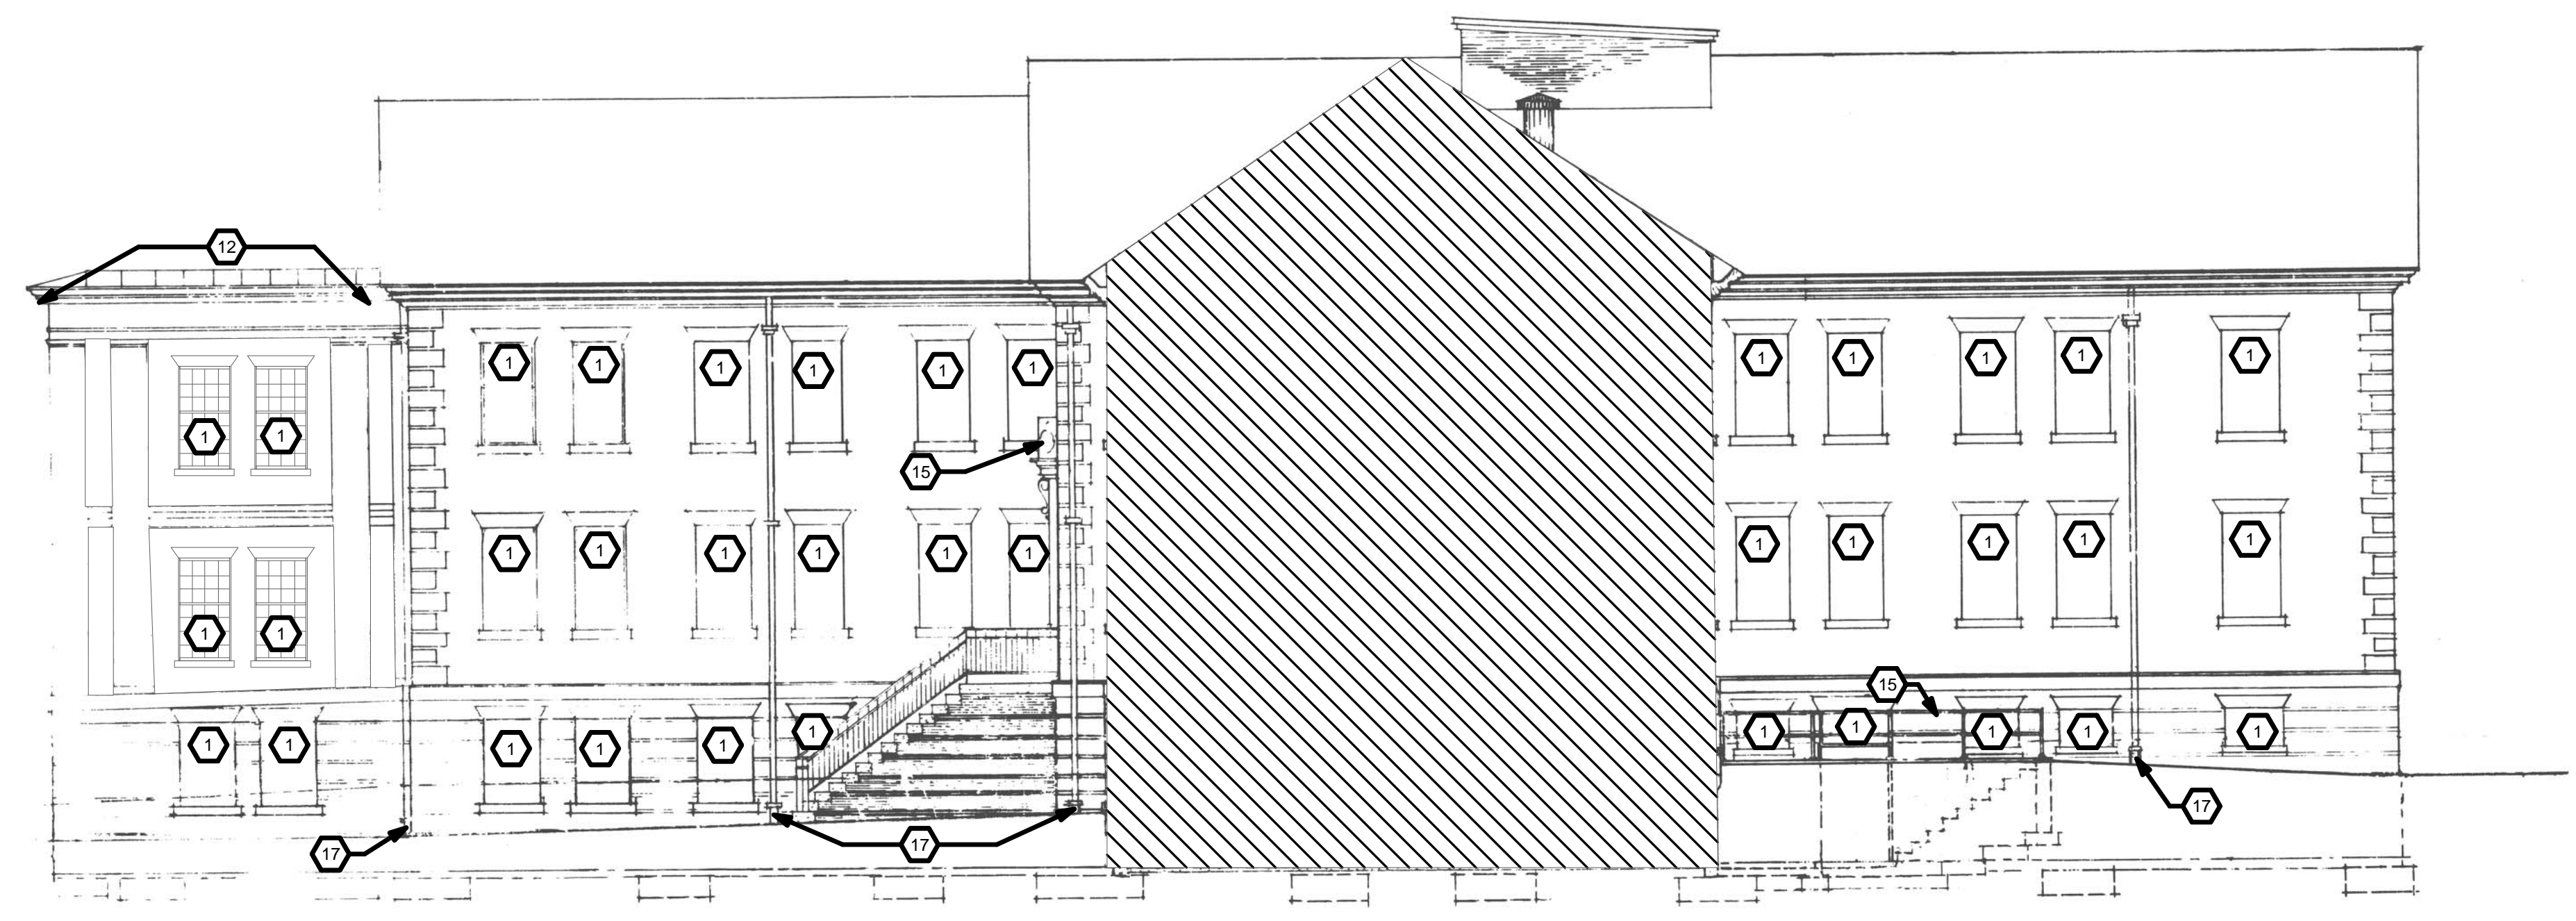

② Building 2 - Section on A A Elevation
1/8" = 1'-0"

Revisions: 		Date 	Architect/Engineer: <div style="text-align: center;">  willow design Architecture </div>		Seal: <div style="text-align: center;">   </div>	Drawing Title <div style="text-align: center;"> Building 1 & 2- Elevations As Noted FINAL BIDDING ISSUE </div>	Project Title <div style="text-align: center;"> Exterior Painting </div>		Date <div style="text-align: center;"> May 14, 2012 </div>	
			409 Lackawanna Ave., Suite 7C Scranton, PA 18503 v:(570)330-9032 f:(570)330-9017 www.willowdesign.biz <small>Service Disabled Veteran Owned Small Business</small>			Scale <div style="text-align: center;"> As Noted </div>	Building Number <div style="text-align: center;"> 1 & 2 </div>	Checked <div style="text-align: center;"> Checker </div>	Drawn <div style="text-align: center;"> Author </div>	Project No. <div style="text-align: center;"> 542-13-106 </div>
						Issued For <div style="text-align: center;"> FINAL BIDDING ISSUE </div>	Location <div style="text-align: center;"> 1400 Blackhorse Hill Rd. Coatesville, PA 19320 </div>	Drawing No. <div style="text-align: center;"> A-203 </div>		