



2 Building 2 - Southwest Elevation  
1/8" = 1'-0"

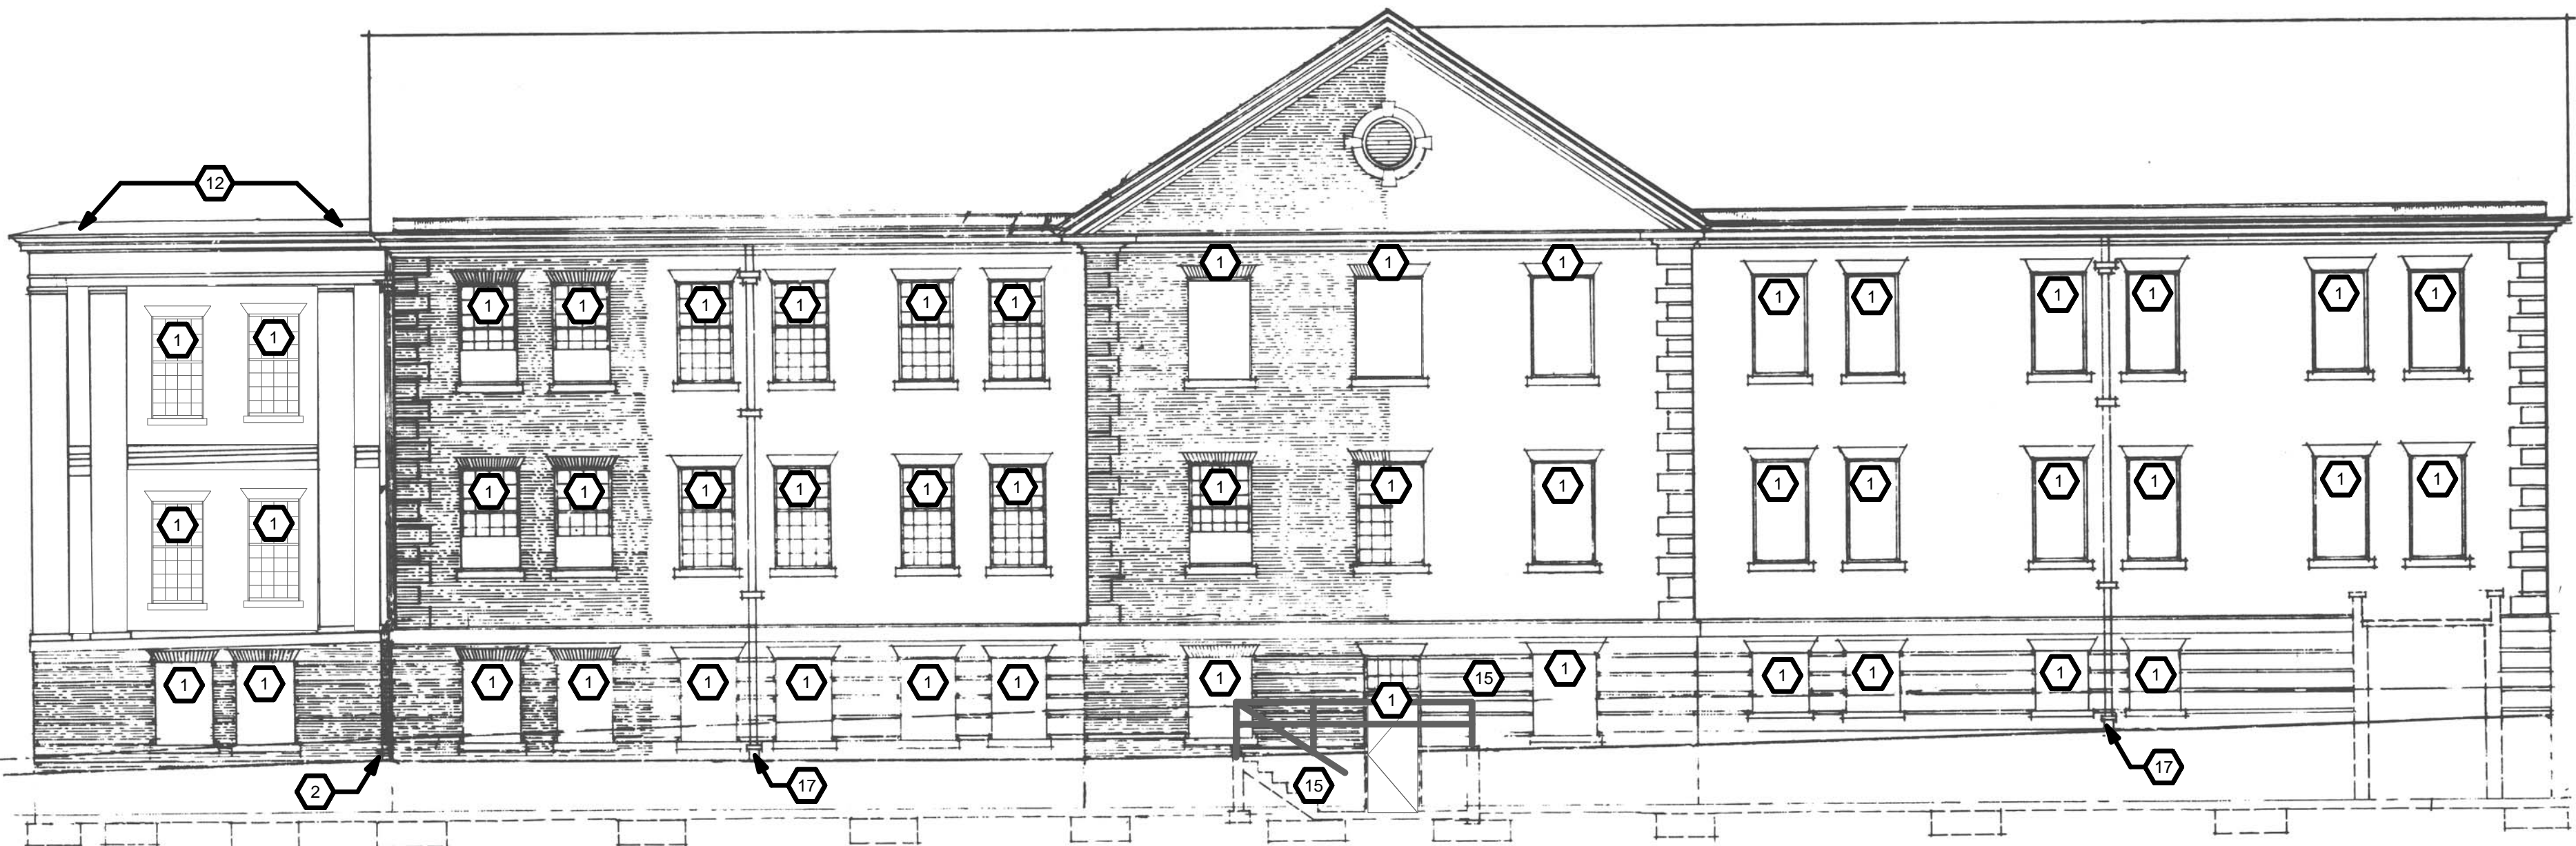

1 Building 2 - Northeast Elevation  
1/8" = 1'-0"

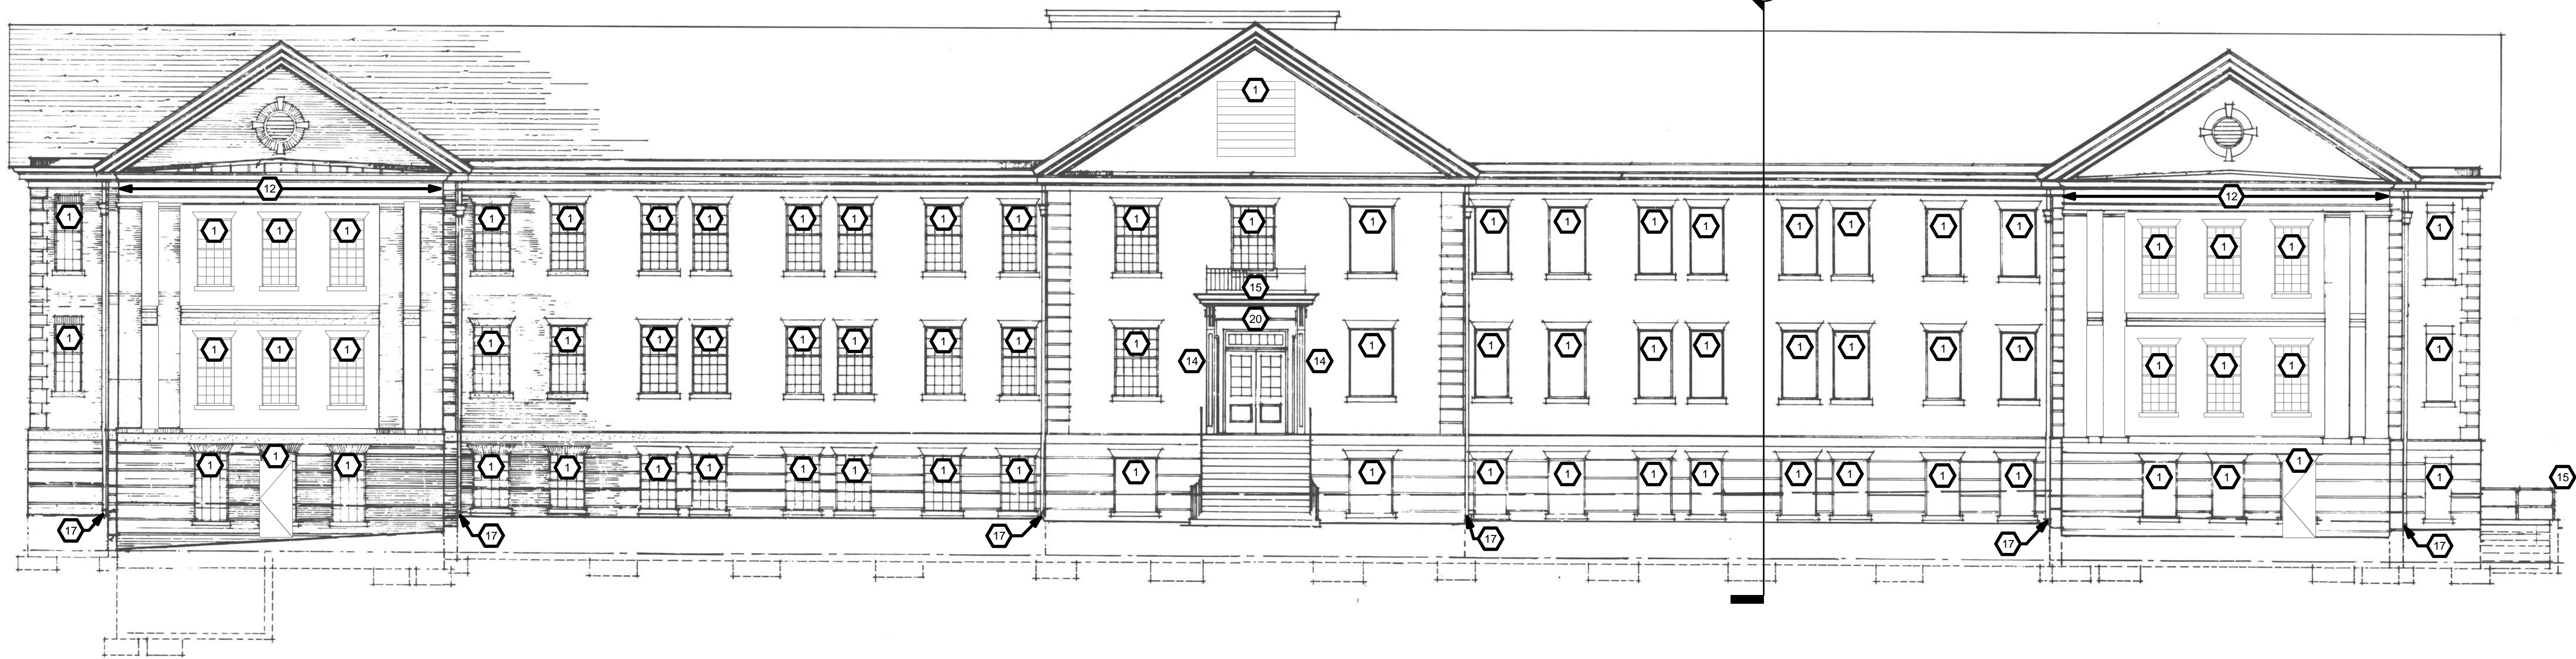

3 Building 2 - Southeast Elevation  
1/8" = 1'-0"

Revisions:		Date	Architect/Engineer:		Seal:	Drawing Title		Project Title		Date		
			<div><p>409 Lackawanna Ave., Suite 7C Scranton, PA 18503 v:(570)330-9032 f:(570)330-9017 www.willowdesign.biz</p><p>Service Disabled Veteran Owned Small Business</p></div>			Building 2 - Elevations		Exterior Painting		May 14, 2012		
		As Noted				Building Number 2		Checked Checker	Drawn Author	Project No. 542-13-106		
		Issued For FINAL BIDDING ISSUE				Location 1400 Blackhorse Hill Rd. Coatesville, PA 19320		Drawing No. A-204				