




5 Building 2 - Northwest Elevation
1/8" = 1'-0"

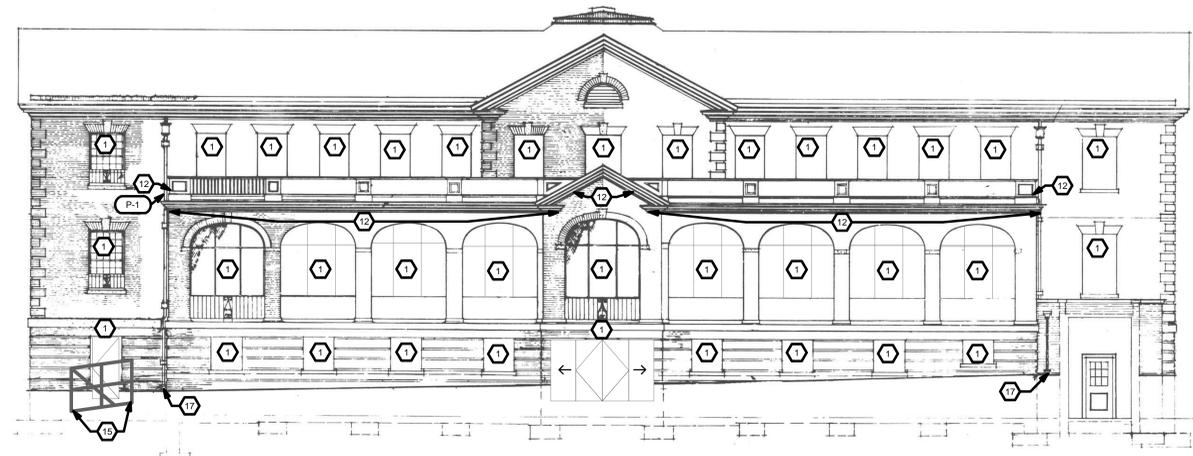


2 Building 4 - Northeast Elevation
1/8" = 1'-0"

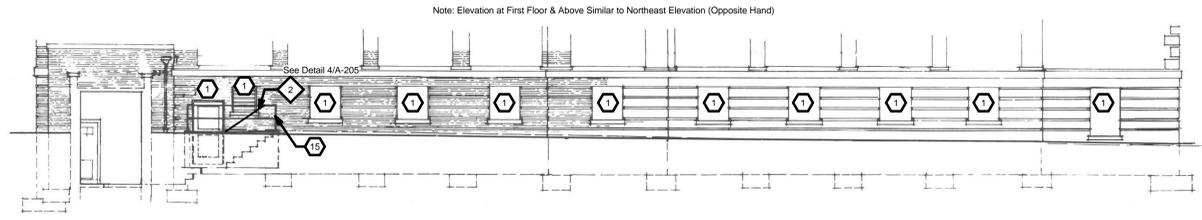


6 Building 4 - Southwest Elevation
1/8" = 1'-0"

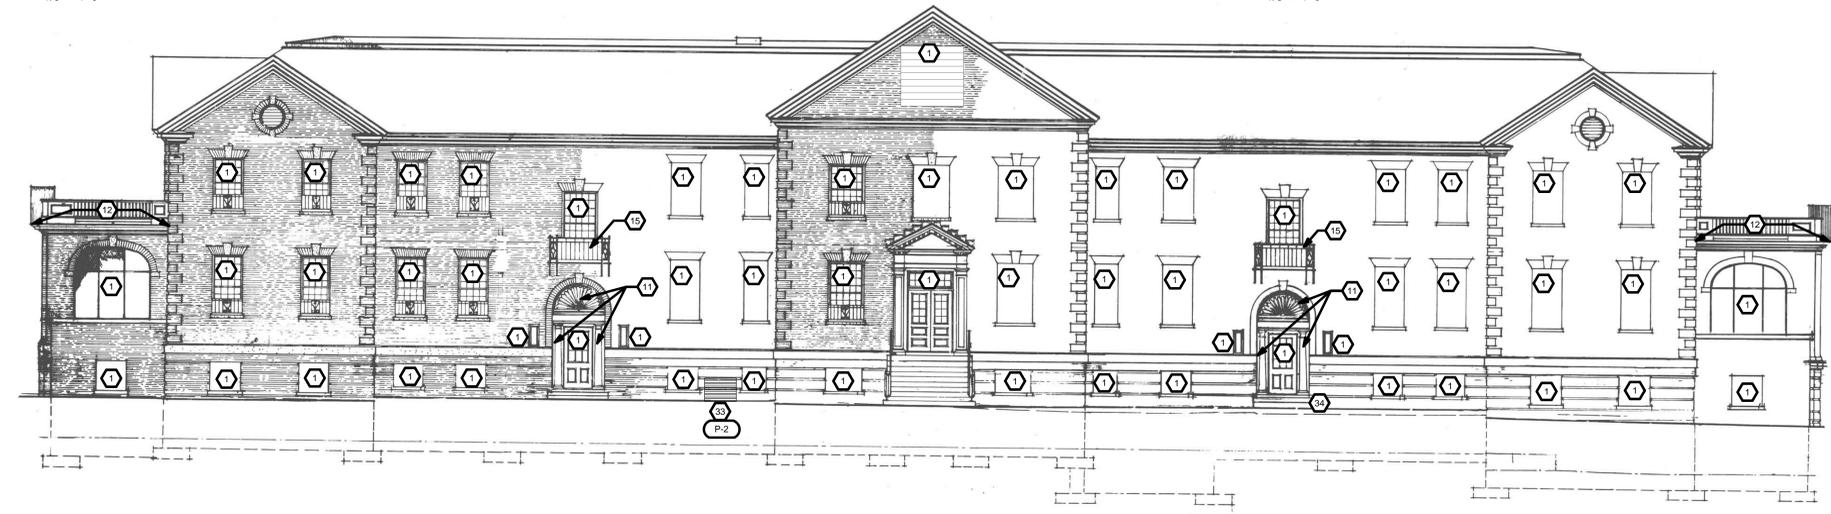

1 Building 4 - Northwest Court Elevation
1/8" = 1'-0"

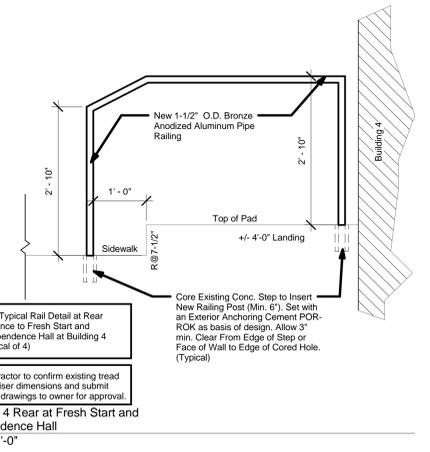

New Typical Rail Detail at Rear Entrance to Fresh Start and Independence Hall at Building 4 (Typical of 4)
3/4" = 1'-0"

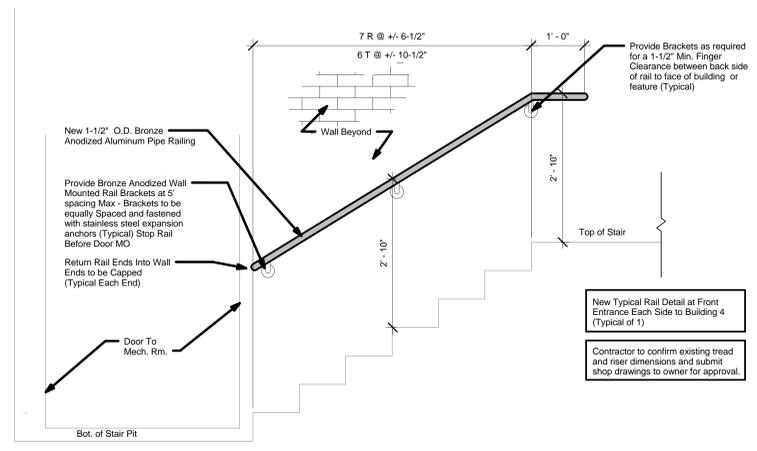

4 Building 4 Mechanical Room Entrance
3/4" = 1'-0"

Revisions:	Date

Architect/Engineer:

 409 Lackawanna Ave., Suite 7C
 Scranton, PA 18503
 v:(570)330-9032 f:(570)330-9017
 www.willowdesign.biz
 Service Disabled Veteran Owned Small Business

Seal:


Drawing Title
Building 2 & 4 - Elevations
 Scale
As Noted
 Issued For
FINAL BIDDING ISSUE

Project Title
Exterior Painting
 Building Number
 2 & 4
 Location
 1400 Blackhorse Hill Rd.
 Coatesville, PA 19320

Date
 May 14, 2012
 Project No.
 542-13-106
 Drawing No.
A-205

