




4 Building 5 - Northeast Elevation  
1/8" = 1'-0"

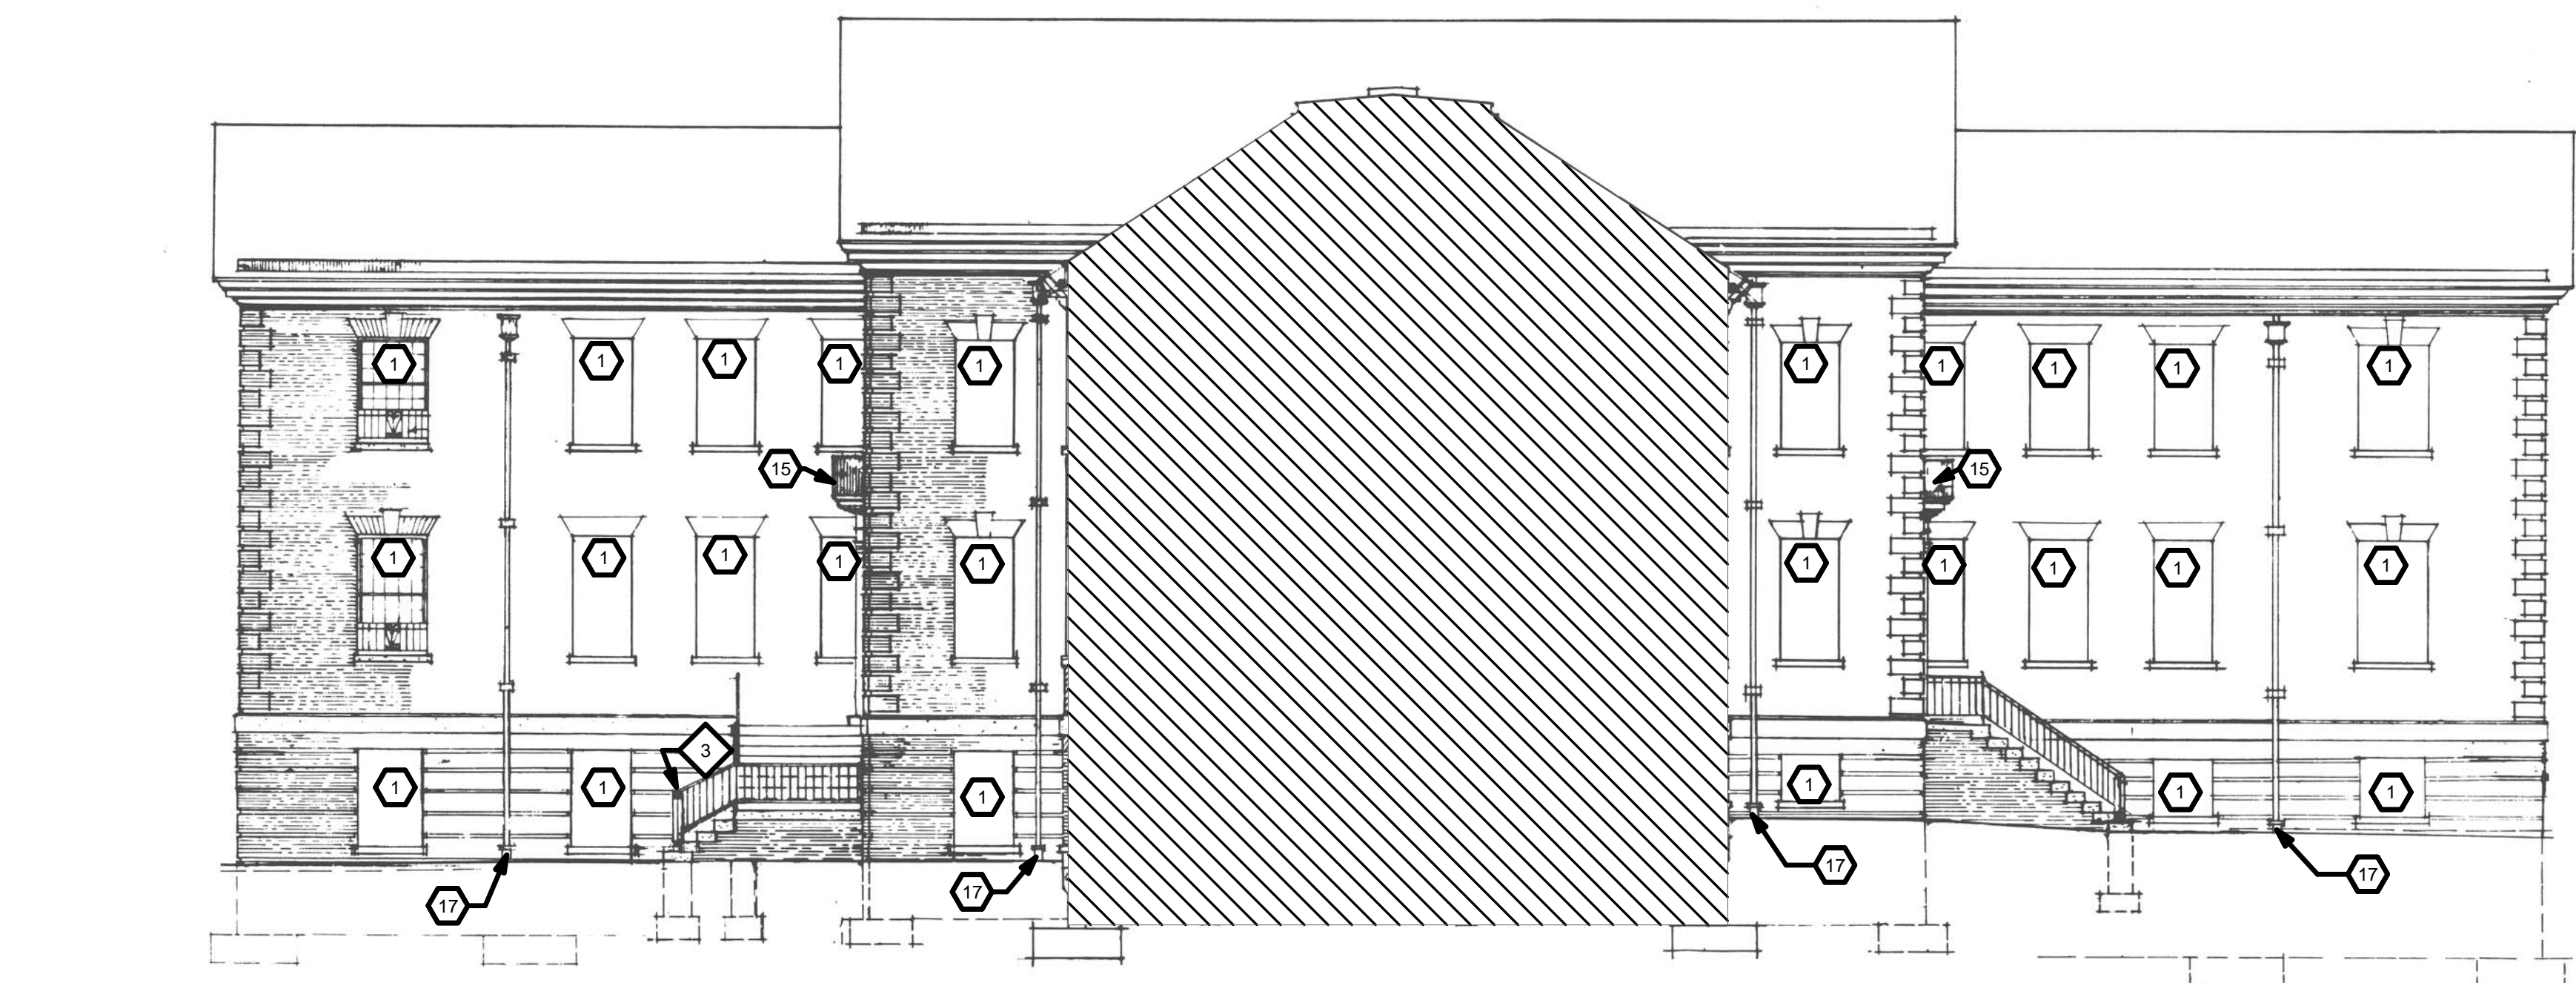


2 Building 4 - Section  
1/8" = 1'-0"

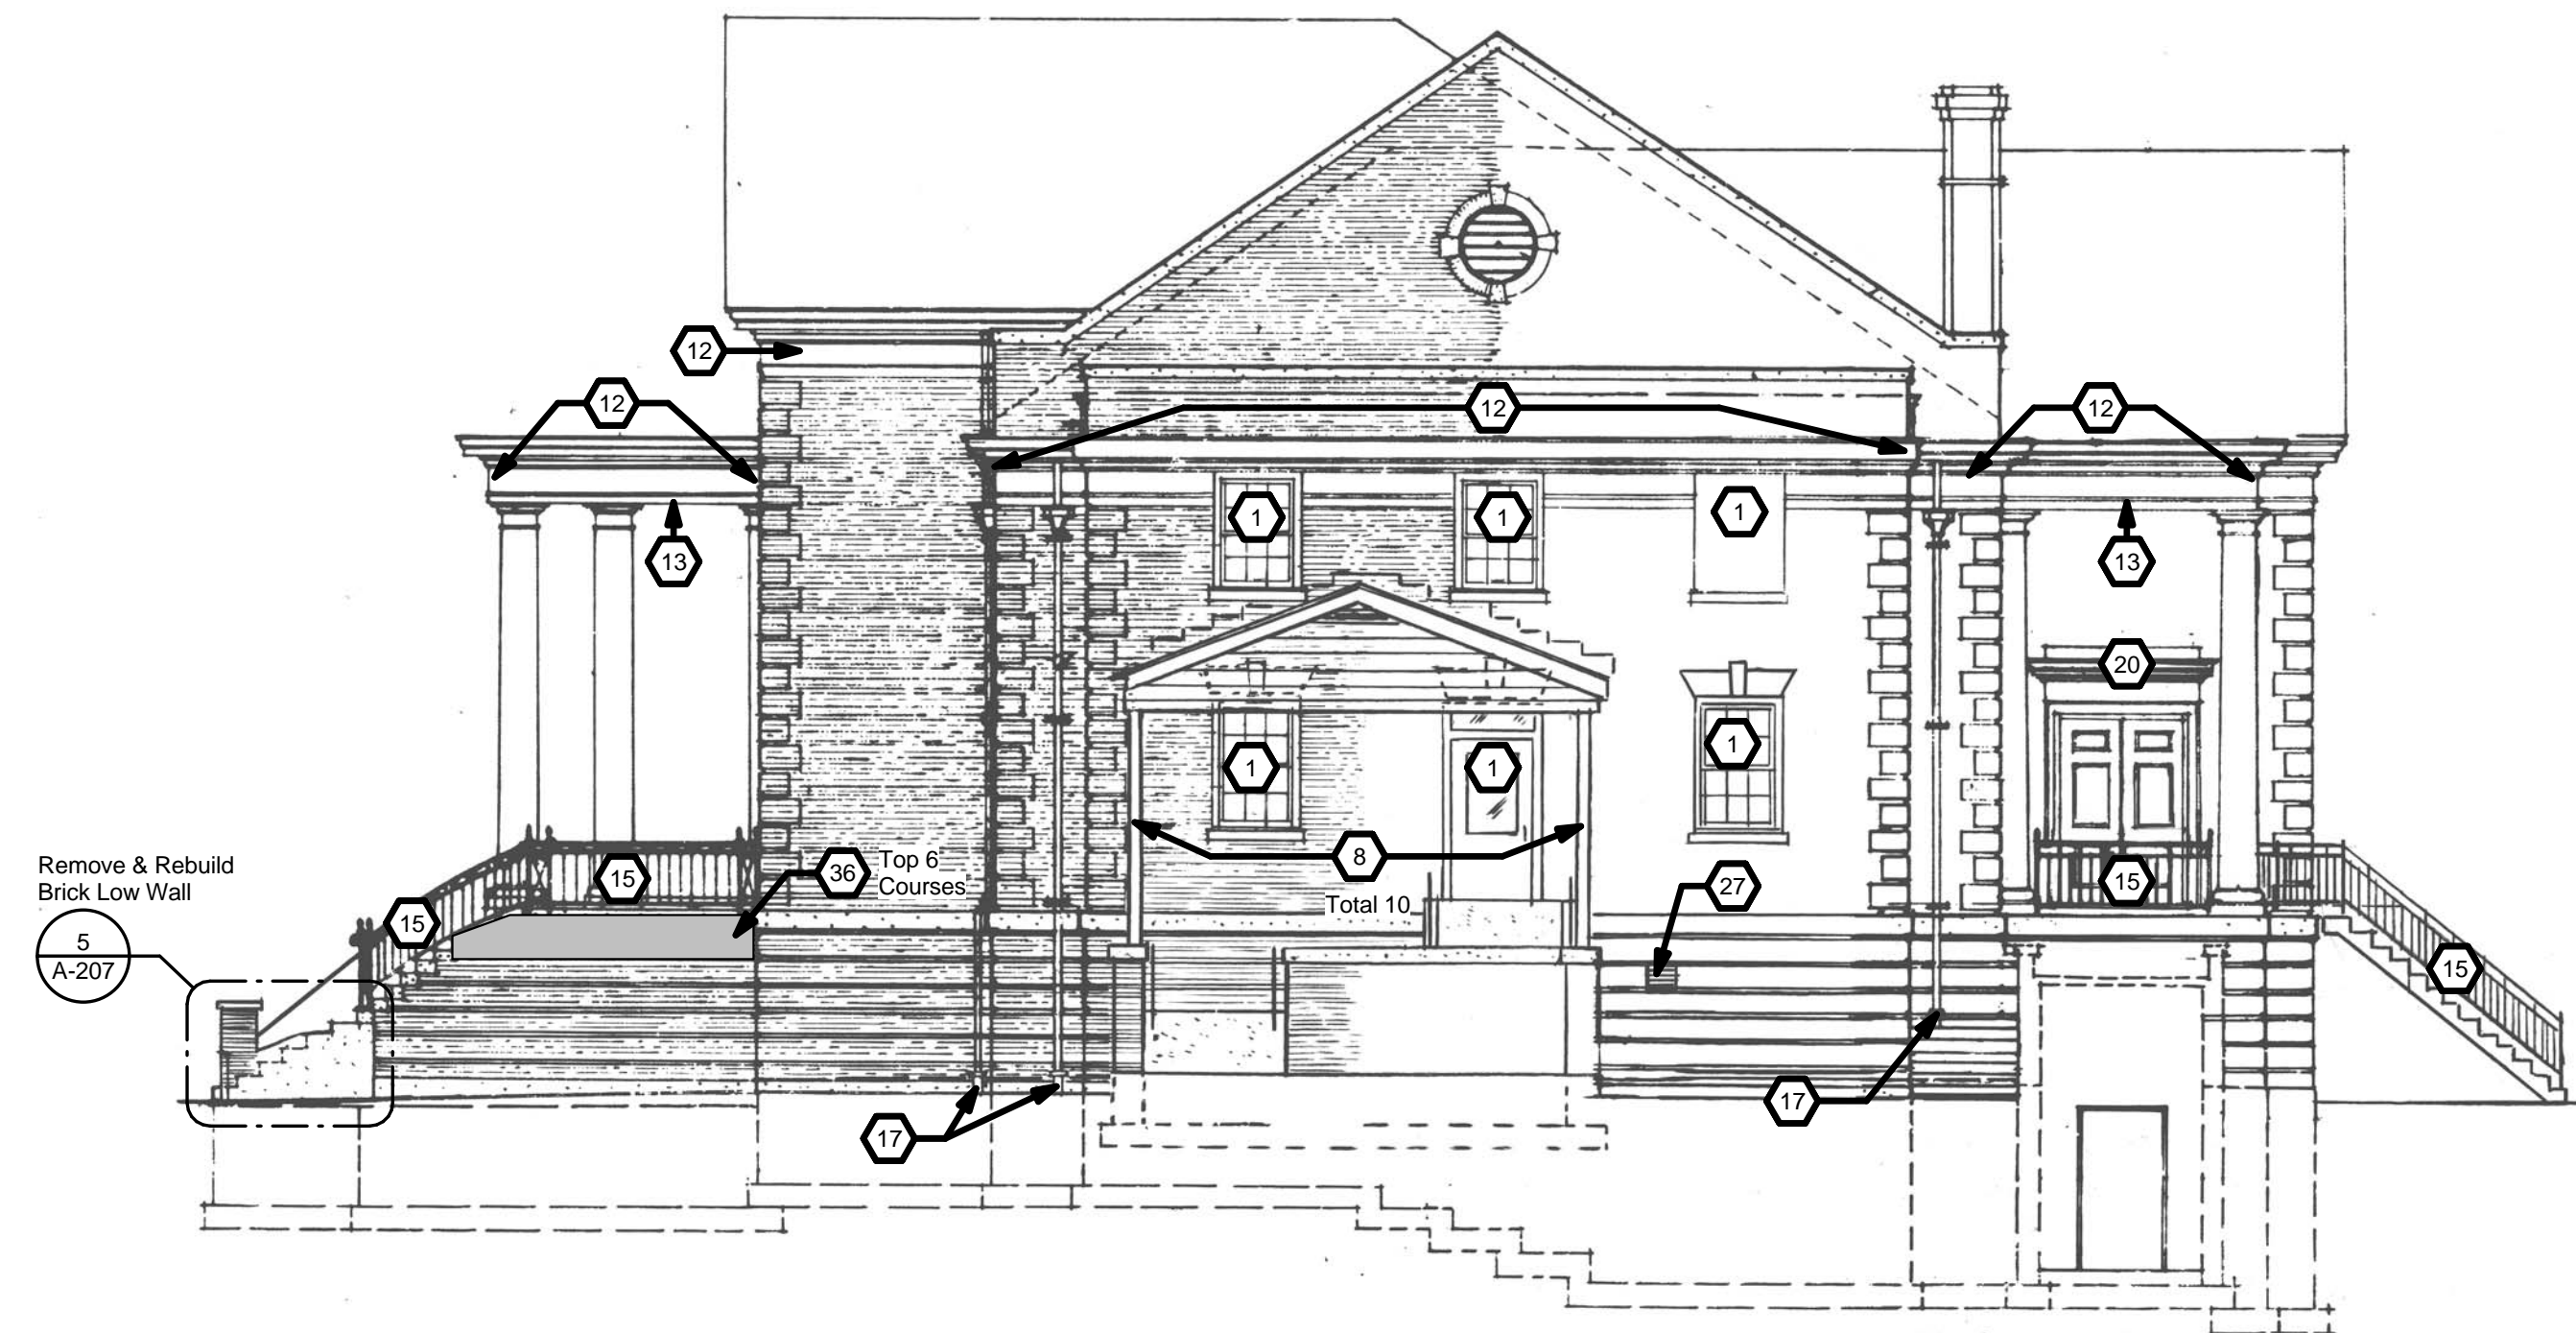

3 Building 5 - Southeast Elevation  
1/8" = 1'-0"

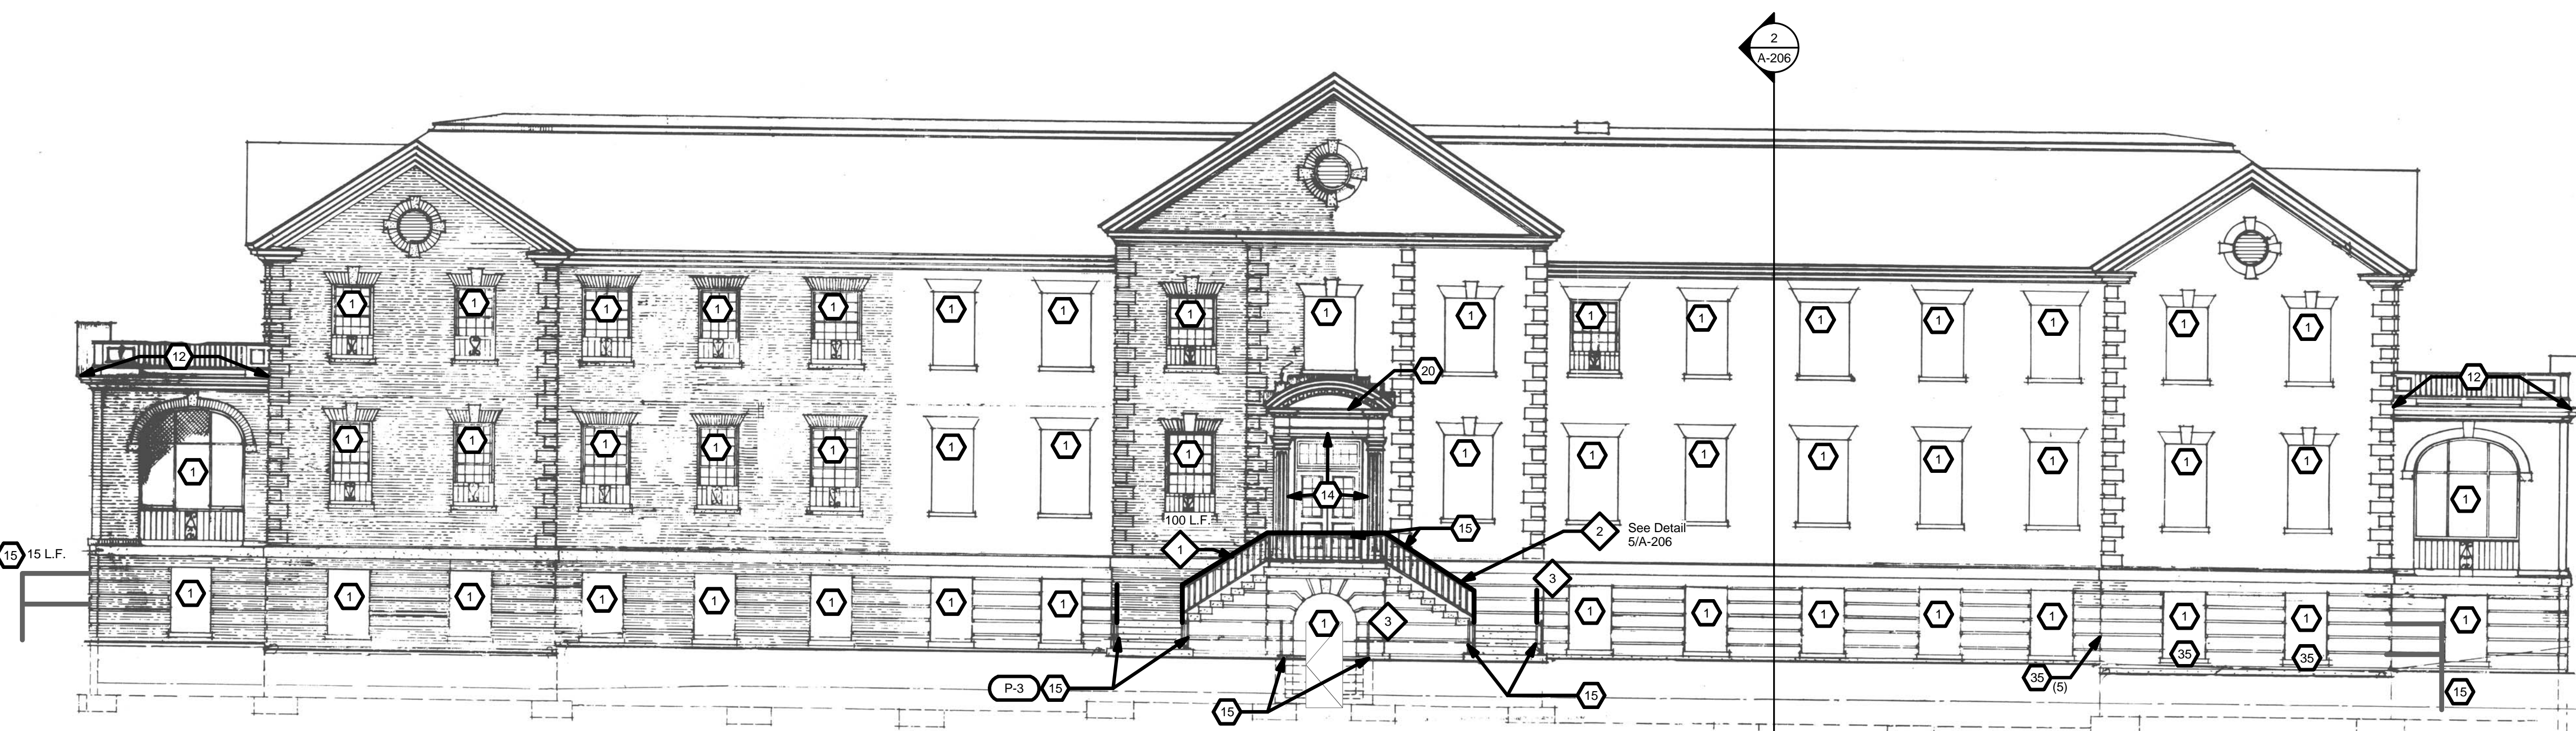

1 Building 4 - Southeast Elevation  
1/8" = 1'-0"

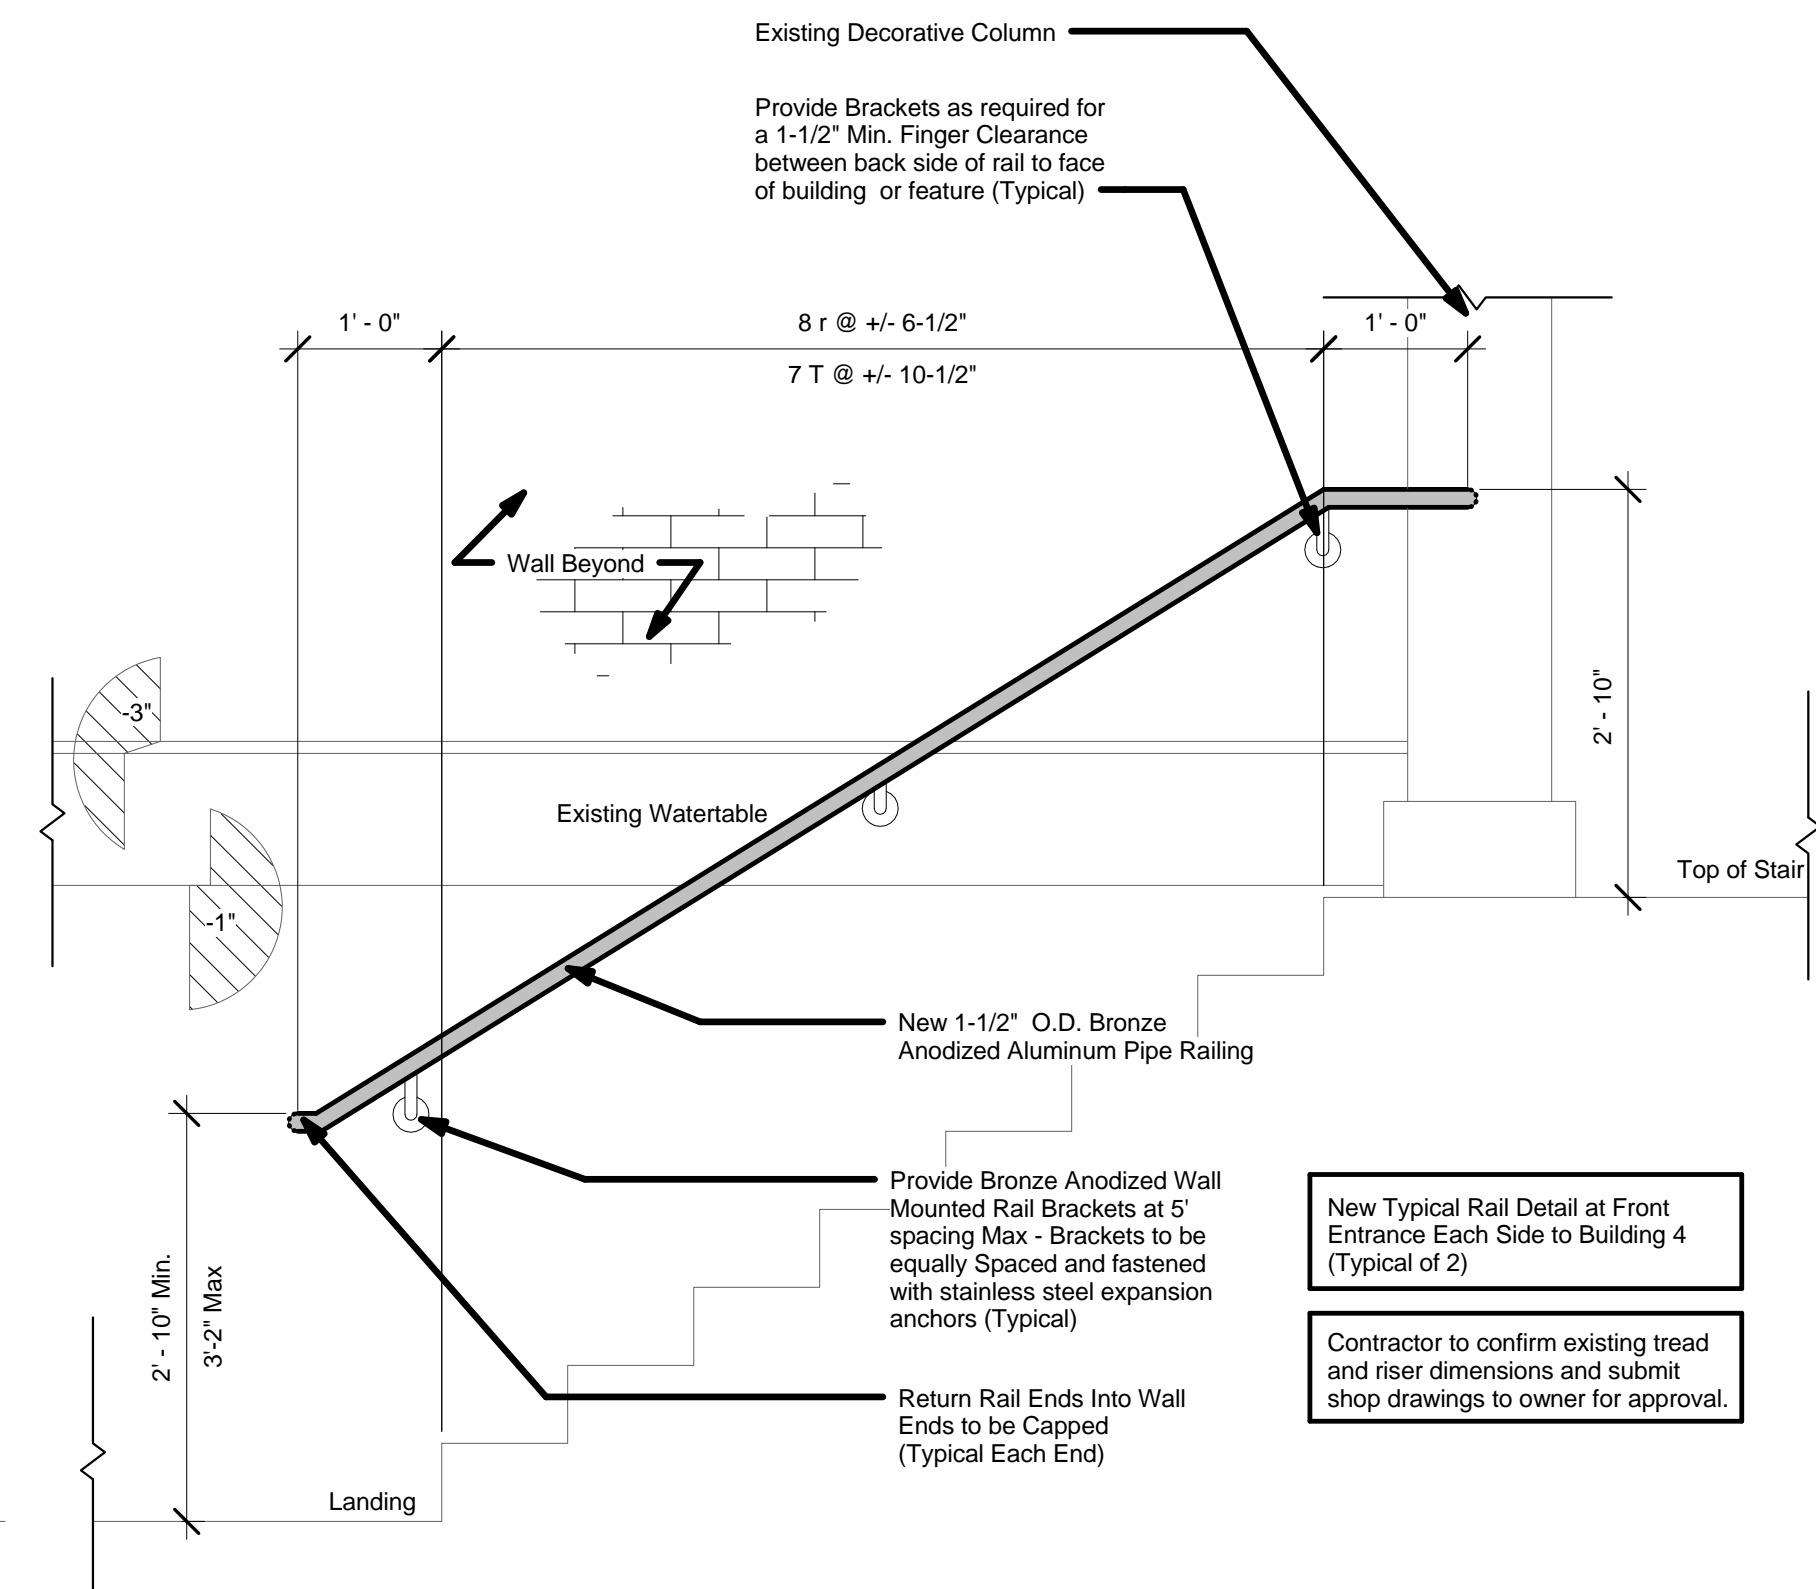

5 Building 4 Front Entrance  
3/4" = 1'-0"

Revisions:	Date

Architect/Engineer:

**willow**  
design  
Architecture

409 Lackawanna Ave., Suite 7C  
Scranton, PA 18503  
v:(570)330-9032 f:(570)330-9017  
www.willowdesign.biz

Service Disabled Veteran Owned Small Business

Seal:

Drawing Title

**Building 4 & 5 - Elevations**

Scale

**As Noted**

Issued For

**FINAL BIDDING ISSUE**

Project Title

**Exterior Painting**

Building Number

4 & 5

Checked

Checker

Drawn

Author

Date

May 14, 2012

Project No.

542-13-106

Drawing No.

**A-206**

Location

1400 Blackhorse Hill Rd.  
Coatesville, PA 19320