




3 Building 7 Rear Center Entrance  
3/4" = 1'-0"

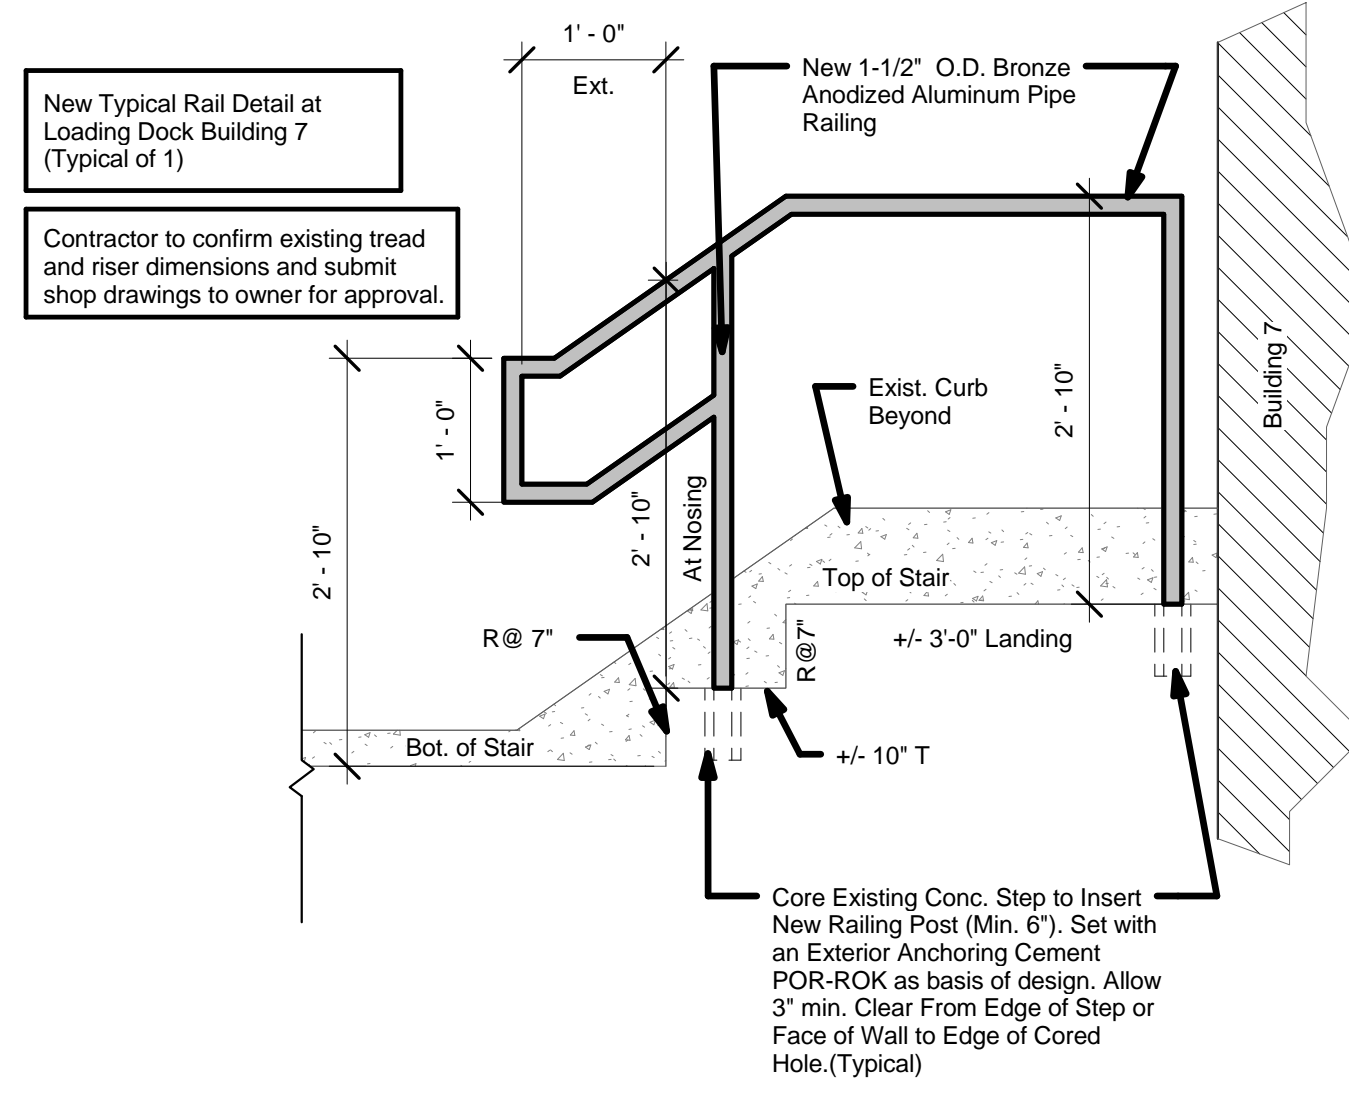


4 Building 7 Loading Dock Steps  
3/4" = 1'-0"

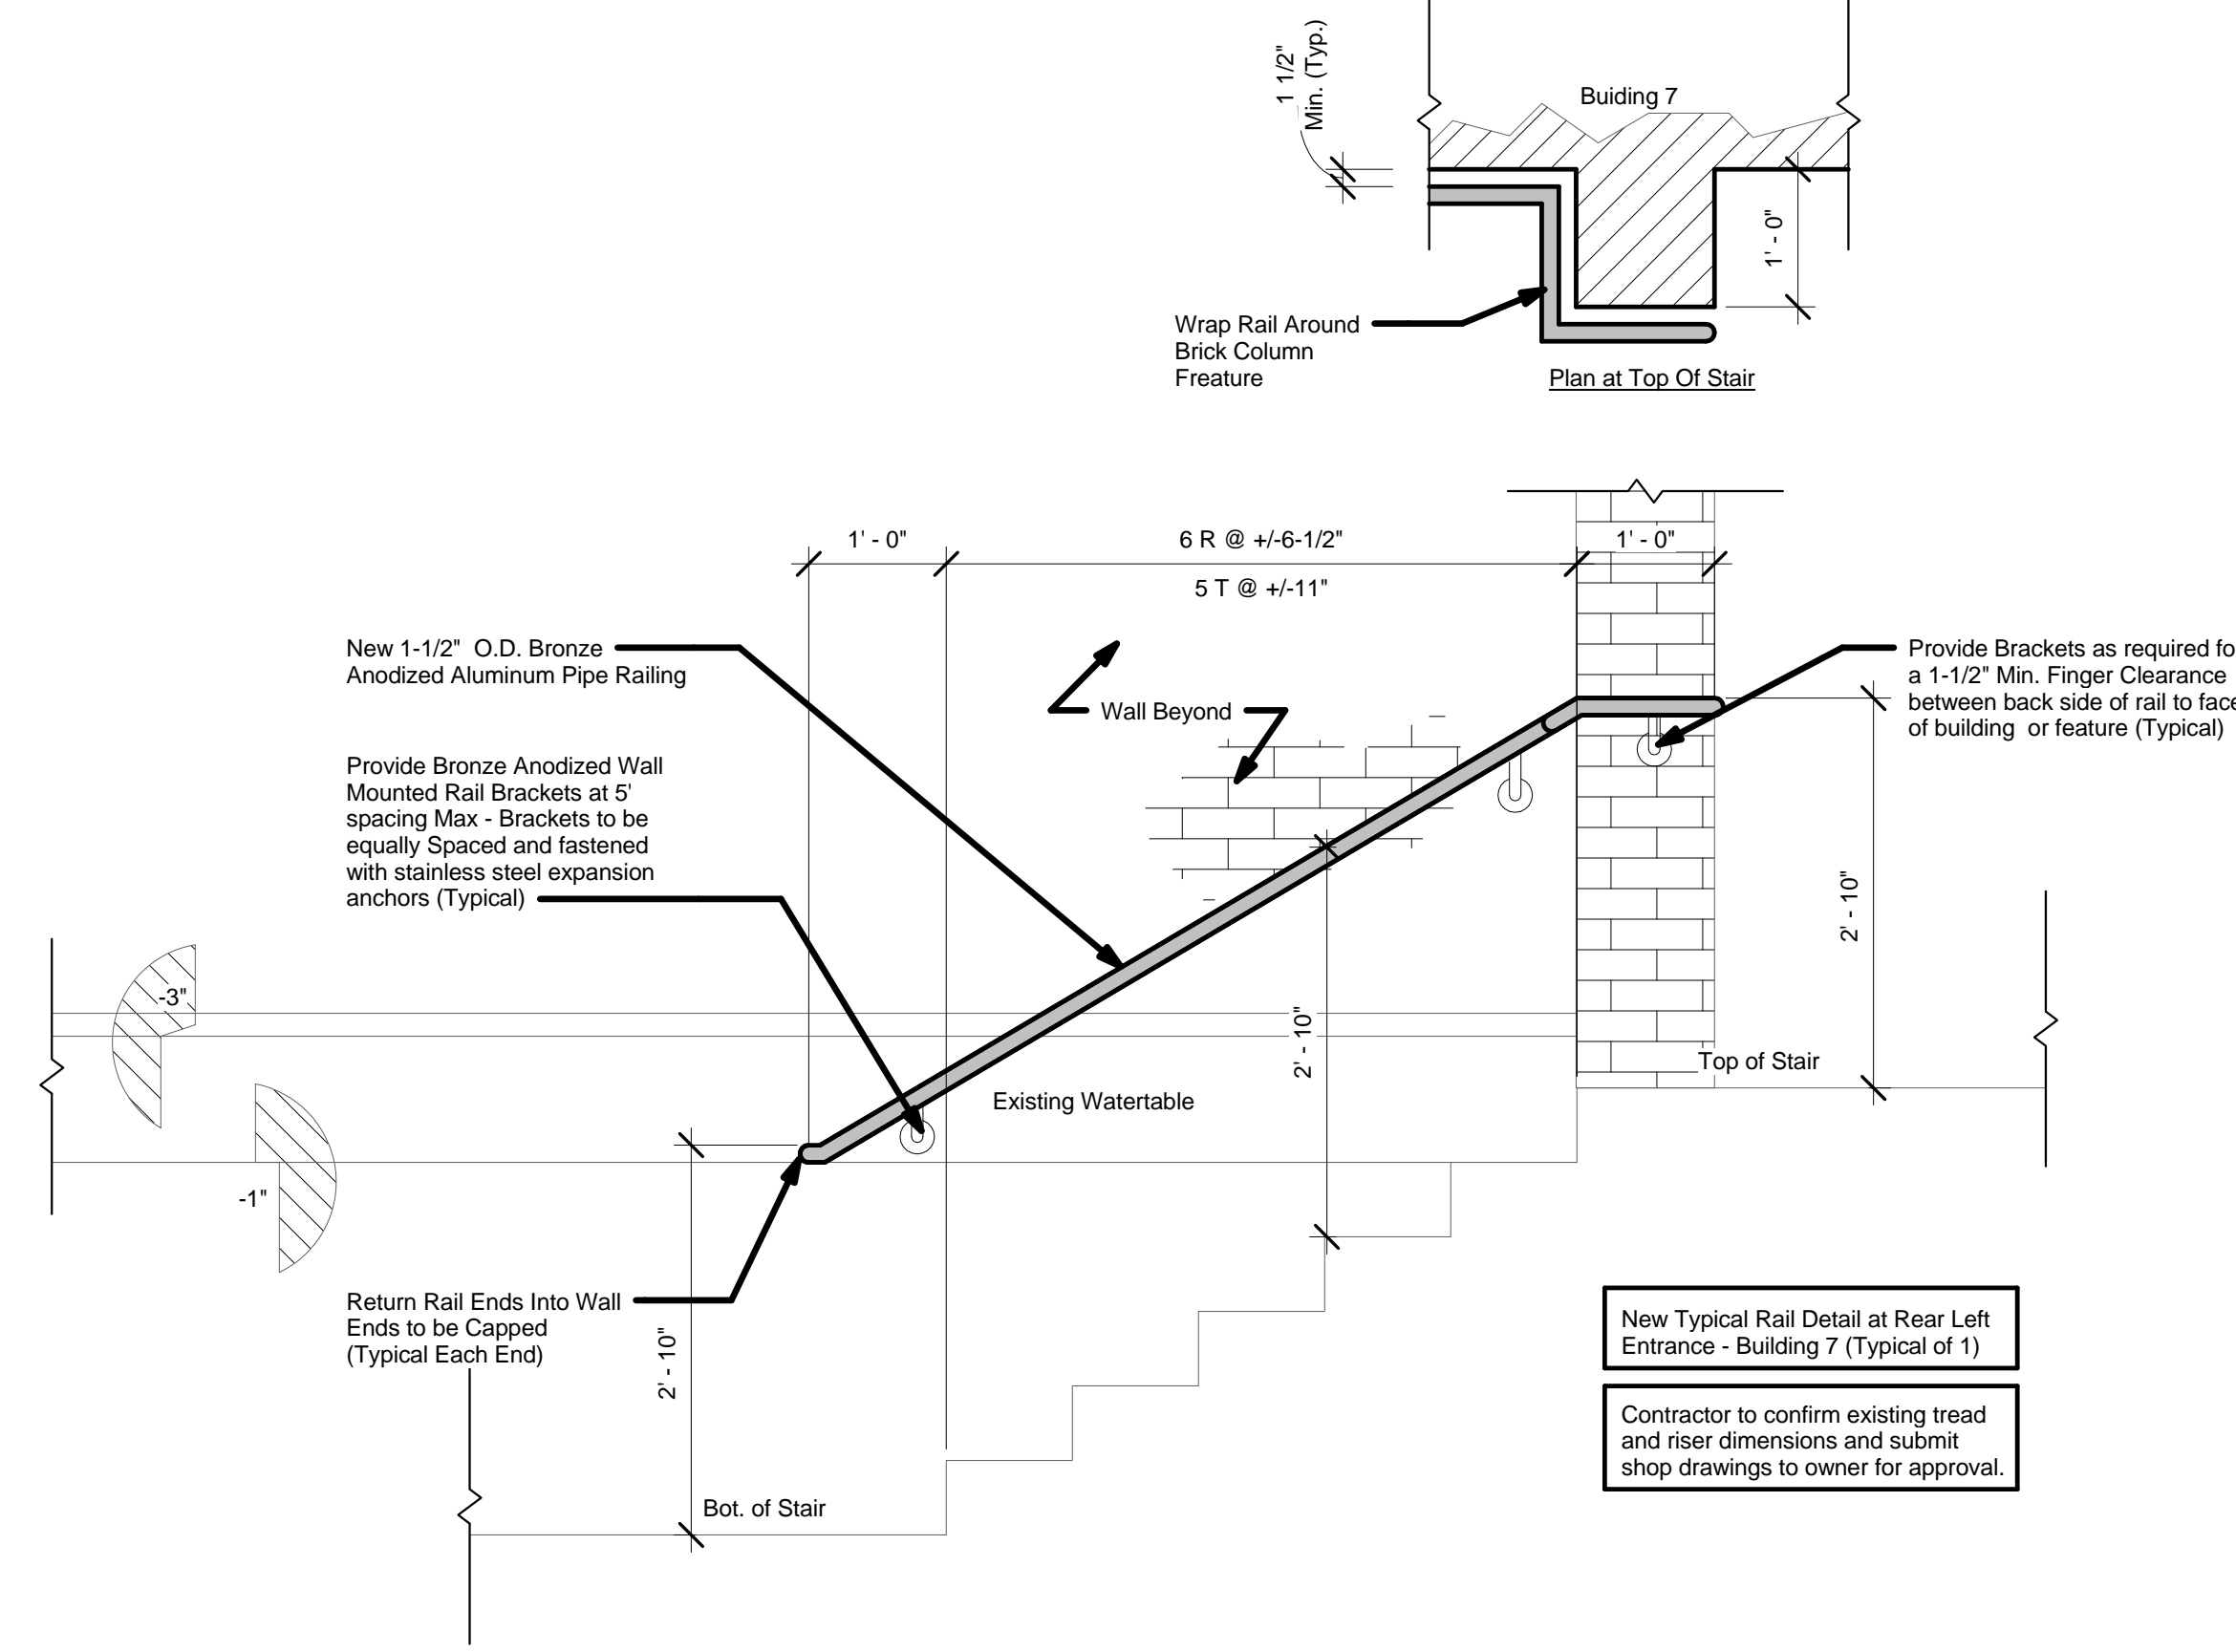

5 Building 7 Rear Left Entrance  
3/4" = 1'-0"

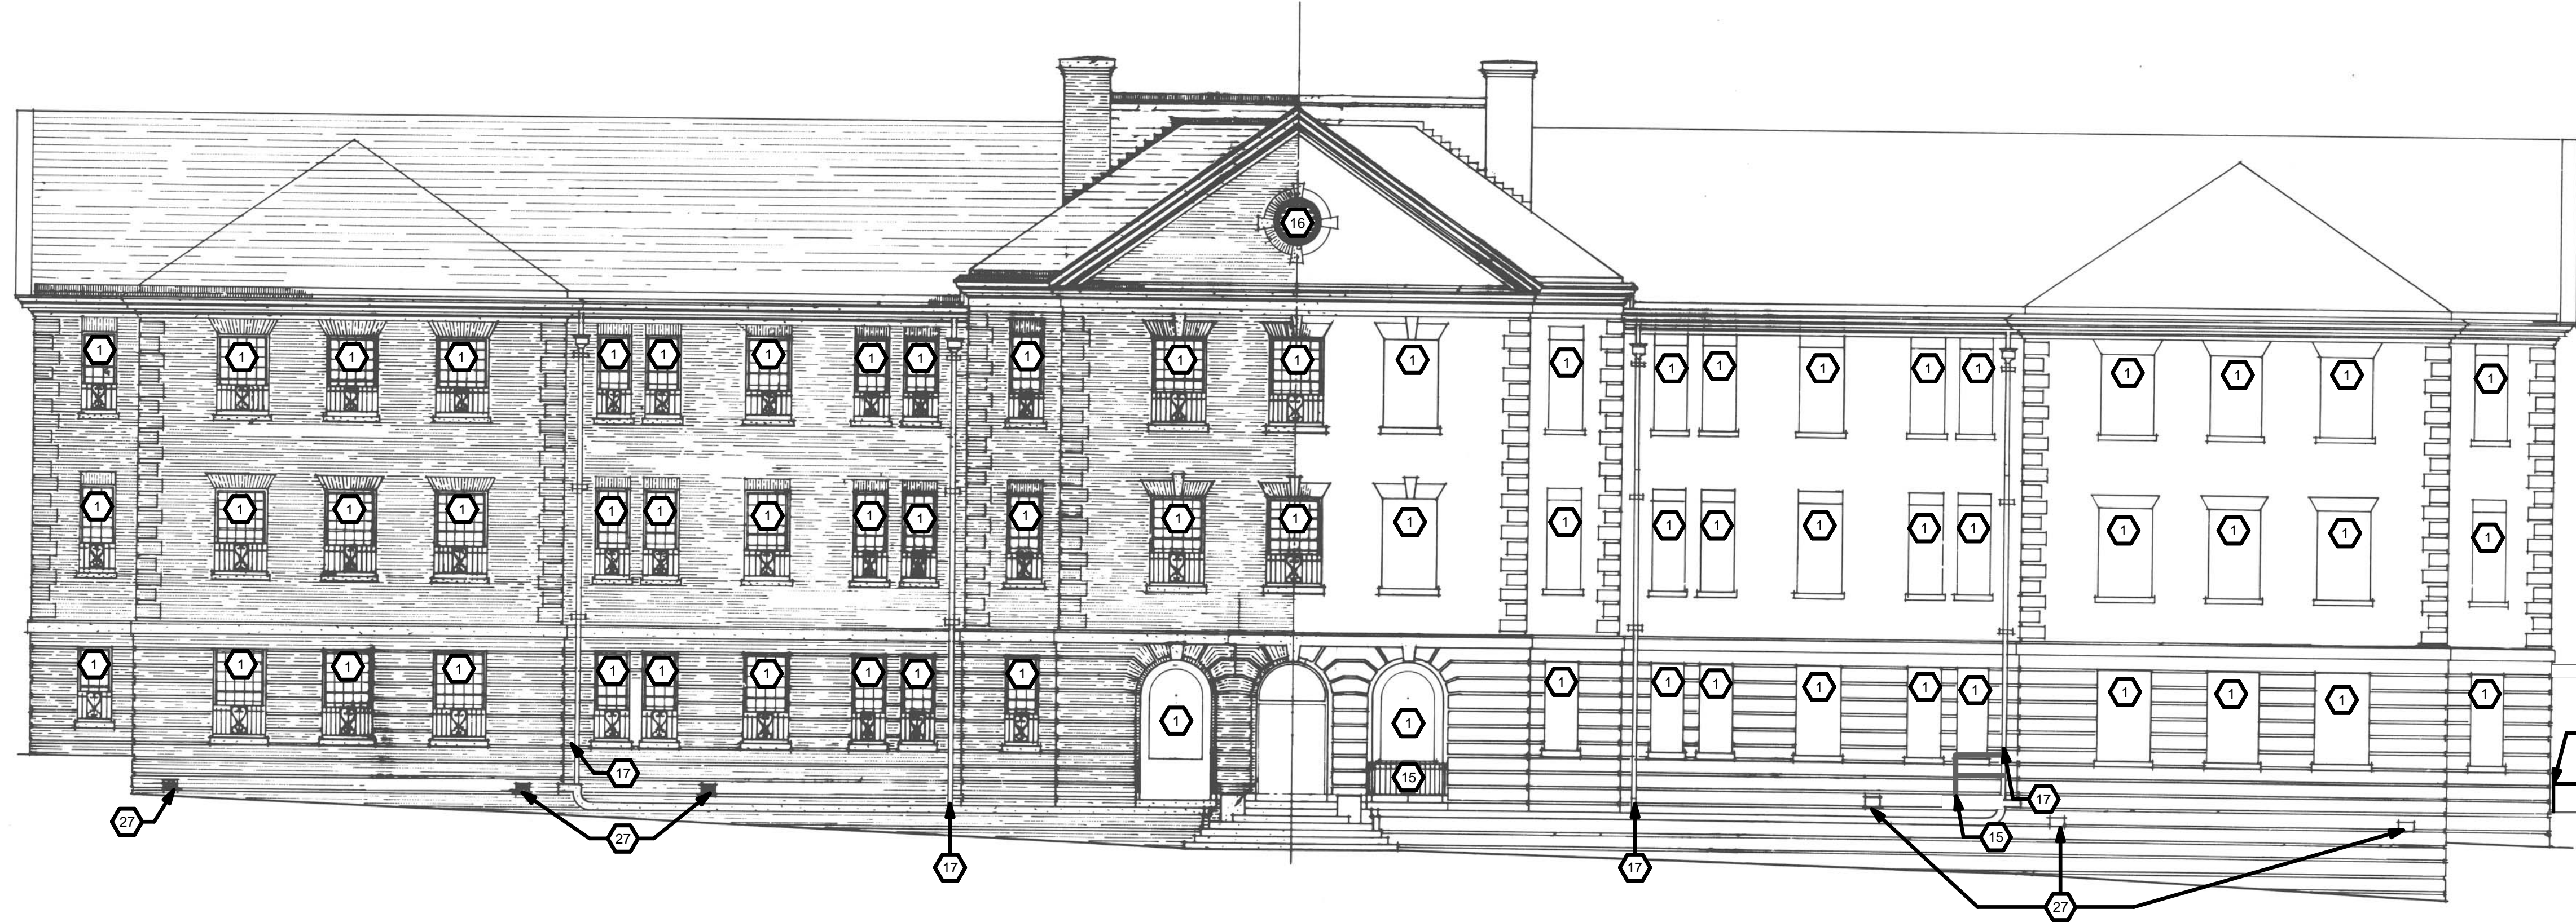

2 Building 7 - North Elevation  
1/8" = 1'-0"

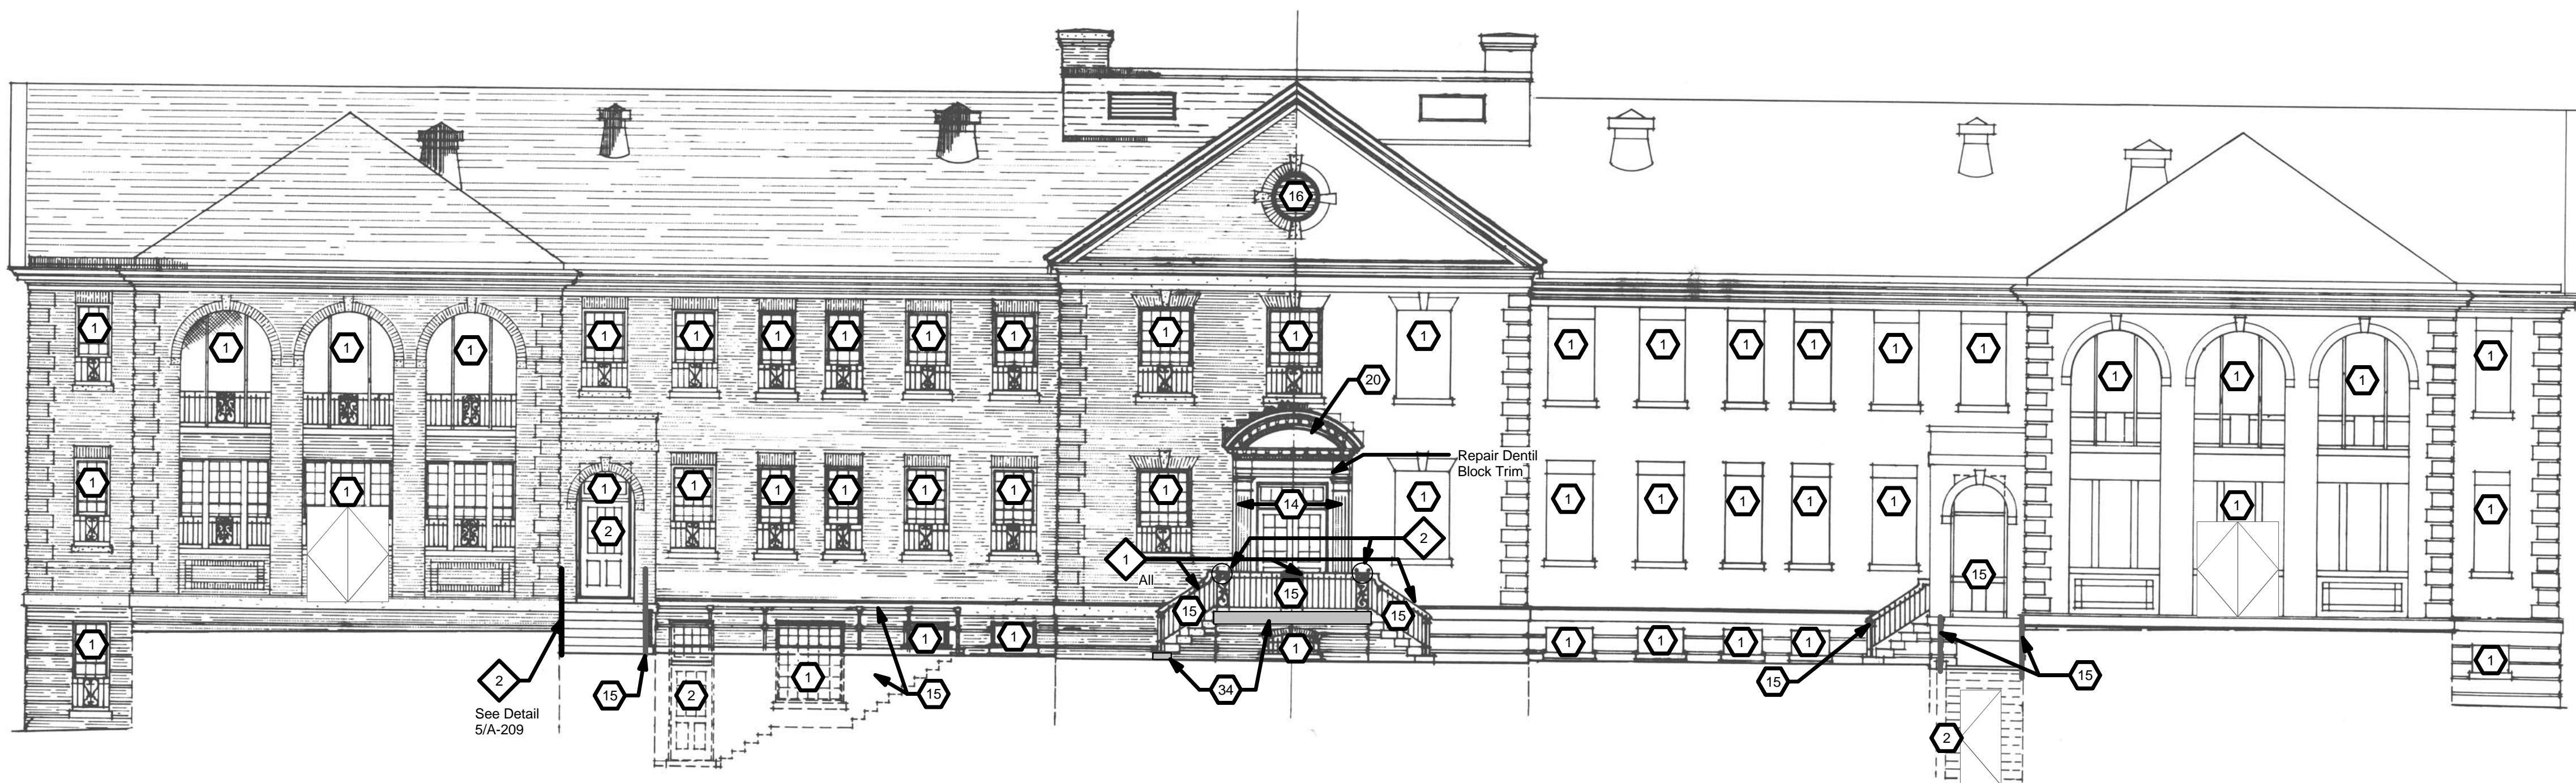

1 Building 7 - South Elevation  
1/8" = 1'-0"

Revisions:	Date

Architect/Engineer:

**willow**  
design  
Architecture

409 Lackawanna Ave., Suite 7C  
Scranton, PA 18503  
v:(570)330-9032 f:(570)330-9017  
www.willowdesign.biz

Service Disabled Veteran Owned Small Business

Seal:

Professional Engineer  
Pennsylvania  
No. 123456  
Exp. 12/31/2015

Drawing Title	Project Title	Date
Building 7 - Elevations	Exterior Painting	May 14, 2012
Scale	Building Number	Project No.
As Noted	7	542-13-106
Issued For	Location	Drawing No.
FINAL BIDDING ISSUE	1400 Blackhorse Hill Rd. Coatesville, PA 19320	A-209