



① Building 7 - East Elevation
1/8" = 1'-0"

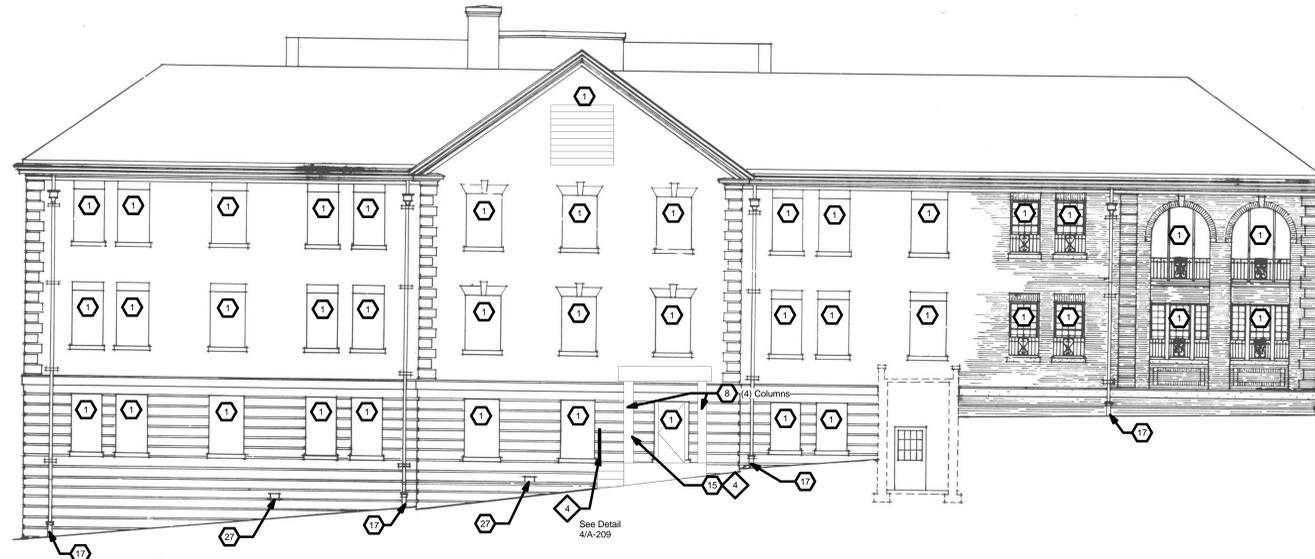

② Building 7 - West Elevation
1/8" = 1'-0"

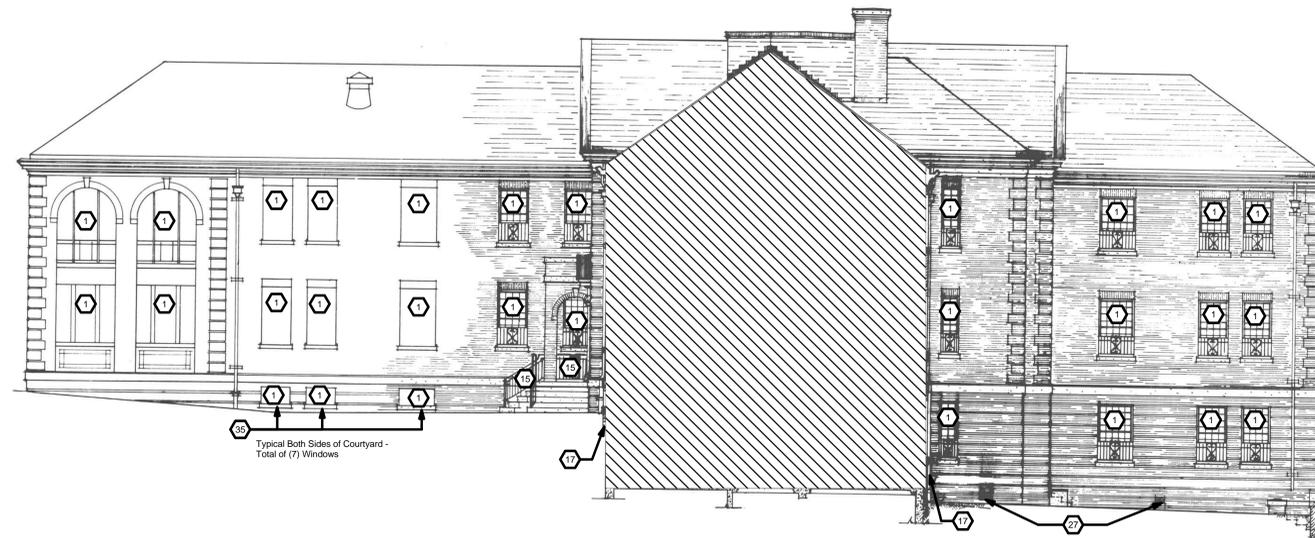

③ Building 7 - Section
1/8" = 1'-0"

Revisions:	Date

Architect/Engineer:

willow
design
Architecture

409 Lackawanna Ave., Suite 7C
Scranton, PA 18503
v:(570)330-9032 f:(570)330-9017
www.willowdesign.biz

Service Disabled Veteran Owned Small Business

Seal:

Drawing Title	Project Title	Date
Building 7 - Elevations	Exterior Painting	May 14, 2012
Scale	Building Number	Checked
As Noted	7	Checker
Issued For	Drawn	Author
FINAL BIDDING ISSUE	Location	1400 Blackhorse Hill Rd. Coatesville, PA 19320
Project No.	Drawing No.	
542-13-106	A-210	

