




4 Building 9 - East Elevation
1/8" = 1'-0"

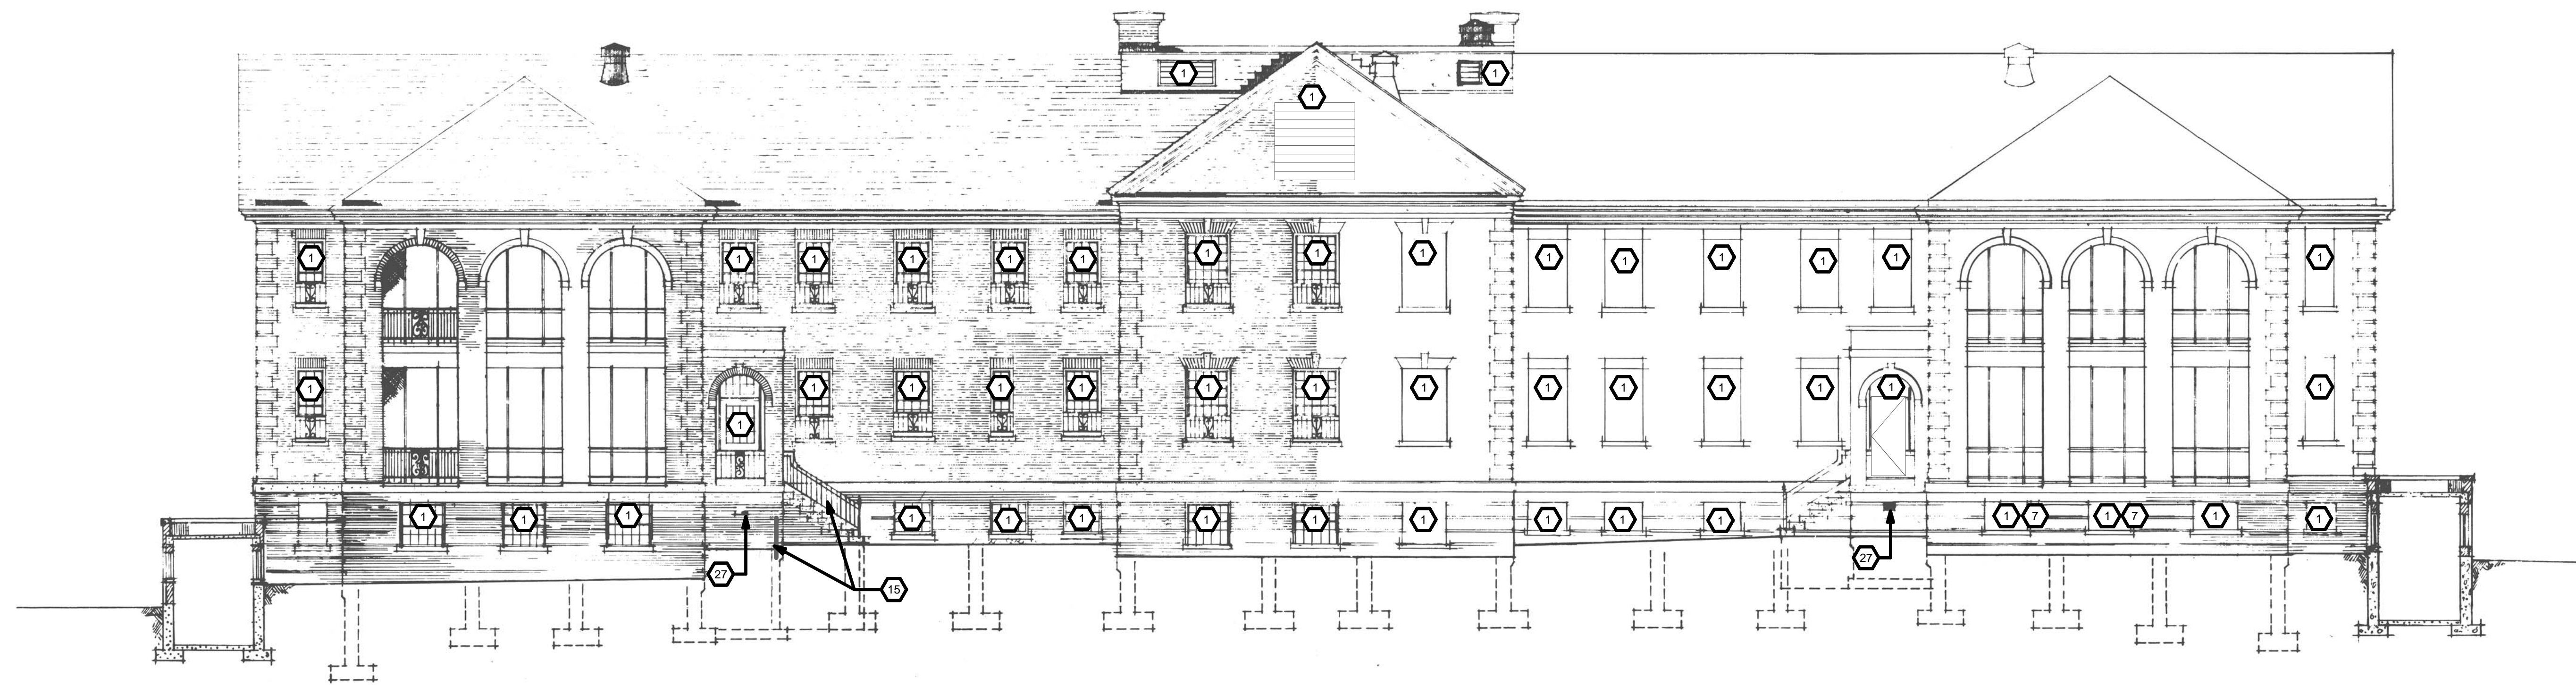

③ Building 9 - West Elevation
1/8" = 1'-0"

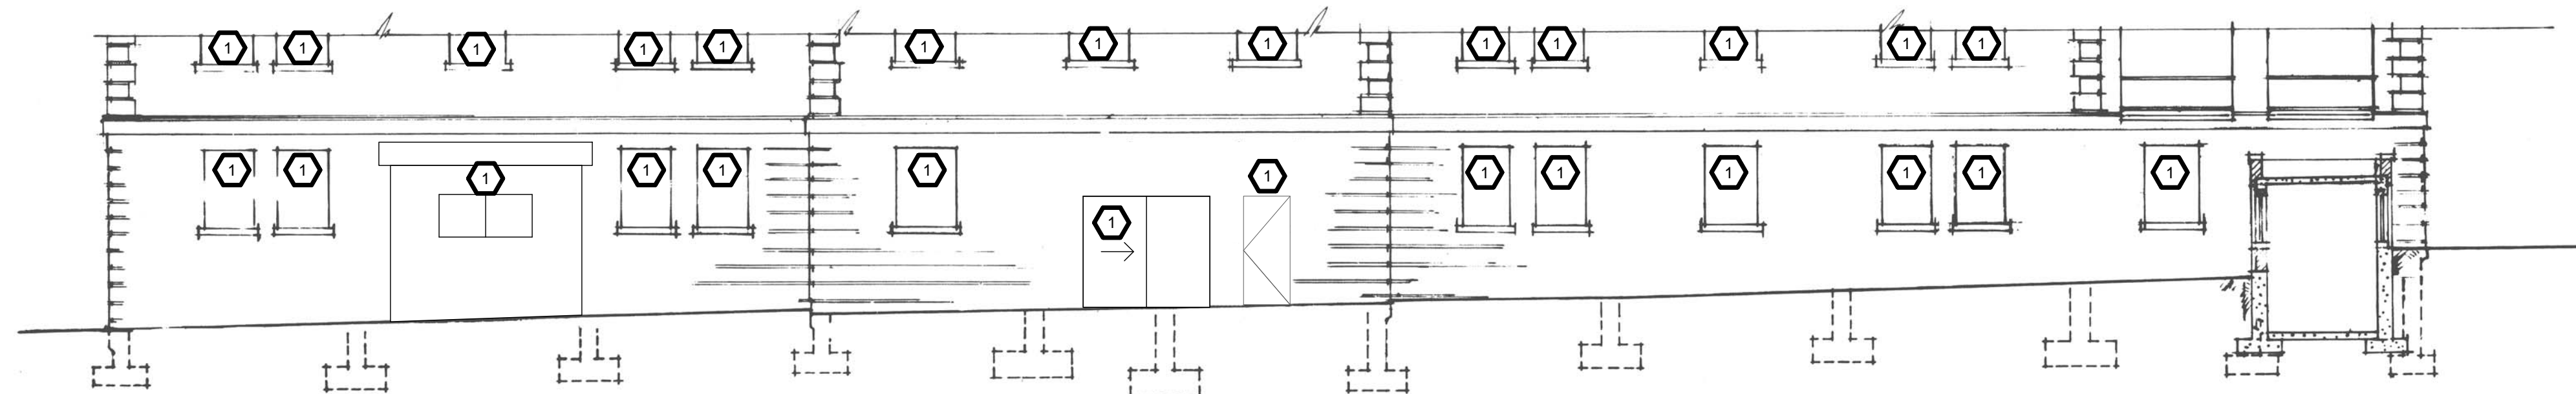

2 Building 9 - North Elevation
1/8" = 1'-0"

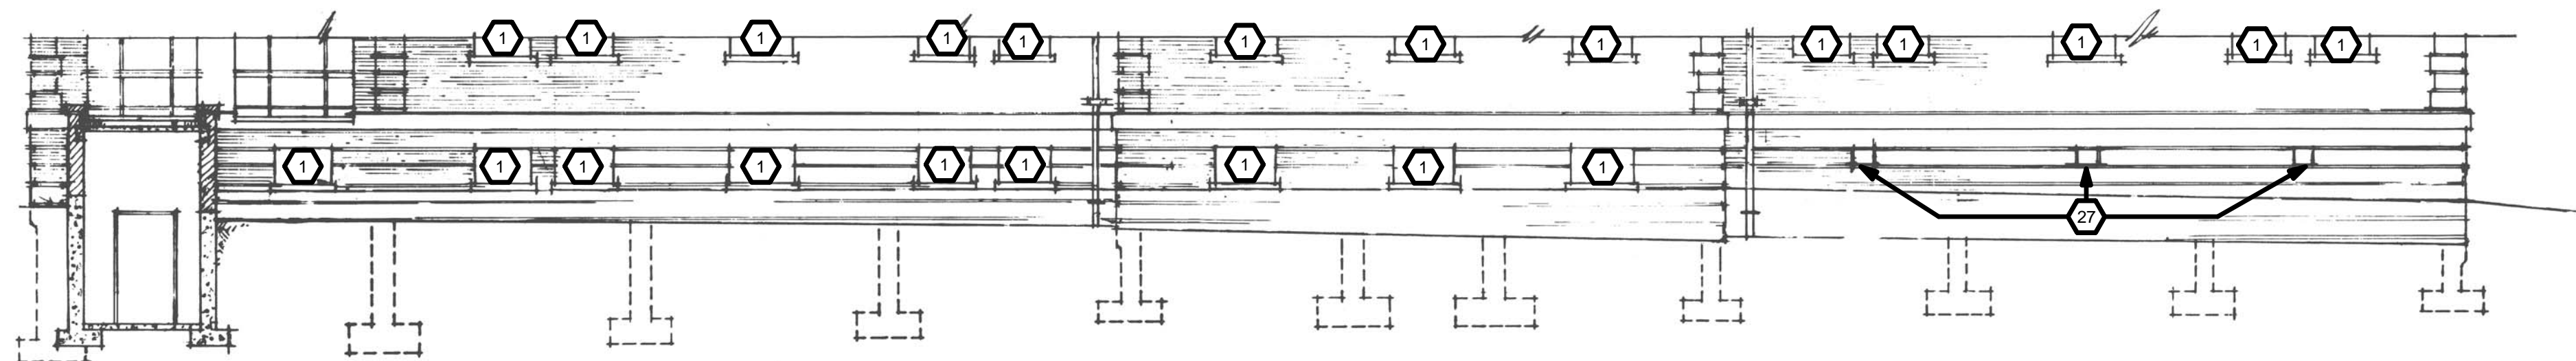

1 Building 9 - South Elevation
1/8" = 1'-0"

[illegible]


Architect/Engineer:

willow
design
Architecture

409 Lackawanna Ave., Suite 7C
Scranton, PA 18503
v:(570)330-9032 f:(570)330-9017
www.willowdesign.biz

Service Disabled Veteran Owned Small Business

Seal:	
-------	--

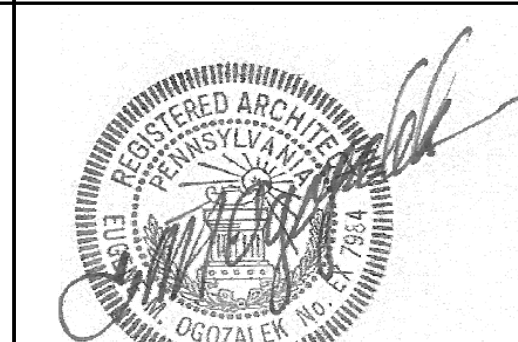

Drawing Title

Building 9 - Elevations

Scale **As Noted**

Issued For
FINAL BIDDING ISSUE

	Project Title
--	----------------------

Exterior Painting

	Building Number
	9

Checked
Checke

Drawn
Author

Location	1400 Blackhorse Hill Rd. Coatesville, PA 19320
----------	---

Date
May 14, 2012

Project No.
542-13-106

Drawing No.

A-213

