


5 Building 14 - East Elevation  
N.T.S.




6 Building 14 - Partial East & North Elevation  
N.T.S.




7 Building 14 - Partial North Elevation  
N.T.S.

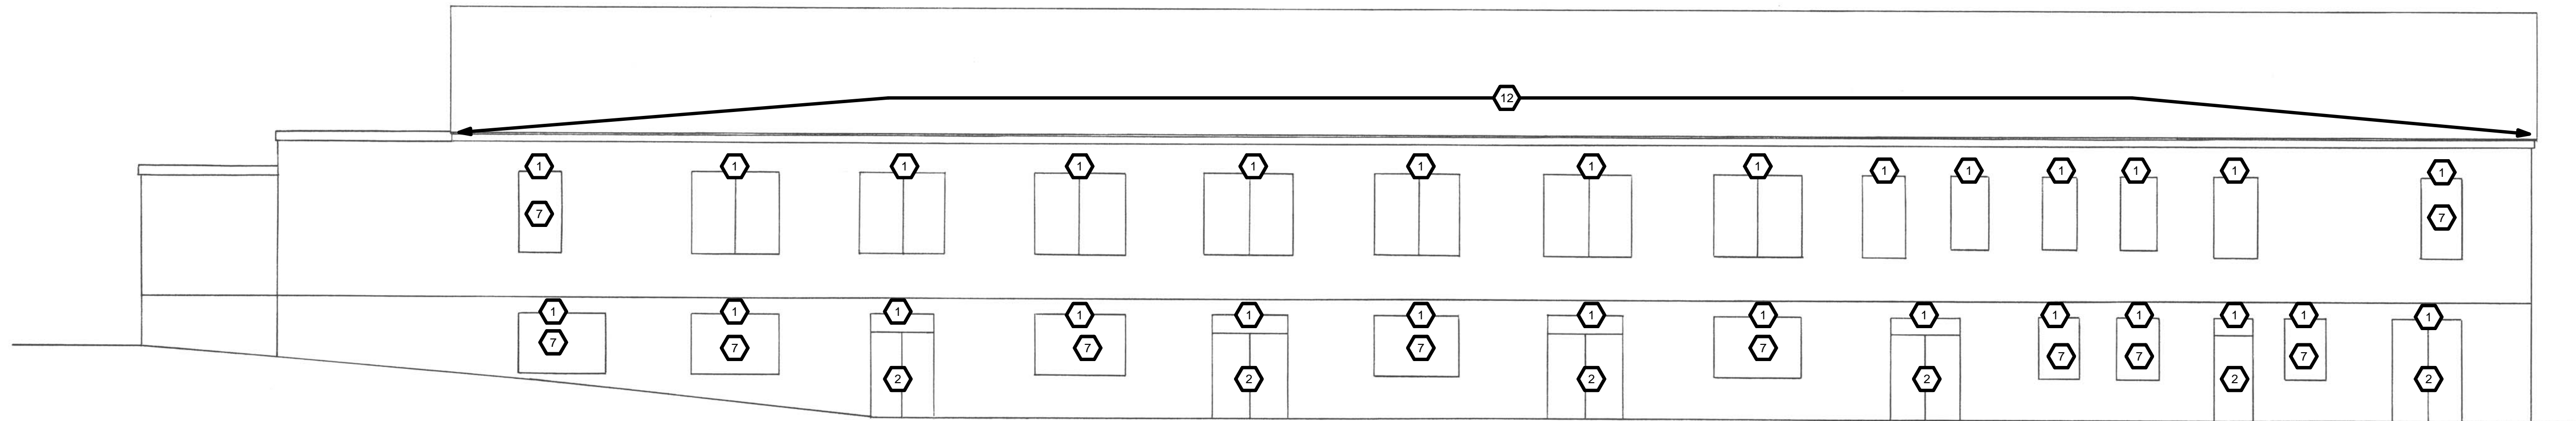


3 Building 15 - North Elevation  
1/8" = 1'-0"

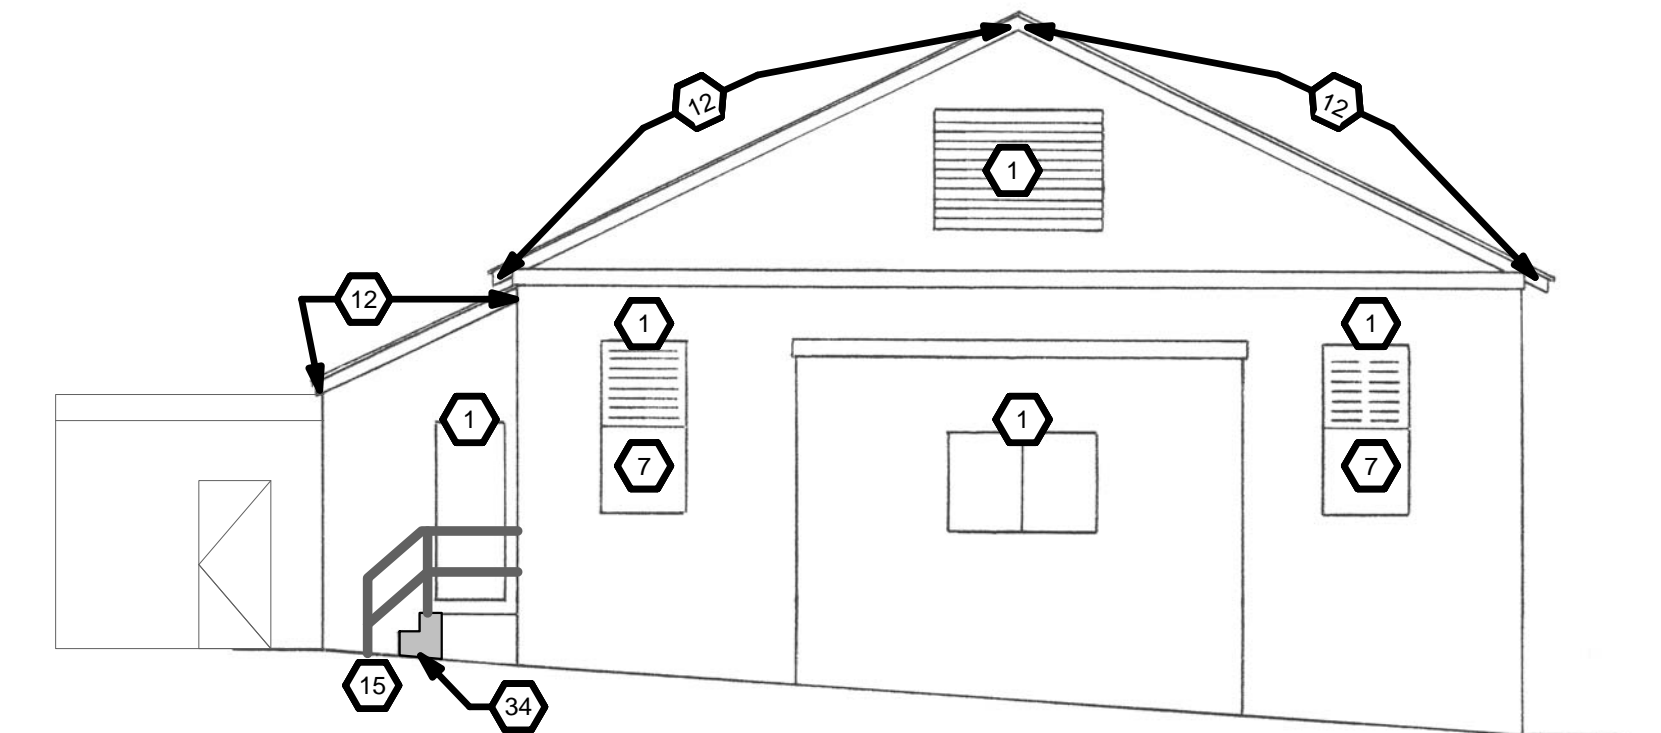

4 Building 15 - East Elevation  
1/8" = 1'-0"

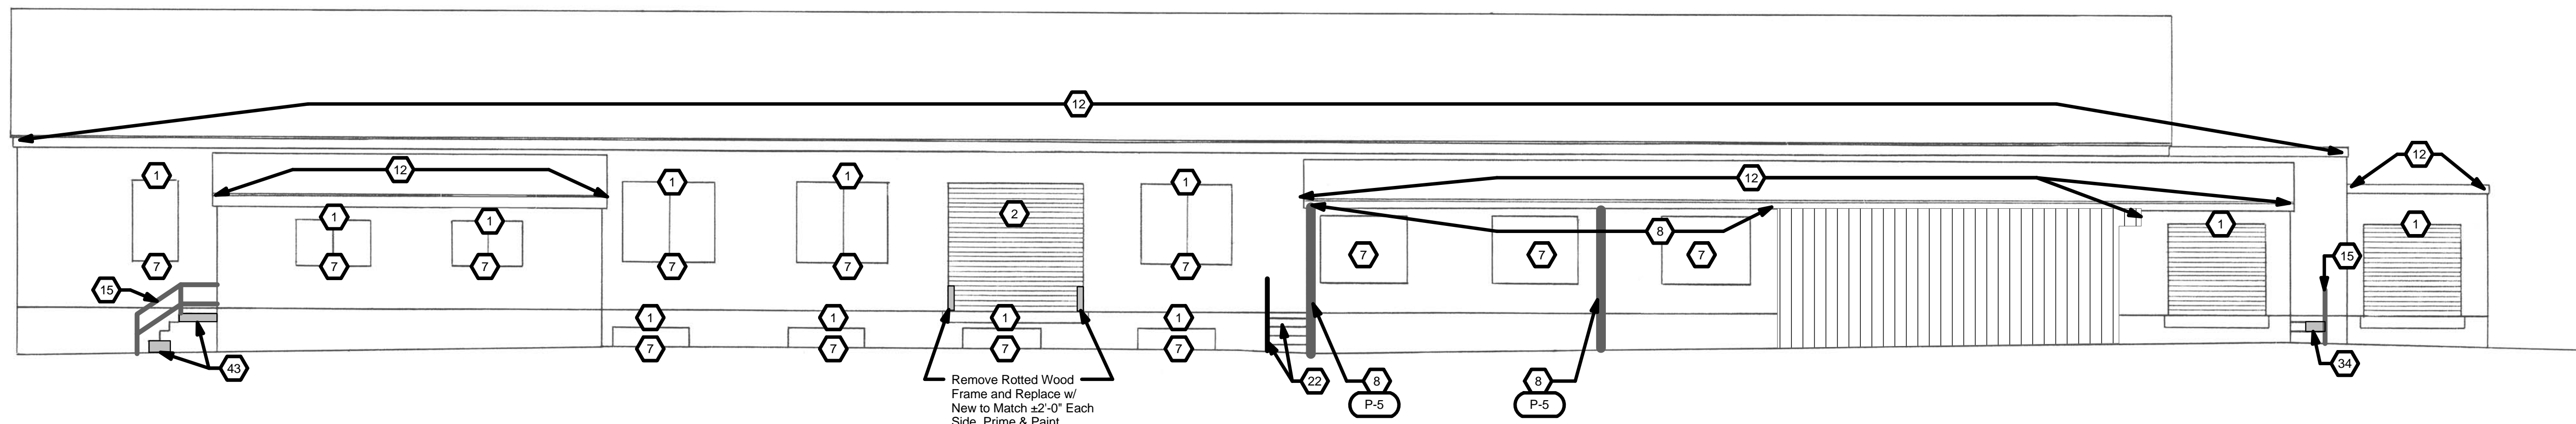

1 Building 15 - South Elevation  
1/8" = 1'-0"

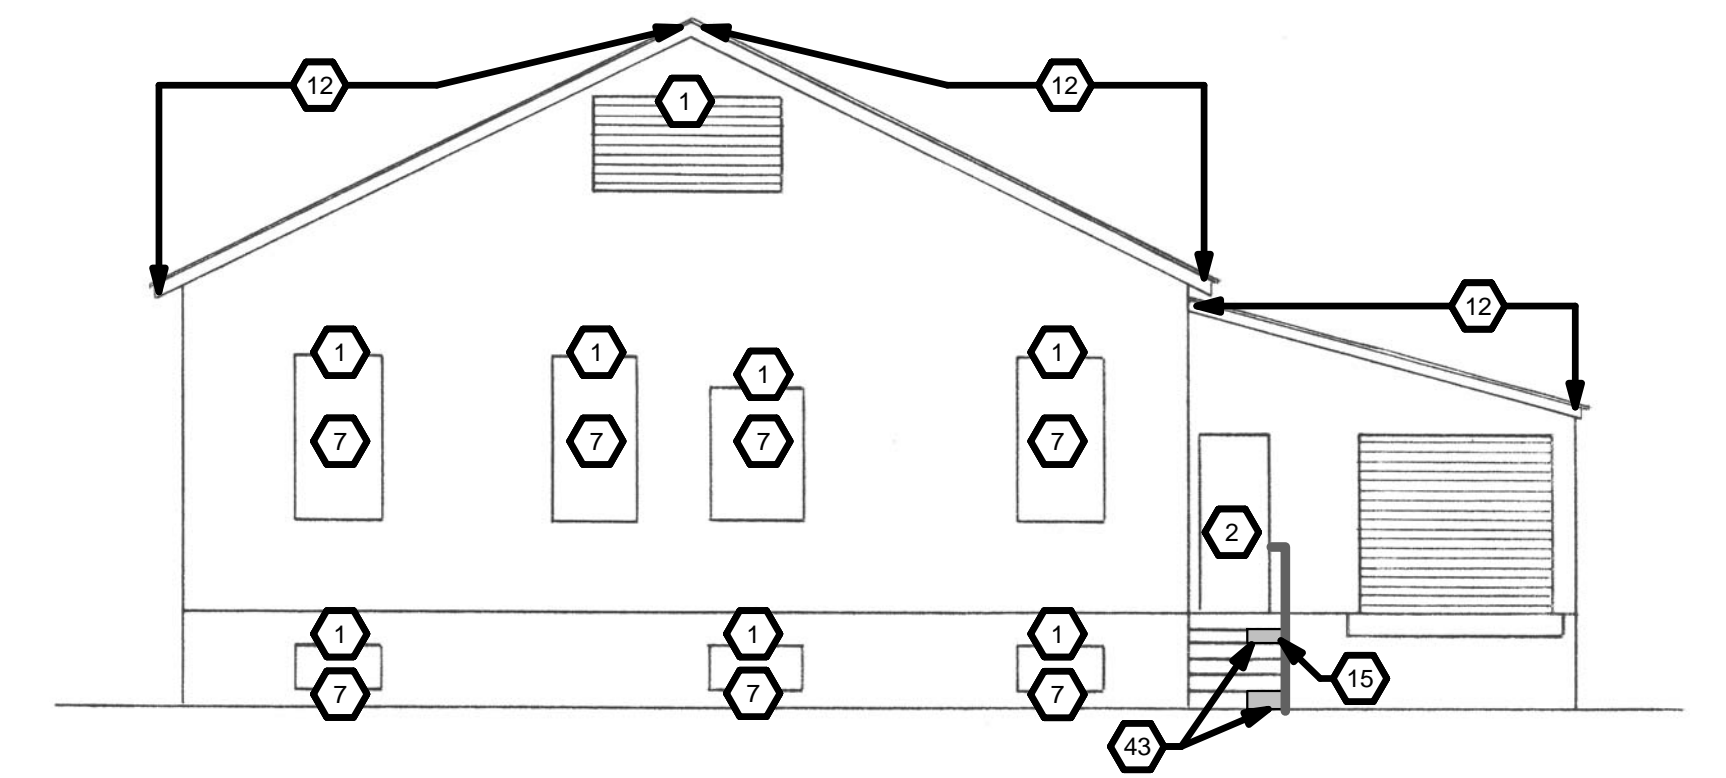

2 Building 15 - West Elevation  
1/8" = 1'-0"

Revisions:	Date

Architect/Engineer:

Seal:

willow design Architecture

409 Lackawanna Ave., Suite 7C  
Scranton, PA 18503  
v:(570)330-9032 f:(570)330-9017  
www.willowdesign.biz

Service Disabled Veteran Owned Small Business

Drawing Title		Project Title		Date
Building 15 - Elevations		Exterior Painting		May 14, 2012
Scale	As Noted	Building Number	Checked	Drawn
		15	Checker	Author
Issued For	FINAL BIDDING ISSUE	Location	Drawing No.	
		1400 Blackhorse Hill Rd. Coatesville, PA 19320	A-216	