




3 Sidewalk Steps Near Building 16
N.T.S.

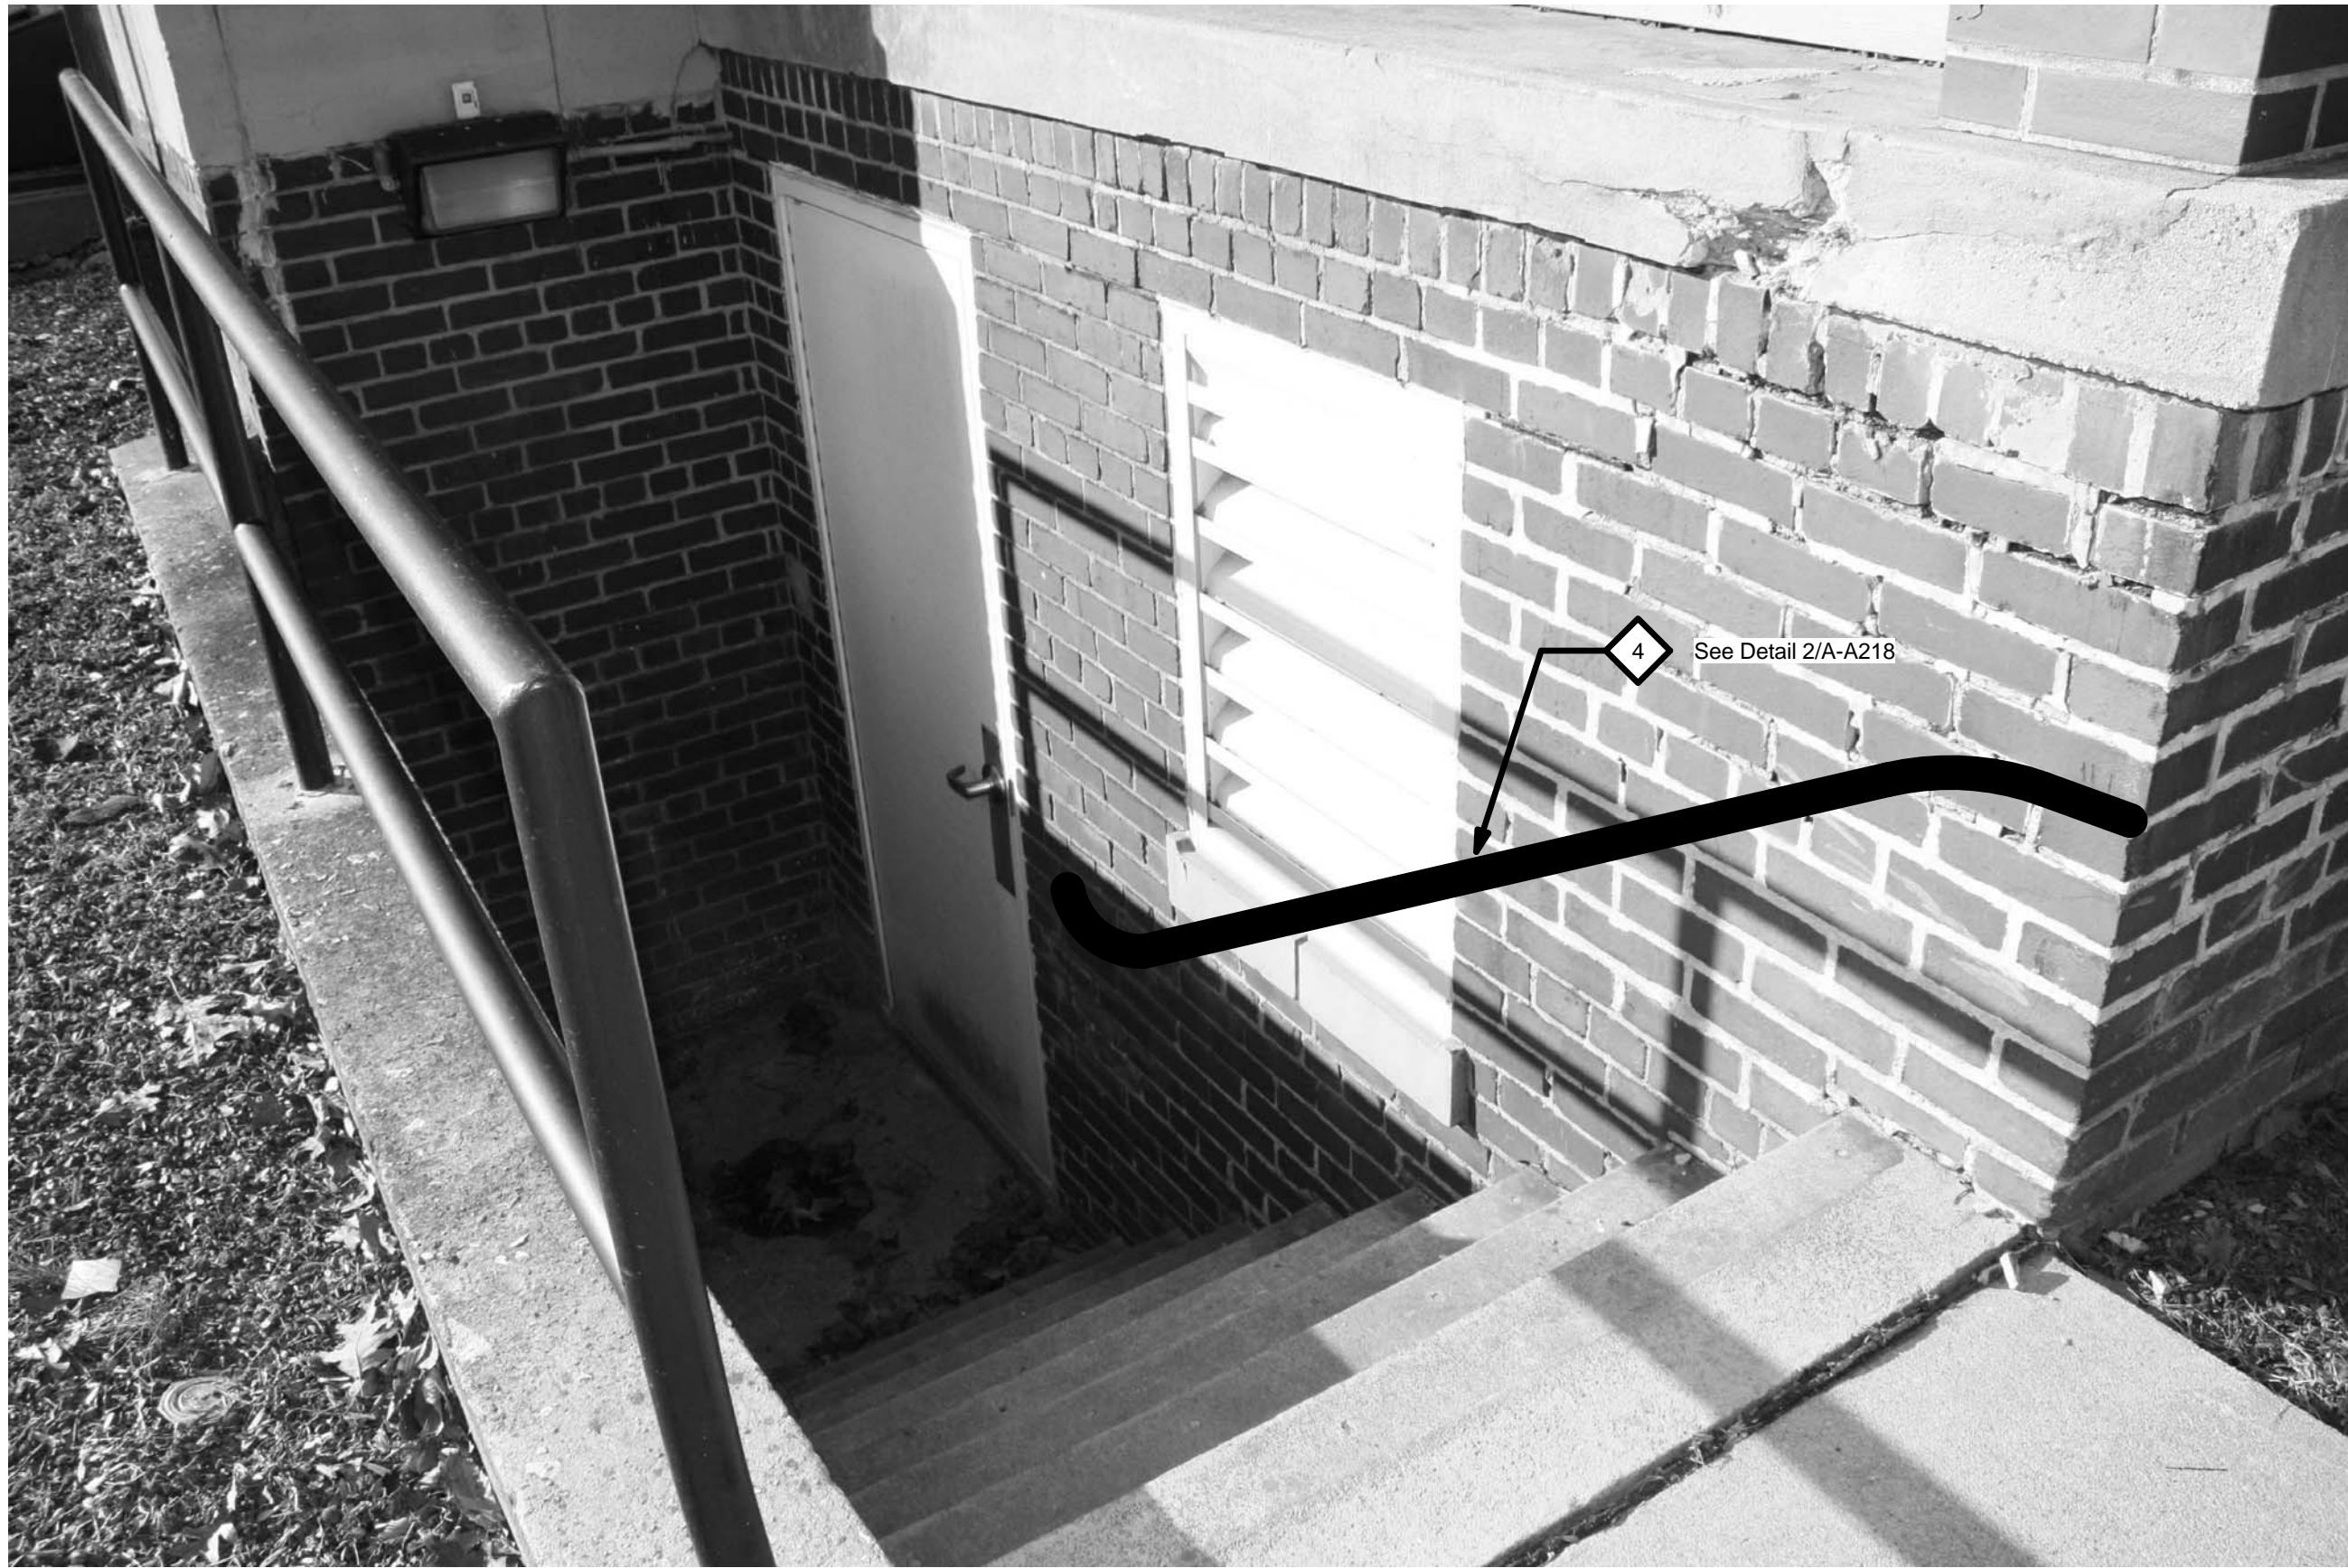


4 Building 16 to Mechanical Room
N.T.S.

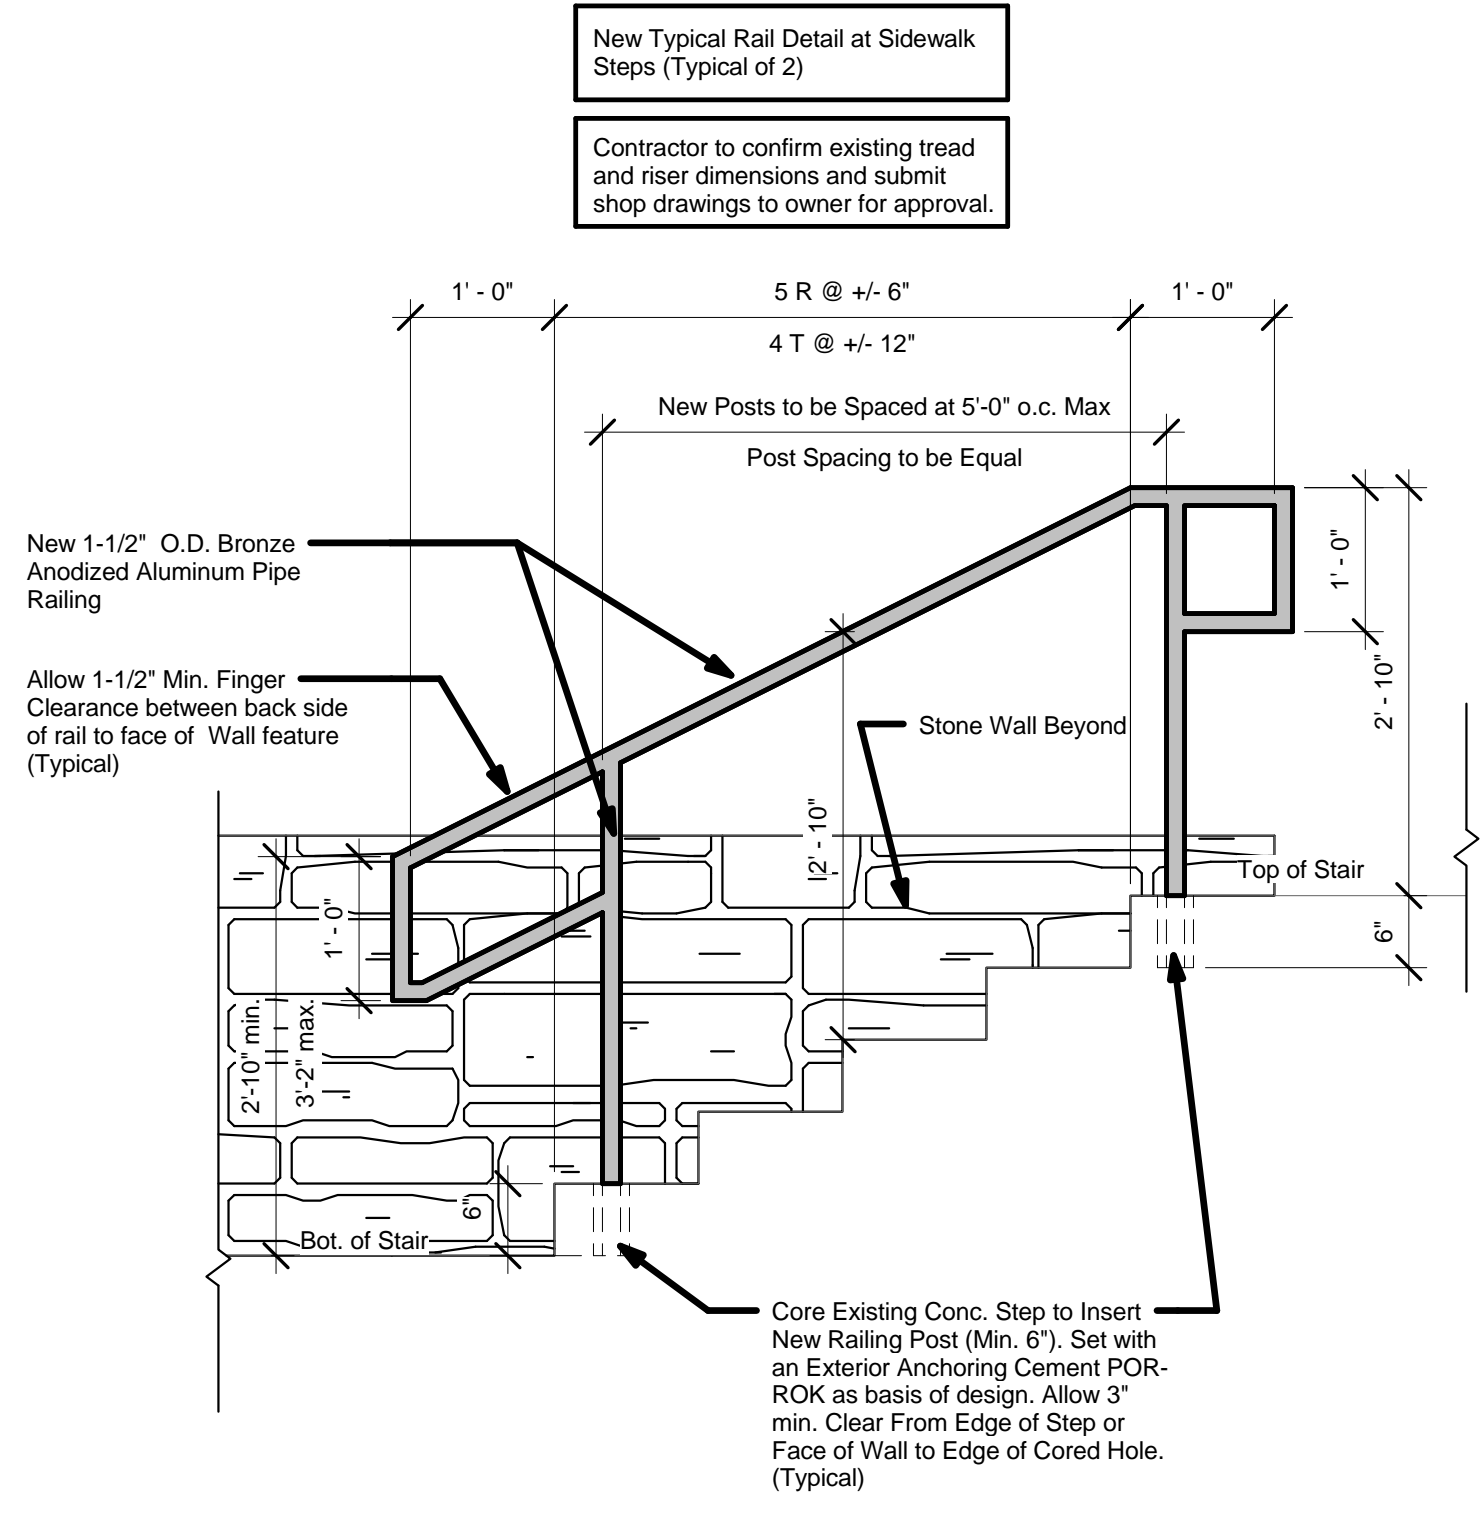

5 Building 16 Sidewalk Steps
3/4" = 1'-0"

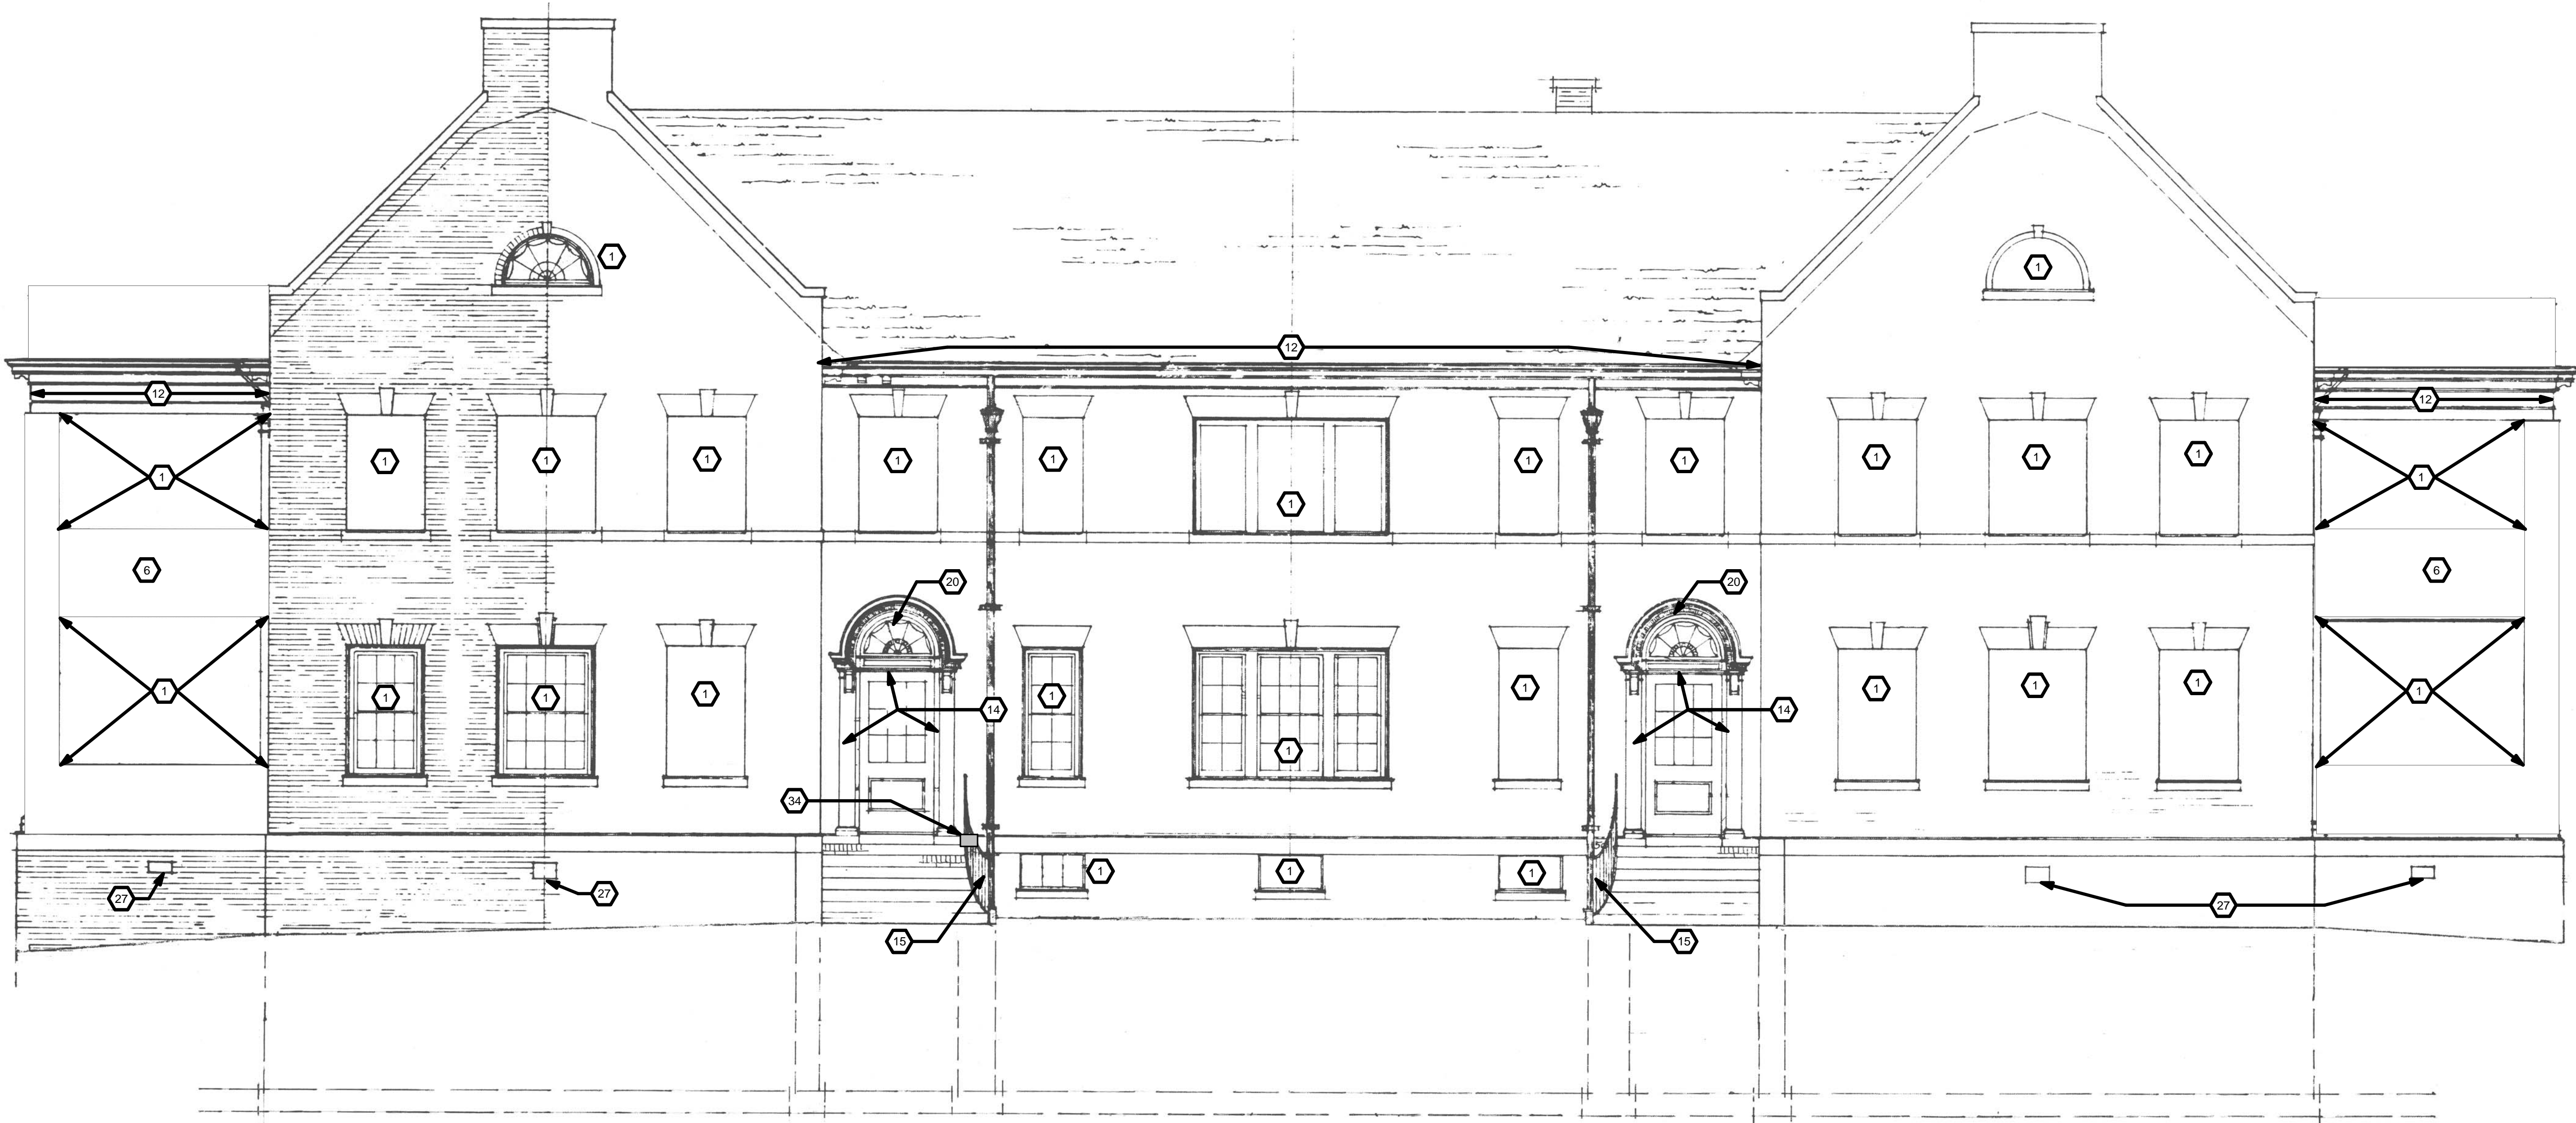

1 Building 18 - South Elevation
1/4" = 1'-0"

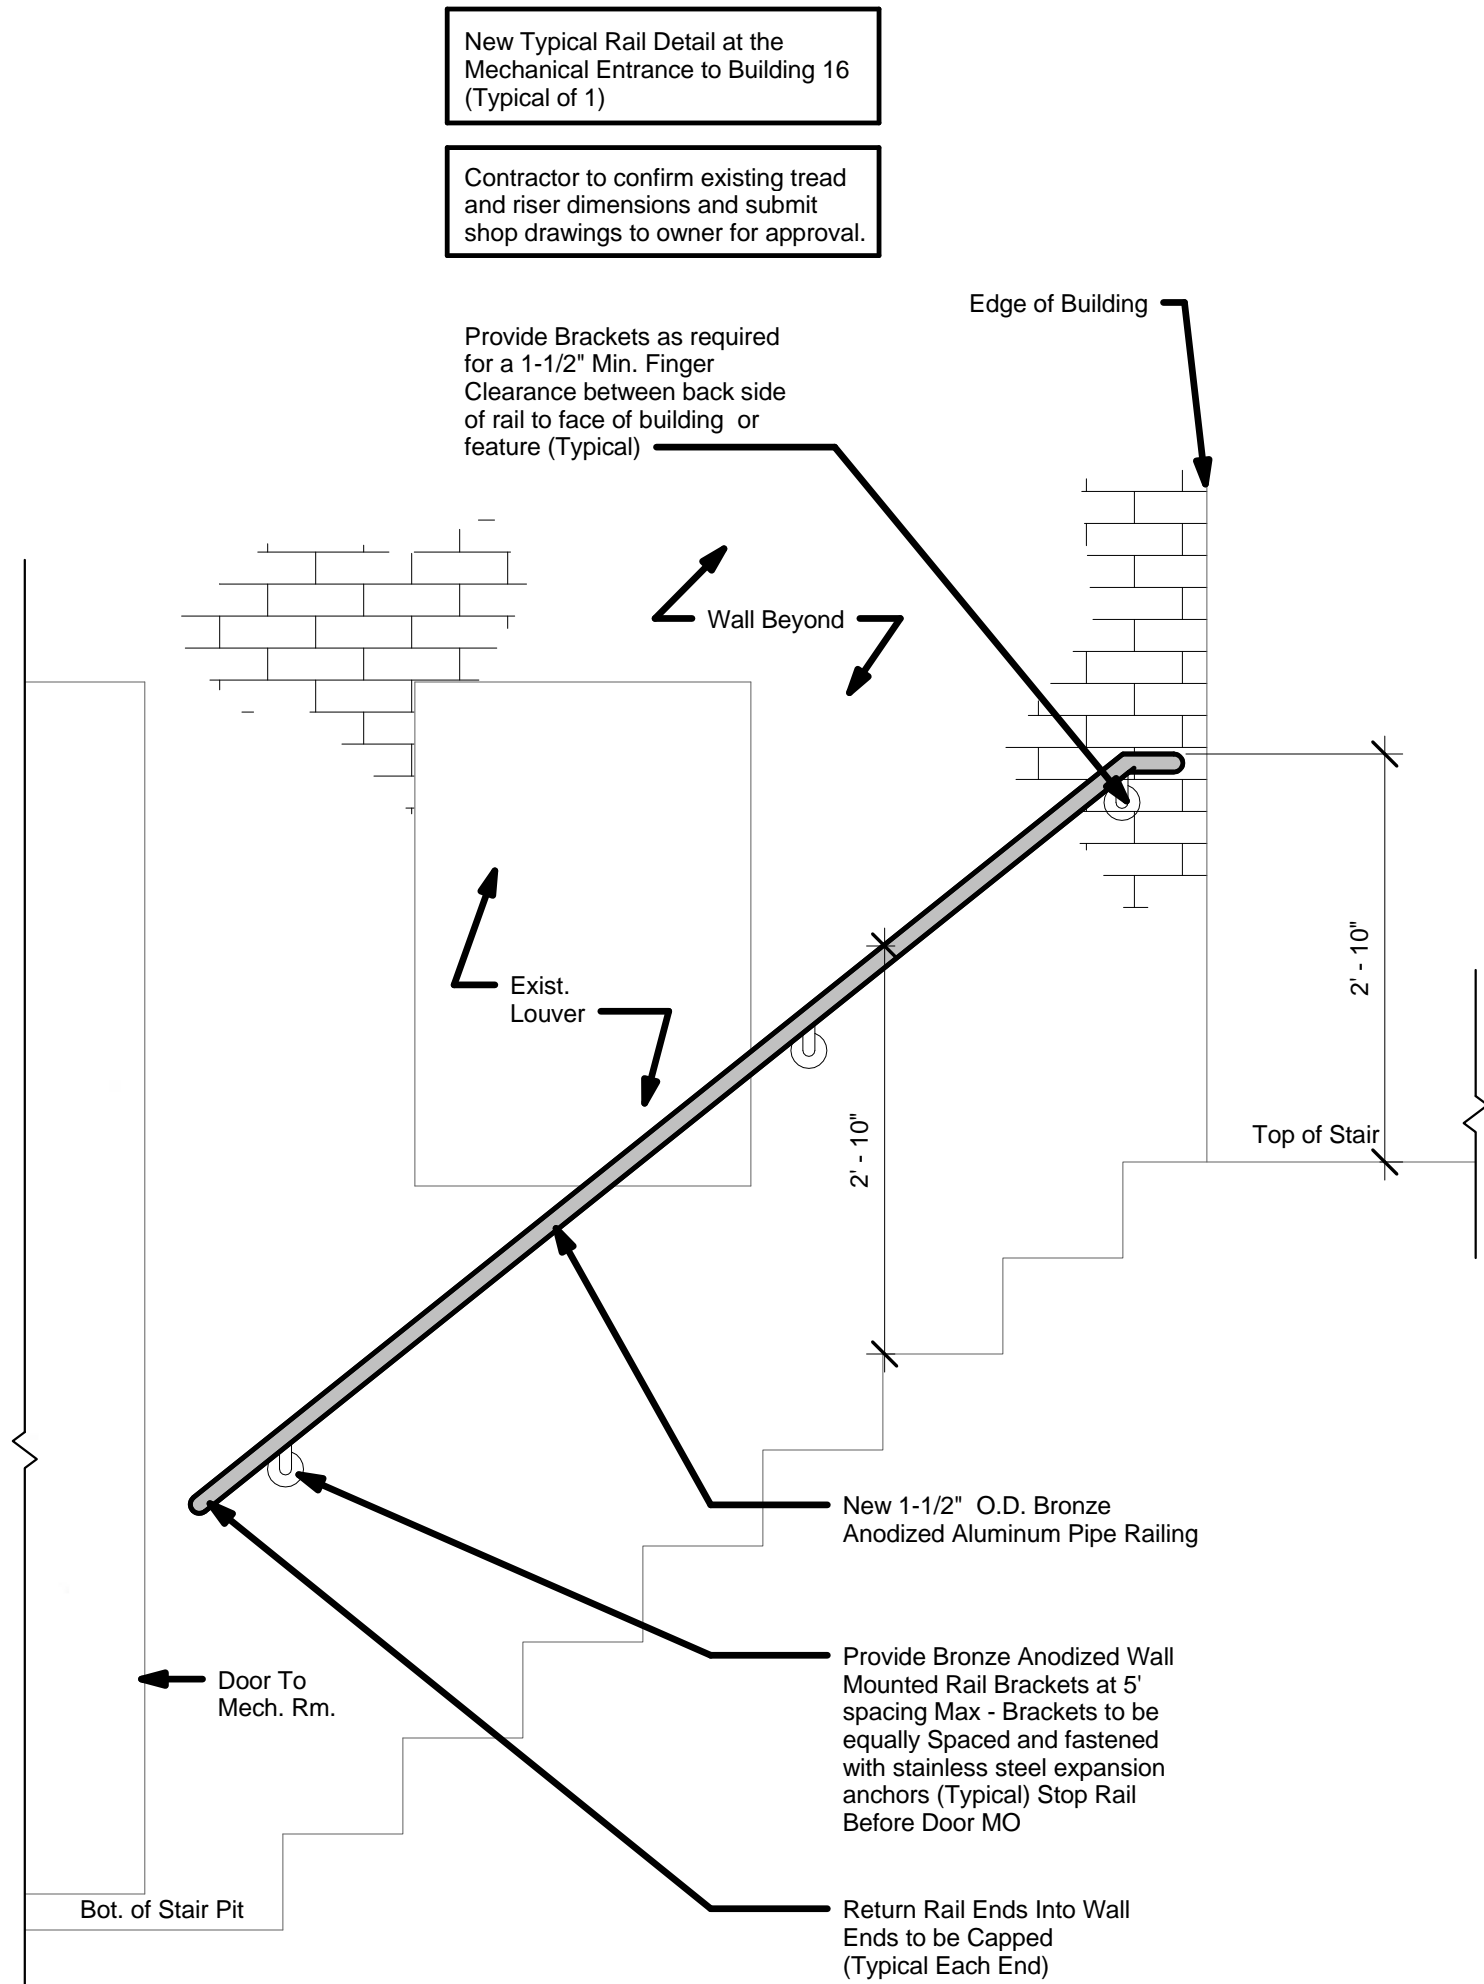

2 Building 16 Mechanical Room Entrance
3/4" = 1'-0"

Revisions:	Date

Architect/Engineer:

409 Lackawanna Ave., Suite 7C
Scranton, PA 18503
v:(570)330-9032 f:(570)330-9017
www.willowdesign.biz

Seal:

willow
design
Architecture

Service Disabled Veteran Owned Small Business

Drawing Title		Project Title		Date
Building 16 & 18 - Elevation		Exterior Painting		May 14, 2012
Scale	As Noted	Building Number	Checked	Drawn
		16 & 18	Checker	Author
Issued For	FINAL BIDDING ISSUE	Location	1400 Blackhorse Hill Rd. Coatesville, PA 19320	
		Project No.		542-13-106
		Drawing No.		A-218