




3 Building 20 - Northwest Elevation
N.T.S.



4 Building 20 - Southeast Elevation
N.T.S.



1 Building 20 - Northeast Elevation
N.T.S.

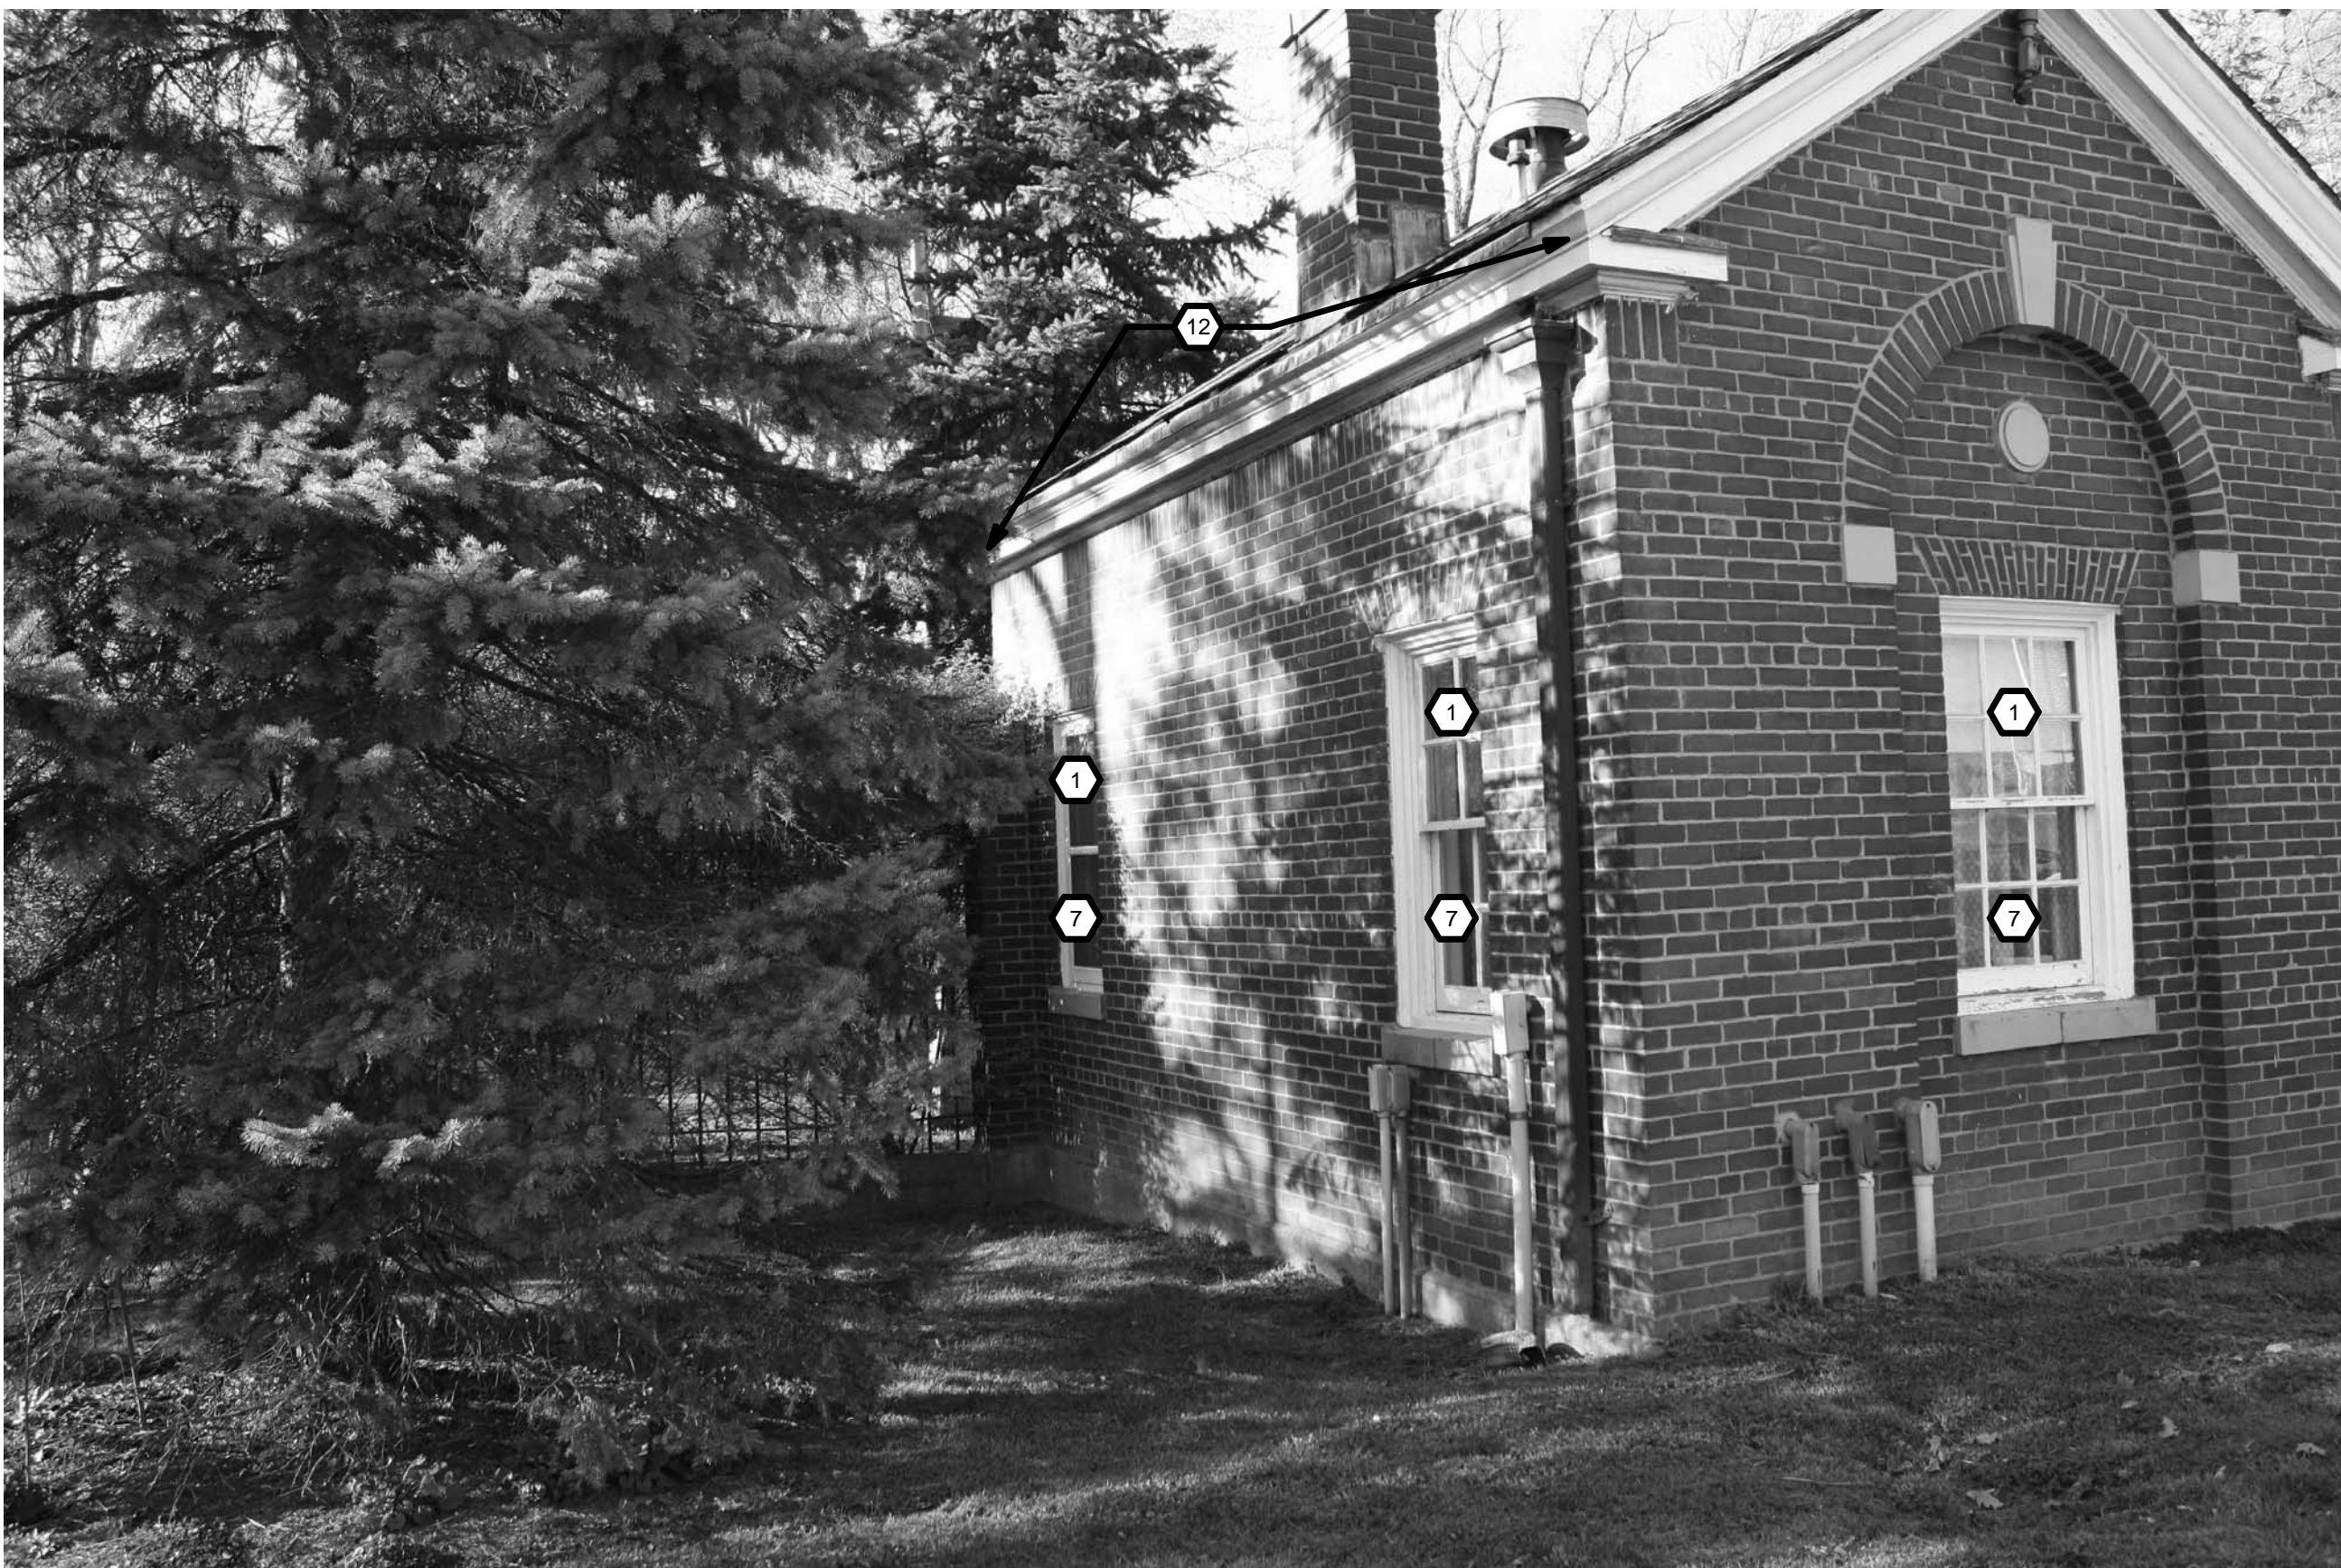

2 Building 20 - Southwest Elevation
N.T.S.

Revisions:	Date

Architect/Engineer:

willow

design

Architecture

409 Lackawanna Ave., Suite 7C
Scranton, PA 18503
v:(570)330-9032 f:(570)330-9017
www.willowdesign.biz
Service Disabled Veteran Owned Small Business

Seal:

PROFESSIONAL ARCHITECT
PENNSYLVANIA
No. 000000000
WILLIAM J. CRUZALEN

Drawing Title		Project Title		Date
Building 20 - Elevations		Exterior Painting		May 14, 2012
Scale		Building Number	Checked	Drawn
As Noted		20	Checker	Author
Issued For		Location		Drawing No.
FINAL BIDDING ISSUE		1400 Blackhorse Hill Rd. Coatesville, PA 19320		A-221