




7 Building 25 - East Elevation  
1/4" = 1'-0"

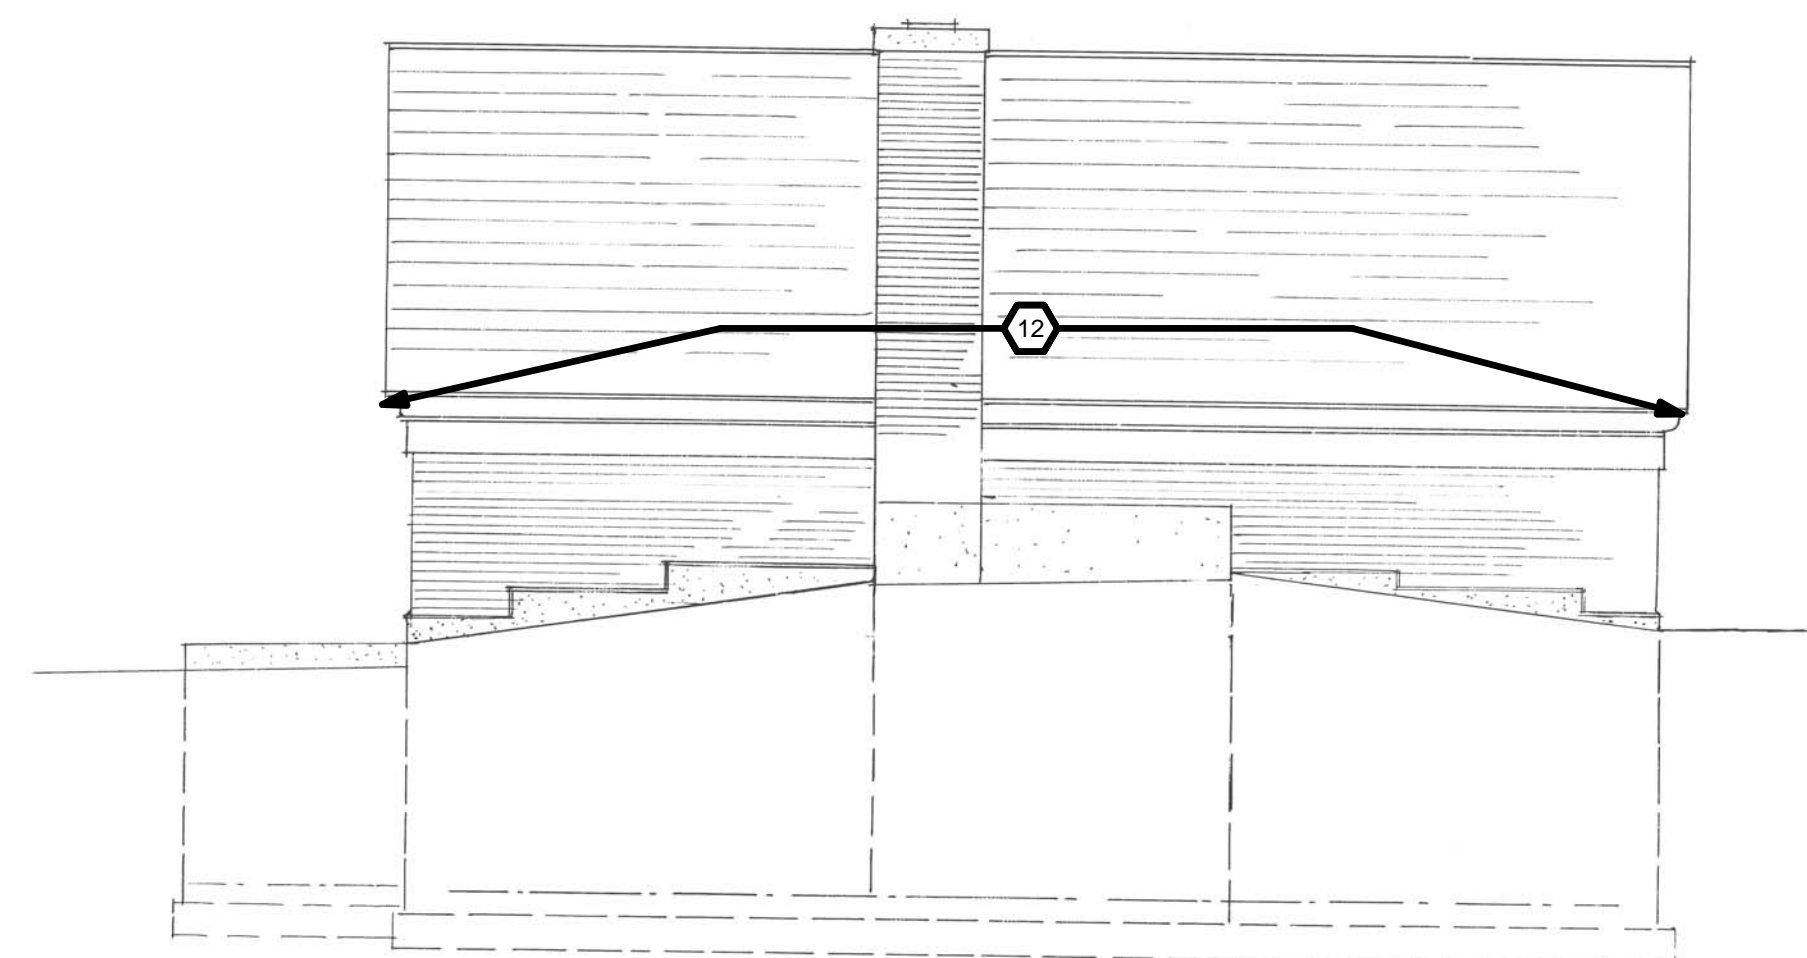


8 Building 25 - North Elevation  
1/4" = 1'-0"

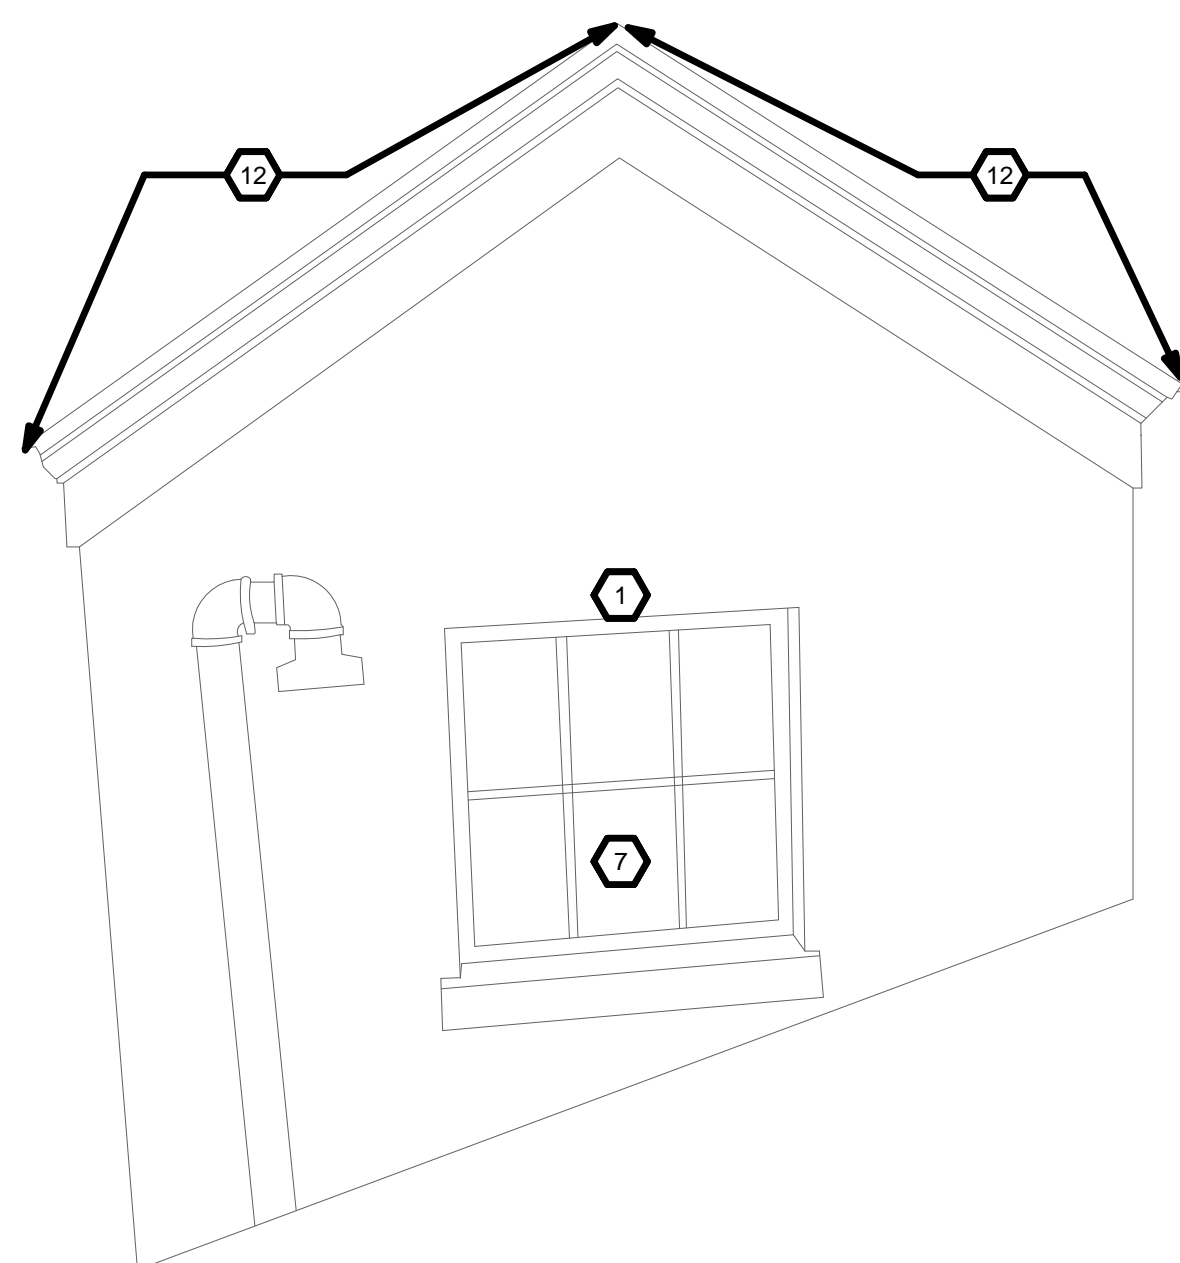

④ Building 22 Rear  
1/32" = 1'-0"

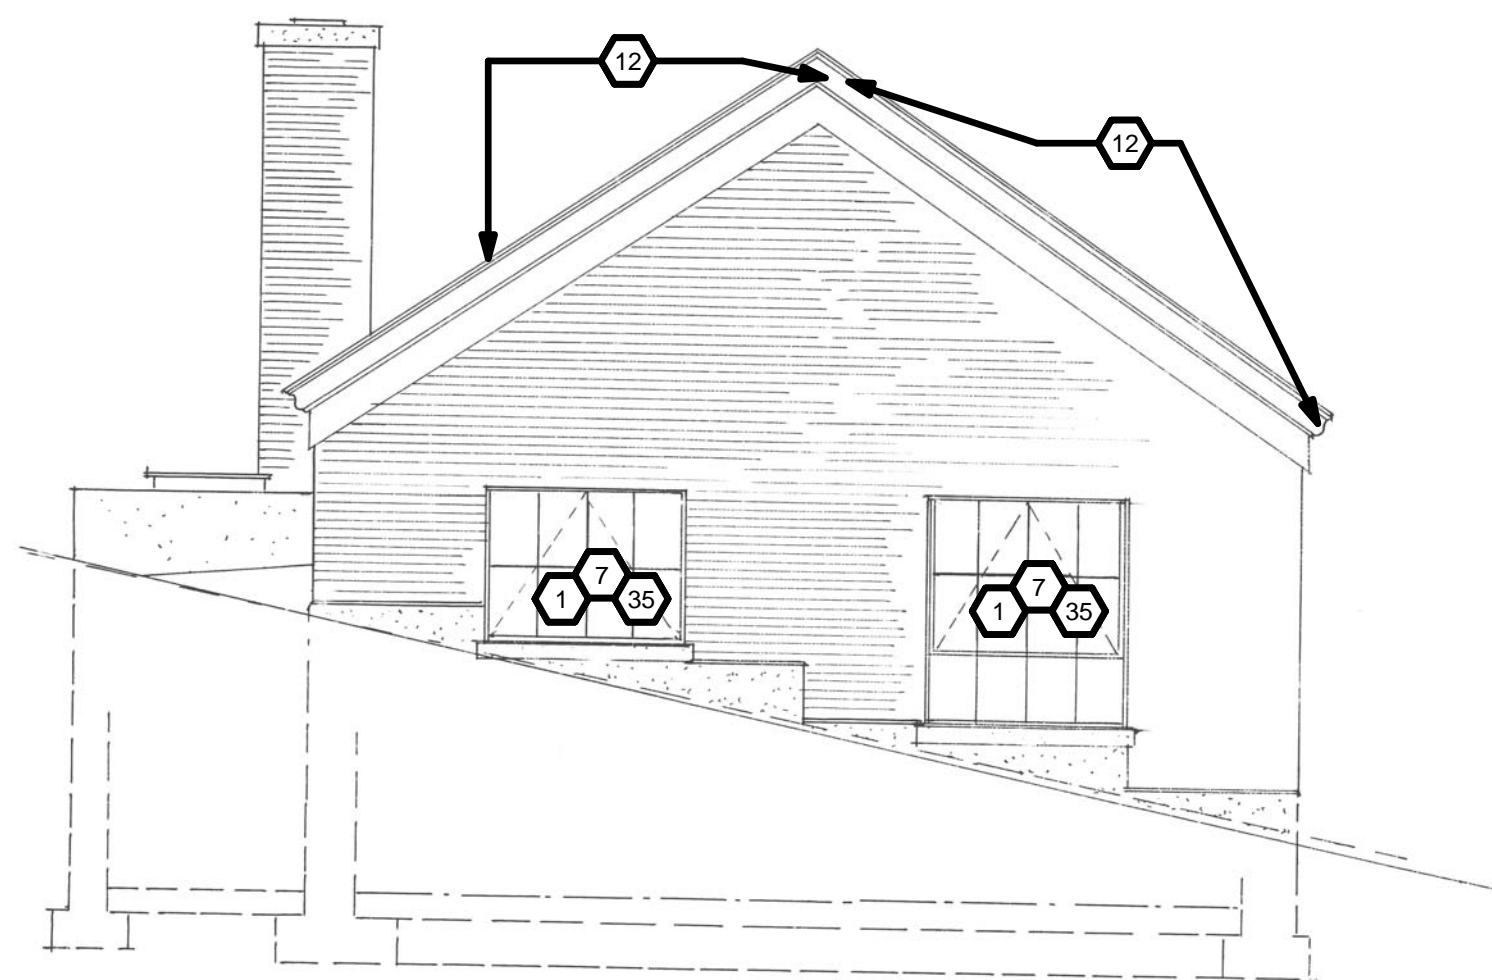

⑤ Building 25 - West Elevation  
1/4" = 1'-0"

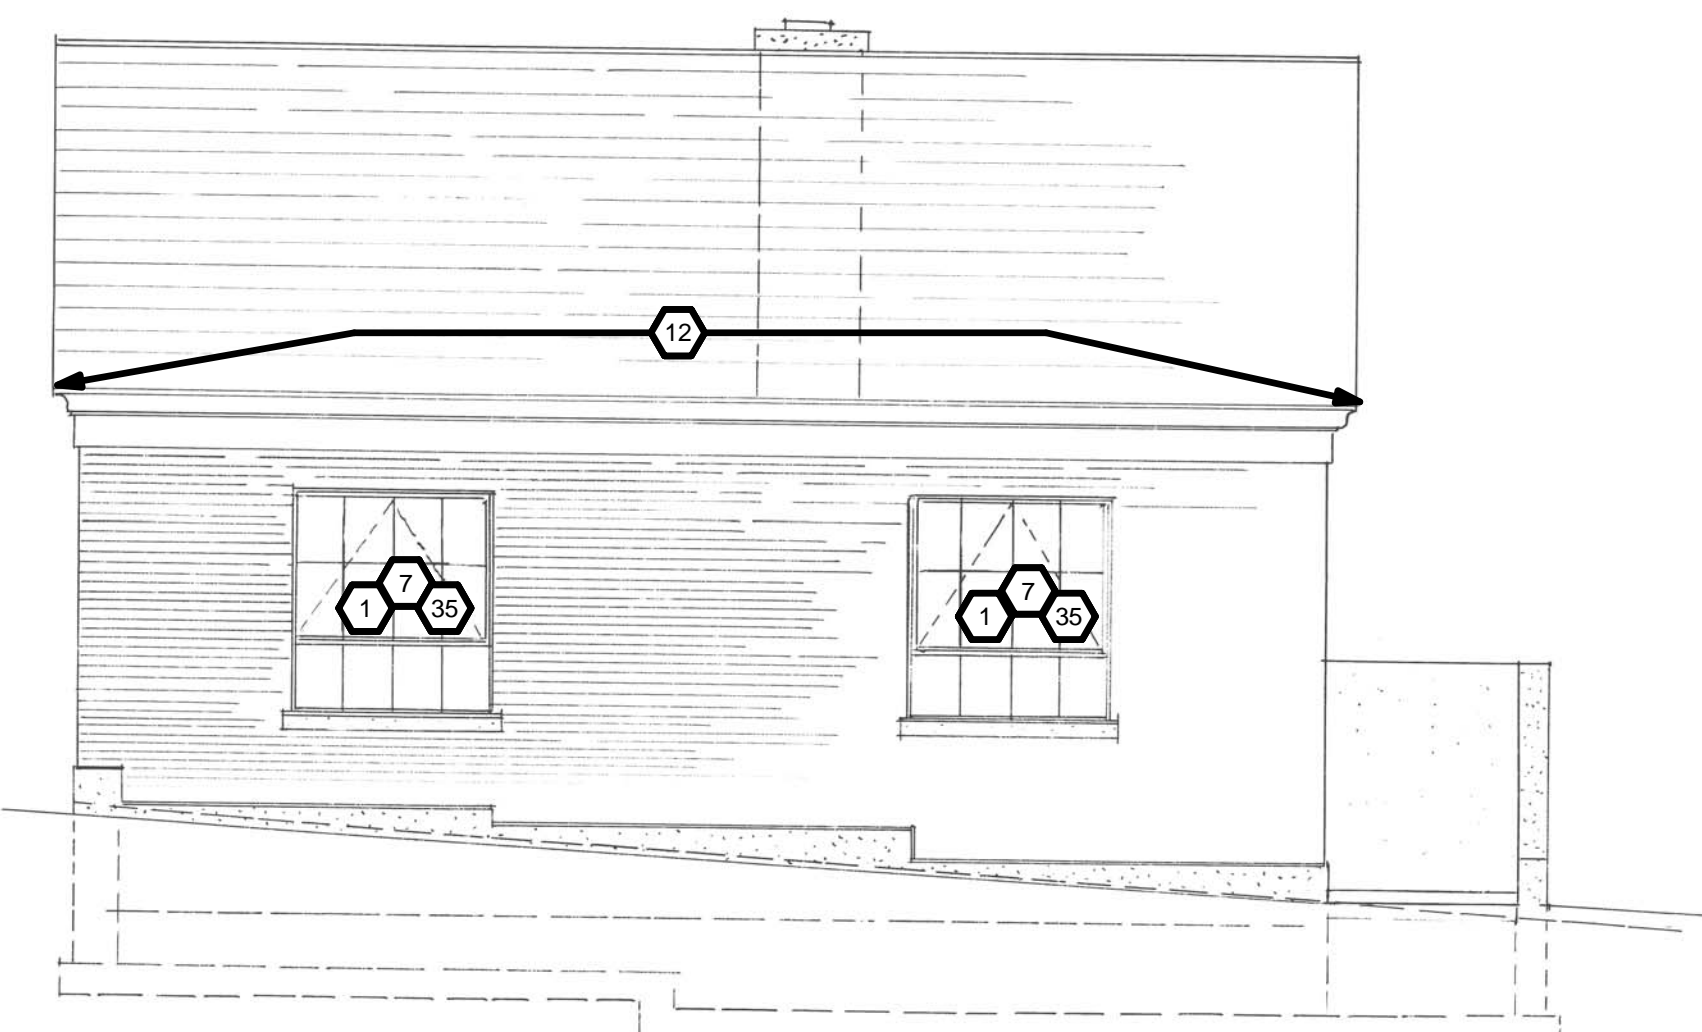

⑥ Building 25 - South Elevation  
1/4" = 1'-0"



① Building 22 Left  
N.T.S.



② Building 22 Right  
N.T.S.



③ Building 22 Front Elevation  
N.T.S.

[illegible]


Architect/Engineer:

**willow**  
design  
Architecture

409 Lackawanna Ave., Suite 7C  
Scranton, PA 18503  
v:(570)330-9032 f:(570)330-9017  
[www.willowdesign.biz](http://www.willowdesign.biz)

Service Disabled Veteran Owned Small Business

Seal:	
-------	--

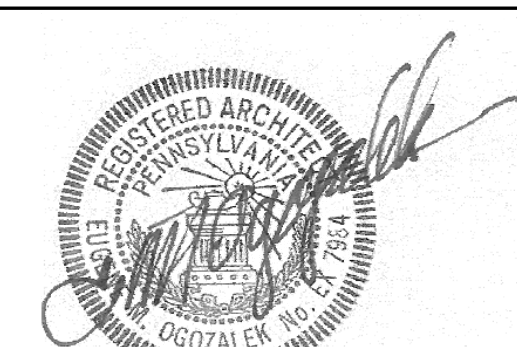

Drawing Title

## Building 22 & 25

Scale

**As Noted**

Issued For	
------------	--

FINAL BIDDING ISSUE

	<b>Project Title</b>
--	----------------------

## Exterior Painting

Building Number	22 & 25
-----------------	---------

	Check Ch
--	-------------

Drawn
Author

	Location

1400 Blackhorse Hill Rd.  
Coatesville, PA 19320

Date

May 14, 2012

Project No.

Drawing No.

A-222