




3 Building 26 - Northwest Elevation  
1/4" = 1'-0"

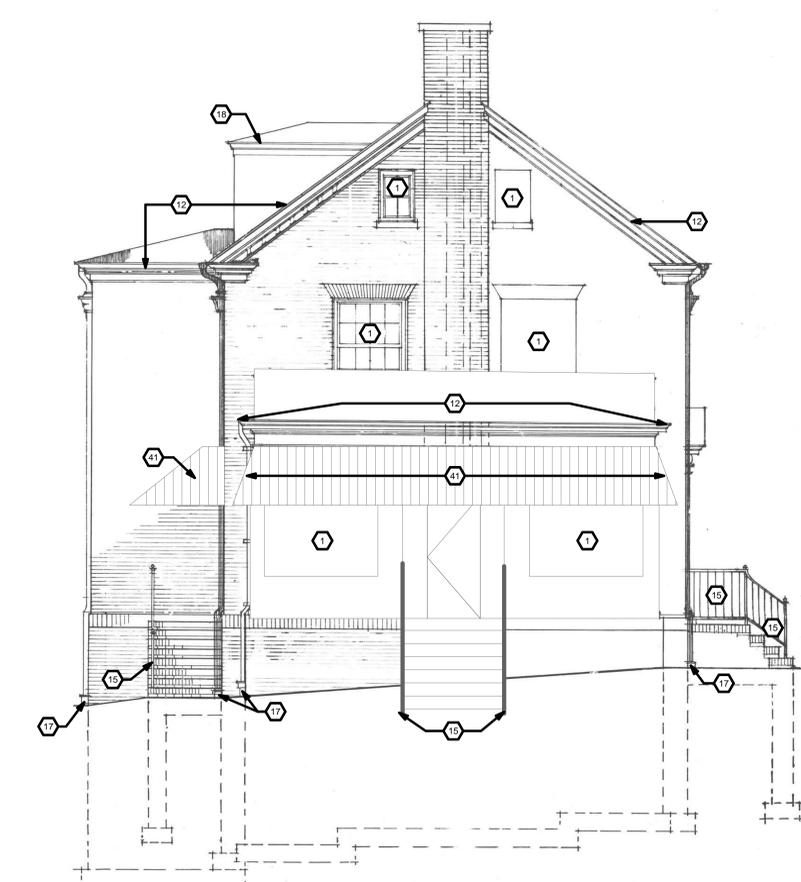

4 Building 26 - Southeast Elevation  
1/4" = 1'-0"

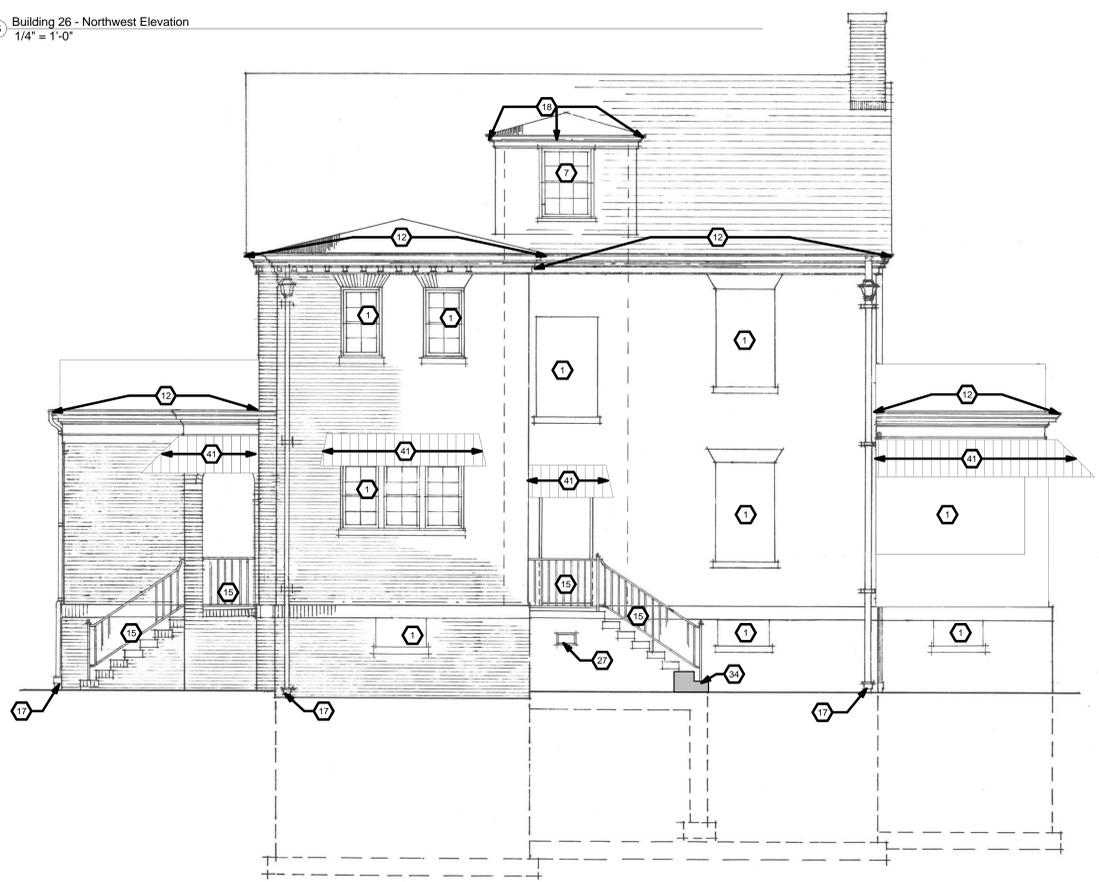

1 Building 26 - Southwest Elevation  
1/4" = 1'-0"

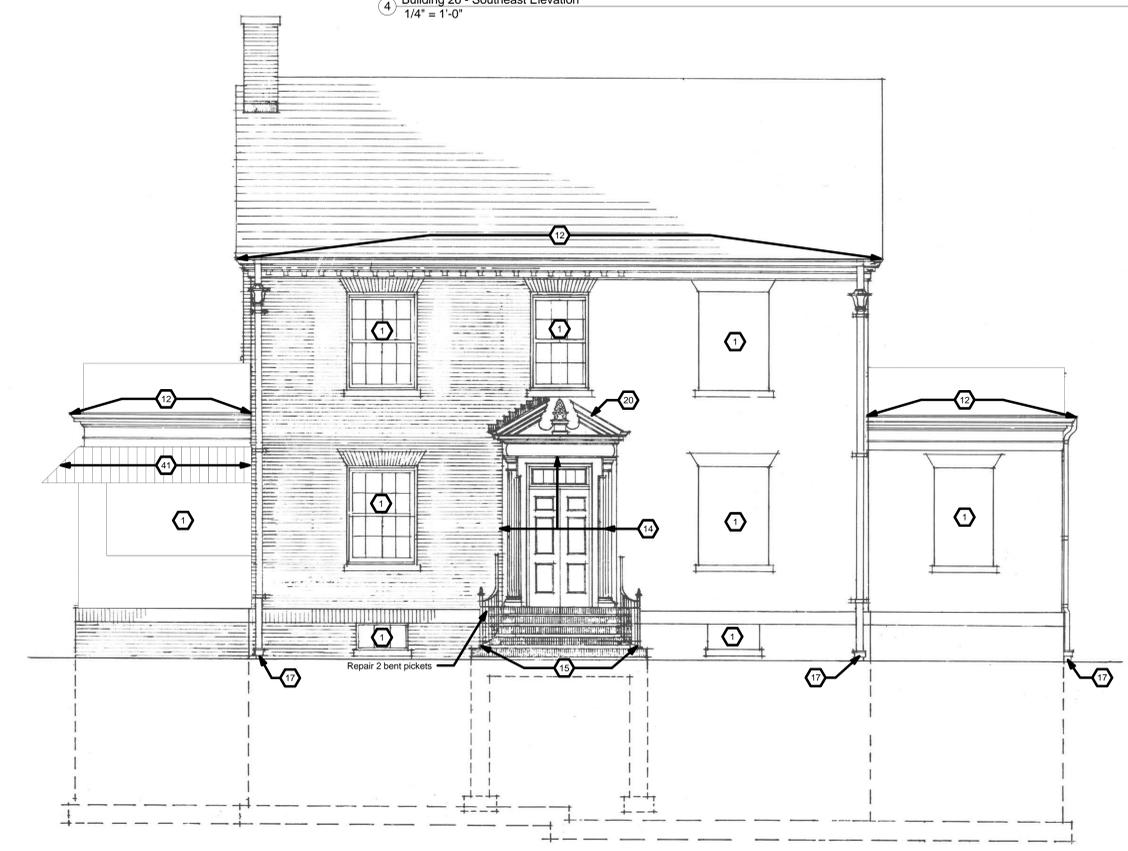

2 Building 26 - Northeast Elevation  
1/4" = 1'-0"

Revisions:	Date

Architect/Engineer:  
  
 409 Lackawanna Ave., Suite 7C  
 Scranton, PA 18503  
 v:(570)330-9032 f:(570)330-9017  
 www.willowdesign.biz  
 Service Disabled Veteran Owned Small Business

Seal:  


Drawing Title <b>Building 26 - Elevations</b>	Project Title <b>Exterior Painting</b>	Date May 14, 2012
Scale <b>As Noted</b>	Building Number 26	Project No. 542-13-106
Issued For <b>FINAL BIDDING ISSUE</b>	Location 1400 Blackhorse Hill Rd. Coatesville, PA 19320	Drawing No. <b>A-223</b>

