


1 Building 28 - Front & Rear Elevations  
1/4" = 1'-0"

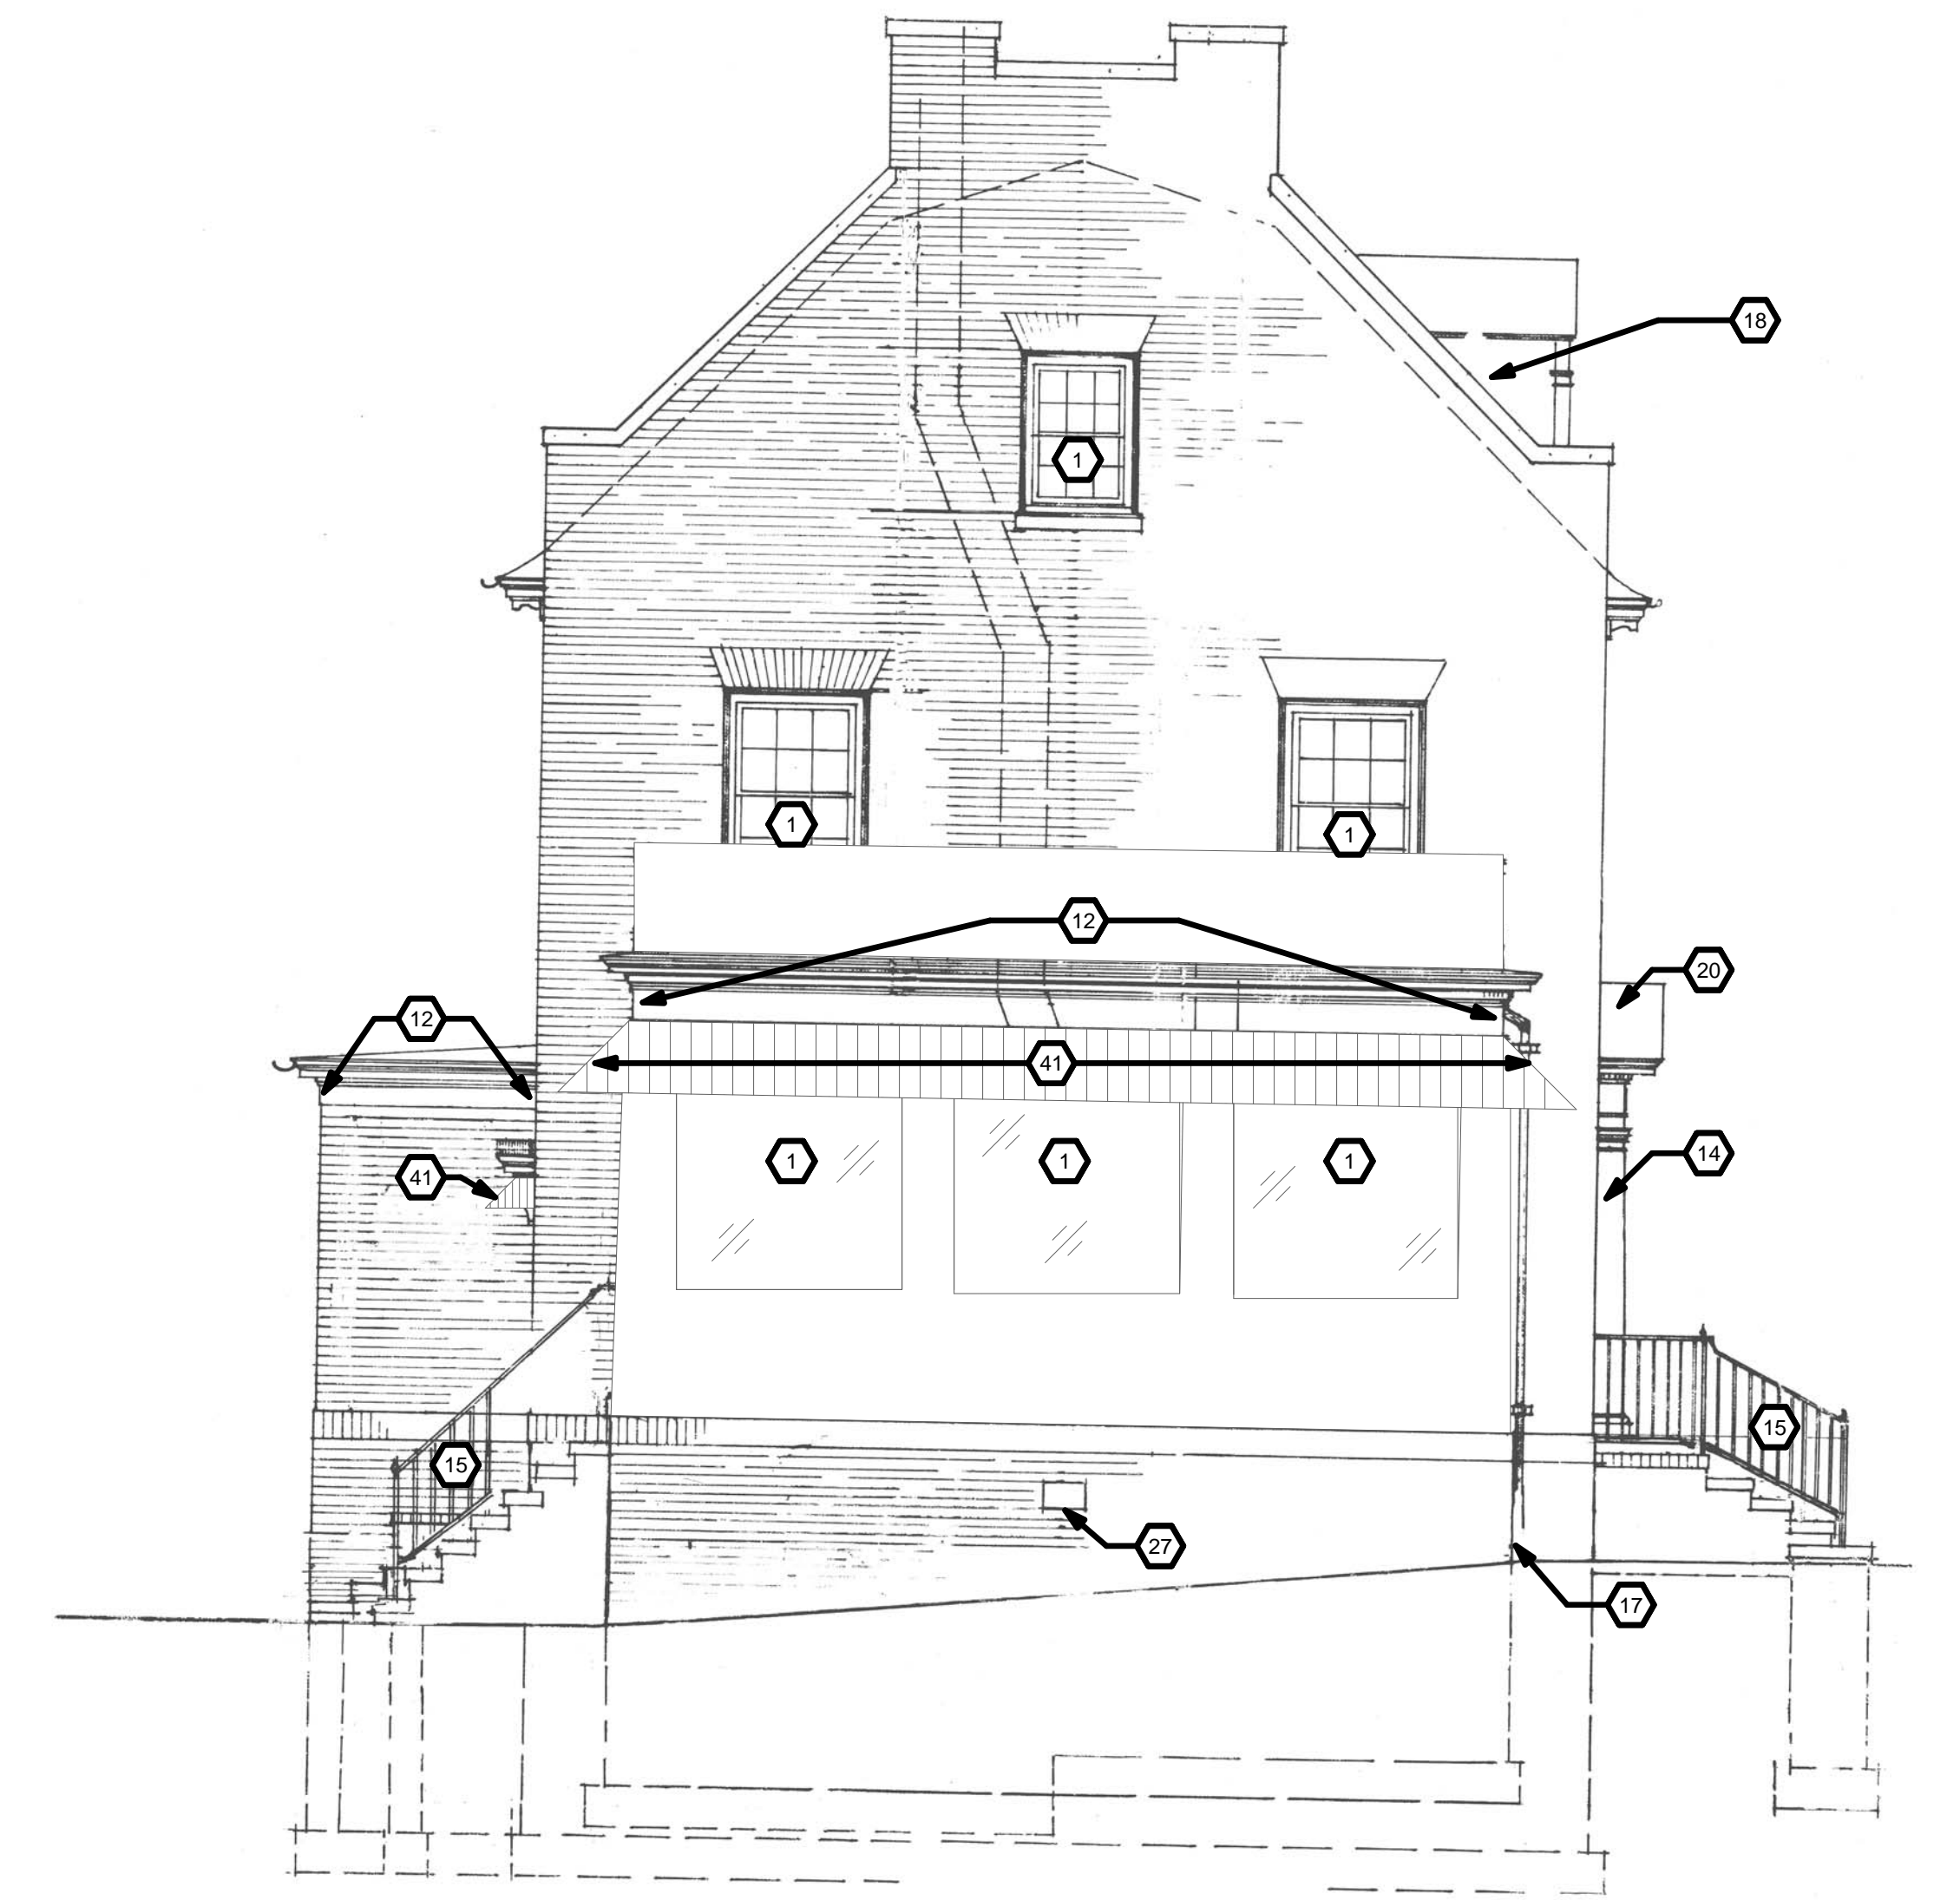

2 Building 28 - Typical Side Elevations  
1/4" = 1'-0"

Revisions:	Date

Architect/Engineer:

willow

design

Architecture

409 Lackawanna Ave., Suite 7C  
Scranton, PA 18503  
v:(570)330-9032 f:(570)330-9017  
www.willowdesign.biz  
Service Disabled Veteran Owned Small Business

Seal:

Drawing Title	Project Title	Date
Building 28 - Elevations	Exterior Painting	May 14, 2012
		Project No. 542-13-106
Scale	Building Number	Checked
As Noted	28	Checker
Issued For	Drawn	Author
FINAL BIDDING ISSUE	Location	1400 Blackhorse Hill Rd. Coatesville, PA 19320
Drawing No.		A-224