


5 Building 39 - North Elevation
1/8" = 1'-0"

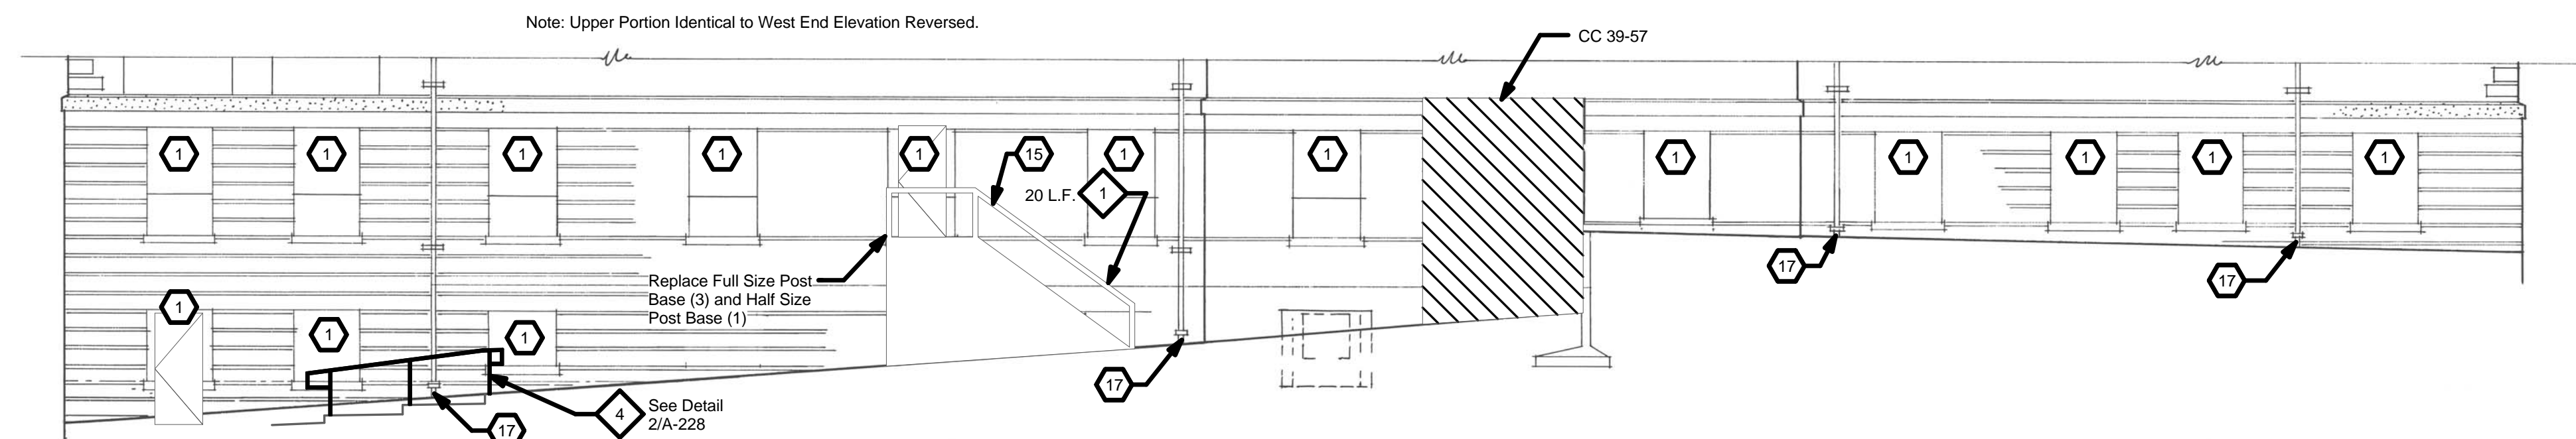


3 Building 39 - East Elevation
1/8" = 1'-0"




Full Size @ Base: 1 1/2" x 1 1/2"
Half Size @ Base: 5/8" x 5/8"
All Post Bases to be Painted P-6 U.N.O.

4 Building 39 Post Base Detail
N.T.S.

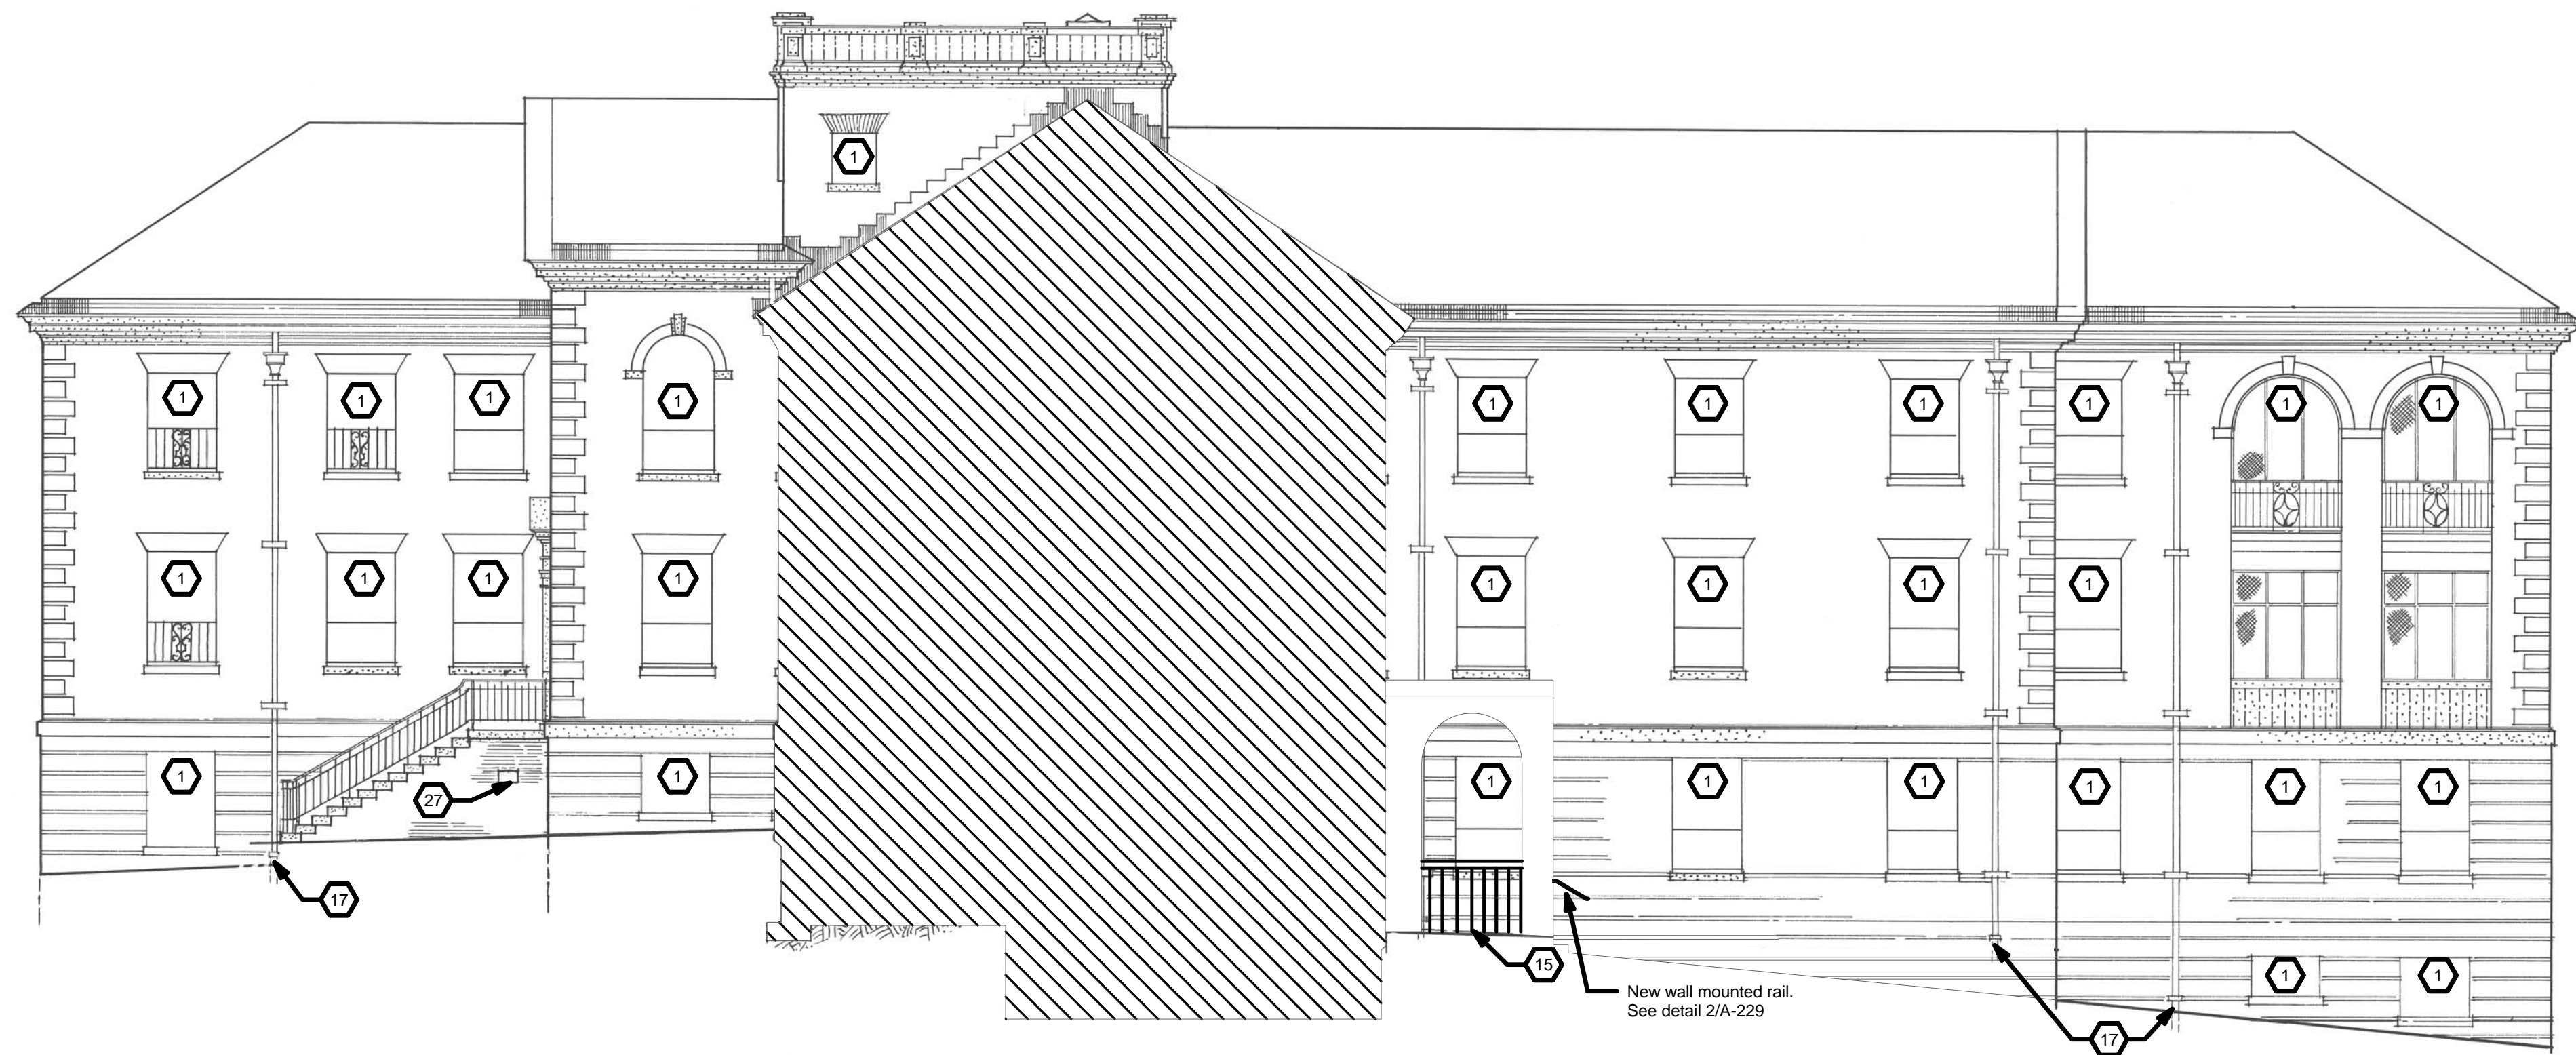

1 Building 39 - Section on A A
1/8" = 1'-0"

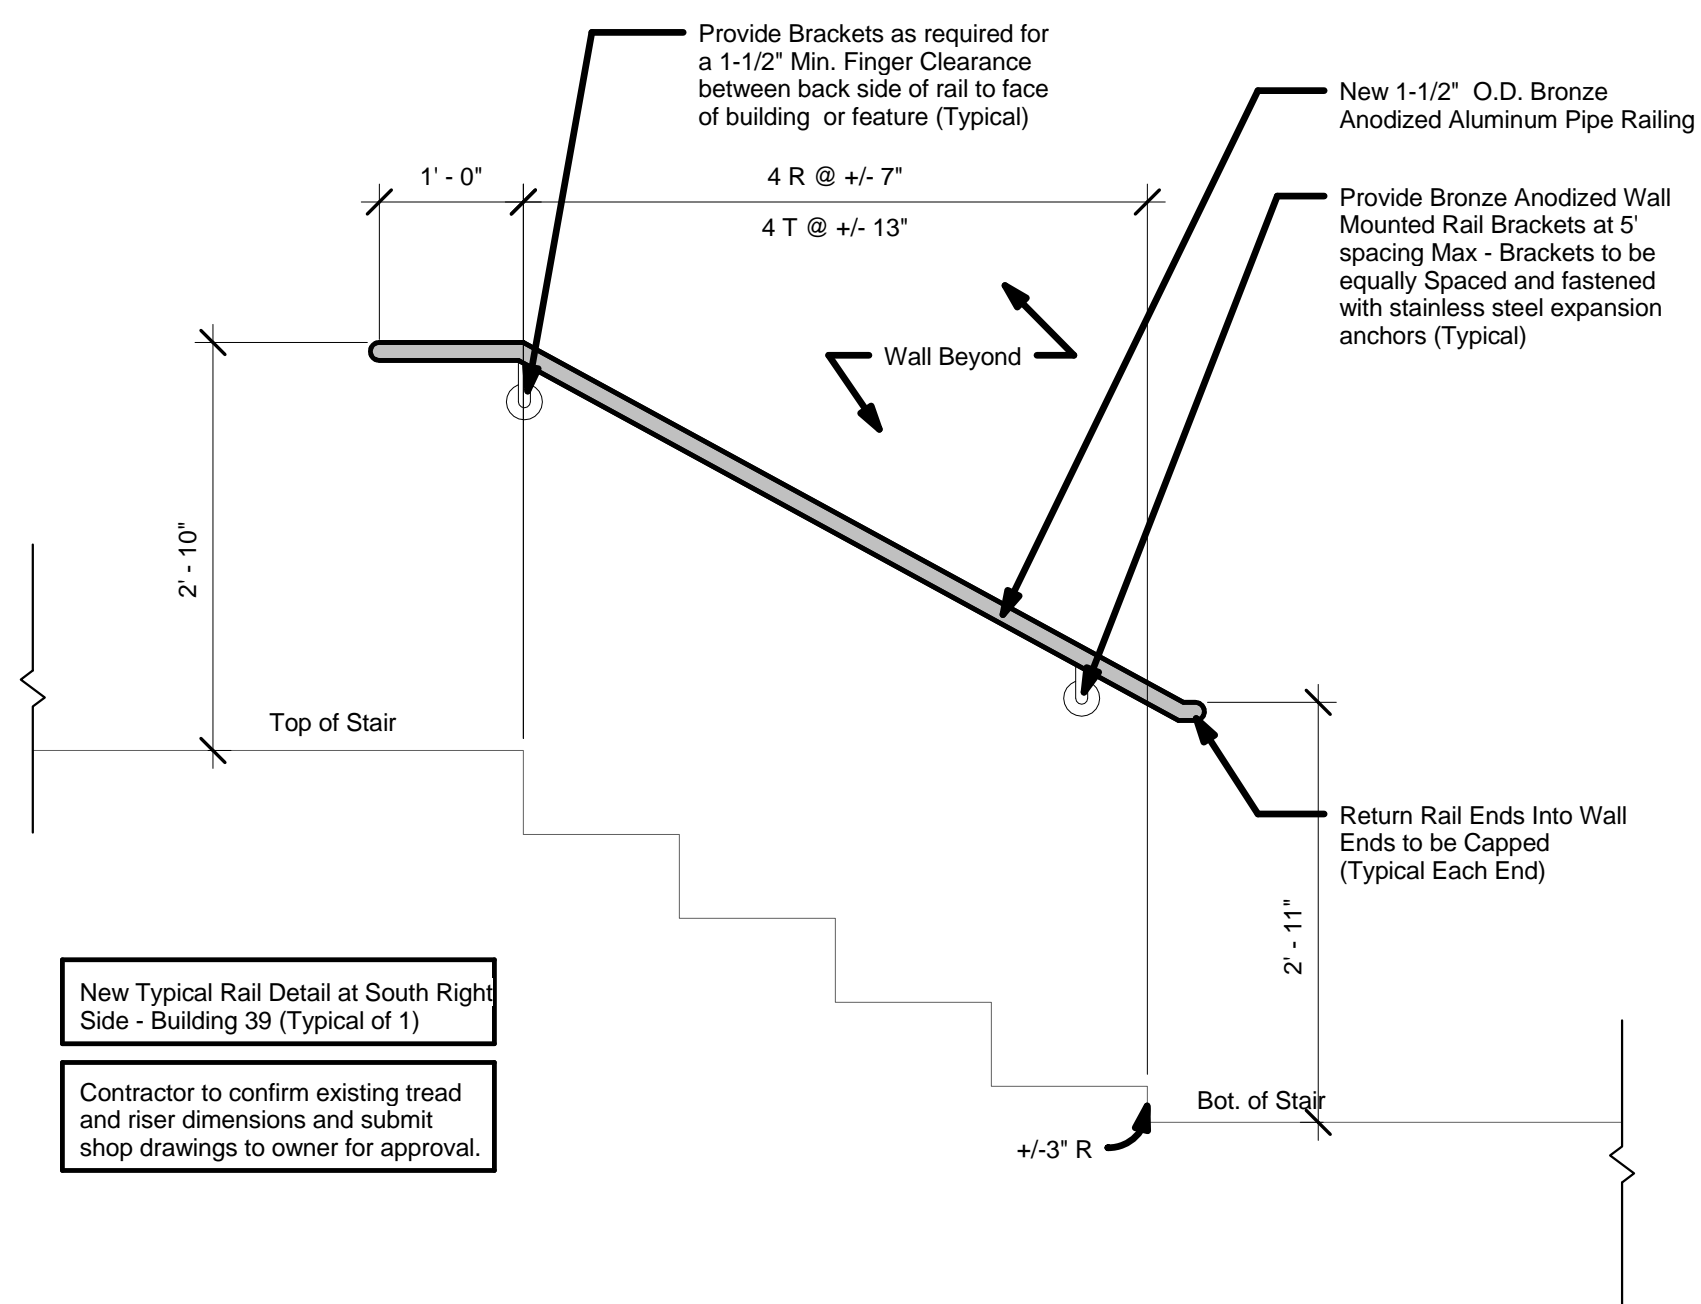

2 Building 39 Southeast Left Side
3/4" = 1'-0"

Revisions:	Date

Architect/Engineer:	Seal:
willow design Architecture	
409 Lackawanna Ave., Suite 7C Scranton, PA 18503 v:(570)330-9032 f:(570)330-9017 www.willowdesign.biz Service Disabled Veteran Owned Small Business	

Drawing Title	Project Title	Date
Building 39 - Elevations	Exterior Painting	May 14, 2012
Scale	Building Number	Project No.
As Noted	39	542-13-106
Issued For	Location	Drawing No.
FINAL BIDDING ISSUE	1400 Blackhorse Hill Rd. Coatesville, PA 19320	A-229