



① Building 53 - East & West Elevation  
1/2" = 1'-0"

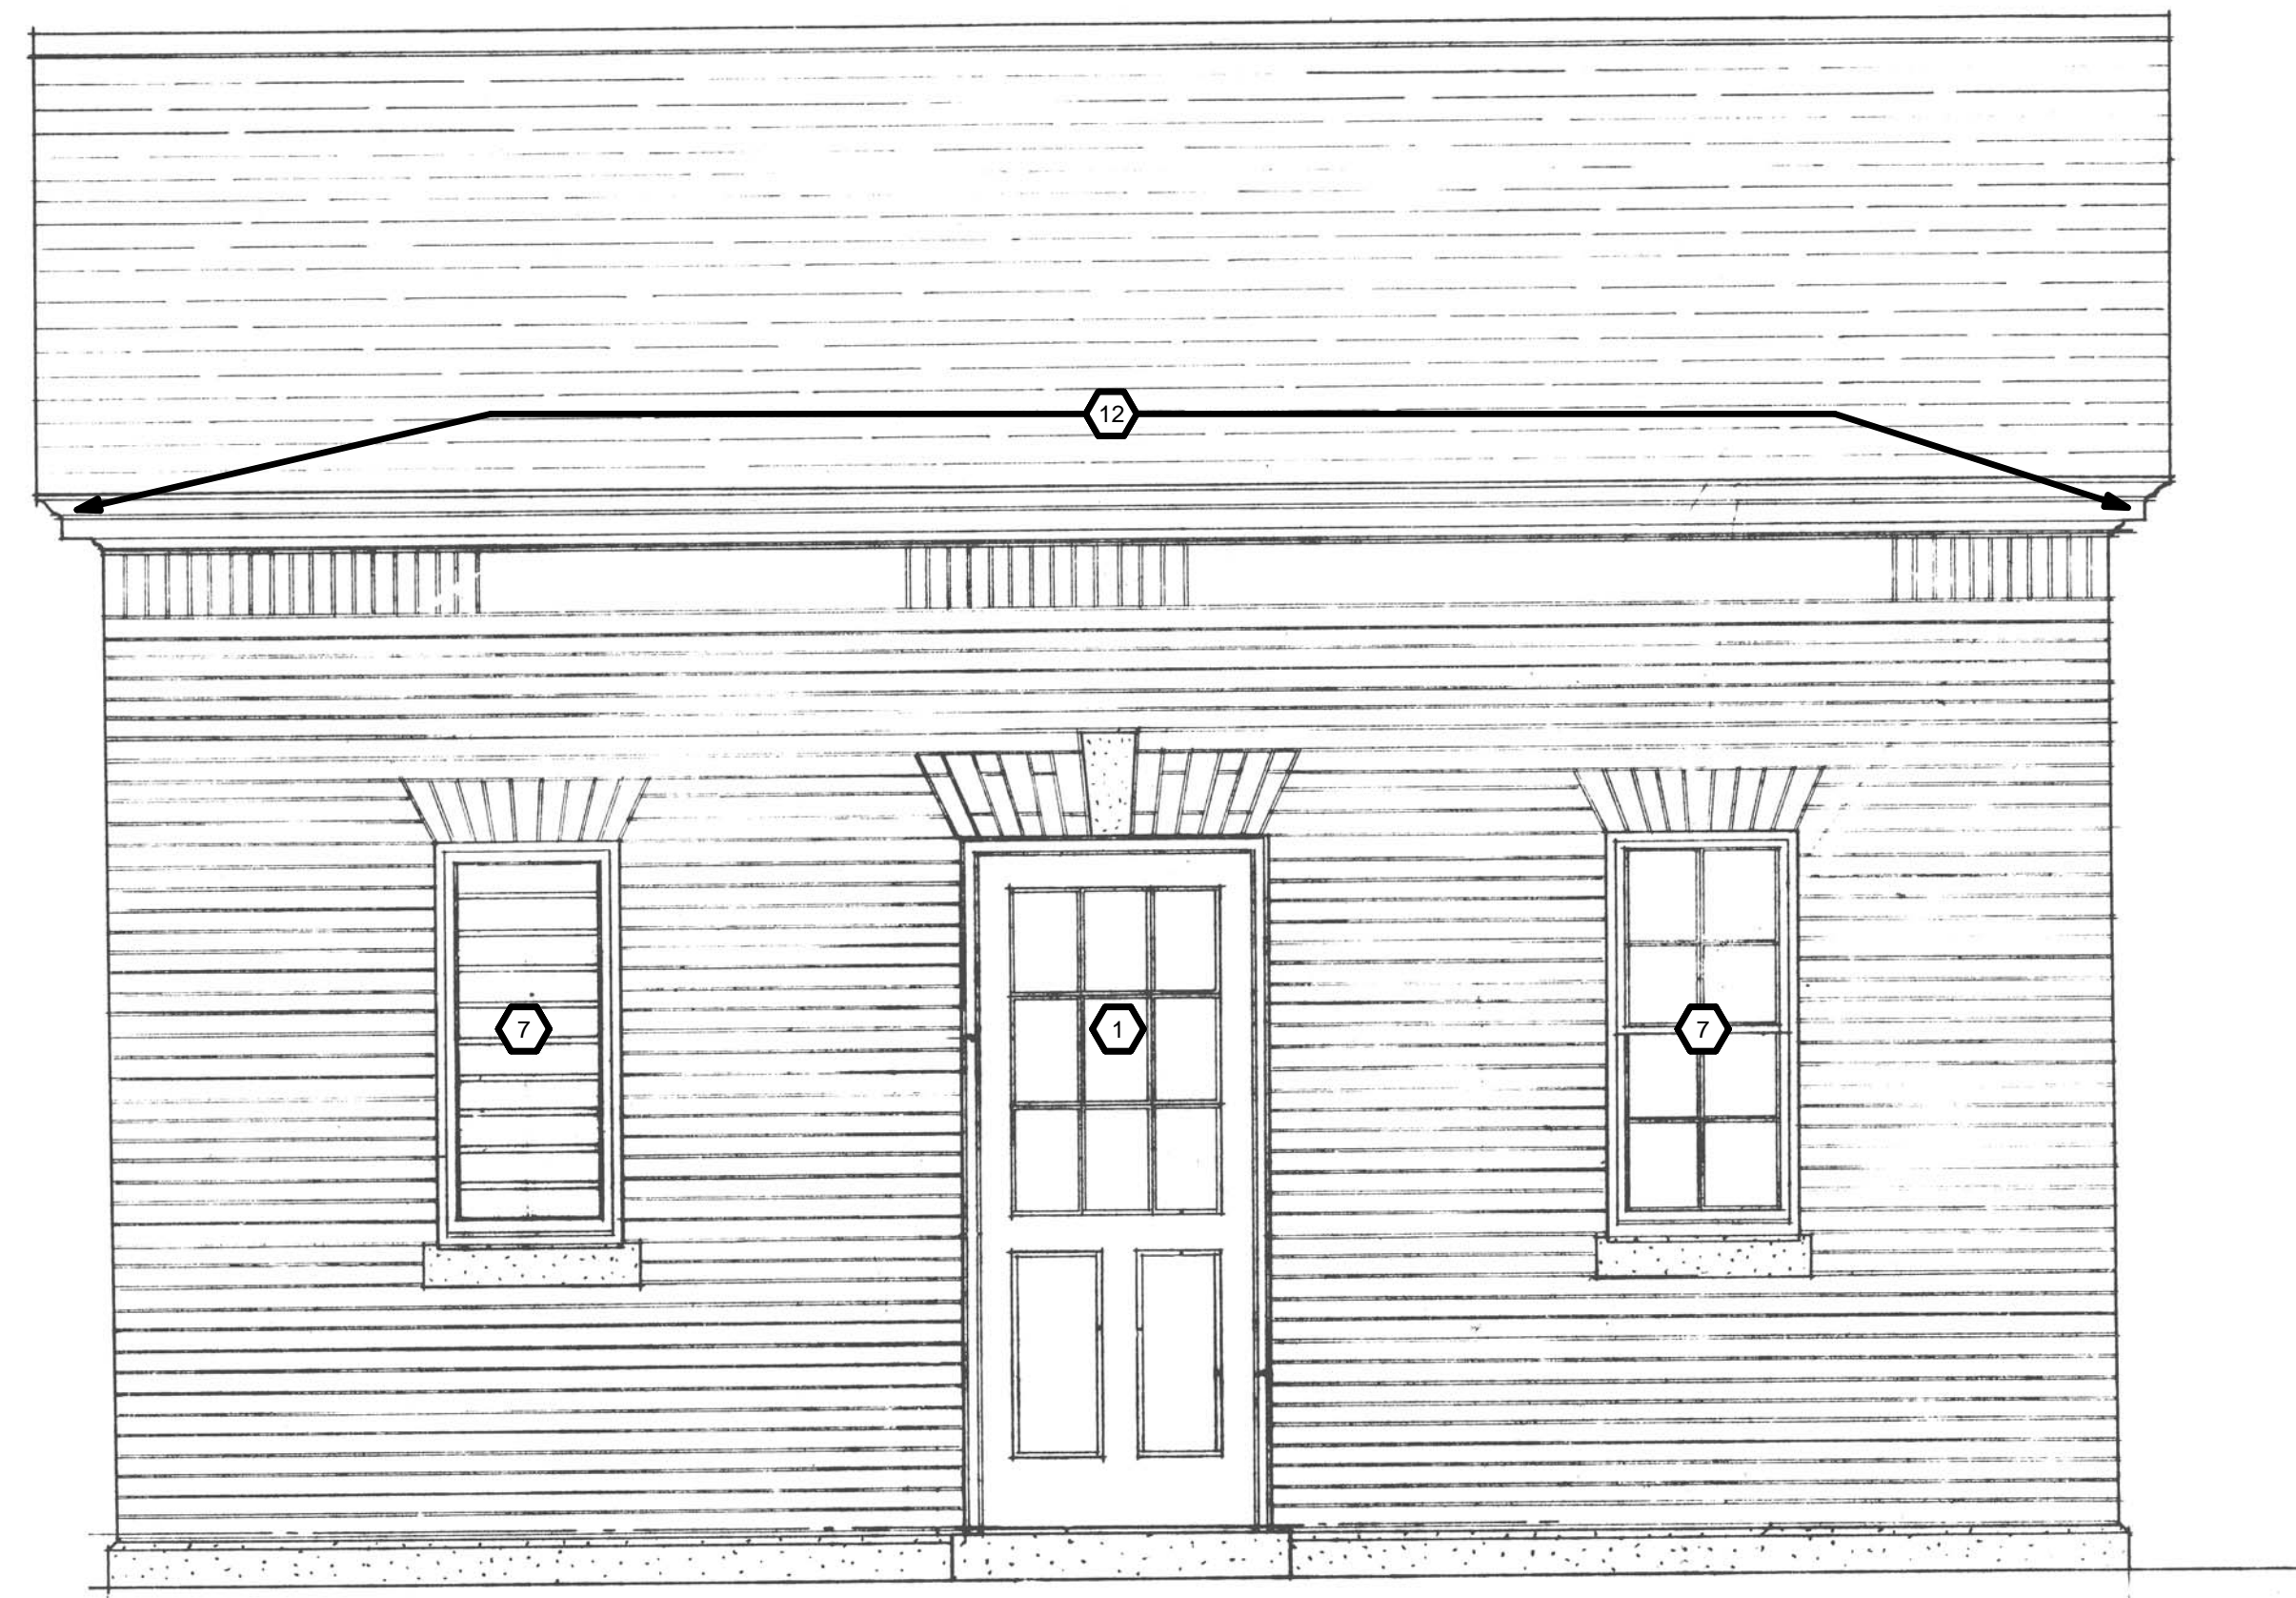

② Building 53 - Front South & North Elevation  
1/2" = 1'-0"

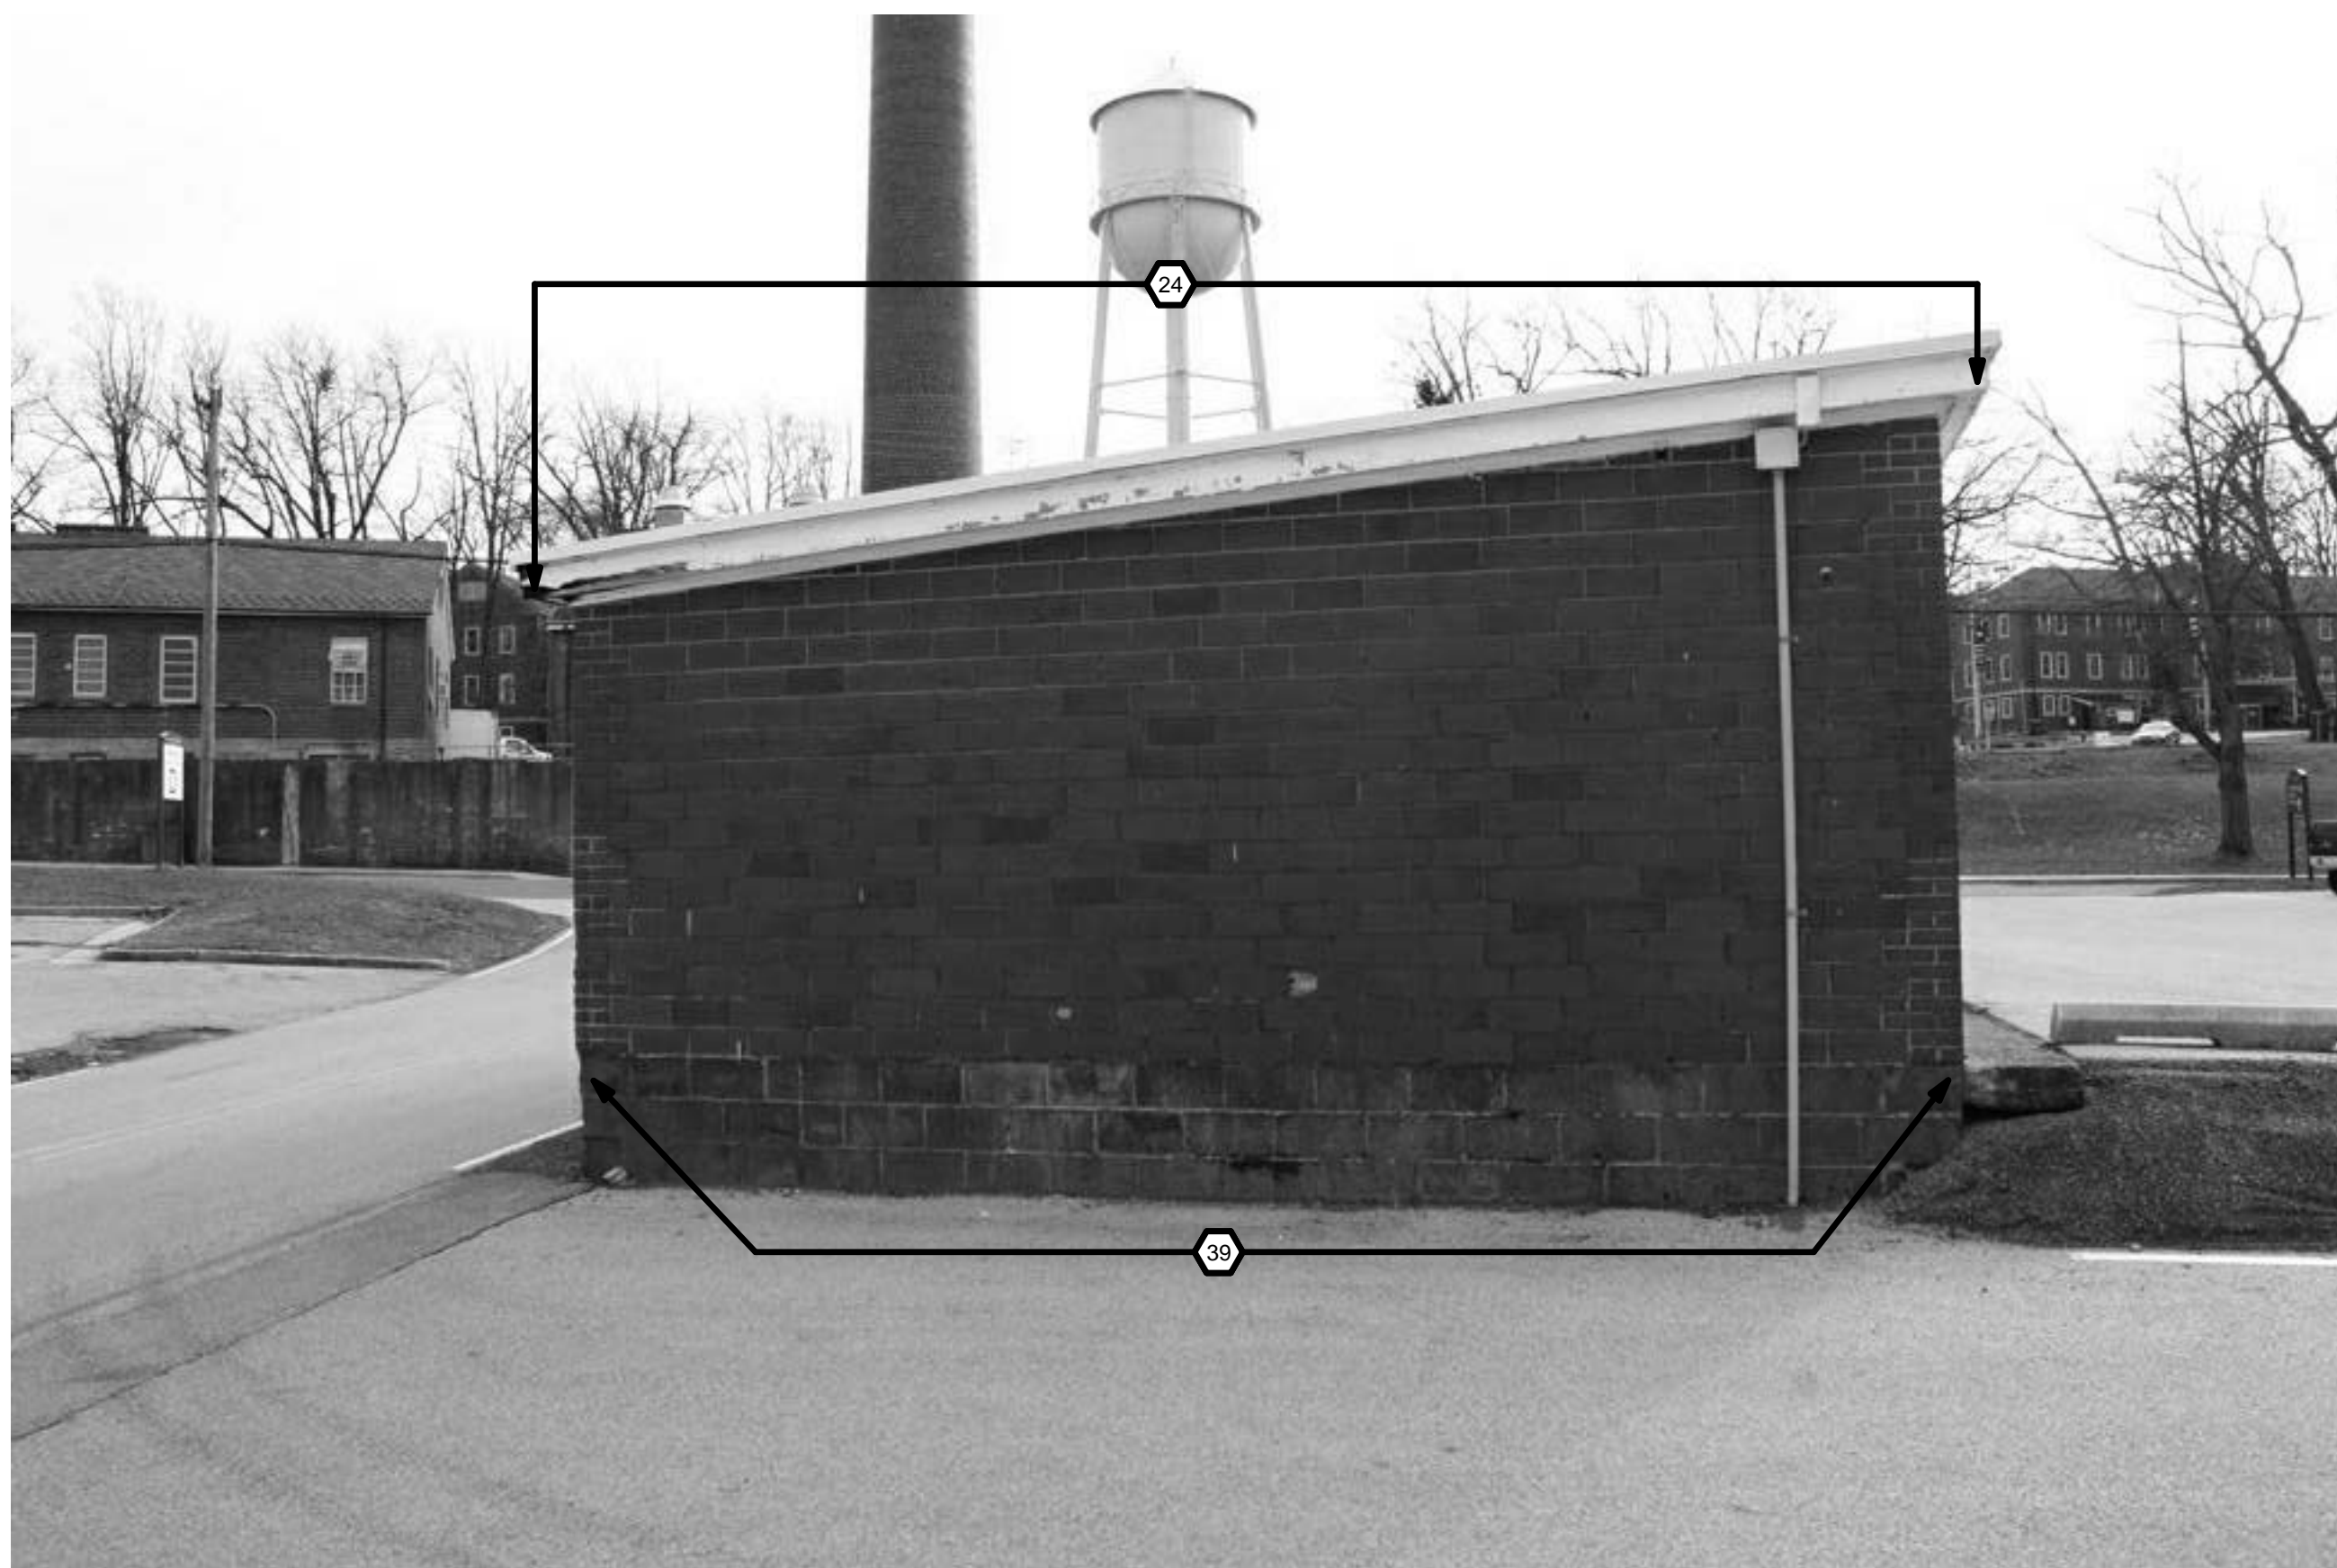

③ Building 50 - Left Elevation  
N.T.S.



④ Building 50 - Right Elevation  
N.T.S.

Revisions:	Date

Architect/Engineer:	Seal:
 409 Lackawanna Ave., Suite 7C Scranton, PA 18503 v:(570)330-9032 f:(570)330-9017 www.willowdesign.biz <small>Service Disabled Veteran Owned Small Business</small>	

Drawing Title <b>Building 50 &amp; 53 - Elevations</b>		Project Title <b>Exterior Painting</b>		Date May 14, 2012
Scale <b>As Noted</b>		Building Number 50 & 53	Checked Checker	Drawn Author
Issued For <b>FINAL BIDDING ISSUE</b>		Location 1400 Blackhorse Hill Rd. Coatesville, PA 19320		Drawing No. <b>A-232</b>