




3 Building 57 - South Elevation
1/8" = 1'-0"

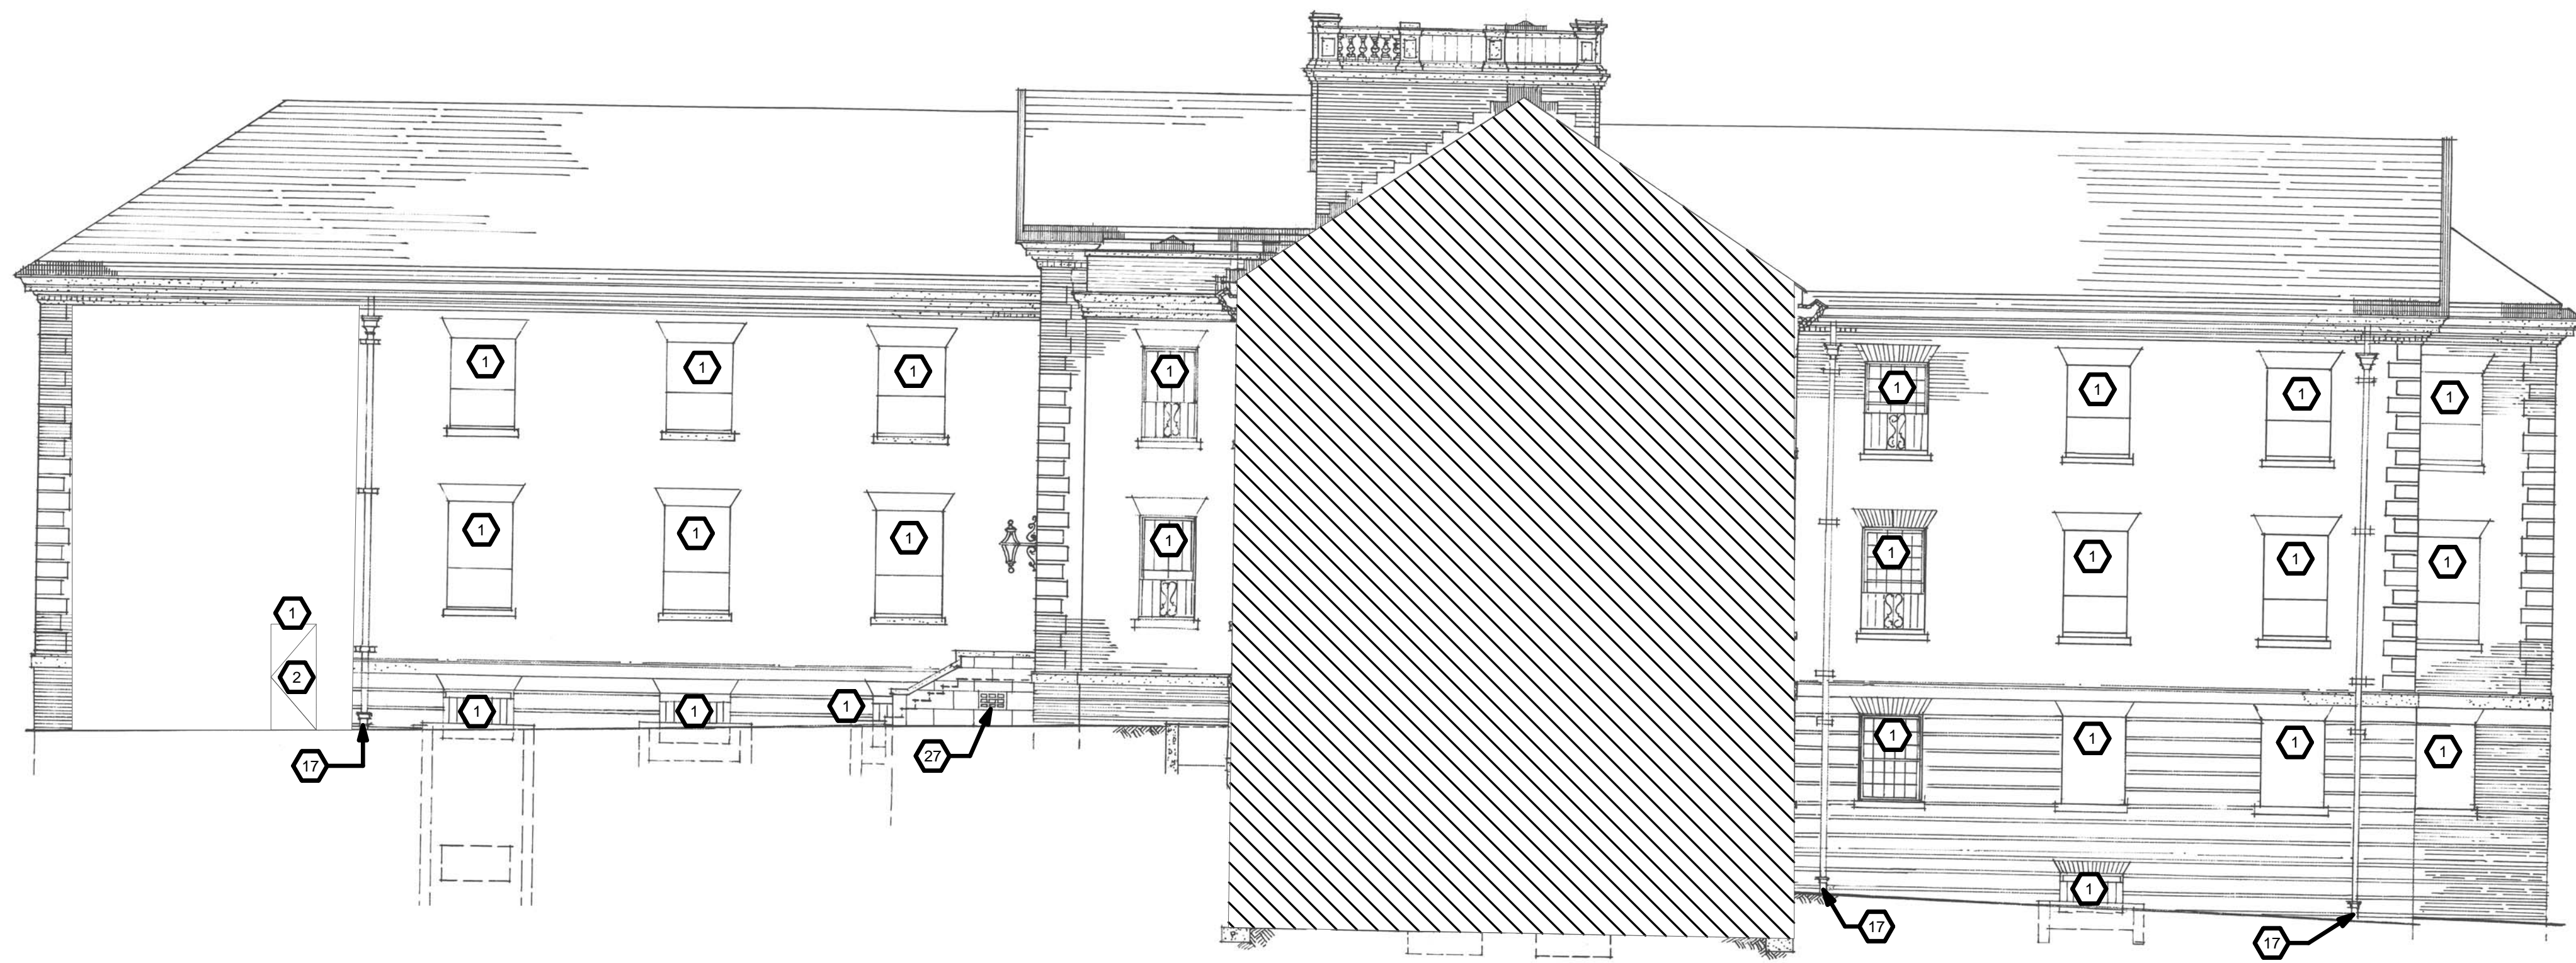

1 Building 57 - Section
1/8" = 1'-0"

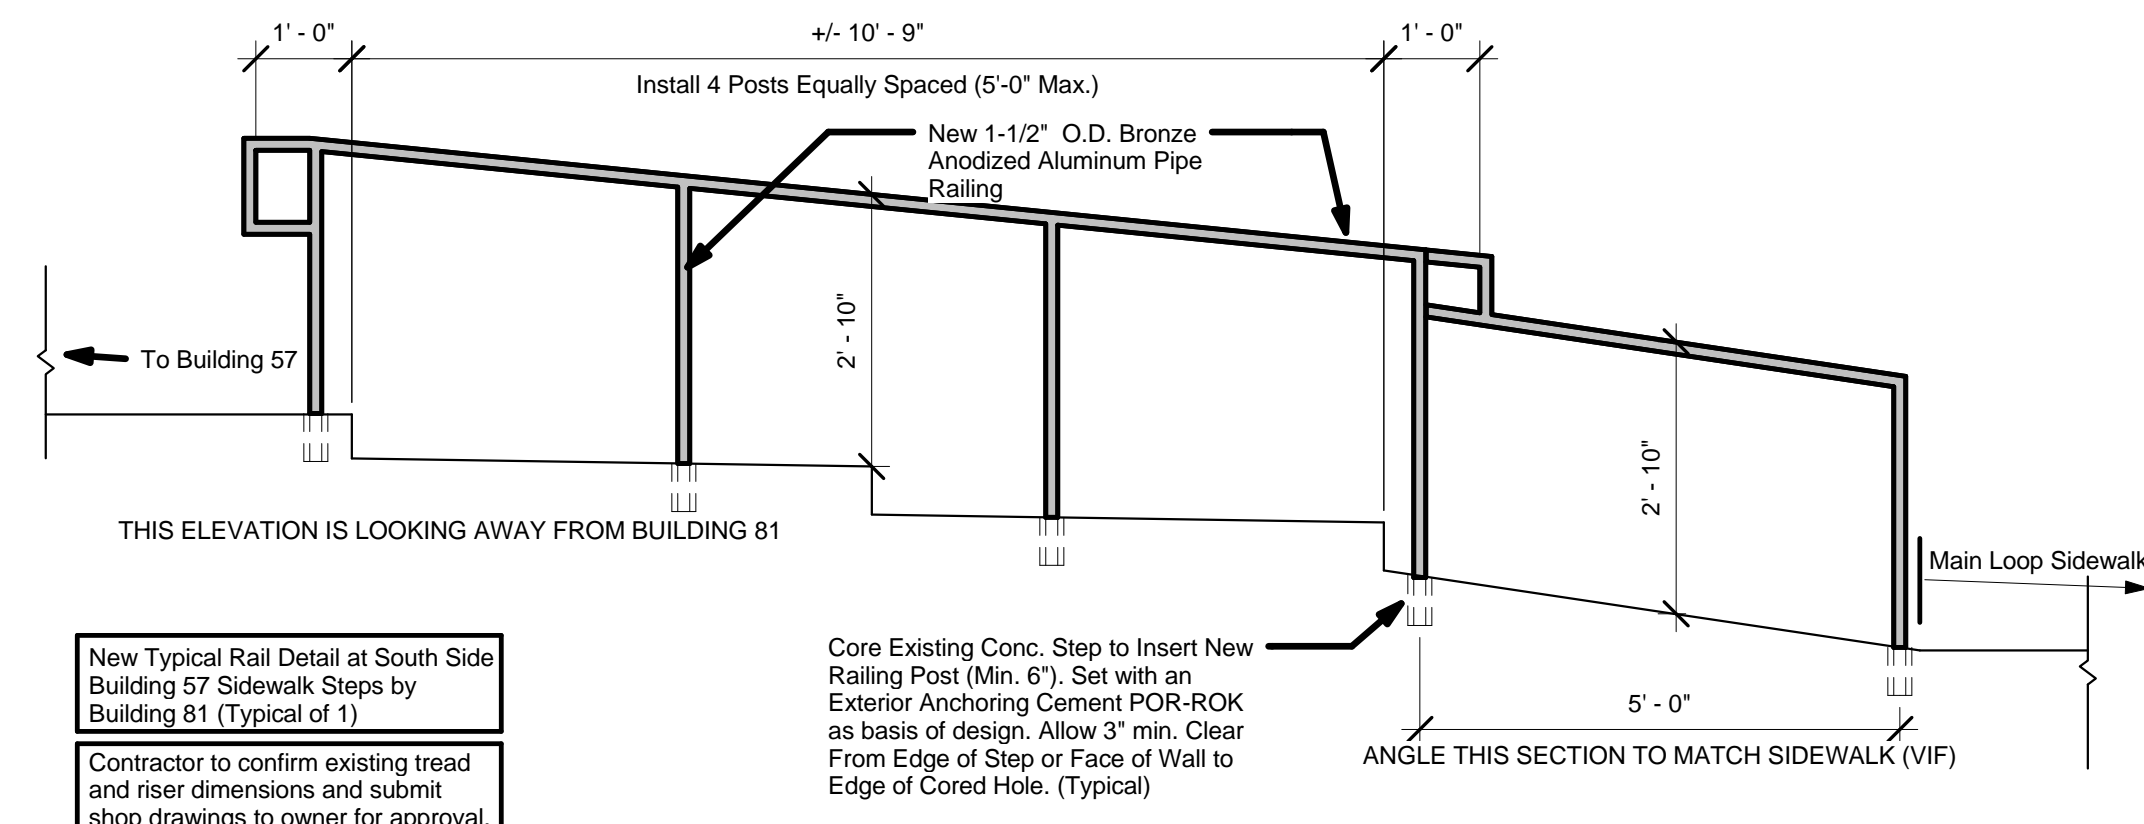

Sidewalk Steps Near Building 57 & 81 - Away from Bldg 81
1/2" = 1'-0"

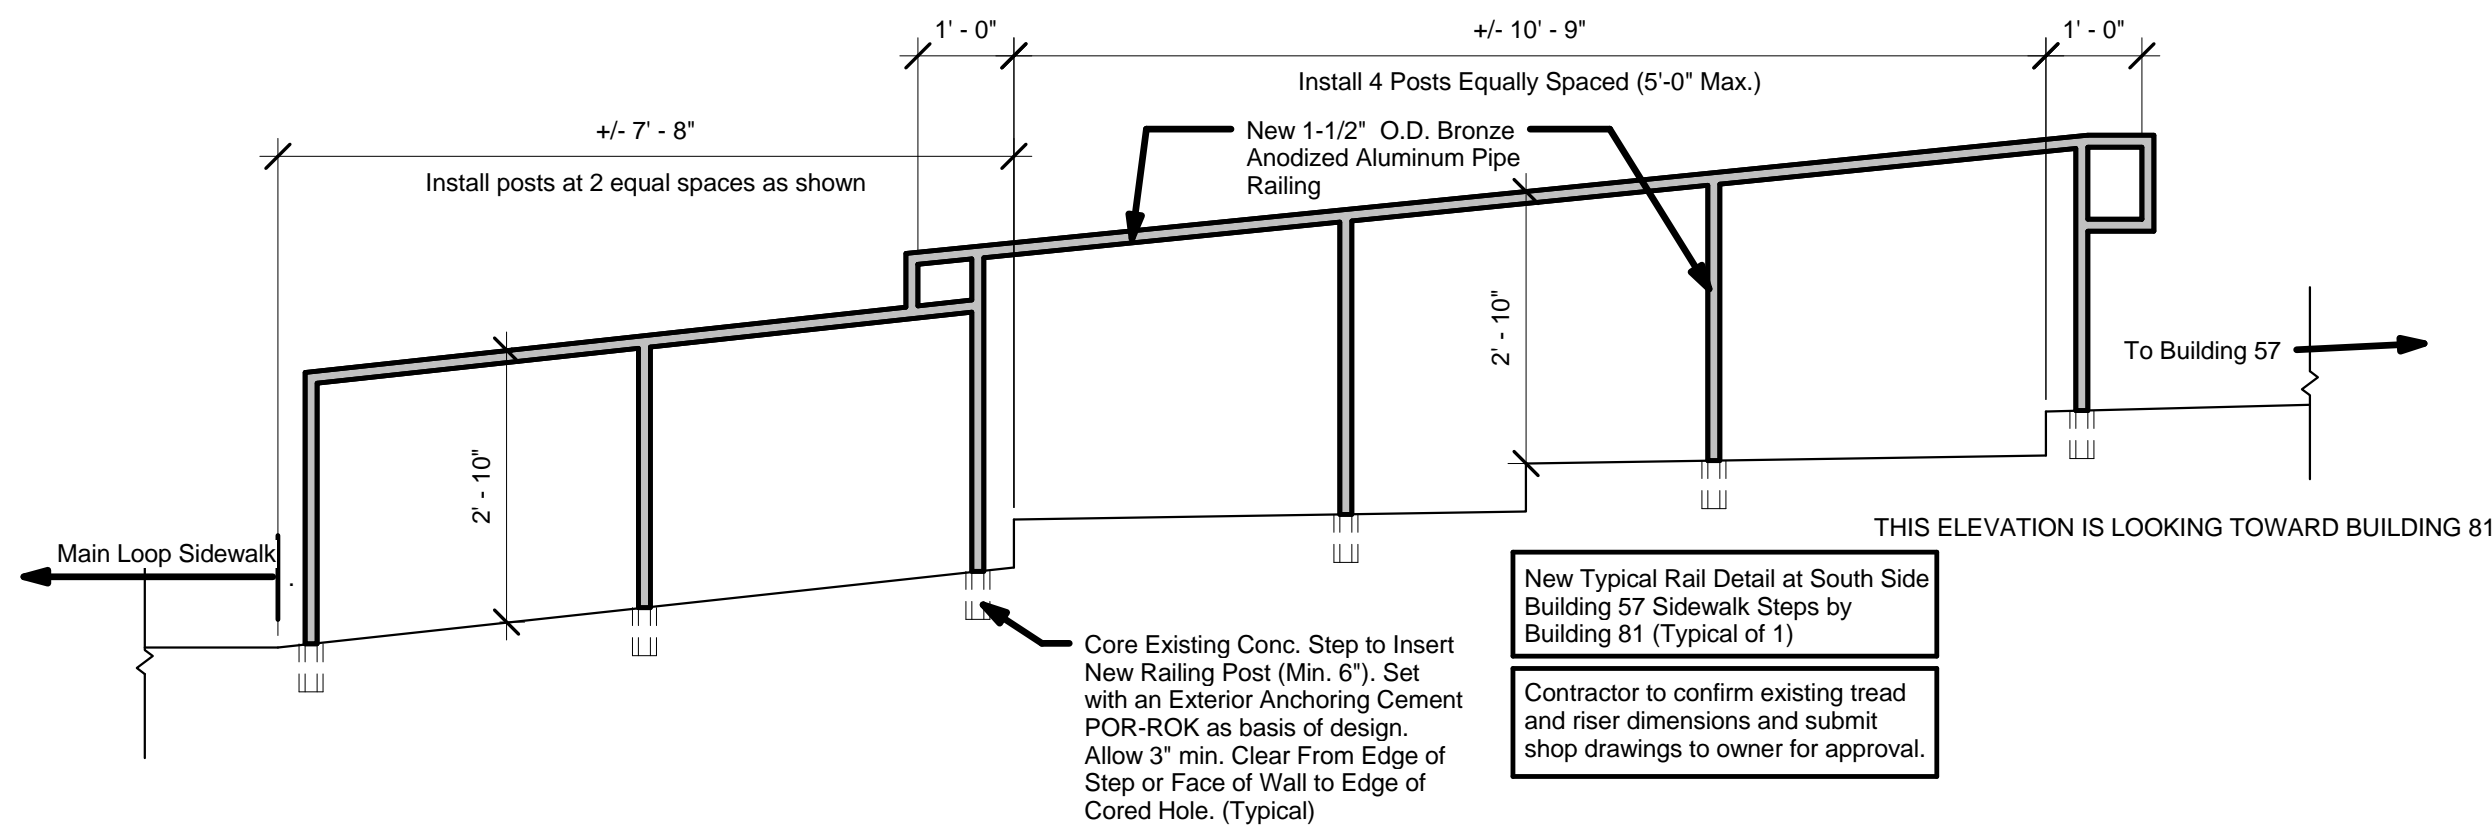

Sidewalk Steps Near Building 57 & 81 - Toward Bldg 81
1/2" = 1'-0"

Revisions:	Date

Architect/Engineer:

willow
design
Architecture

409 Lackawanna Ave., Suite 7C
Scranton, PA 18503
v:(570)330-9032 f:(570)330-9017
www.willowdesign.biz

Service Disabled Veteran Owned Small Business

Seal:

Drawing Title	Project Title	Date
Building 57 - Elevations	Exterior Painting	May 14, 2012
Scale	Building Number	Project No.
As Noted	57 & CC 57-58	542-13-106
Issued For	Location	Drawing No.
FINAL BIDDING ISSUE	1400 Blackhorse Hill Rd. Coatesville, PA 19320	A-235