






① Building T-4 - Front Elevation
N.T.S.

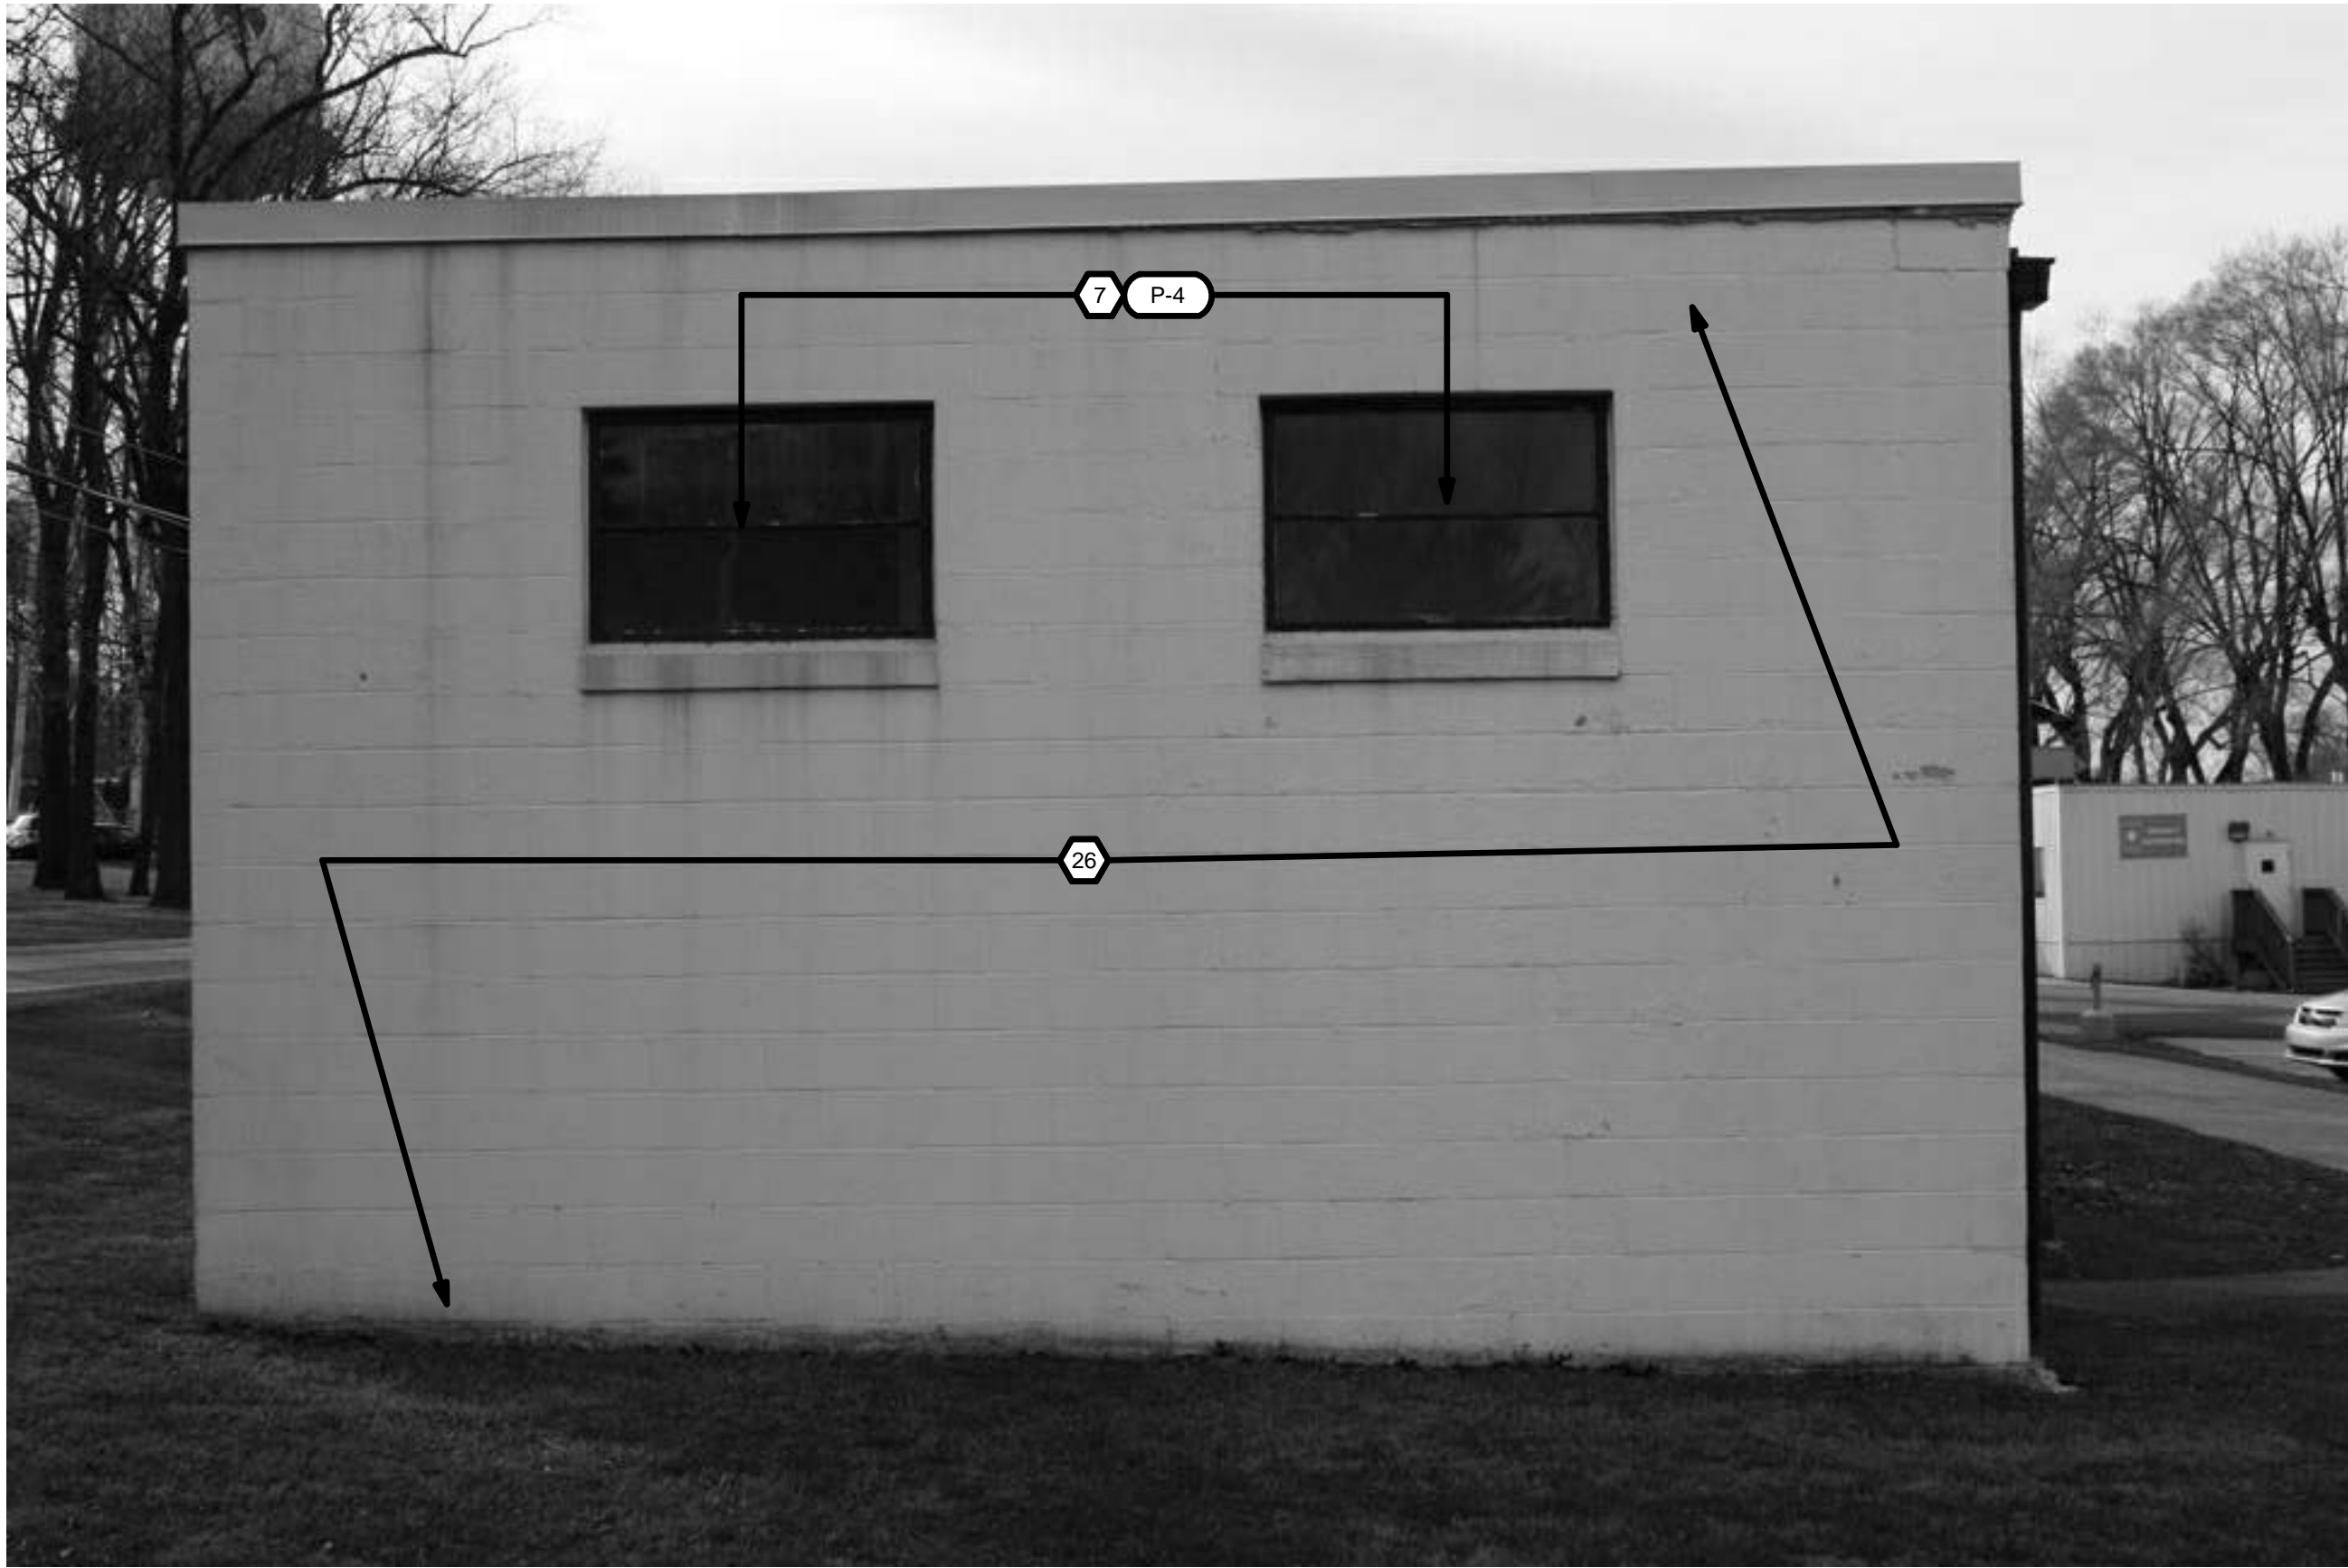

② Building T-4 - Rear Elevation
N.T.S.

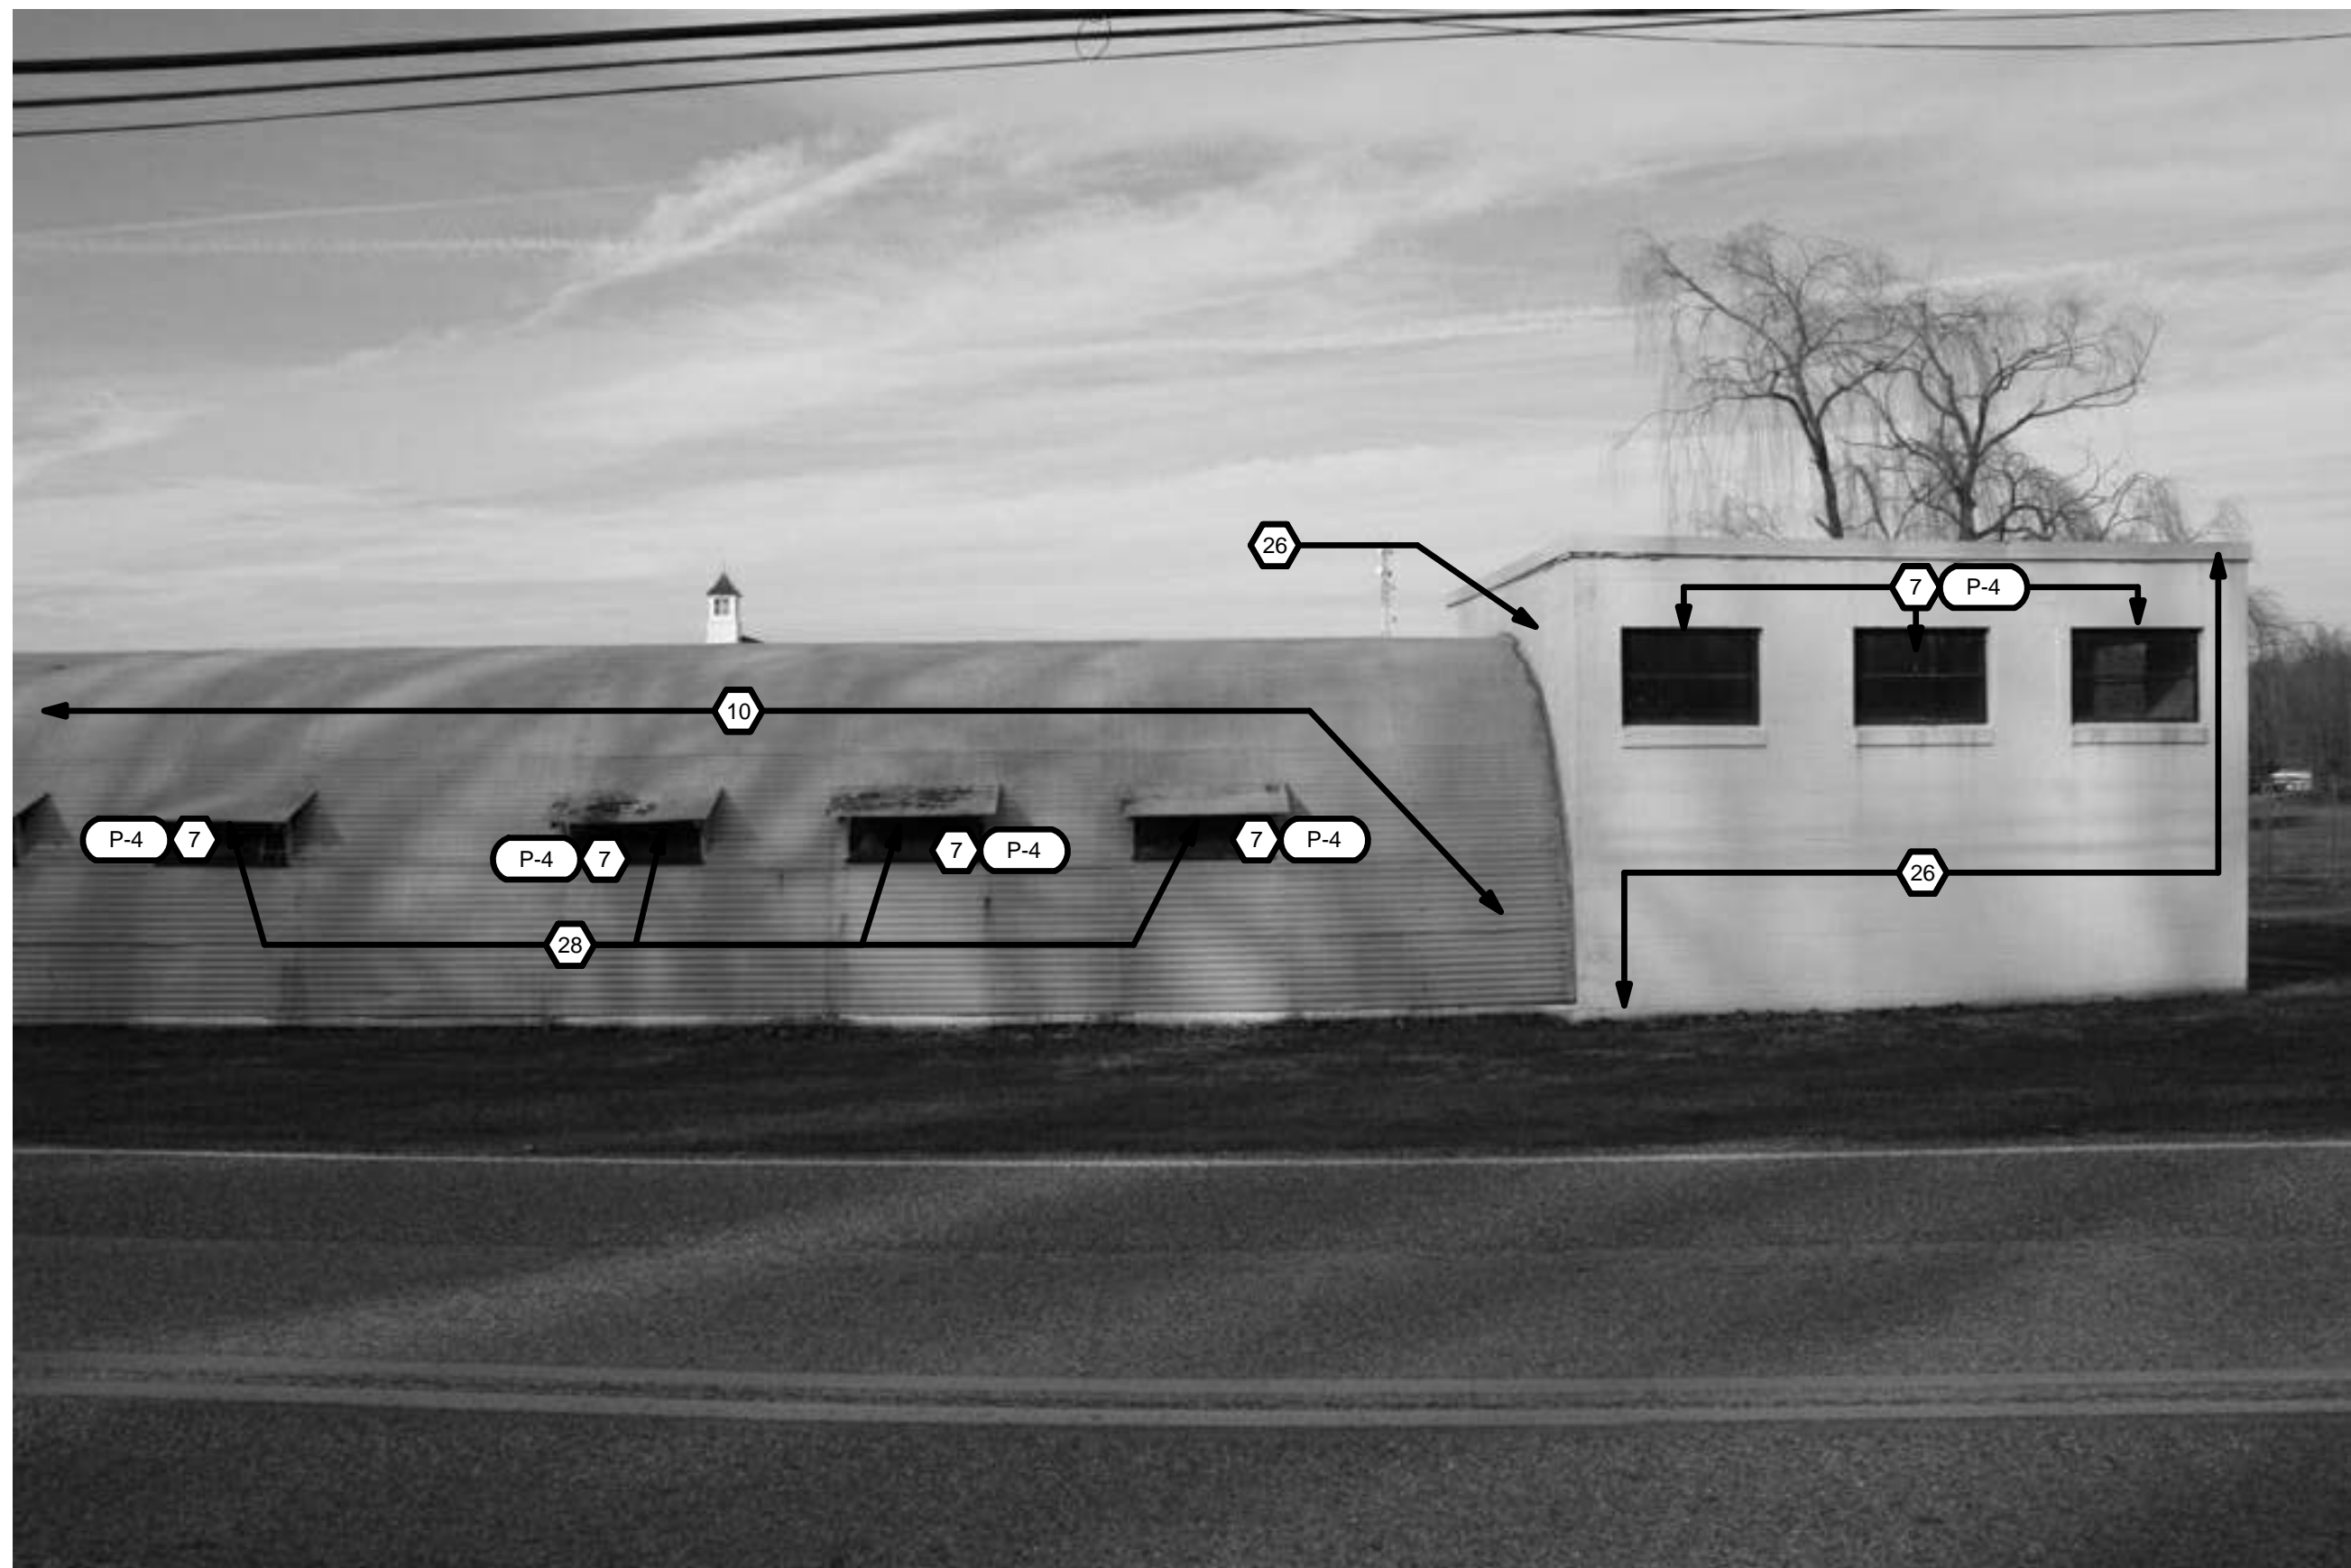

③ Building T-4 - Partial Right Elevation 2
1/32" = 1'-0"

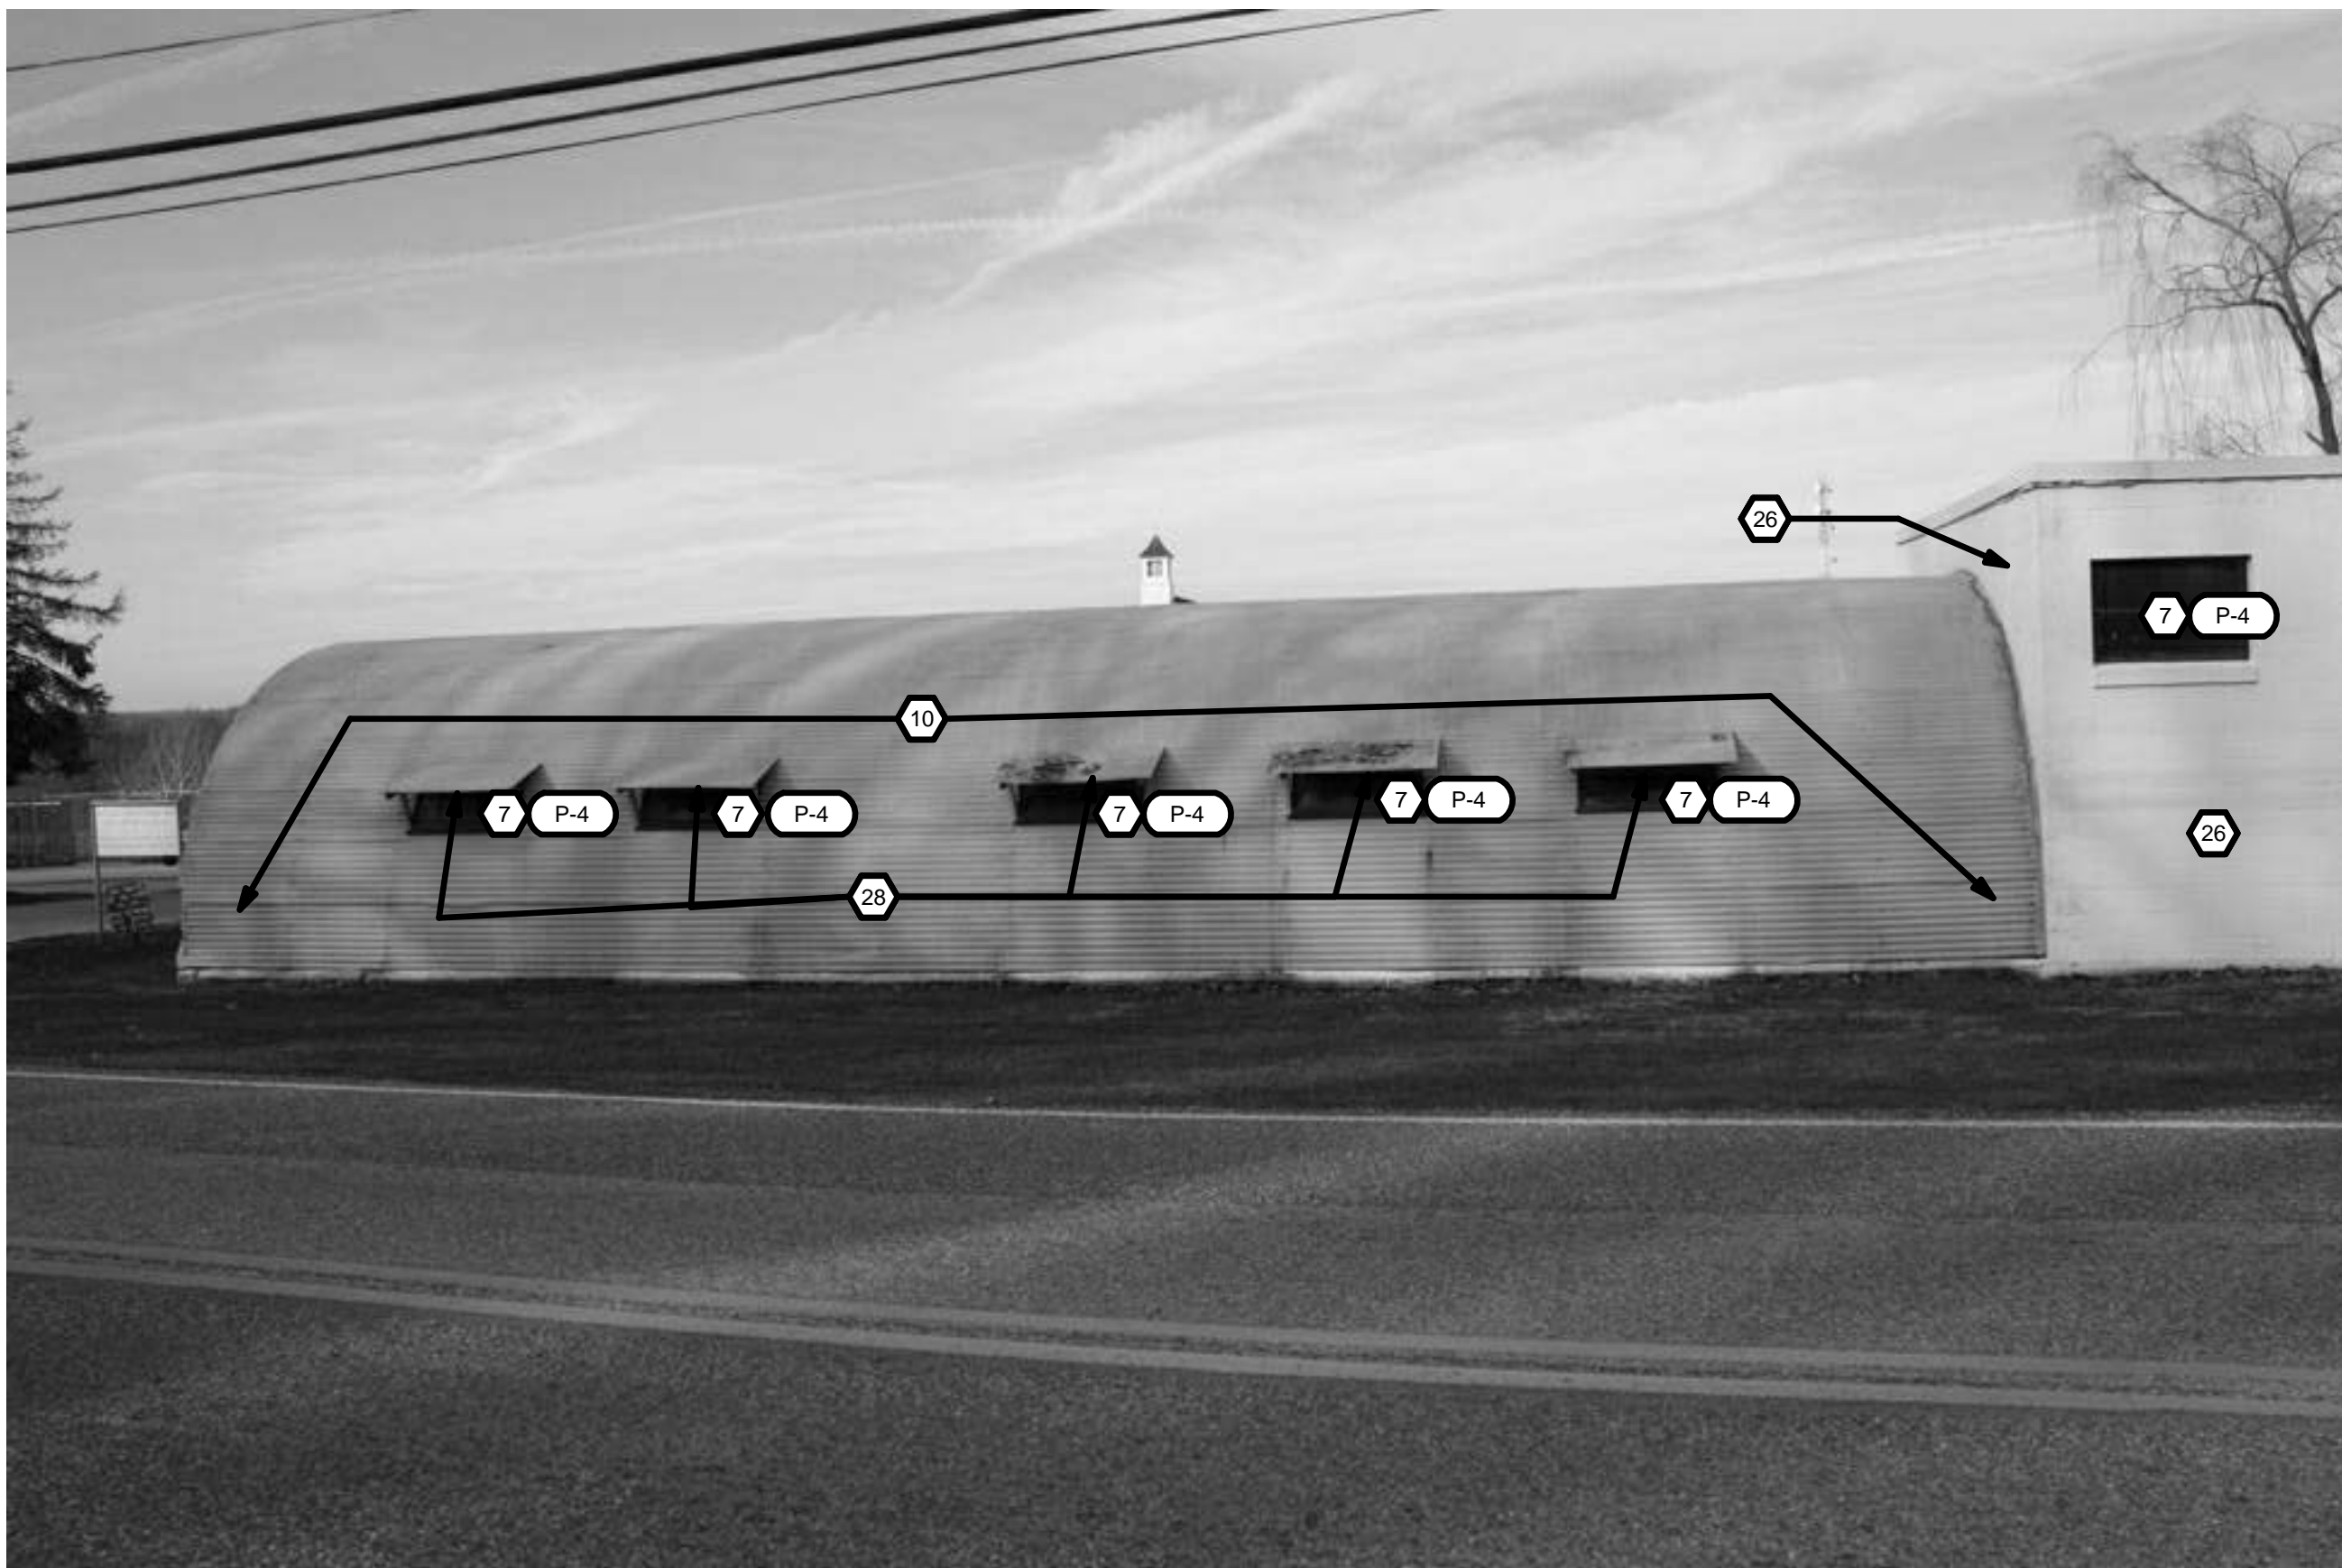

④ Building T-4 - Partial Right Elevation 1
1/32" = 1'-0"

Revisions:	Date

Architect/Engineer:

willow

design

Architecture

409 Lackawanna Ave., Suite 7C
Scranton, PA 18503
v:(570)330-9032 f:(570)330-9017
www.willowdesign.biz
Service Disabled Veteran Owned Small Business

Seal:

Drawing Title		Project Title		Date
Building T-4 - Elevations		Exterior Painting		May 14, 2012
Scale		Building Number	Checked	Drawn
As Noted		T-4	Checker	Author
Issued For		Location		Drawing No.
FINAL BIDDING ISSUE		1400 Blackhorse Hill Rd. Coatesville, PA 19320		A-241