





③ CC 4-5 - Inside Loop  
1/32" = 1'-0"



④ CC 4-5 - Outside Loop  
1/32" = 1'-0"

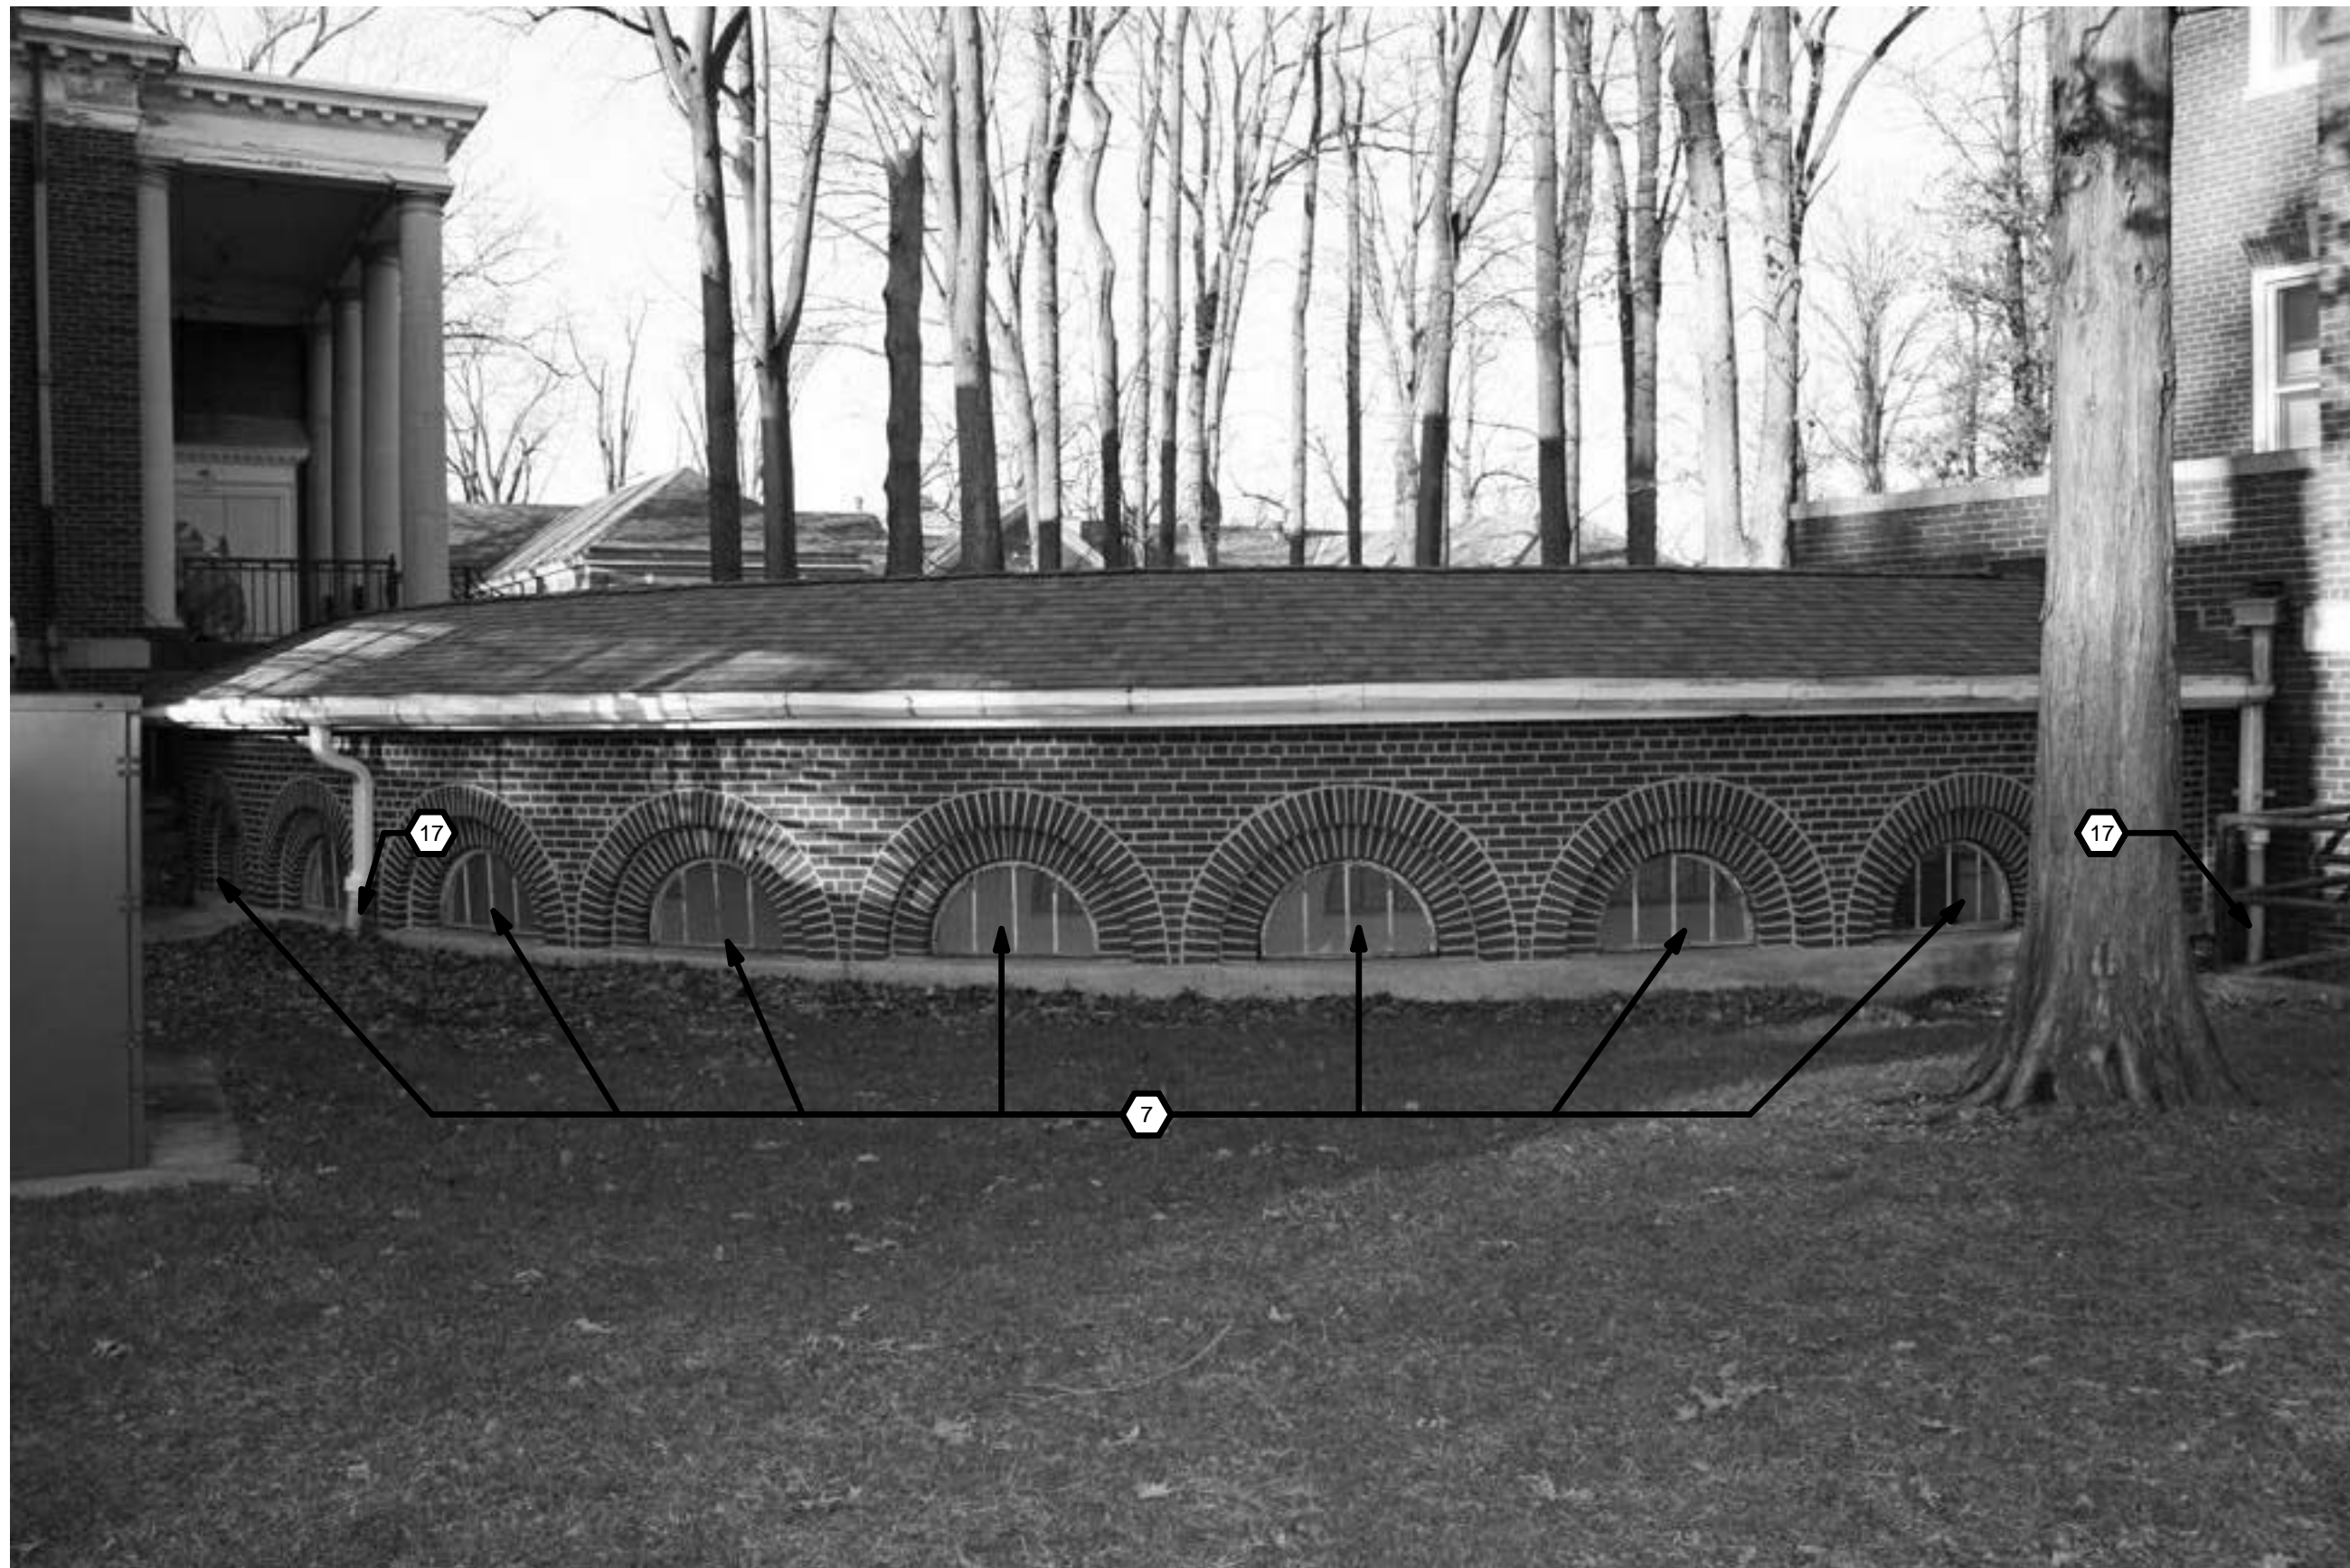

① Building T-21 - Right Elevation  
N.T.S.

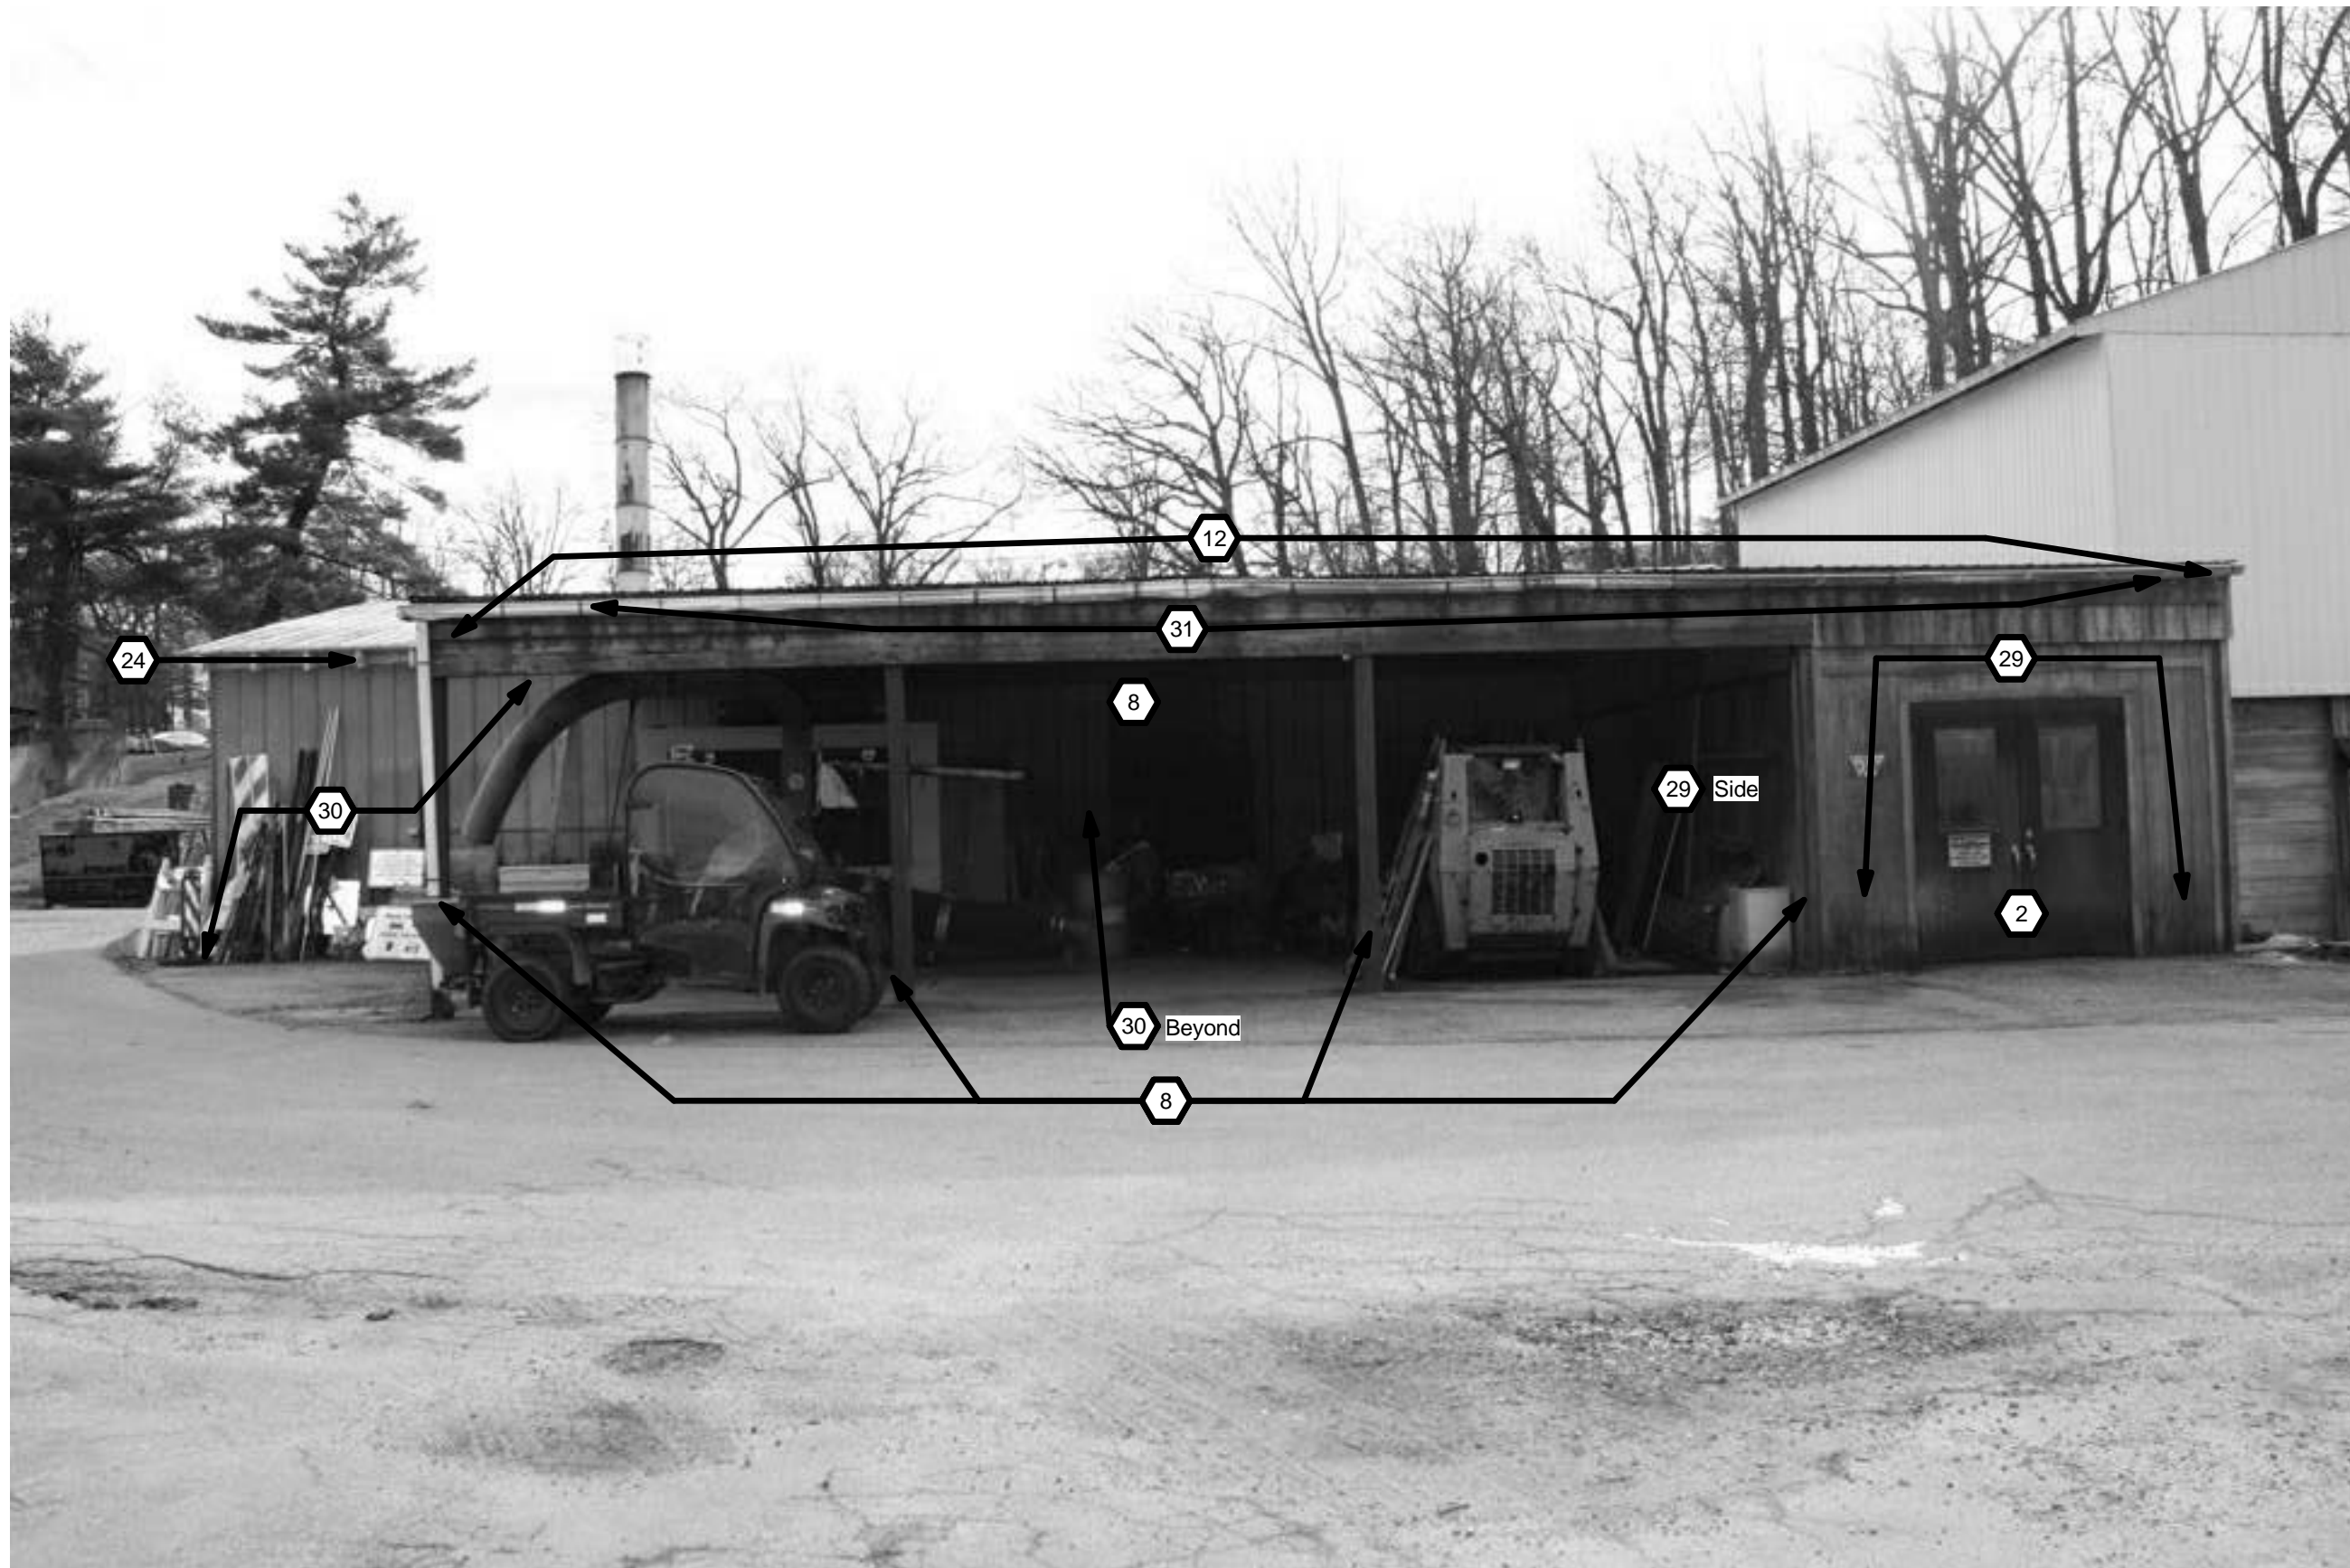

② Building T-21 - Rear Elevation  
N.T.S.

Revisions:	Date

Architect/Engineer:	Seal:
 409 Lackawanna Ave., Suite 7C Scranton, PA 18503 v:(570)330-9032 f:(570)330-9017 www.willowdesign.biz Service Disabled Veteran Owned Small Business	

Drawing Title <b>Building T-21 &amp; Connecting Corridor 4-5 - Elevations</b>	Project Title <b>Exterior Painting</b>	Date May 14, 2012
Scale <b>As Noted</b>	Building Number T-21 & CC 4-5	Checked DCB
Issued For <b>FINAL BIDDING ISSUE</b>	Drawn WH	Drawn No. <b>A-243</b>
Location 1400 Blackhorse Hill Rd. Coatesville, PA 19320		