

1 | 2 | 3 | 4 | 5 | 6 | 7 | 8 | 9

A

B


C

D

E

F

0
 three eighths = one foot
 1
 one and one half inches = one foot
 2
 one inch = one foot
 3
 three quarters inch = one foot
 4
 one half inch = one foot
 5
 three eighths inch = one foot
 6
 one quarter inch = one foot
 7
 one eighth inch = one foot

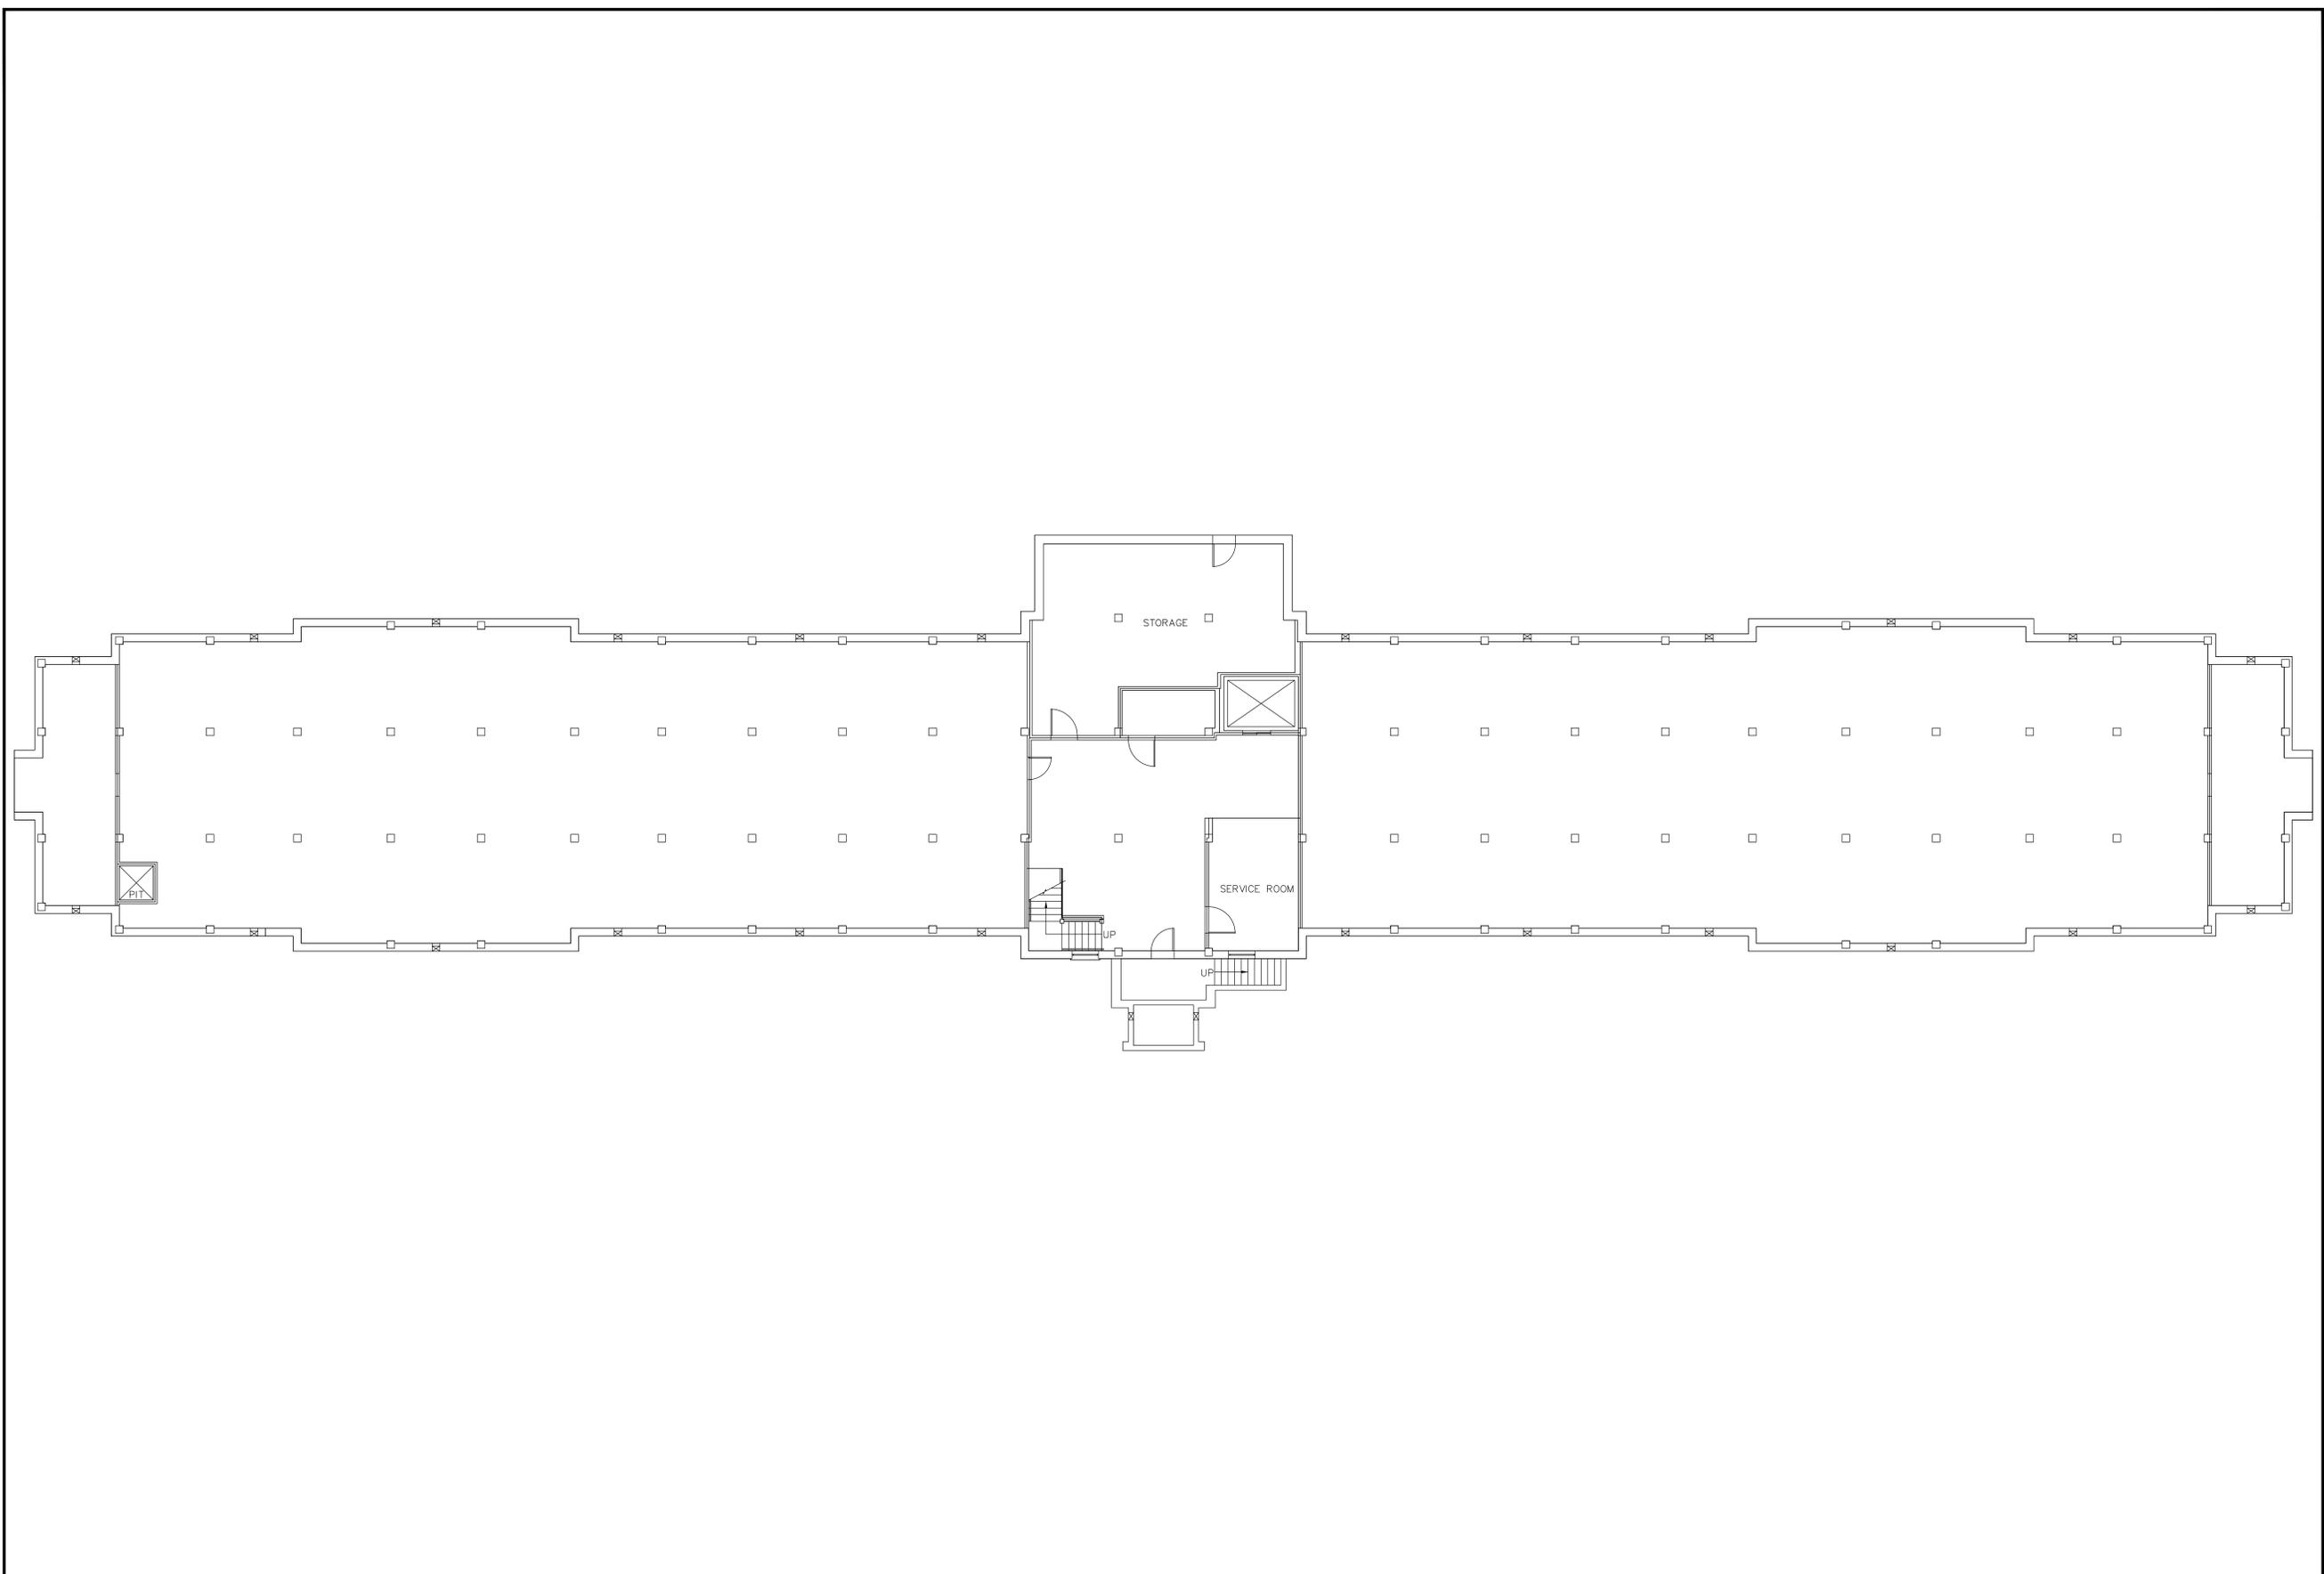

Revisions	Date	Professional Seal	Drawing Title BASEMENT FLOOR PLAN ARCHITECTURAL		Project Title AS-BUILT Drawings		Date 03-03-2005			
			Approved:		Building Number 80H	Checked	Drawn	Project No.		
				Approved:		Location VAMC PERRYPOINT MARYLAND		Drawing No.		

1 | 2 | 3 | 4 | 5 | 6 | 7 | 8 | 9